



SECTION 1
SCALE: 1/2" = 1"

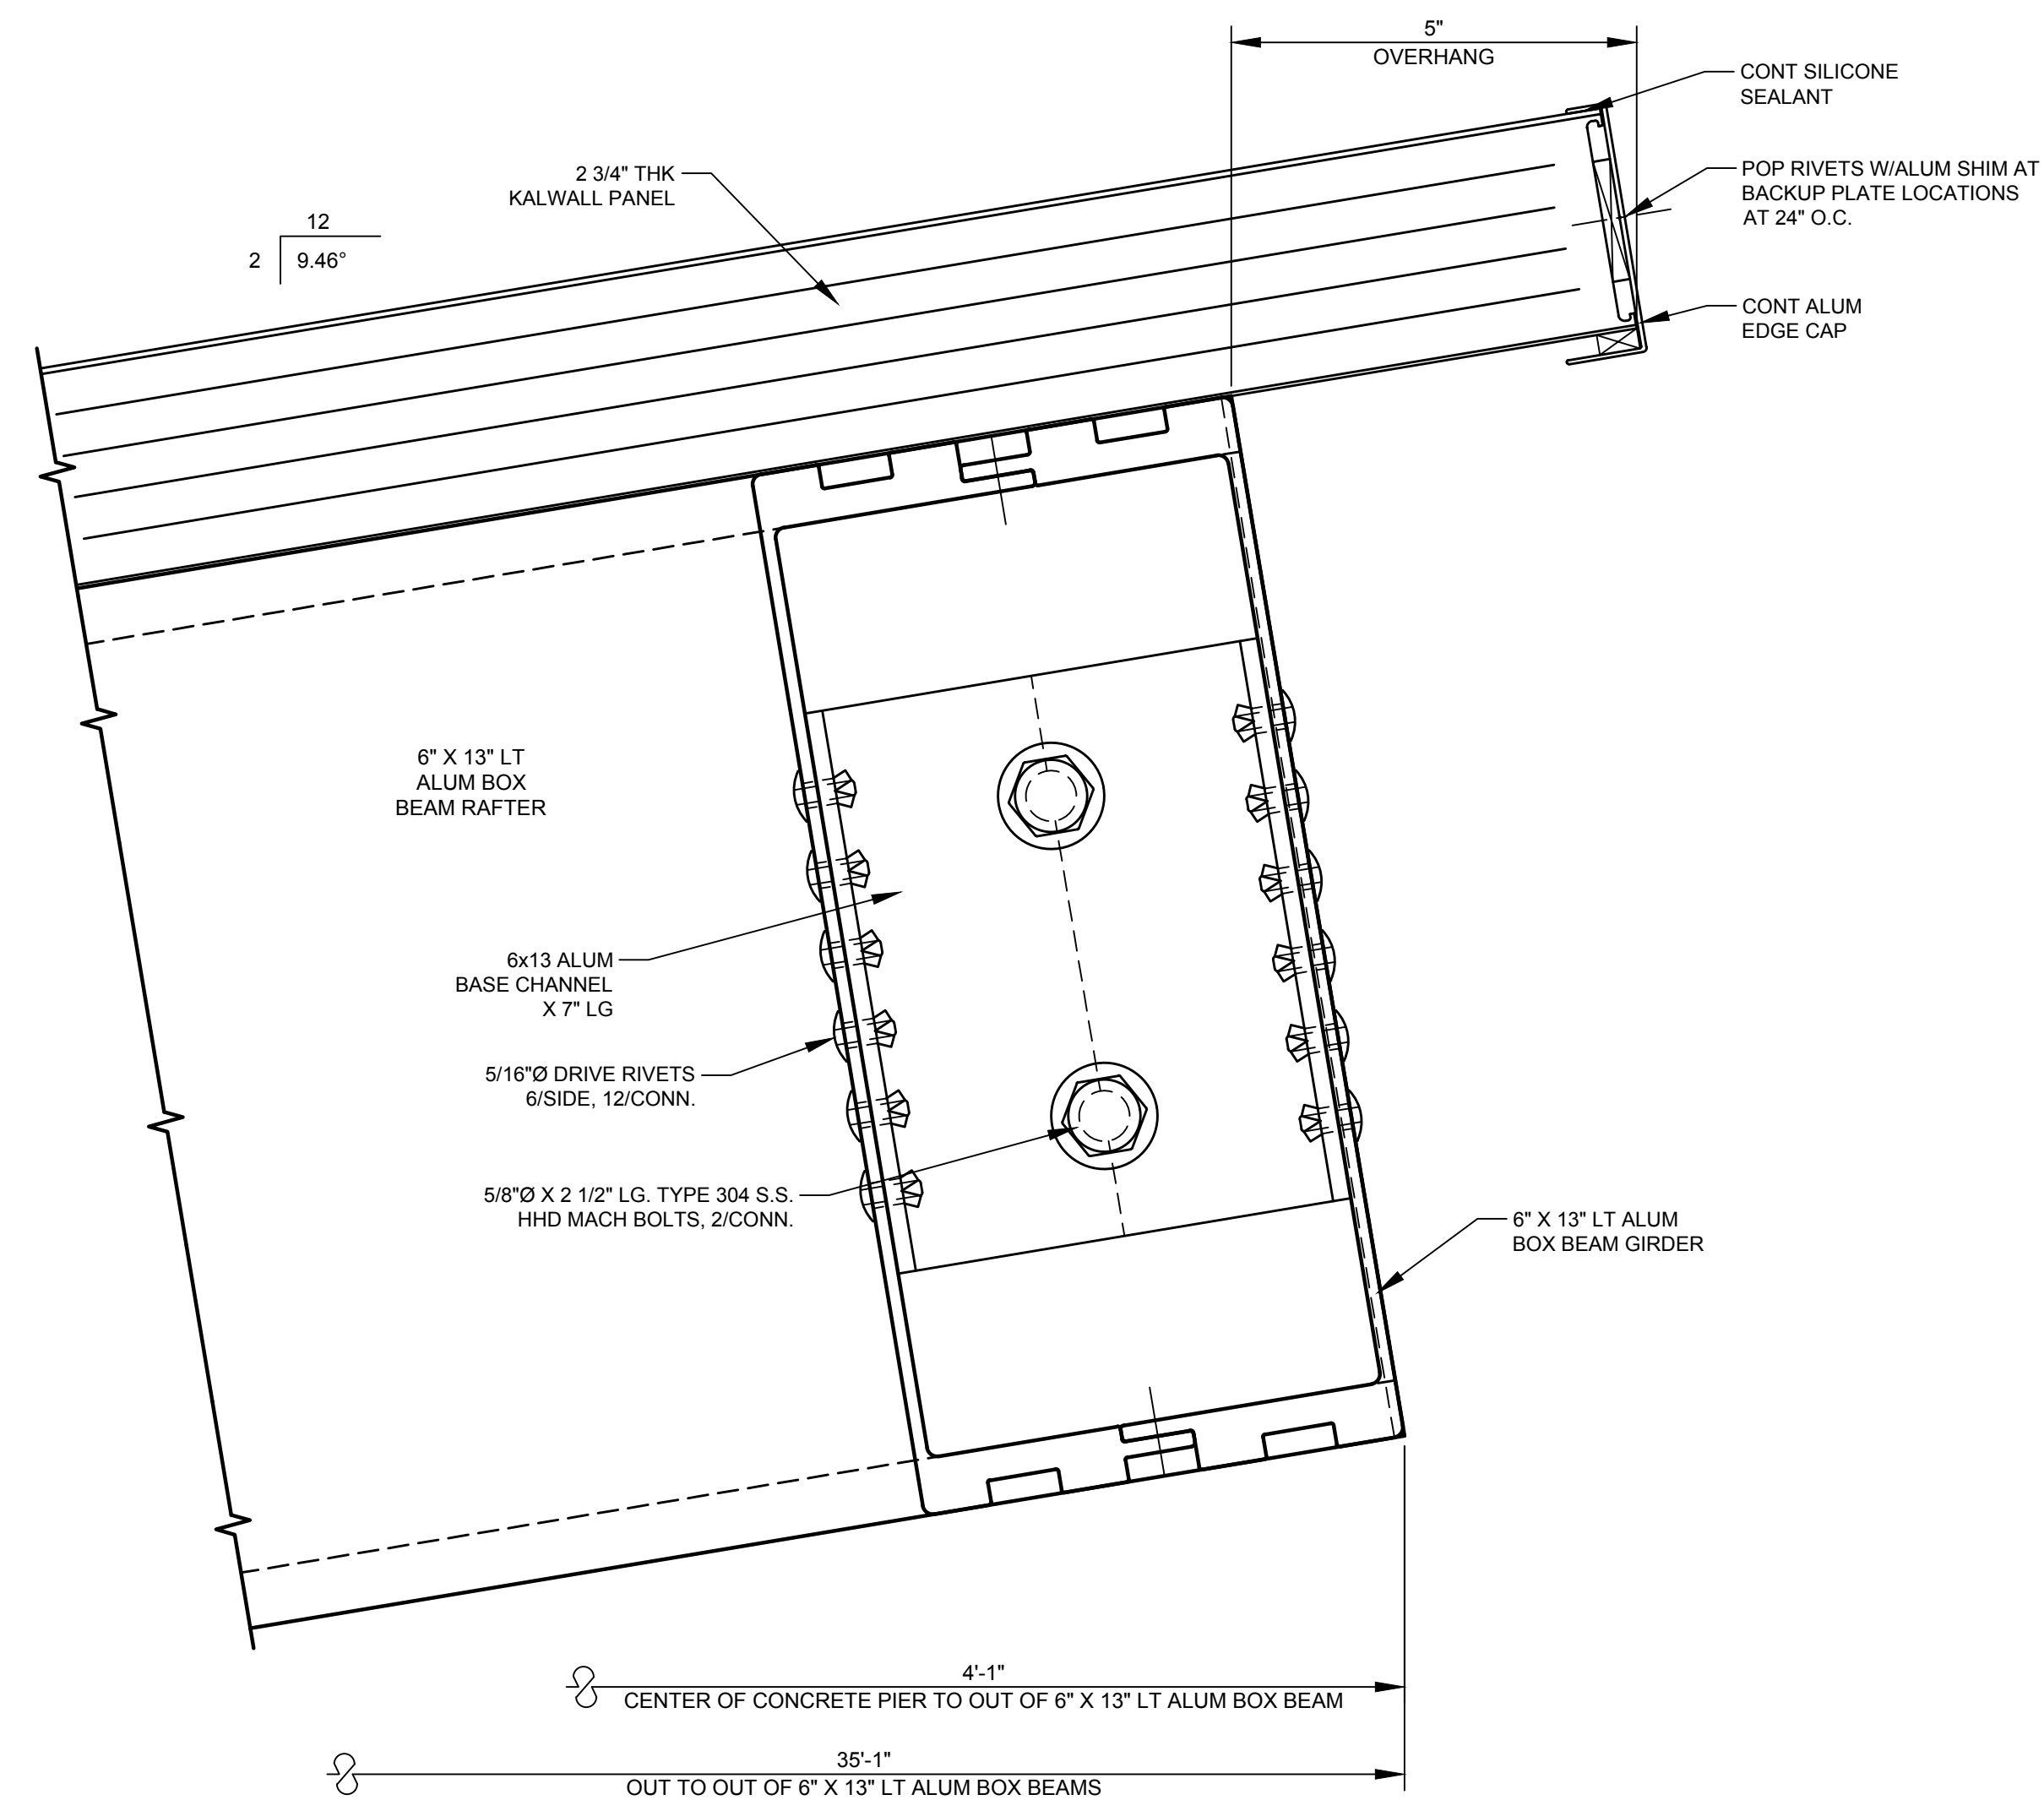

SECTION 2
SCALE: 1/2" = 1"

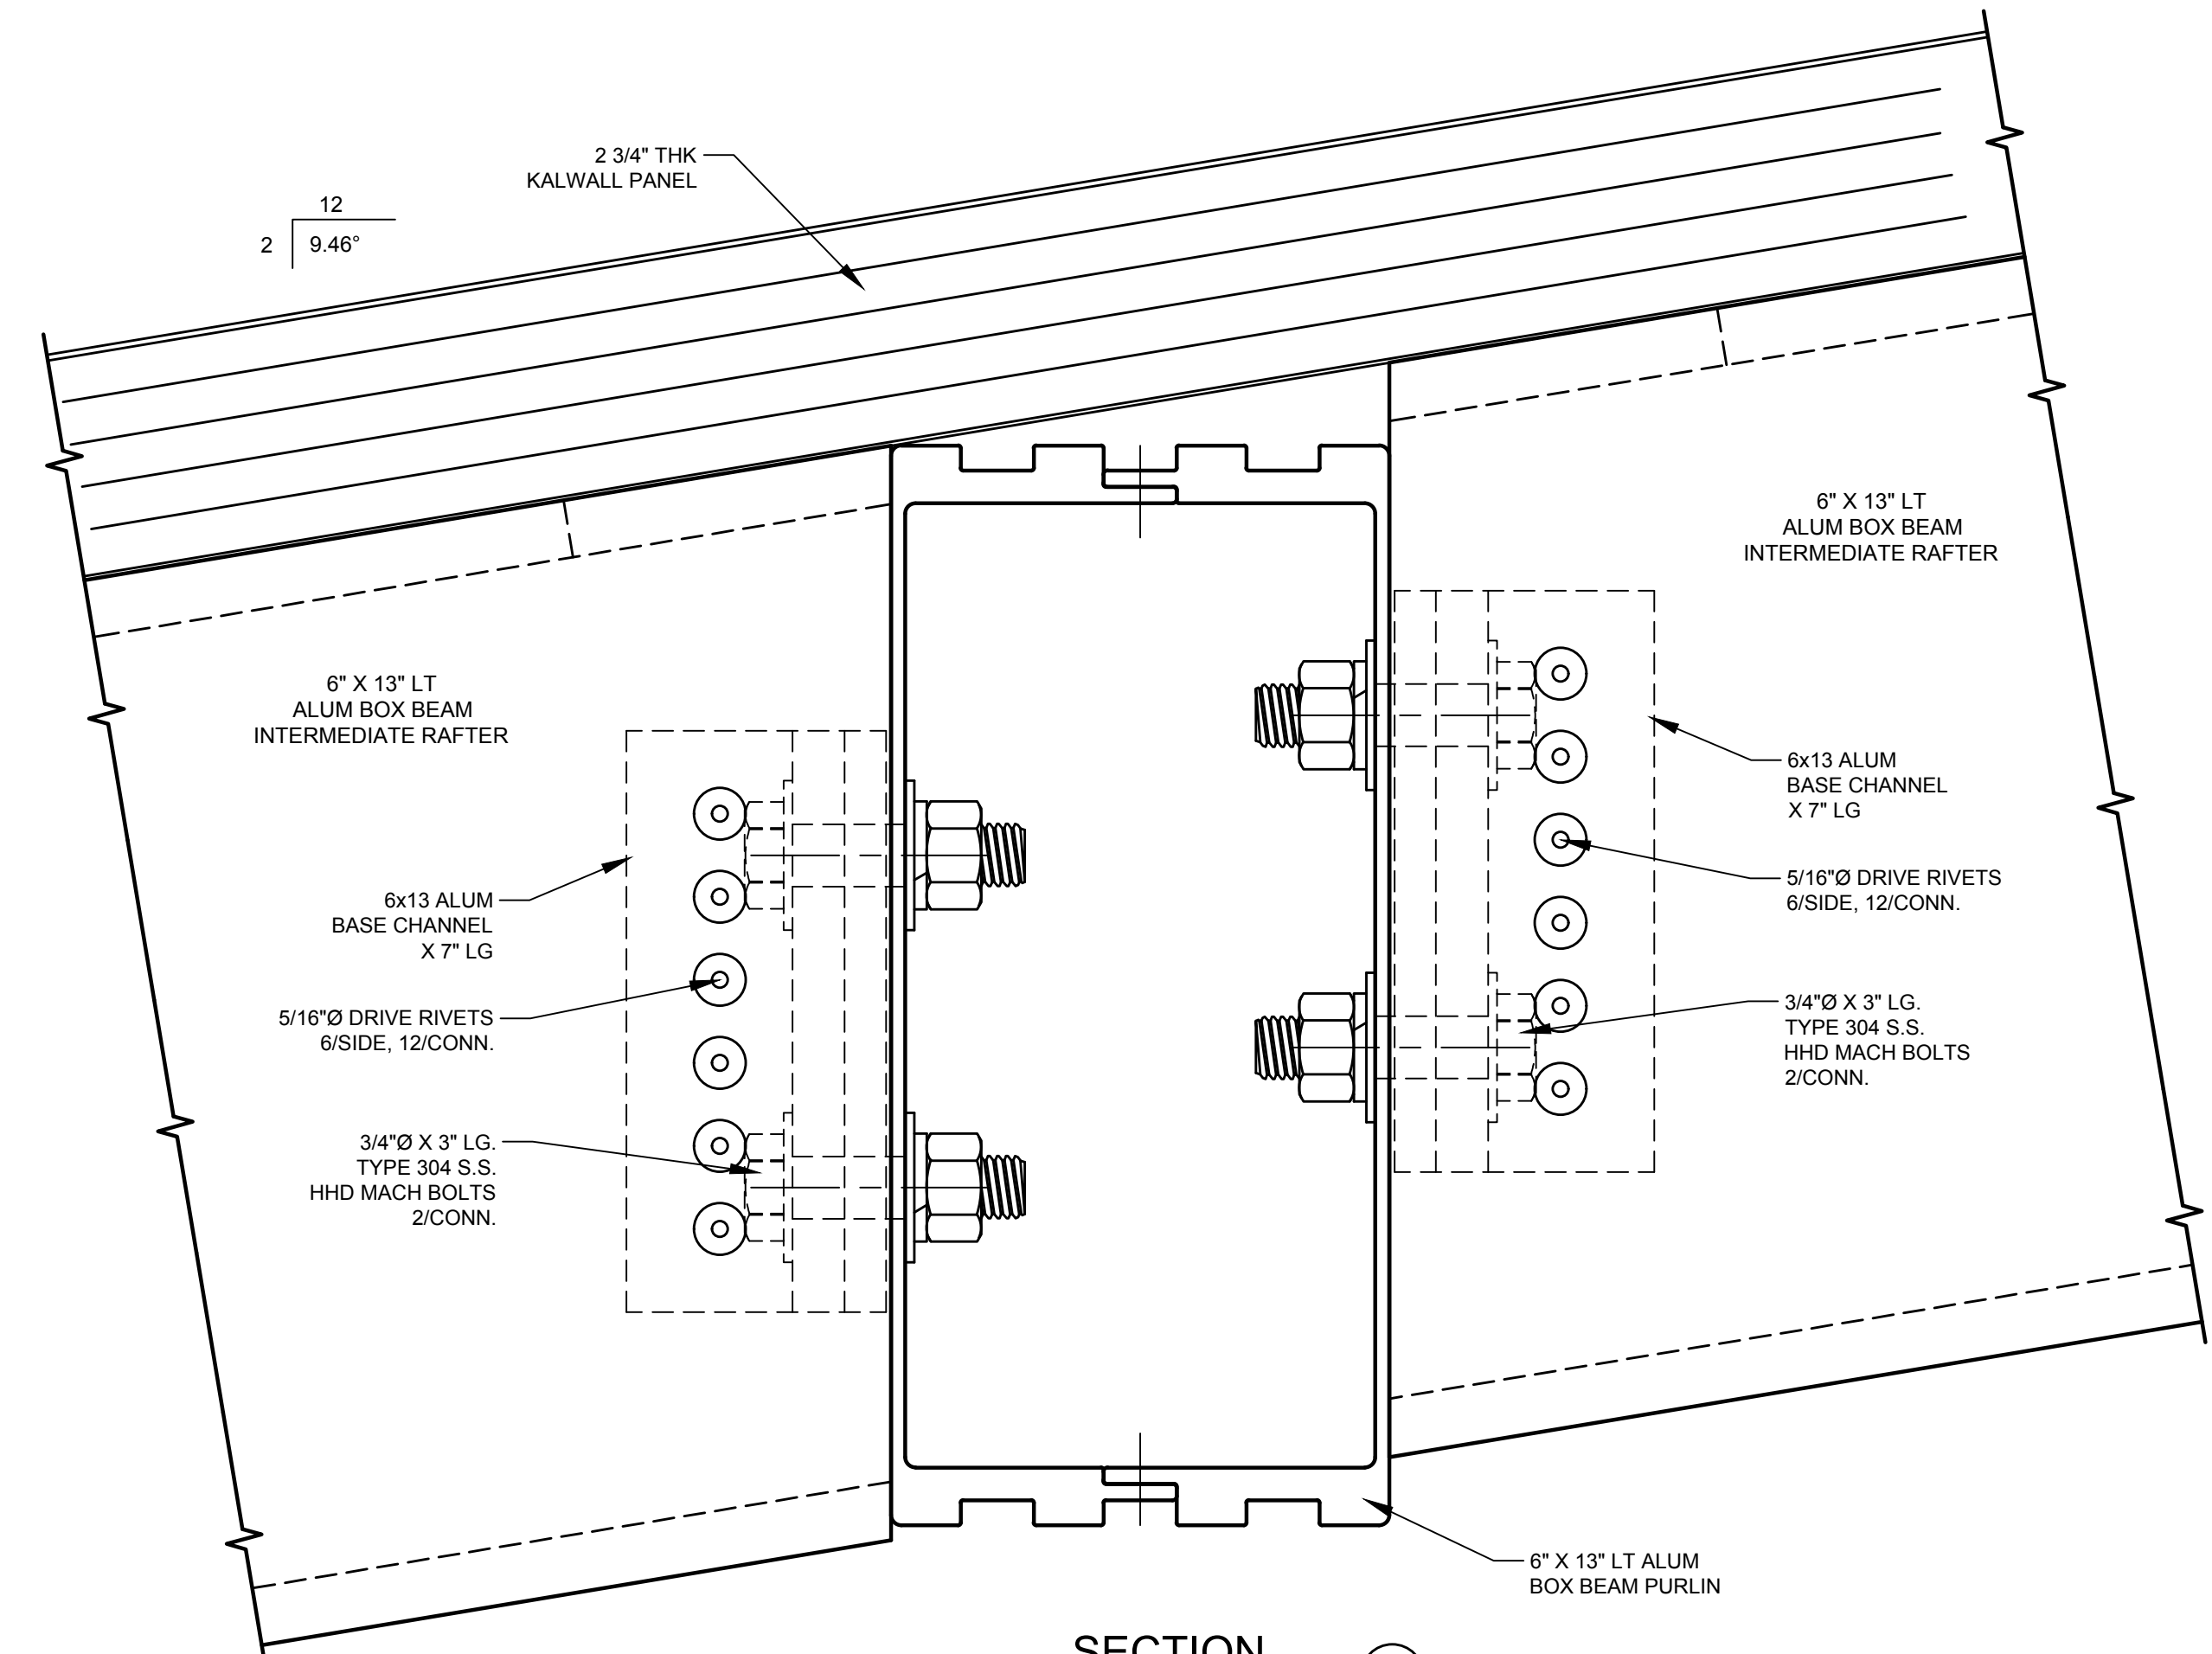

SECTION 3
SCALE: 1/2" = 1"

REVISION:

Structures Unlimited, Inc.
166 RIVER ROAD, BOW, NH 03304 | TEL. (603) 645-6539
www.structuresunlimitedinc.com

PROJECT: MAINE EYE CENTER / PORTLAND GASTRO CENTER
LOCATION: PORTLAND, ME
ARCHITECT: PDT ARCHITECTS

DRAWN BY	DATE
MWW	07/12/2016
CHKD. BY	DATE
DPL	07/19/2016
FILE NAME	
16025.dwg	
DWG. NO.	
S16-025	
SHEET 3 OF 4	
SHOP	