


THA ARCHITECTS, LLC

ARCHITECTURE • DESIGN • PLANNING • INTERIOR DESIGN

105 WILLOW BROOK AVENUE  
STRATHAM, NEW HAMPSHIRE 03885

Tel: (603) 770-2491 Fax: (603) 773-0238  
www.thaarc.com

These drawings and specifications were prepared for use at the location indicated. Publication and use is expressly limited to the identified location. Reuse or reproduction by any method, in whole or in part, is prohibited without the written permission of THA Architects, LLC.  
© THA Architects, LLC.

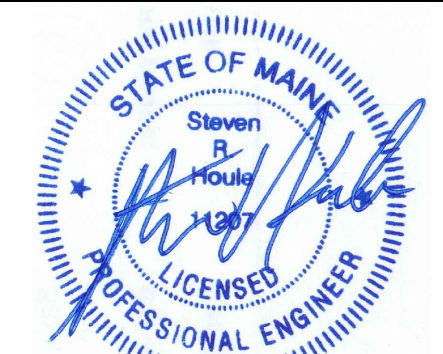

midtown Portland

Somerset Street  
Elm Street  
Portland, ME

Building 2  
SPRINKLER  
RISER &  
Details

Structural Engineer  
Becker Engineering  
MEP ENGINEER  
McCabe Associates  
FP Engineer  
McCabe Associates

SCALE: NONE

ISSUED / DRAWN BY \_\_\_\_\_

2/8/16



© THA Architects, LLC

REVISED / REVISED BY \_\_\_\_\_


JOB NO: 15001

SHEET NUMBER

SP-3.1

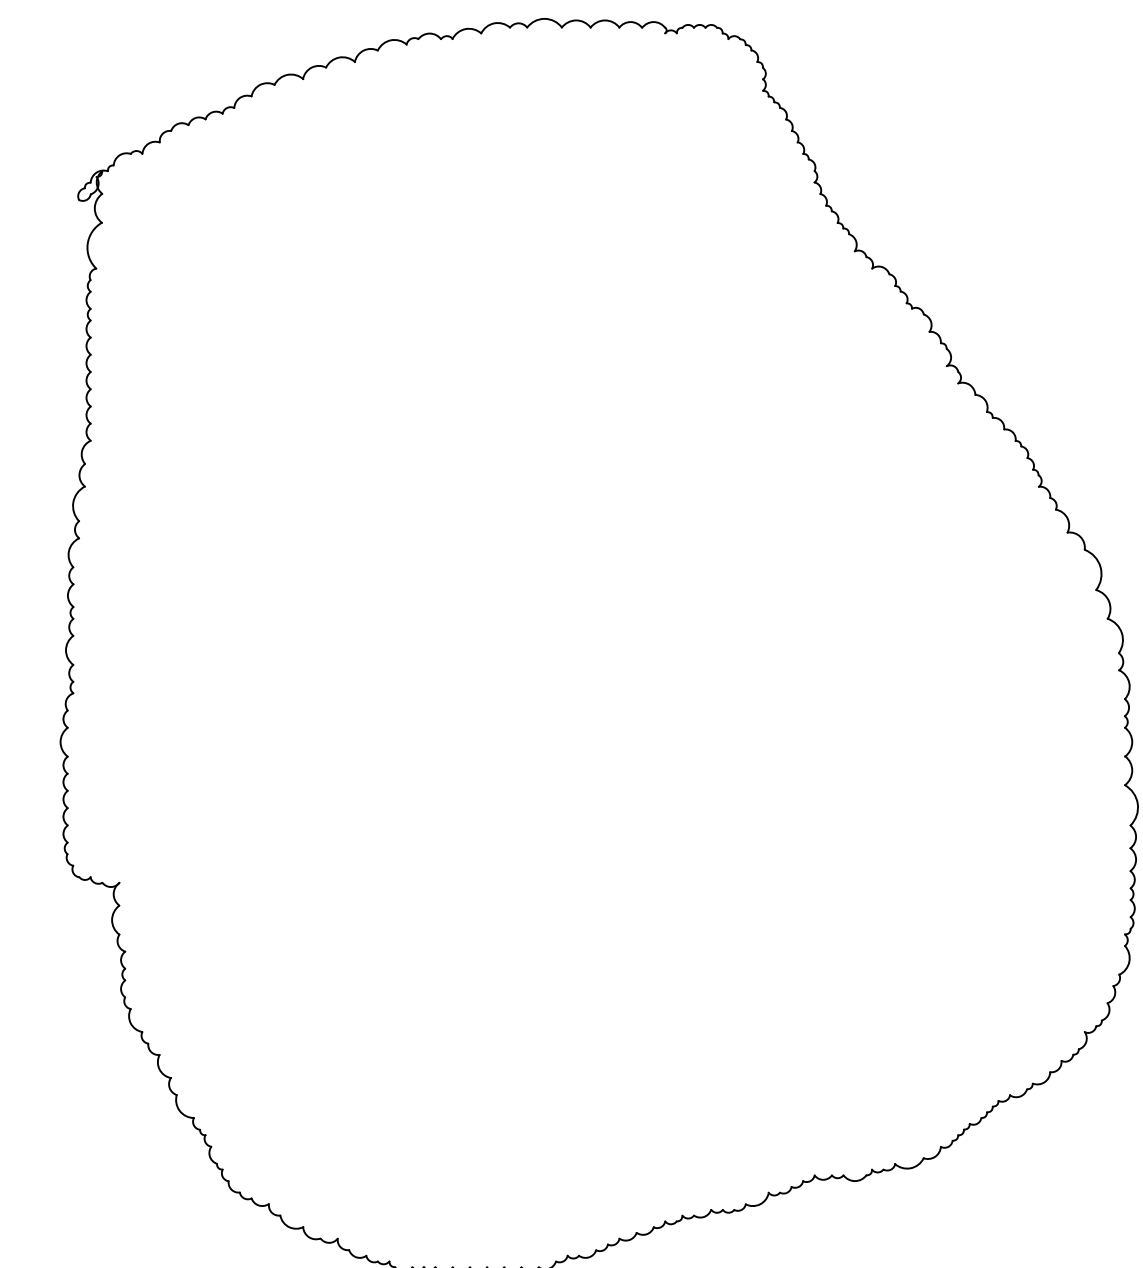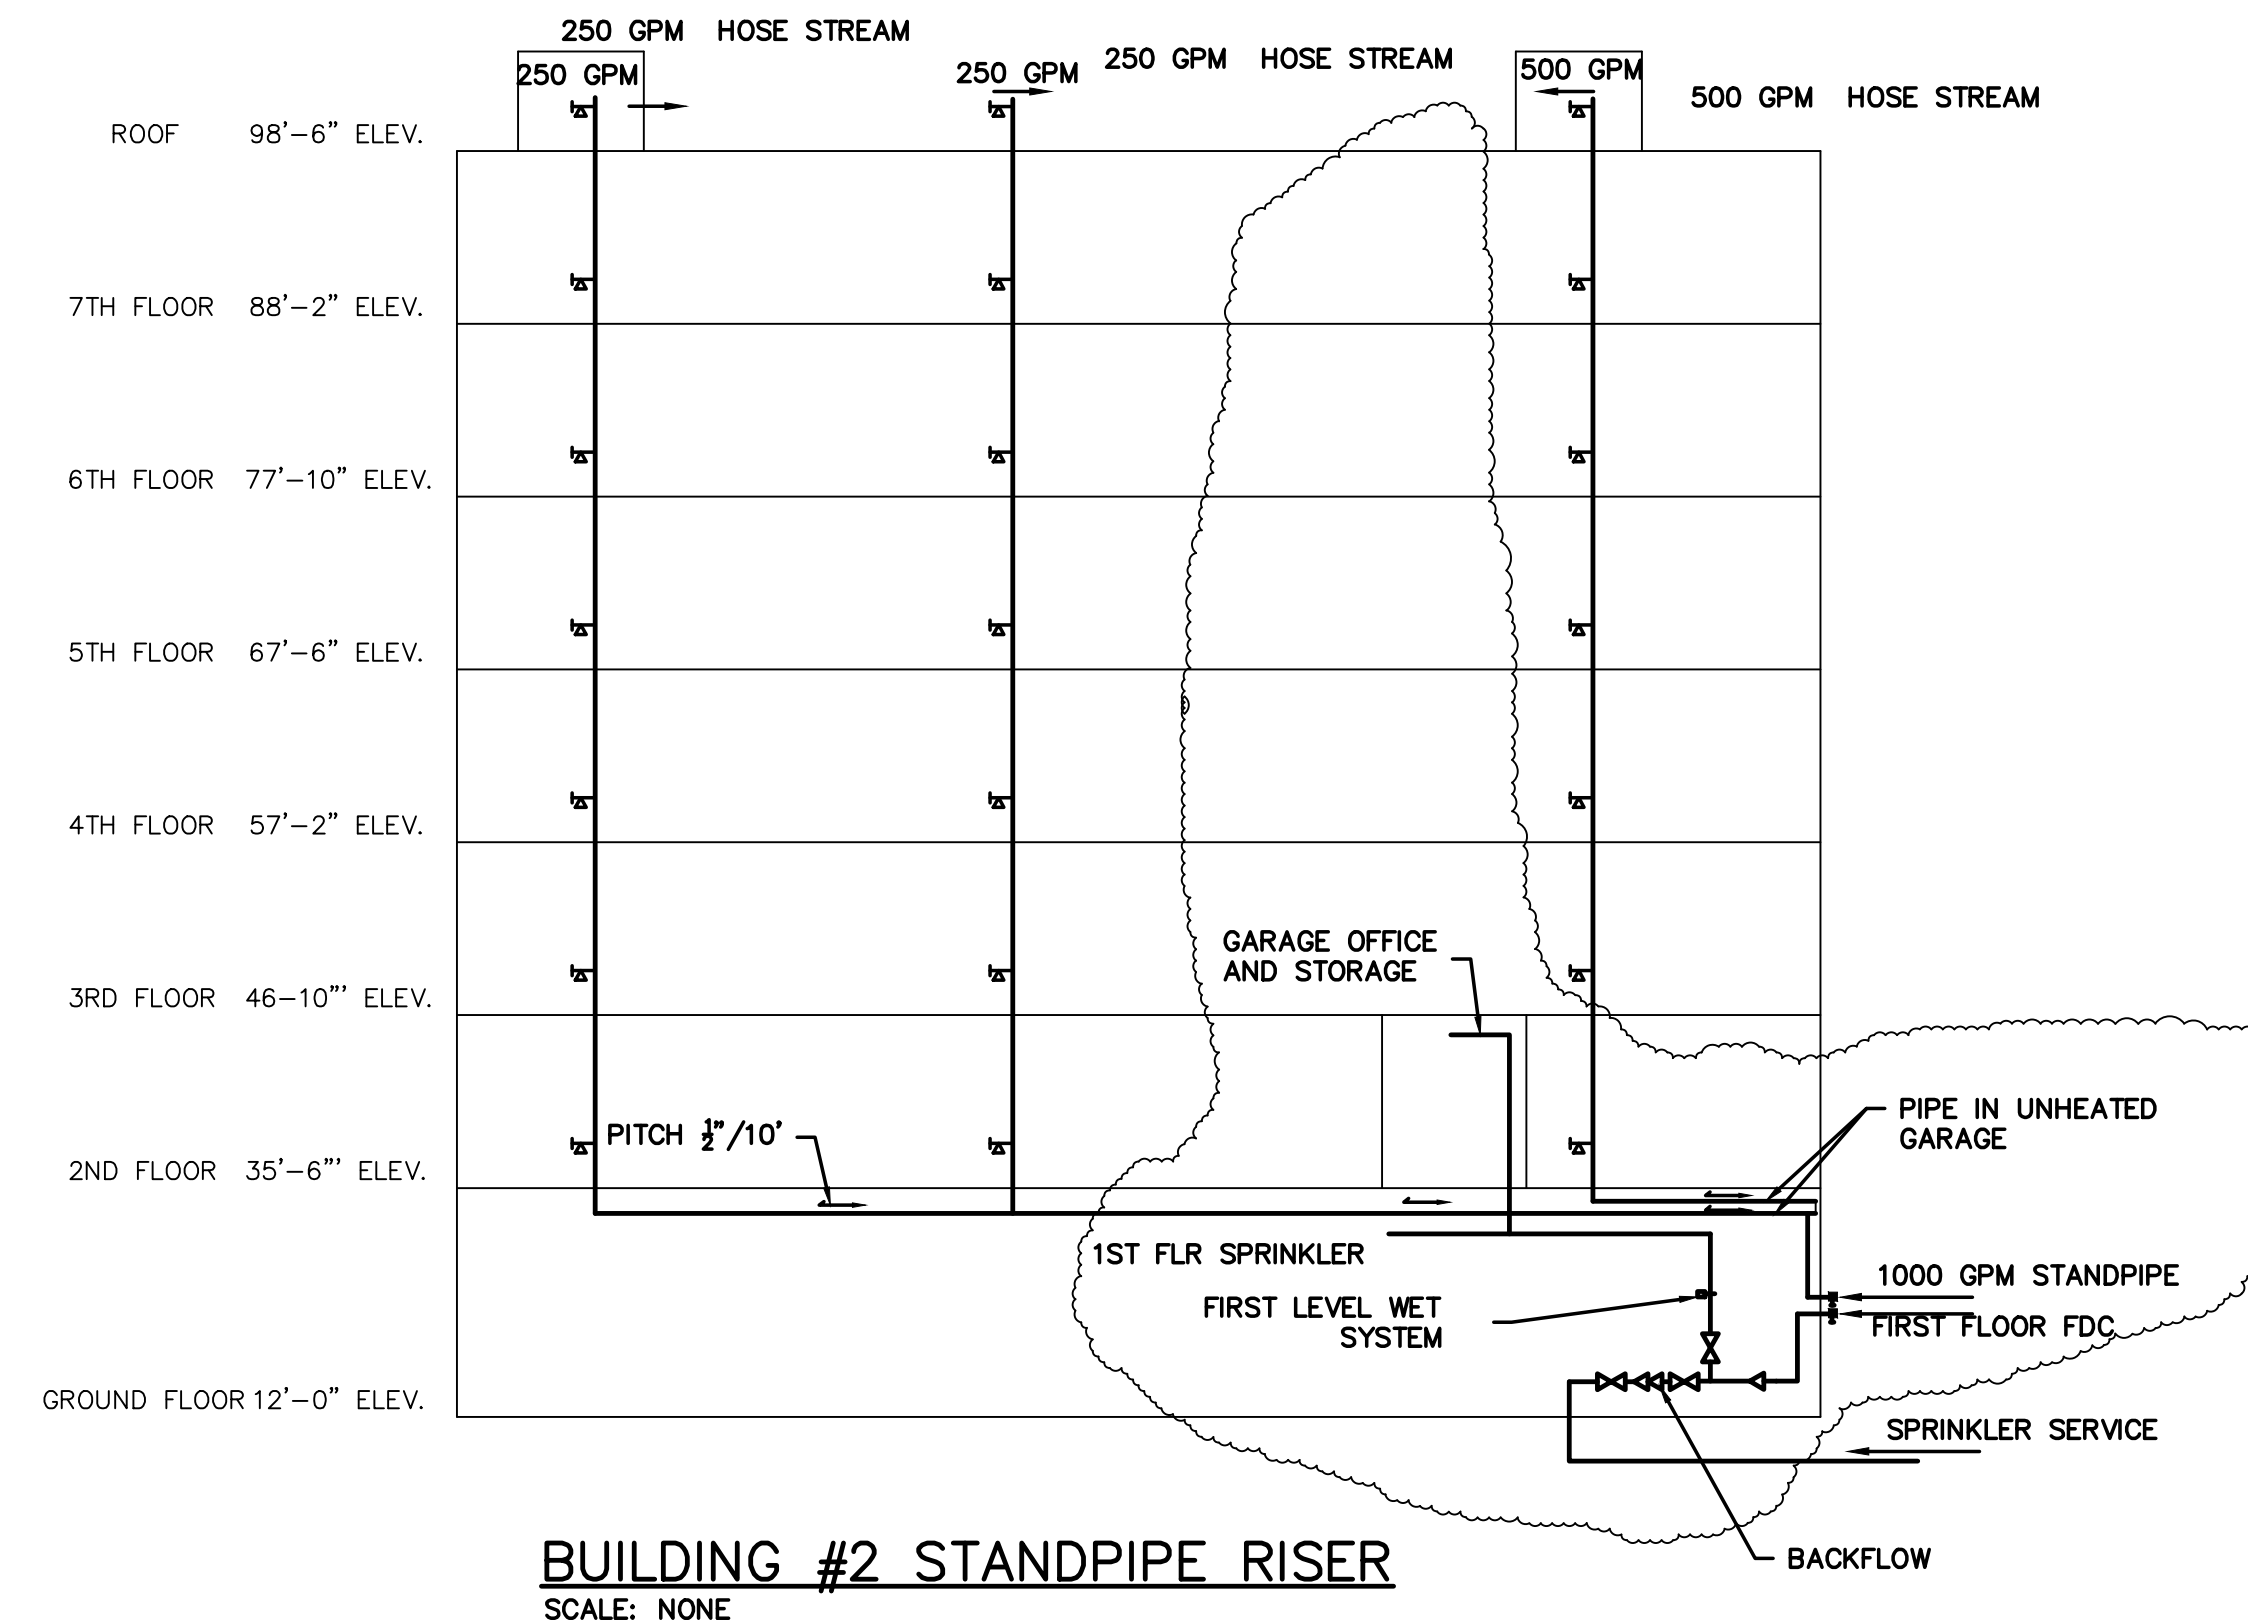

Revised Permit Set April 15, 2016  
Permit Set February 8, 2016