


THA ARCHITECTS, LLC

ARCHITECTURE DESIGN PLANNING INTERIOR DESIGN  
105 WILL LOW BROOK AVENUE  
STRATHAM, NEW HAMPSHIRE 03885  
Tel: (603) 770-2491 Fax: (603) 773-0288  
www.thaarc.com

These drawings and specifications were prepared for use at the location indicated. Publication and use in excess of the location, jurisdiction or in part is prohibited without the written permission of THA Architects, LLC.  
© 2016 THA Architects, LLC.

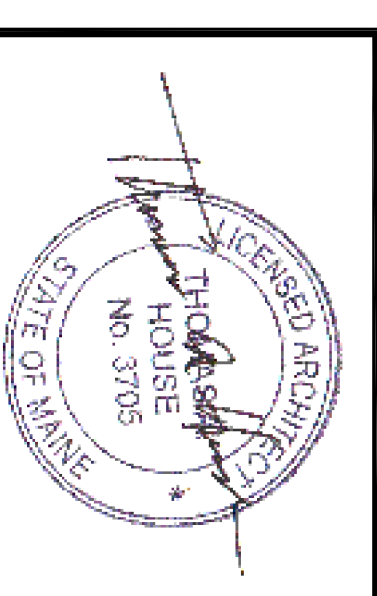

midtown Portland

Somerset Street  
Elm Street  
Portland, ME





Building 2  
Exterior  
Elevations

Structural Engineer  
Becker Structural Engineering, Inc.  
MEP Engineer  
McCabe & Associates  
FP Engineer  
McCabe & Associates

SCALE:  
ISSUED / DRAWN BY  
February 8, 2016  
THA ARCHITECTS, LLC  
REVISED / REVISED BY  
April 15, 2016

JOB NO.: 15001  
SHEET NUMBER

A-3.2

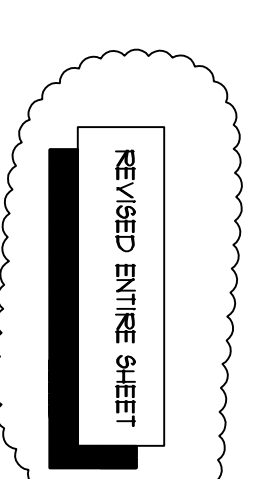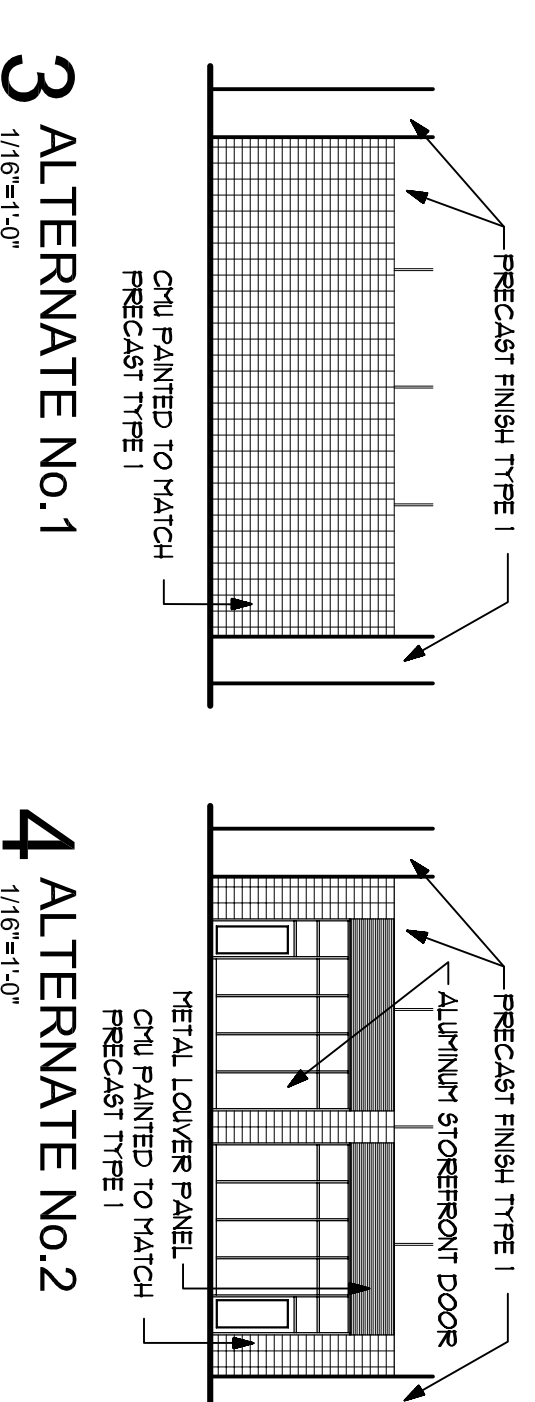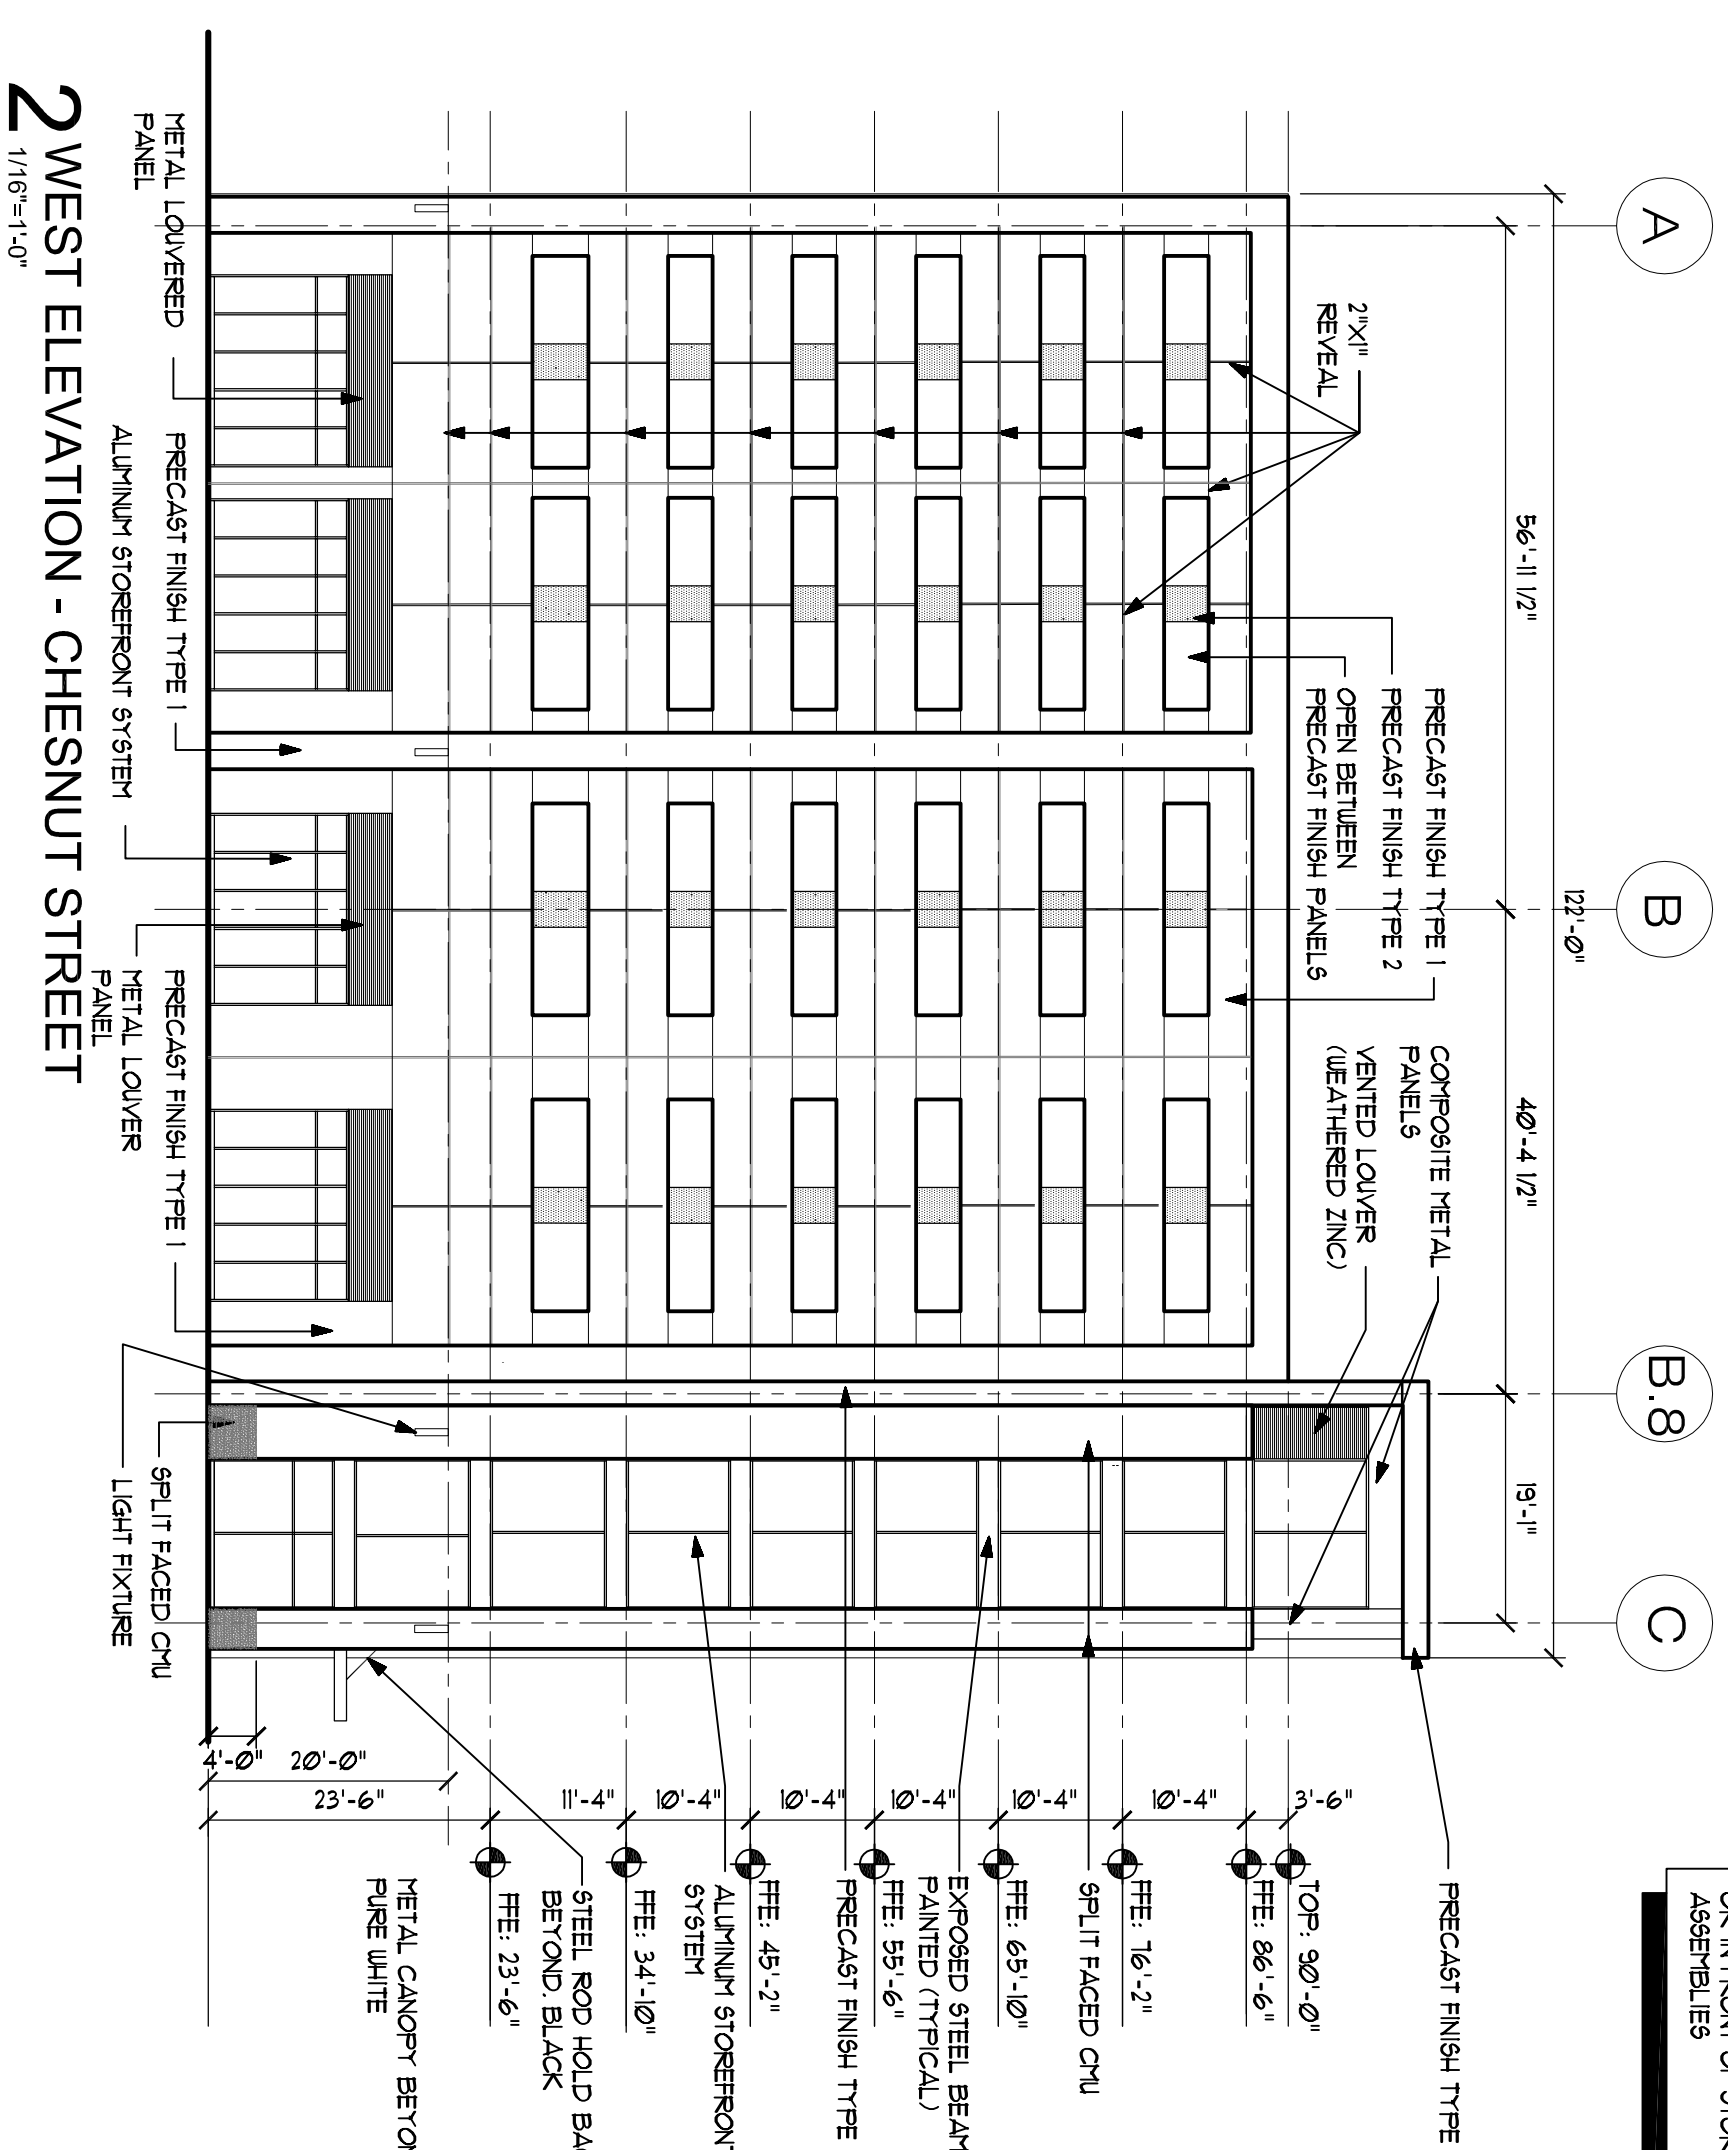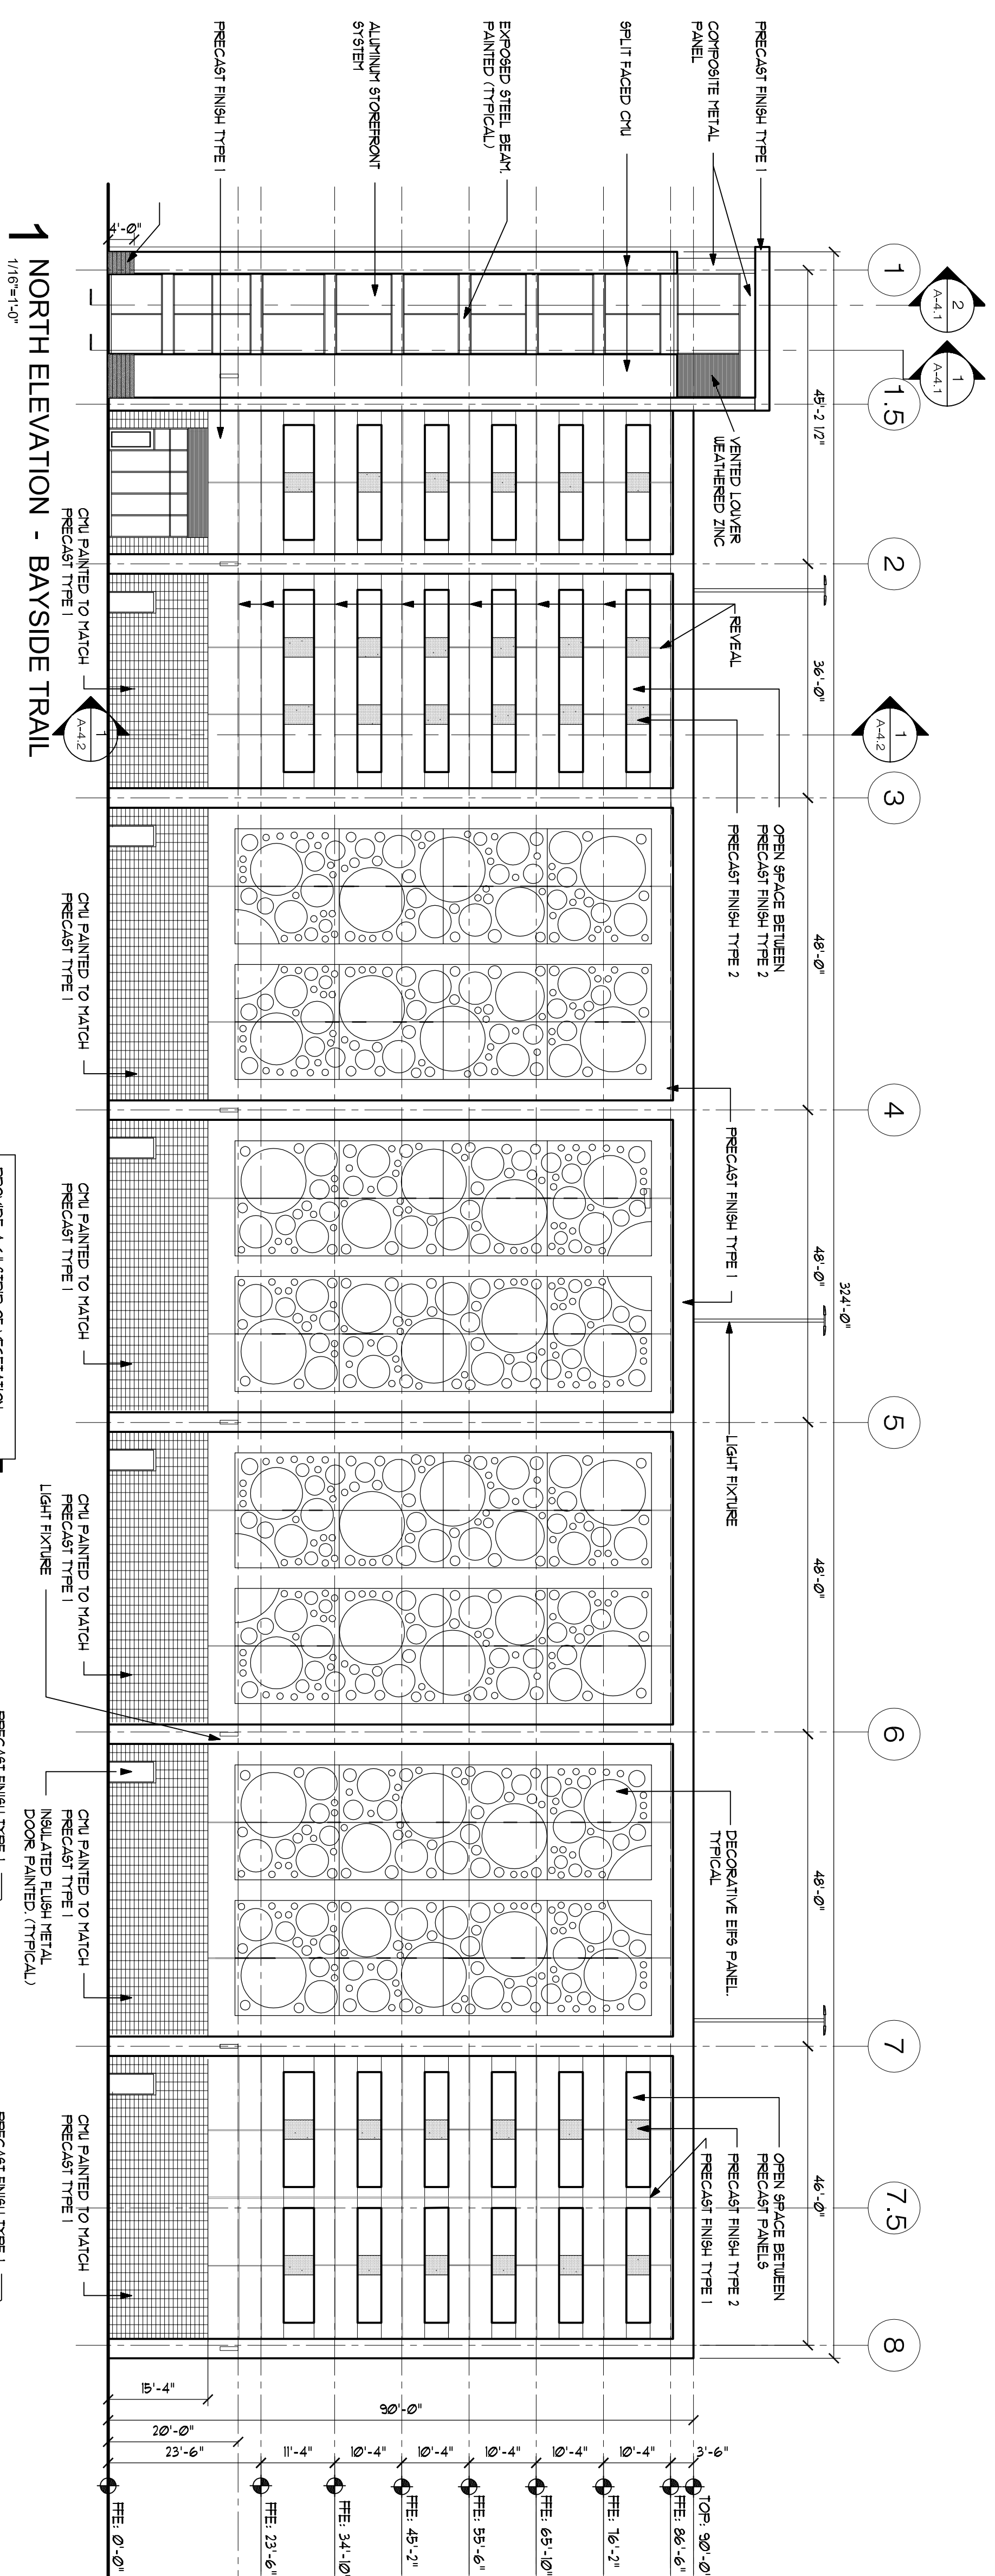

Permit Set