


THA ARCHITECTS, LLC
 ARCHITECTURE DESIGN PLANNING INTERIOR DESIGN
 105 WILLOW BROOK AVENUE
 STRATHAM, NEW HAMPSHIRE 03885
 Tel: (603) 770-2491 Fax: (603) 773-0238
 WWW.THAARCH.COM

These drawings and specifications were prepared for use at the location indicated. Publication and reproduction in any form, by any method, in whole or in part, is prohibited without the written permission of THA Architects, LLC.
 © 2015 THA Architects, LLC.

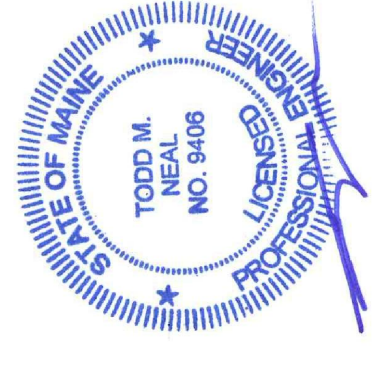

midtown Portland

Somerset Street
 Elm Street
 Portland, ME

Building 2
 STRUCTURAL ELEVATIONS

Structural Engineer
BECKER
 STRUCTURAL ENGINEERS
 75 York Street, Portland, Maine 04101
 207.573.1538 • beckerstructural.com
 MEP Engineer
 McCabe & Associates
 FP Engineer
 McCabe & Associates



SCALE: AS NOTED
 ISSUED / DRAWN BY _____

© THA ARCHITECTS, LLC
 REVISED / REVISED BY _____
 APRIL 15, 2016

JOB NO: 15001

SHEET NUMBER

S-3.2

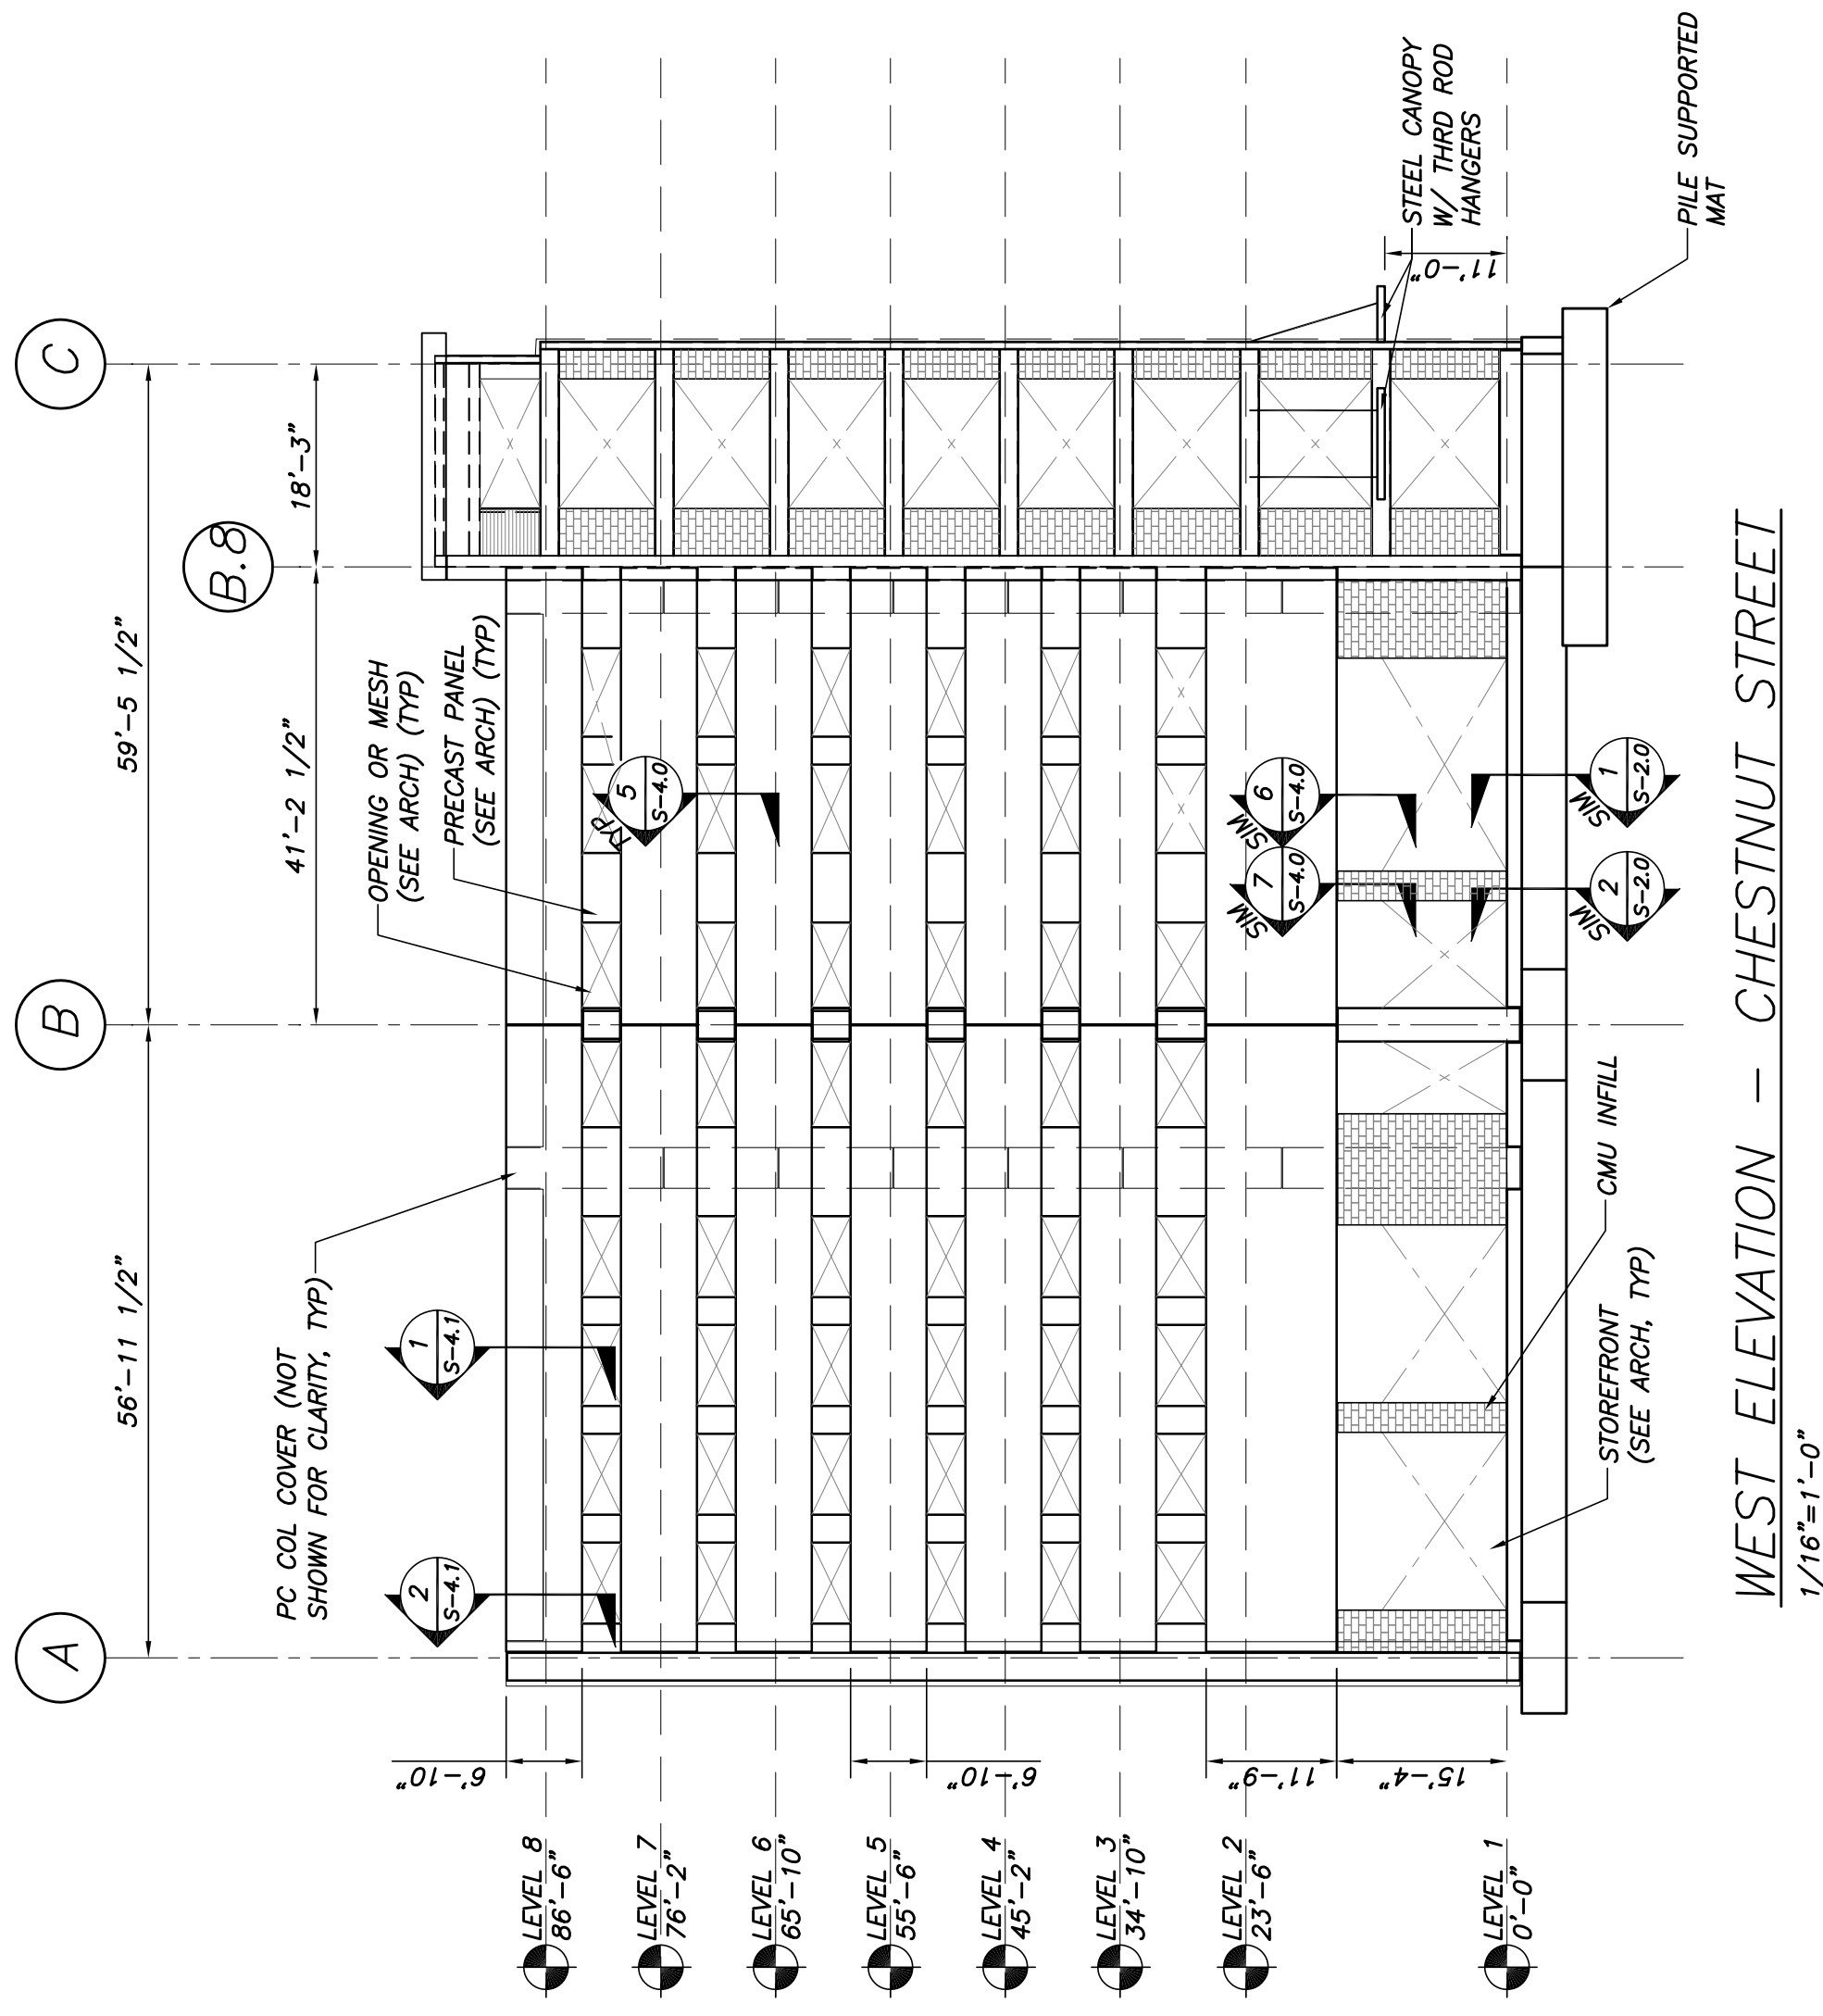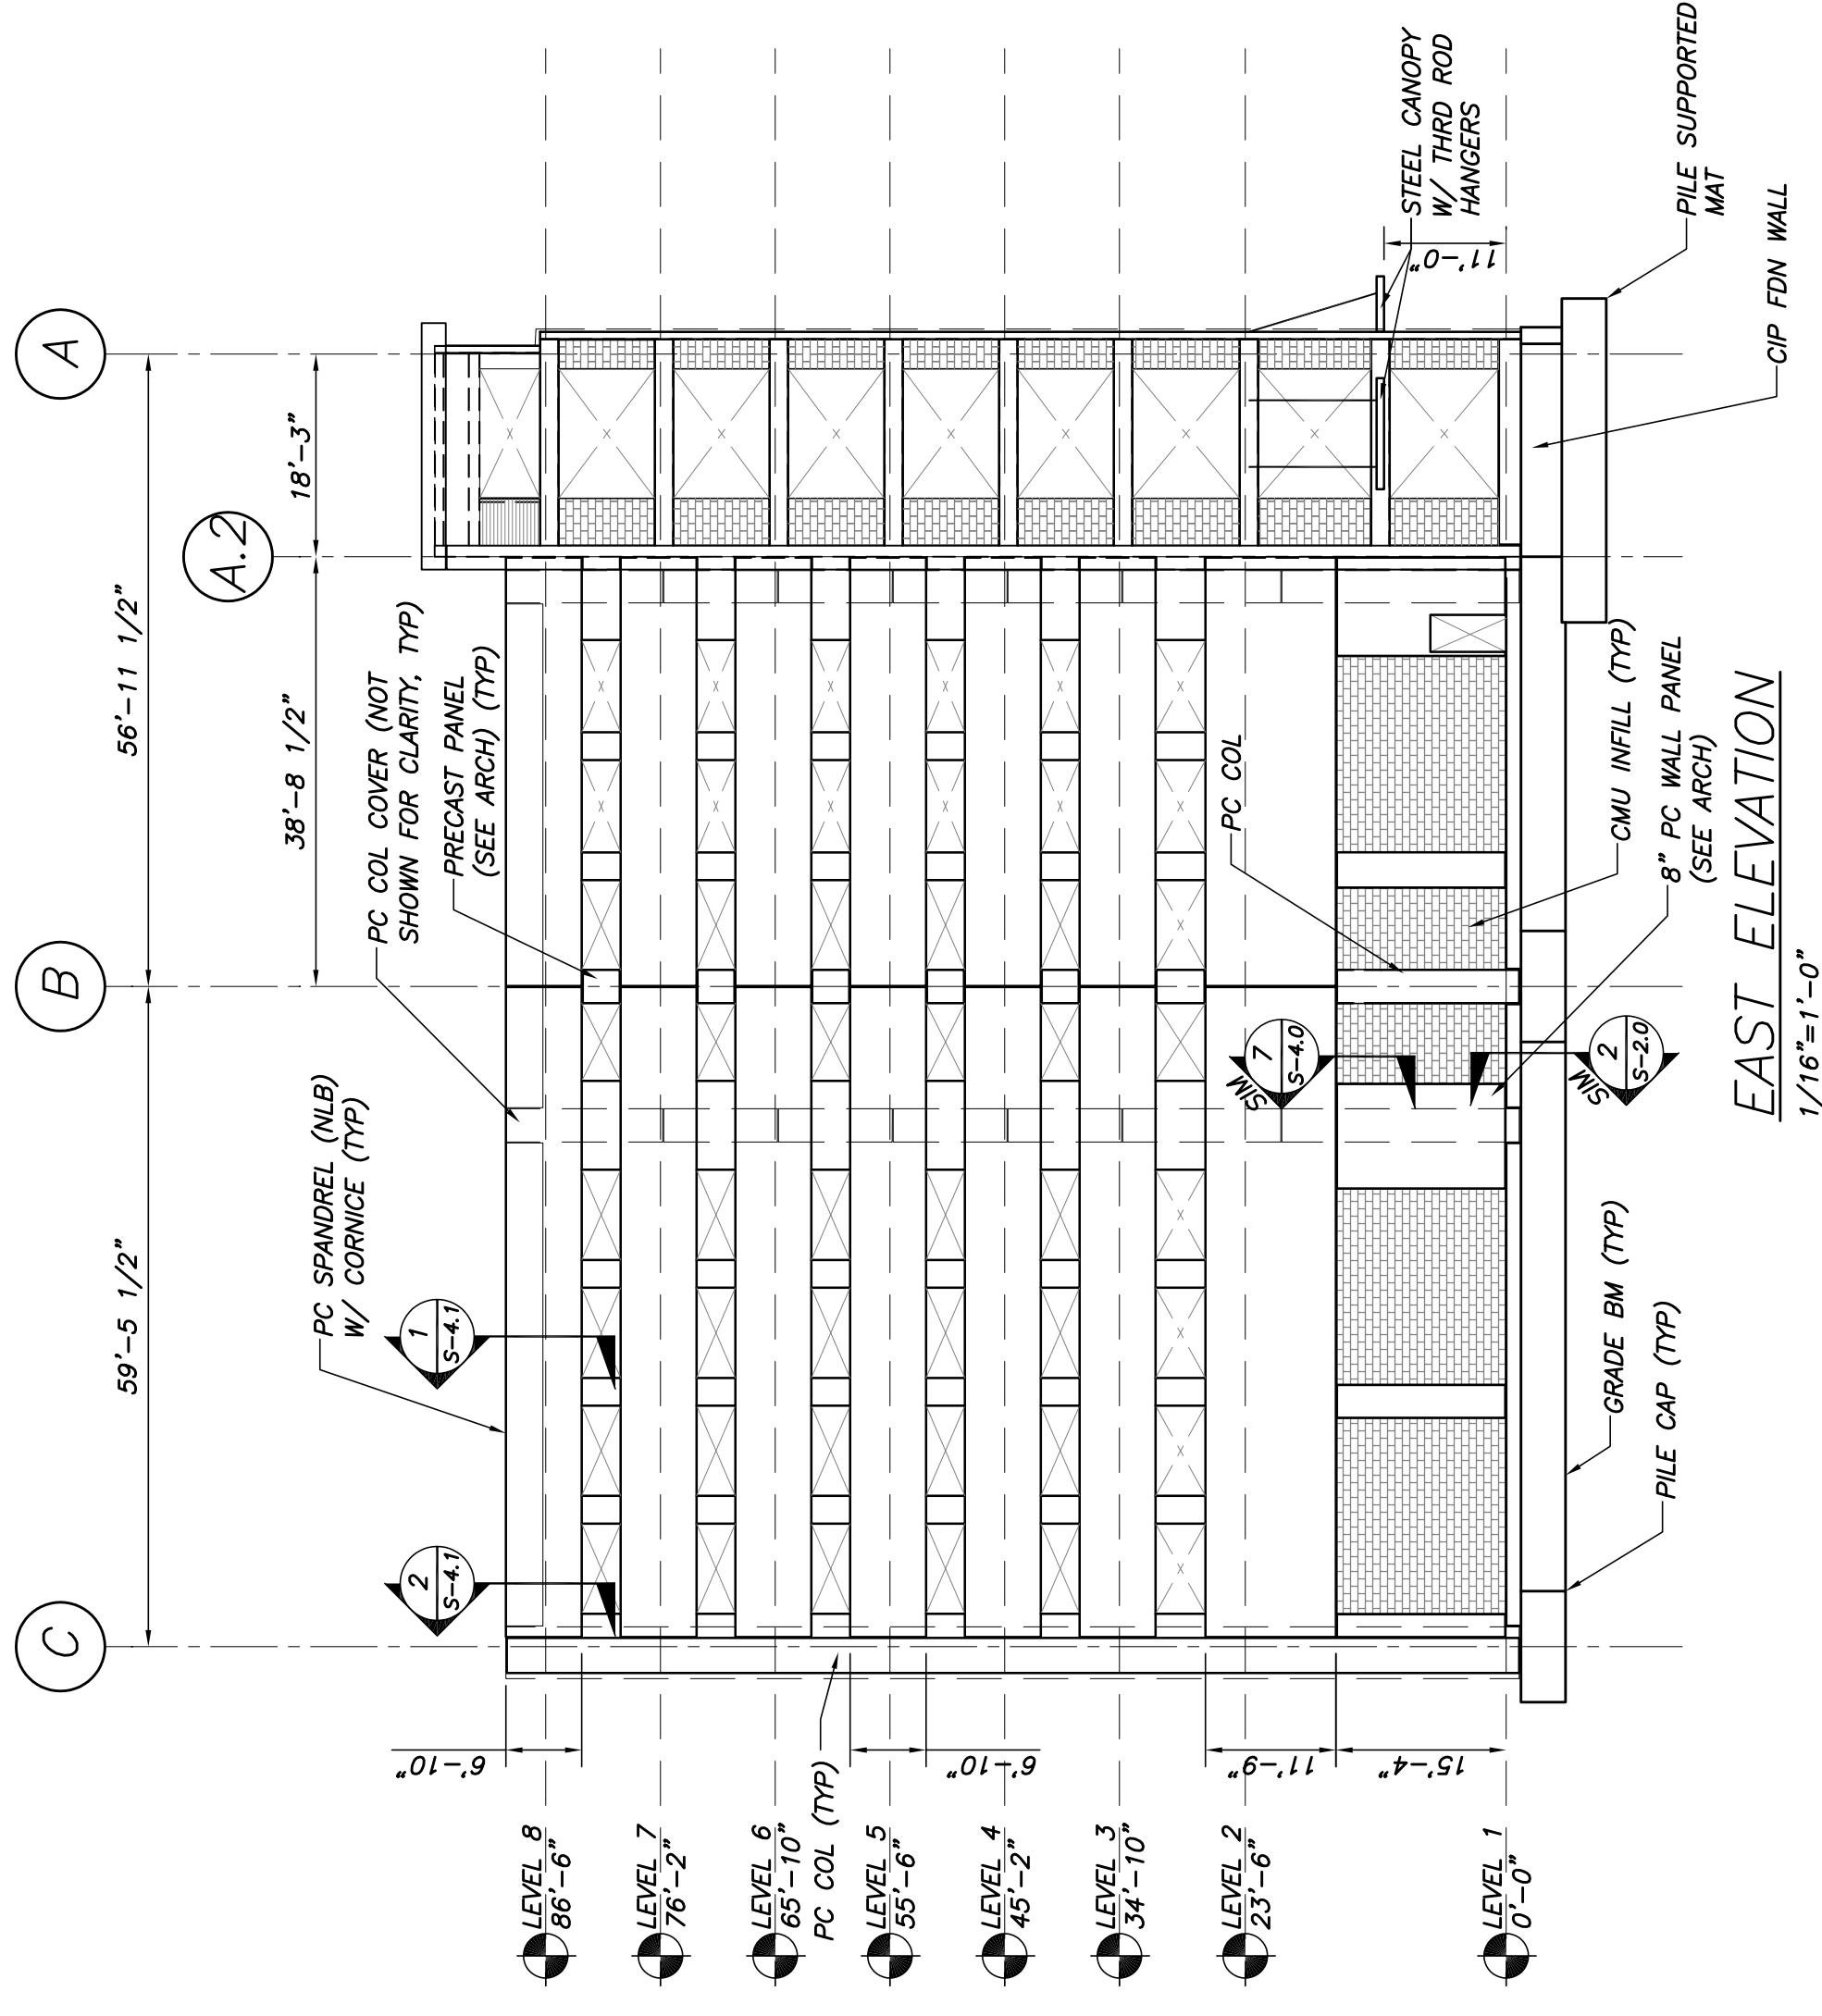

ELEVATION NOTES:
 1. REFERENCE ARCHITECTURAL DRAWINGS FOR ALL CONCRETE FINISHED, COLORS AND REVEALS.
 2. REFERENCE ELECTRICAL DRAWINGS FOR ALL EXTERIOR LIGHTING OR OUTLETS REQUIRING CAST-IN CON. SCREEN SYSTEM.
 3. SYSTEM AND CONNECTIONS ARE A PERFORMANCE BAS. DESIGN. SEE DMG S.O.0 FOR DESIGN CRITERIA.
 4. SYSTEM & CONNECTIONS SHALL BE DESIGN BY LICENSED ENGINEER. ALL EMBEDDED INSERTS REQUIRED SHALL BE COORDINATED WITH THE PRECAST MANUFACTURER.
 5. REFERENCE ARCHITECTURAL DRAWINGS FOR SIGNAGE.

NOT FOR CONSTRUCTION
 REVISED PERMIT SET
 4/15/16