


FILTERRA/STORMTREAT LOCATIONS		
UNIT #	STATION	OFFSET
A-8, A-10	COURTYARD A, TWO BOXLESS TREATMENT UNITS WITH FILTERRA MEDIA (OR FOCAL POINT)	
N/A	midtownFour, TWO STORMTREAT UNITS	
E-0	30+32	18.5' Lt.
F-0	12+80	18.5' Lt.
G-0	12+68	21.5' Rt.
H-0	11+00	21.5' Rt.
I-0	10+72	15.5' Lt.
J-0	9+00	21.5' Rt.
K-0	9+00	15.5' Lt.
L-0	5+25	15.5' Rt.
M-0	4+32	31' Lt.
N-0	4+18	25' Rt.
O-0	6+93	15.5' Rt.
P-0	6+94	15.5' Lt.
Q-0	5+31.5	15.5' Lt.
R-0	2+80.5	15.5' Rt.
S-0	2+81	15.5' Lt.

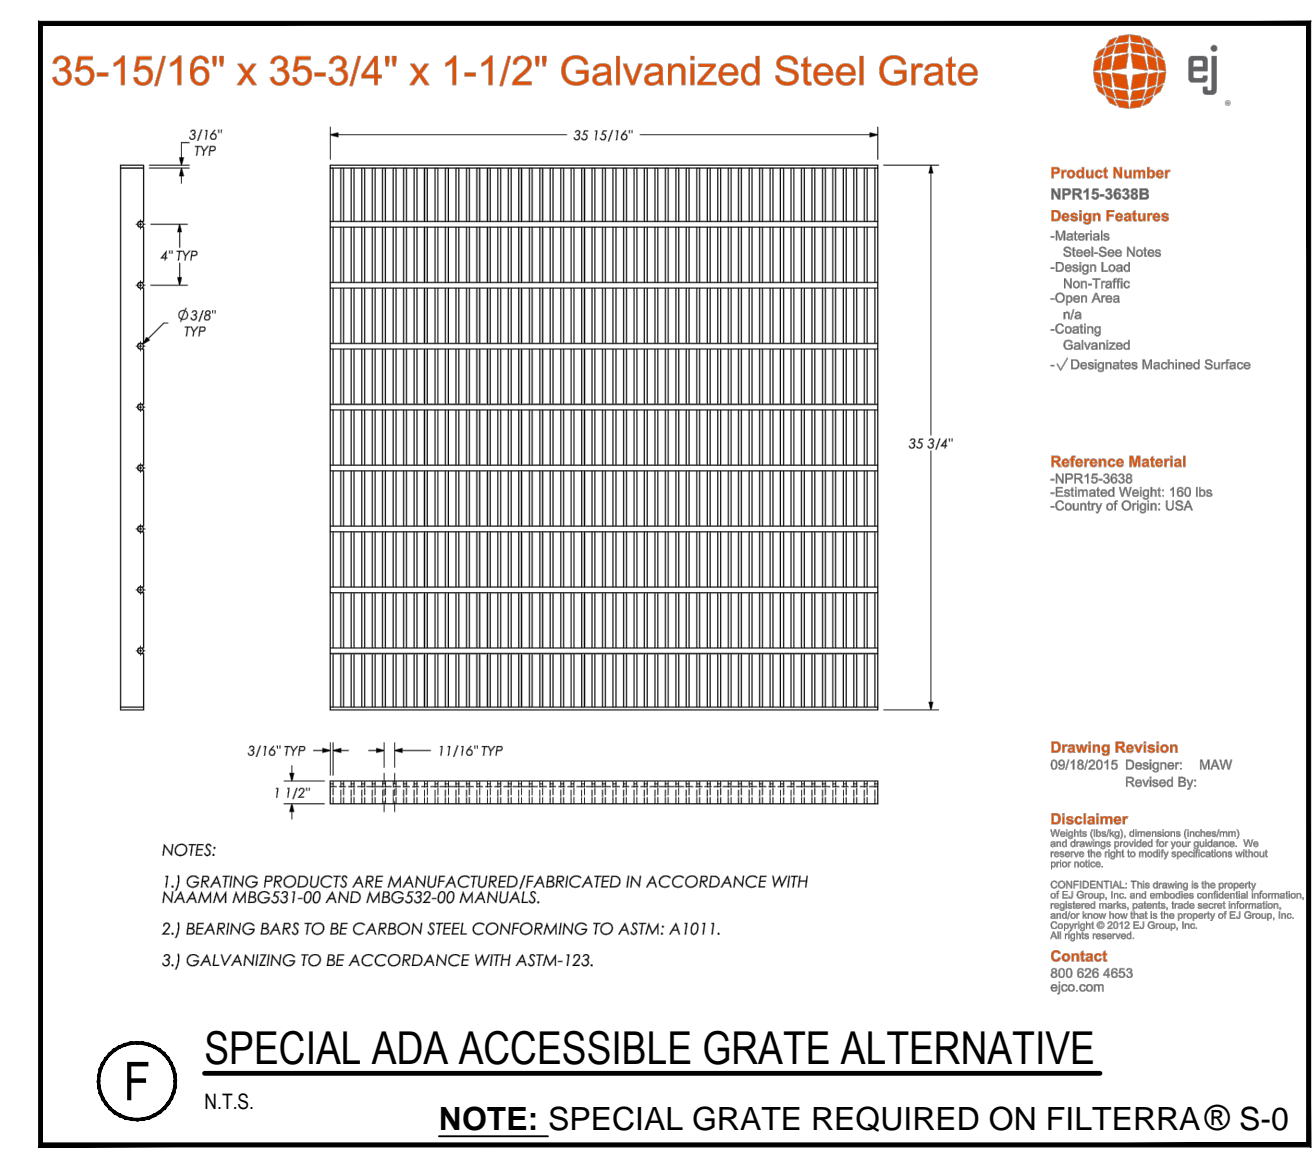

PRELIMINARY - NOT FOR CONSTRUCTION

	PROJECT	midtown PORTLAND, MAINE	<b>FAY, SPOFFORD &amp; THORNDIKE</b> ENGINEERS - PLANNERS - SCIENTISTS 778 MAIN ST., SUITE 8, SOUTH PORTLAND, ME 04106 FORMERLY DELUCA-HOFFMAN ASSOCIATES
	SHEET TITLE	TREEBOX FILTER WITH ALTERNATE UNDERGROUND STORAGE DETAILS	
CLIENT	FEDQ DV001, LLC	DRAWN: DED	DATE: OCTOBER 2014
DESIGNED: BEK	SCALE: NTS	CHECKED: SRB	JOB NO. SP-M037B
FILE NAME: 3062-DETAIL SHEETS			
SHEET	C-7.8		