


REV DATE DESCRIPTION

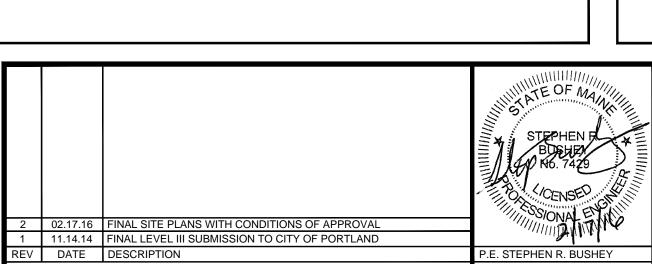

midtown
matown
PORTLAND, MAINE

STORMTREAT™ AND BRENTWOOD UNDERGROUND STORAGE DETAILS

FEDQ DV001, LLC

FAY, SPOFFORD & THORNDIKE ENGINEERS · PLANNERS · SCIENTISTS 100 YEARS

778 MAIN ST, SUITE 8, SOUTH PORTLAND, ME 04106 FORMERLY DELUCA-HOFFMAN ASSOCIATES

DATE: OCTOBER 2014 DRAWN: DED DESIGNED: BEK SCALE: NTS CHECKED: SRB JOB NO. SP-M037B FILE NAME: 3062-DETAIL SHEETS C-7.9 SHEET

PRELIMINARY - NOT FOR CONSTRUCTION