




TYPICAL SIXTH FLOOR ELEV. MACHINE ROOM

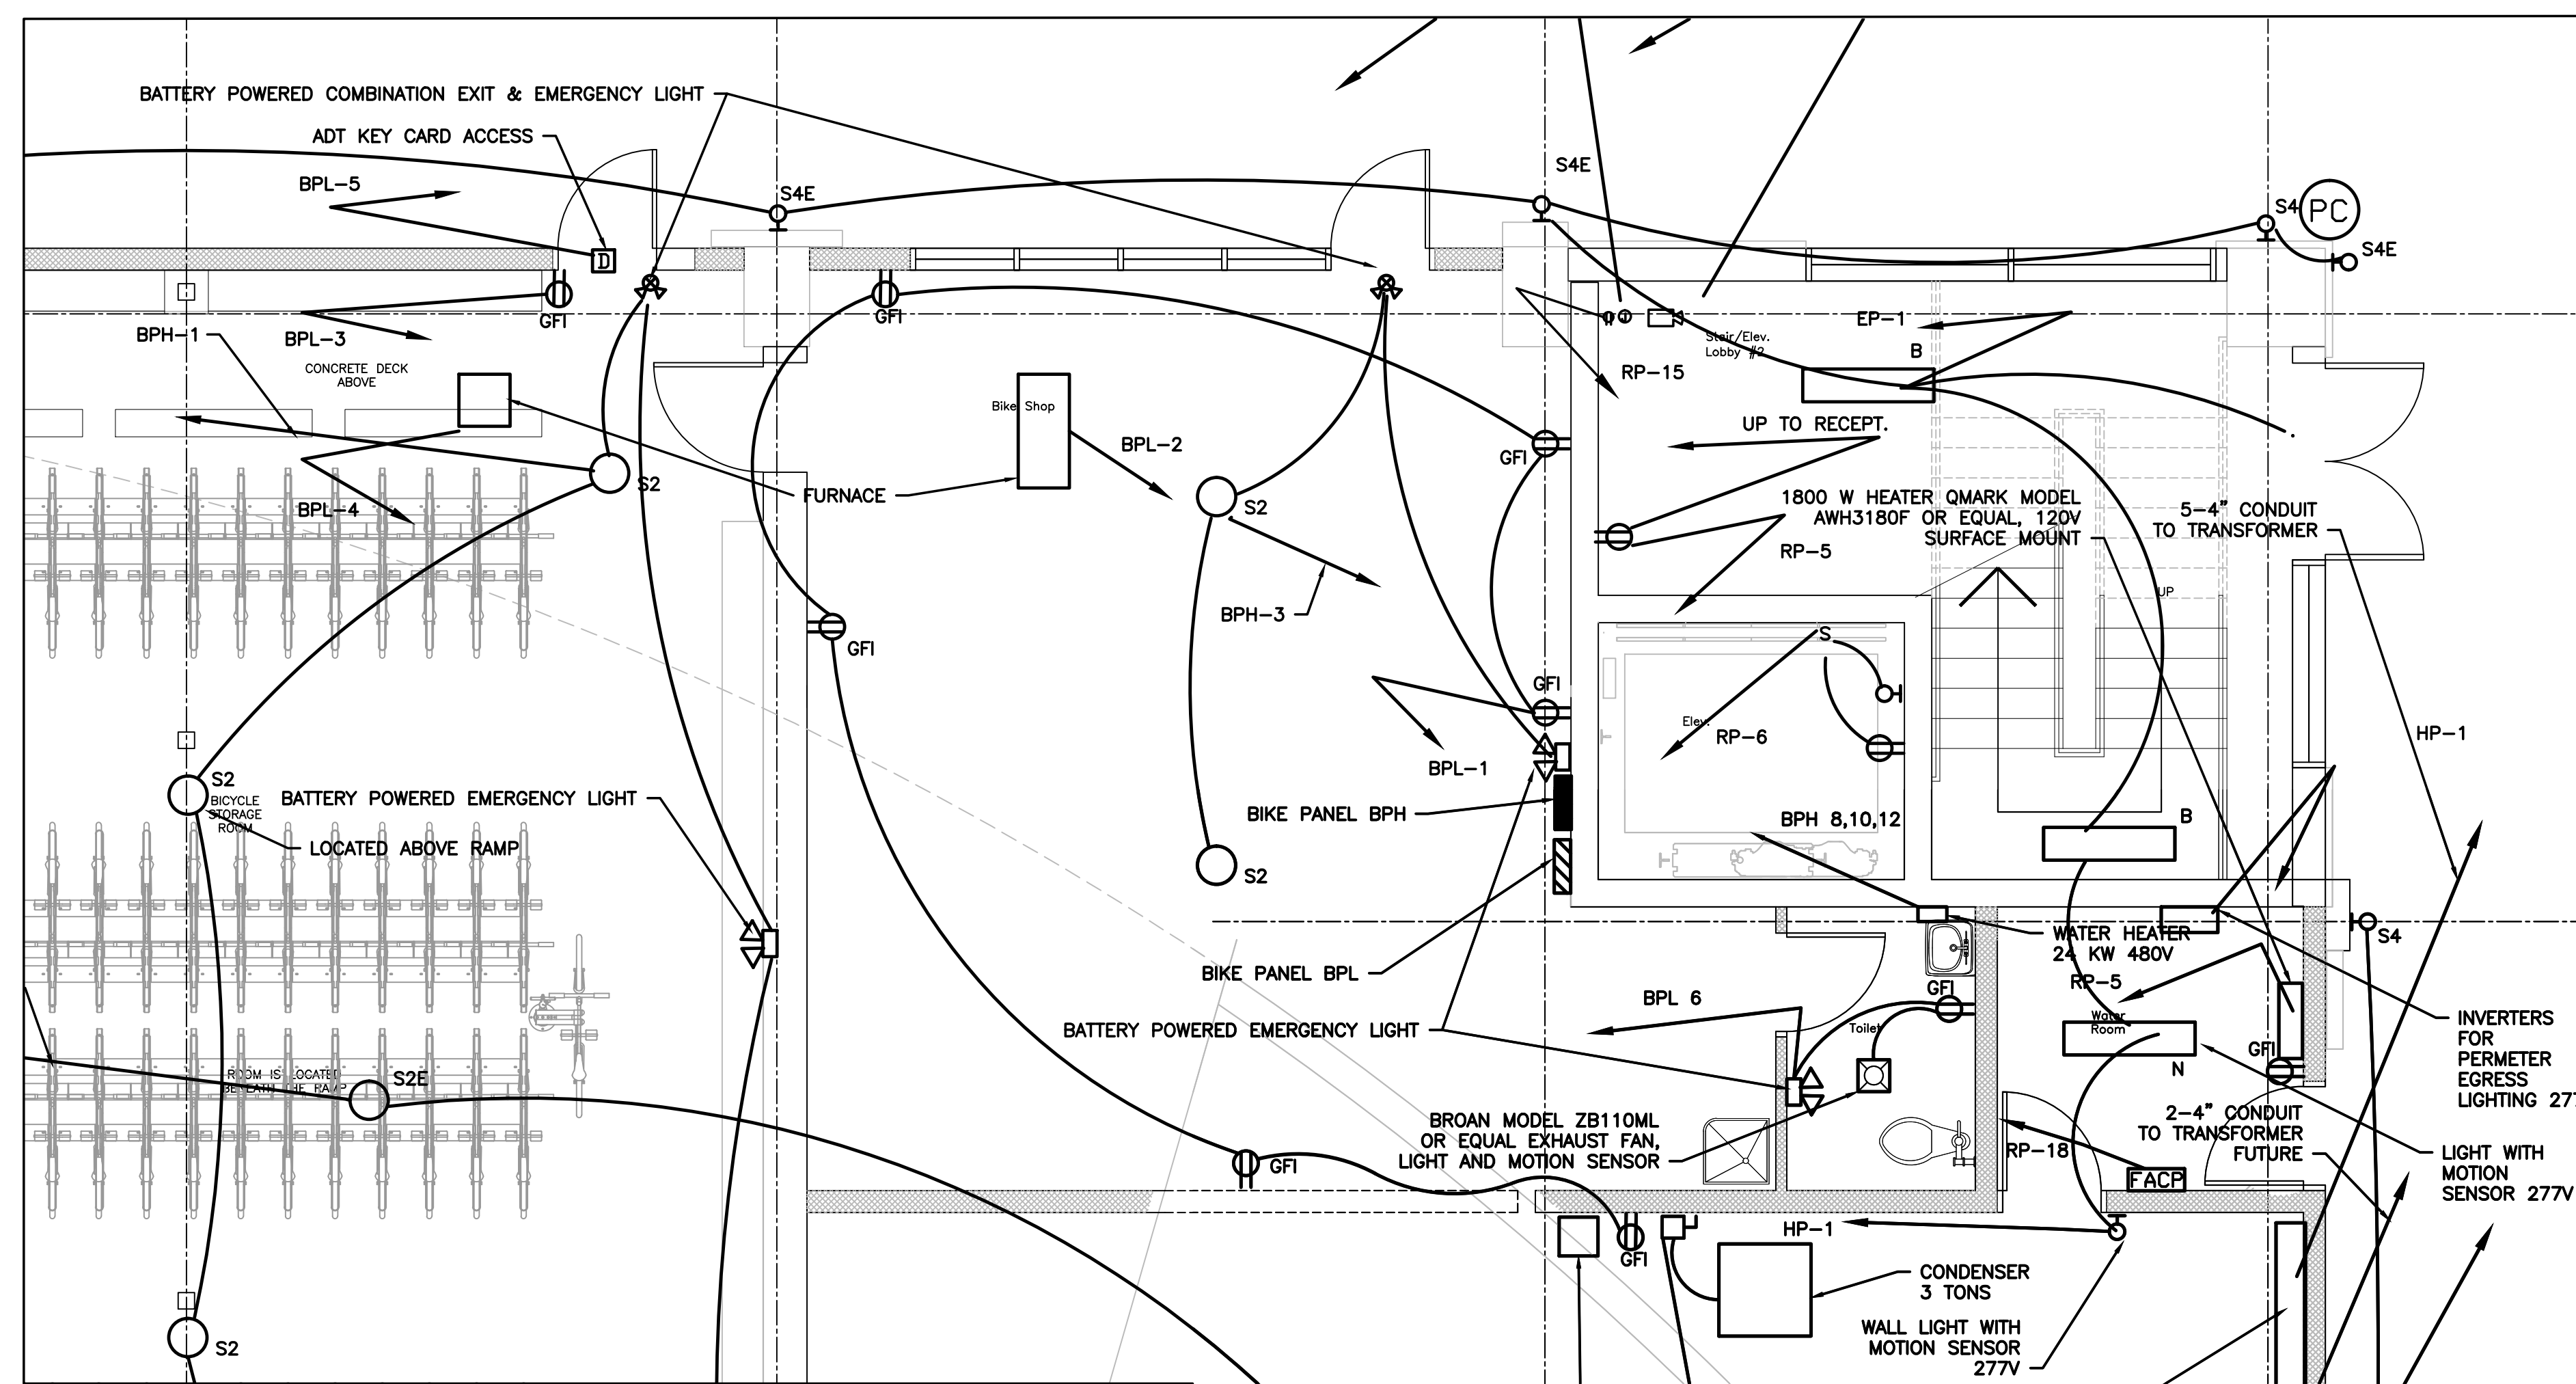

WEST STAIR ENTRY

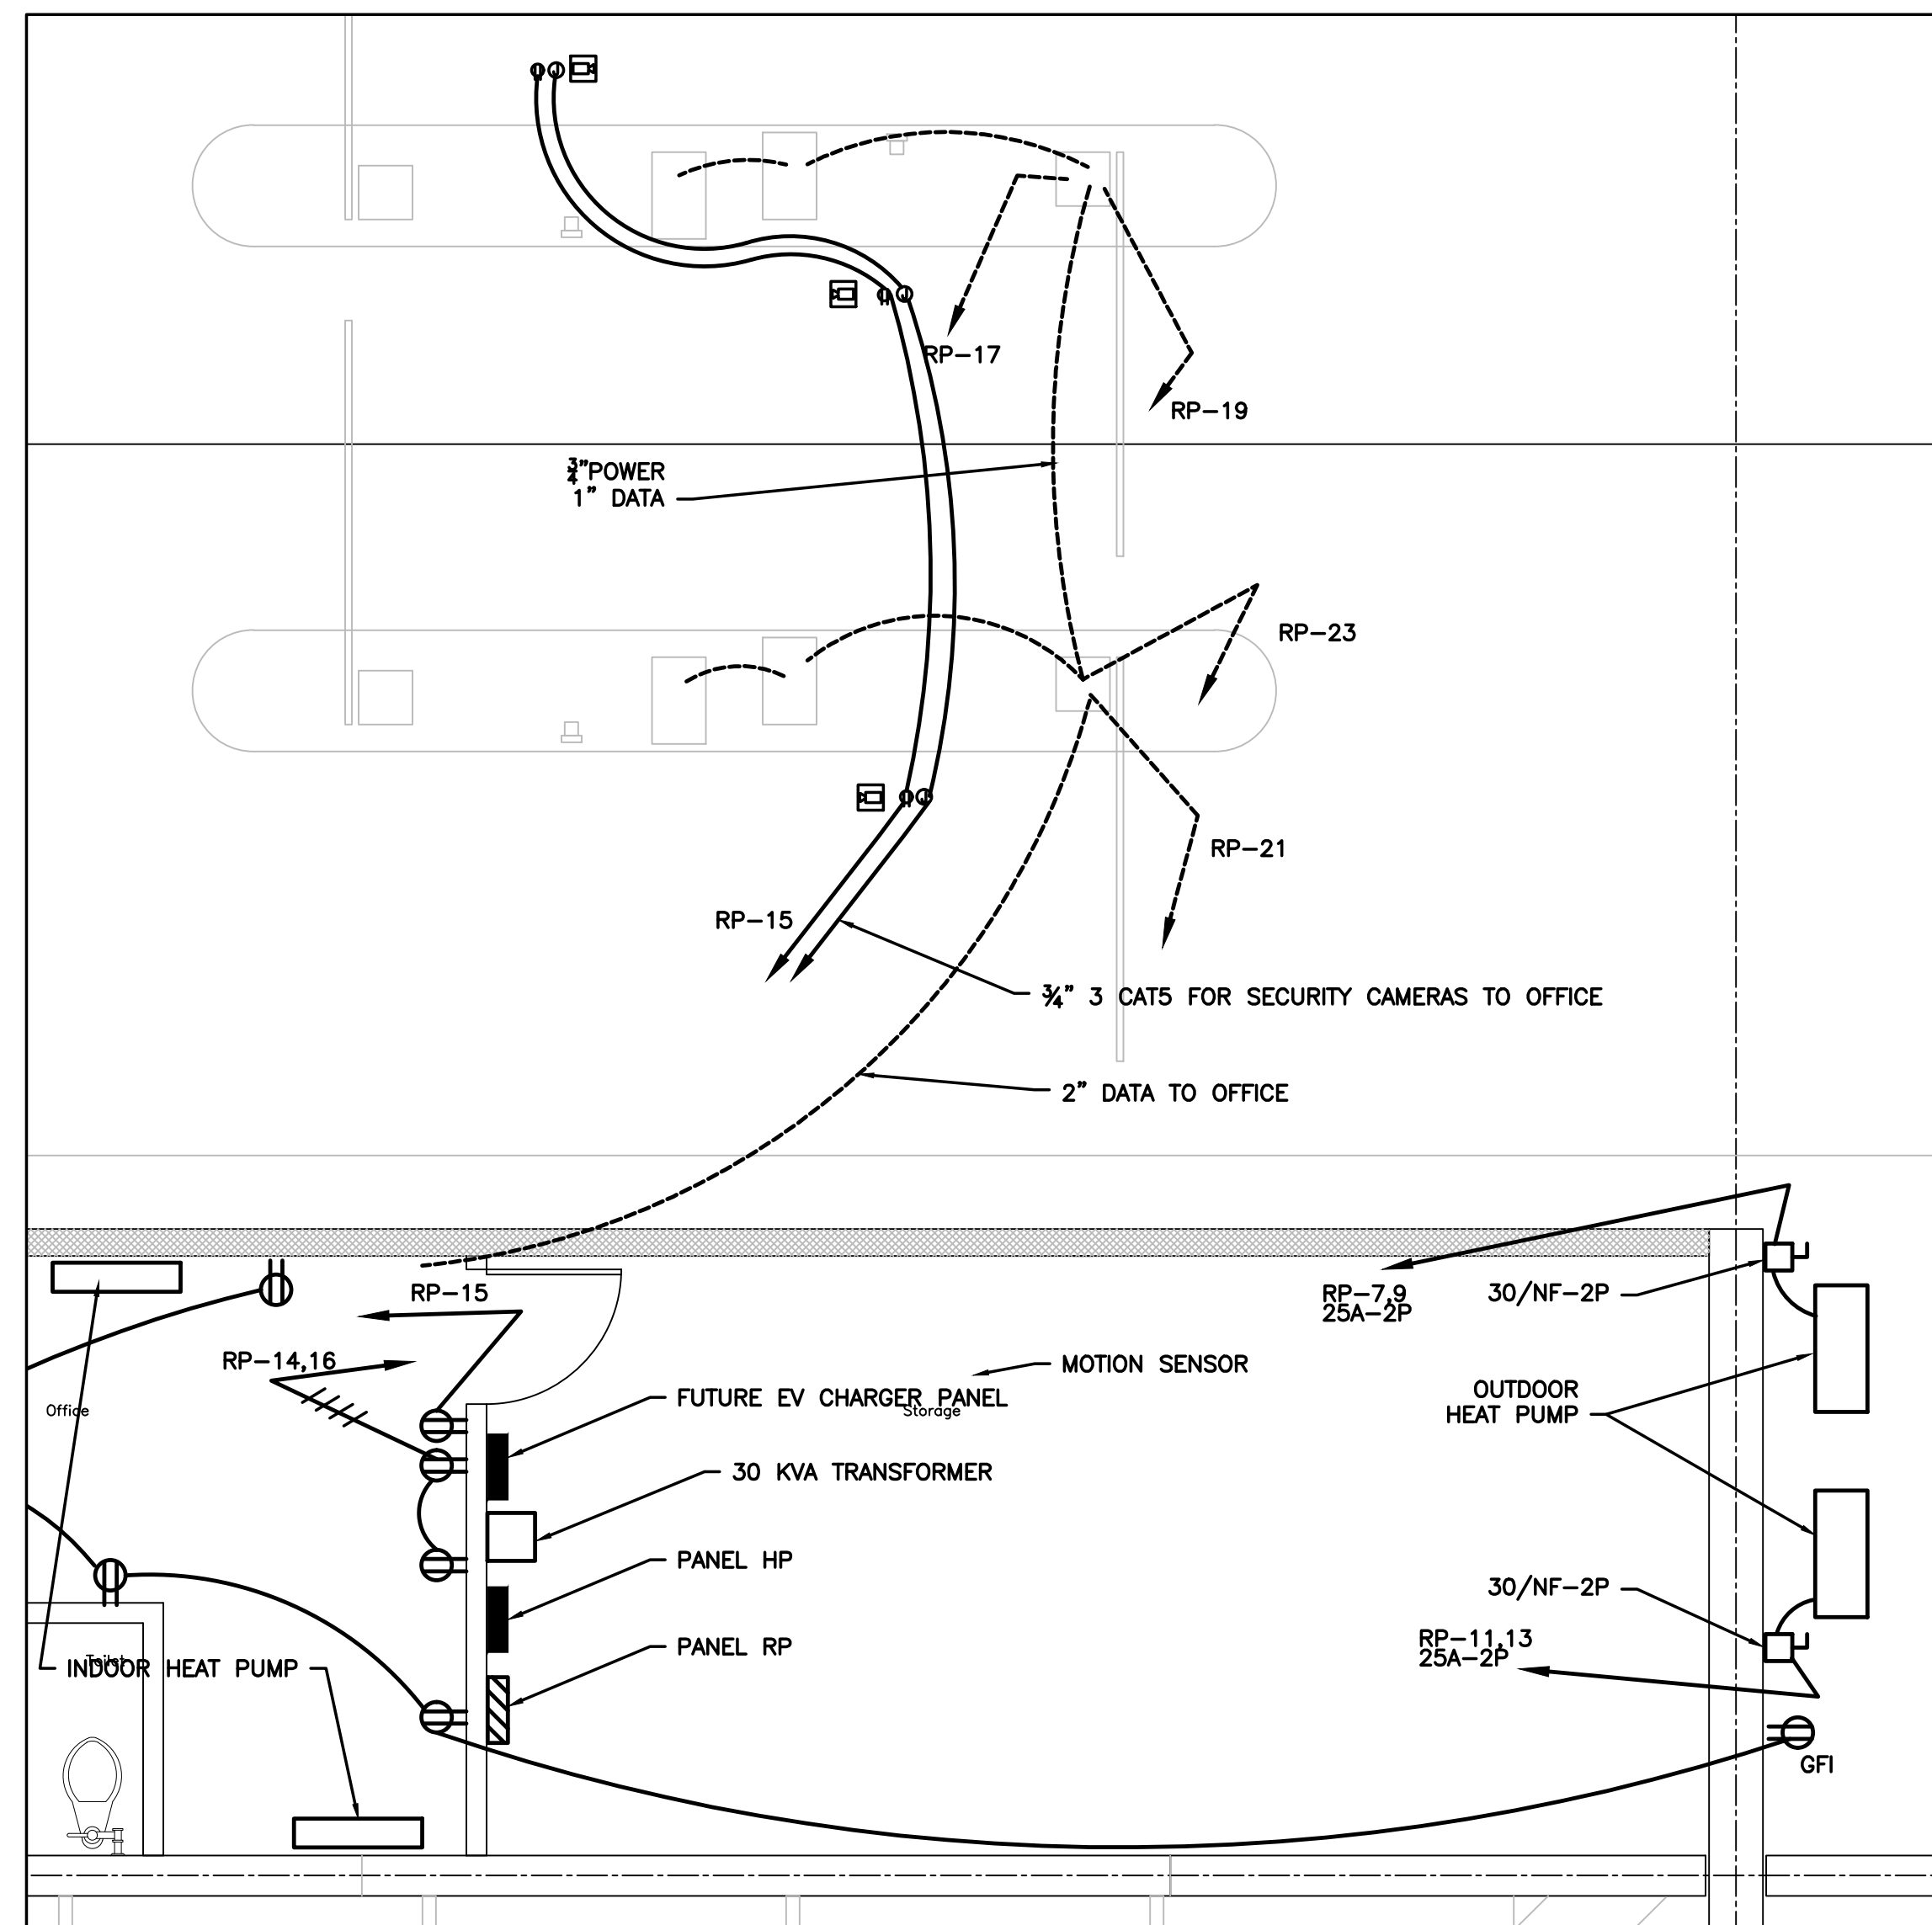


GARAGE ENTRY PLAN

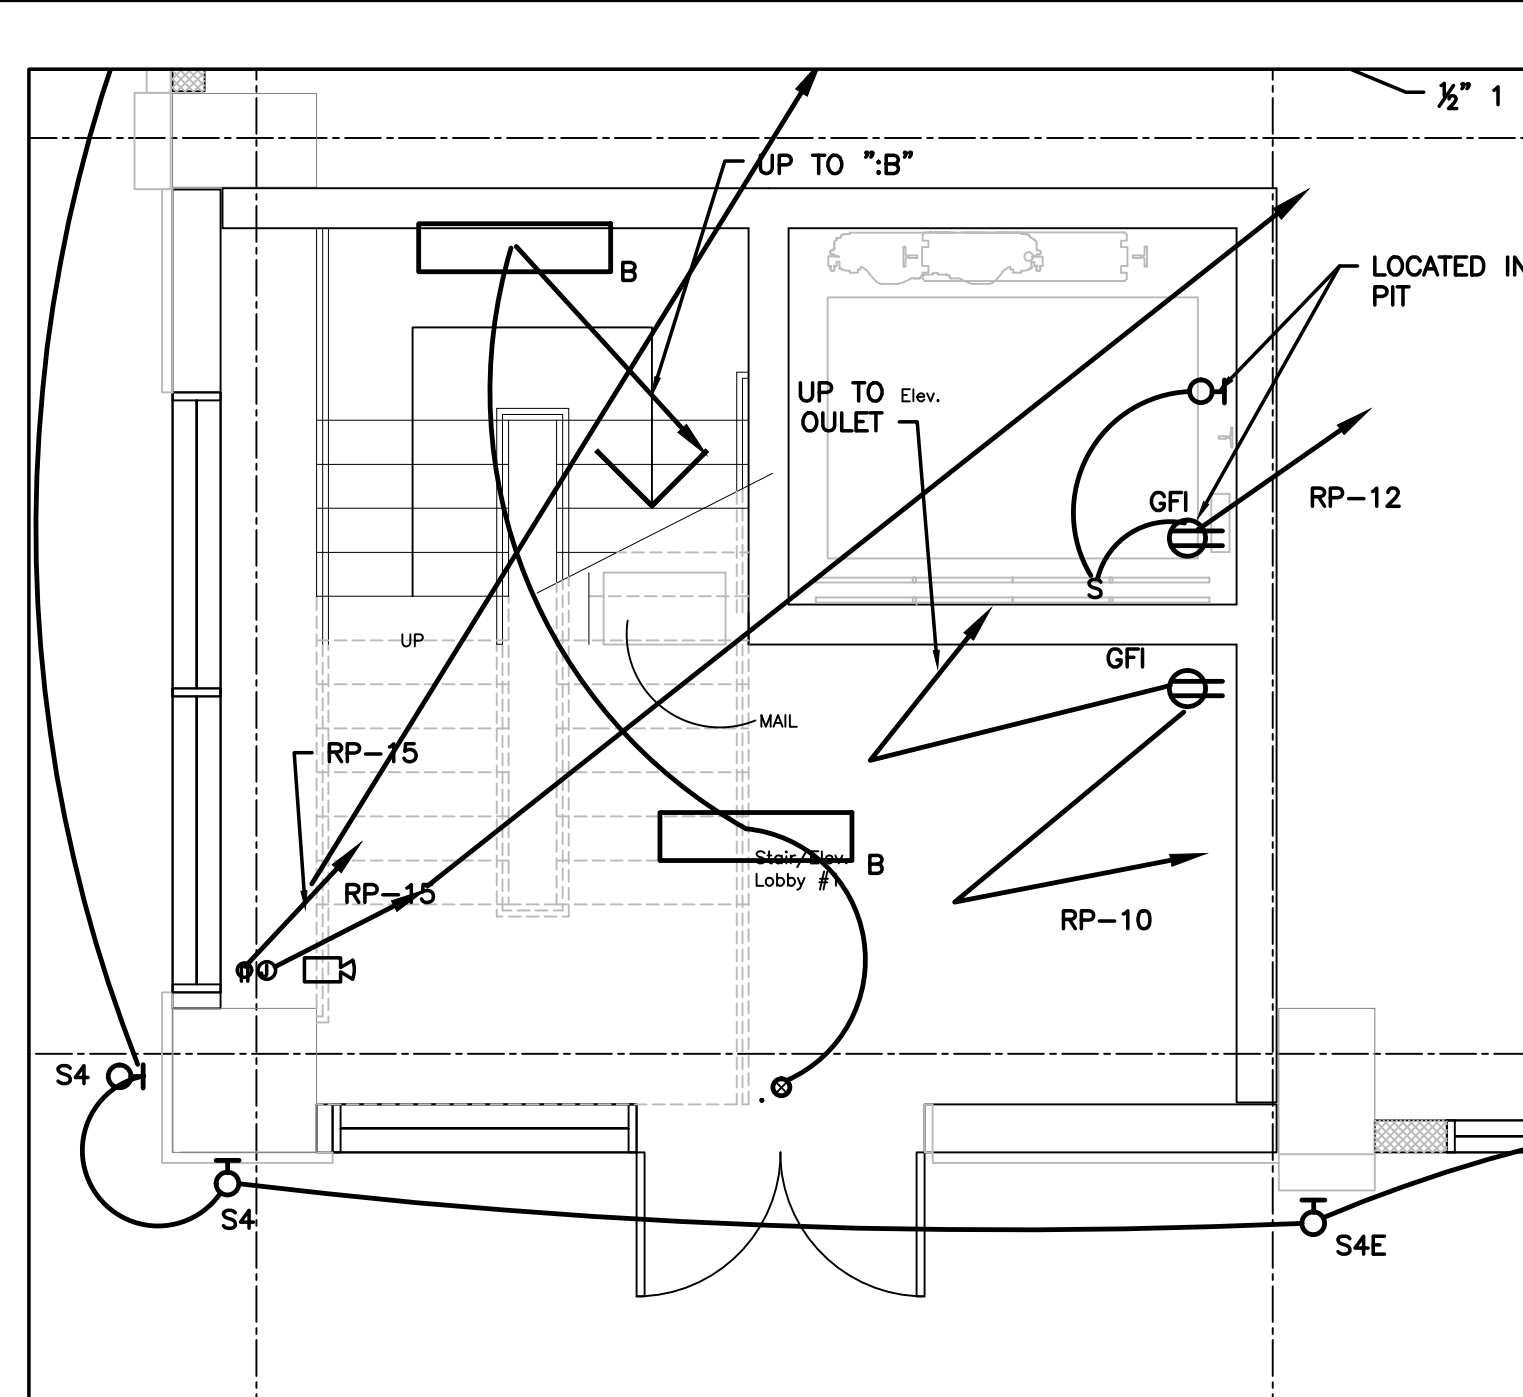

WATER ROOM PLAN

Revised Permit Set March 8, 2018  
 Revised Permit Set April 15, 2016  
 Permit Set February 8, 2016

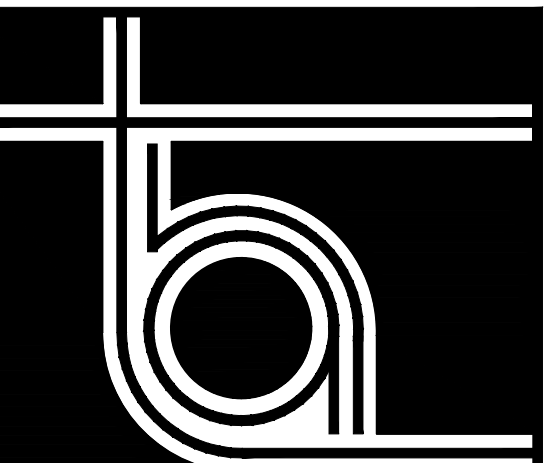

**THA ARCHITECTS, LLC**  
 ARCHITECTURE DESIGN PLANNING INTERIOR DESIGN

105 WILLOW BROOK AVENUE  
 STRATHAM, NEW HAMPSHIRE 03885

Tel: (603) 770-2491 Fax: (603) 773-0238  
 www.thaarc.com

These drawings and specifications were prepared for use at the location indicated. Publication and use is expressly limited to the identified location. Reuse or reproduction by any method, in whole or in part, is prohibited without the written permission of THA Architects, LLC.  
 © THA Architects, LLC.



midtown Portland

Somerset Street  
 Elm Street  
 Portland, ME

**Building 2**  
 Large Scale  
 Electrical  
 Plans

Structural Engineer  
 Becker Engineering  
 MEP ENGINEER  
 McCabe Associates  
 FP Engineer  
 McCabe Associates

SCALE: 1/4"=1'-0"

ISSUED / DRAWN BY

2/8/16

© THA Architects, LLC

REVISED / REVISED BY

JOB NO: 15001

SHEET NUMBER

E-2.1