


LEGEND	
	TRANSFORMER PAD
	ELECTRIC MANHOLE - PRIMARY
	ELECTRIC MANHOLE - SECONDARY
	SWITCH GEAR
	HANDHOLD - SECONDARY
	DUCT BANK - PRIMARY
	DUCT BANK - SECONDARY
SERVICE ENTRANCE LOCATIONS INTO BUILDINGS ARE ILLUSTRATIVE ONLY AND MAY BE REVISED BY THE ELECTRICAL ENGINEER AND ARCHITECT.	
STREET AND PUBLIC SPACE LIGHTING IS NOT SHOWN ON THIS PLAN	

THE NUMBER OF TRANSFORMERS BEHIND midtownFour IS SUBJECT TO CONFIRMATION THAT AN ADEQUATE NUMBER OF CONDUCTORS CAN BE PROVIDED. CONDUCTOR REQUIREMENTS ARE BEING COMPLETED BY CBT'S MEP ENGINEERS.

CENTRAL MAINE POWER WILL PROVIDE A DRAWING FOR DUCT BANK REQUIREMENTS AS PART OF THE FINAL SUBMISSION. SECONDARY CONDUITS AND CABLES TO BE SIZED BY CBT ELECTRICAL ENGINEERS

THIS DRAWING HAS BEEN GENERATED FROM AN ELECTRICAL DISTRIBUTION PLAN PREPARED BY CENTRAL MAINE POWER CO. IN OCTOBER 2013 AND REVISED AFTER THE MEETING OF OCTOBER 29, 2013.

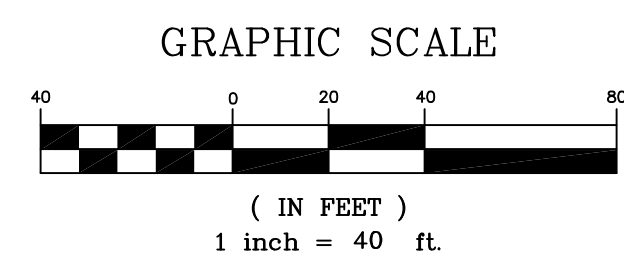

THIS DRAWING IS INTENDED TO BE PLOTTED AND VIEWED IN COLOR.
BLACK AND WHITE PLAN NOT SUITABLE FOR REVIEW

PRELIMINARY - NOT FOR CONSTRUCTION

		PROJECT	midtown PORTLAND, MAINE	ENGINEERS	FST FAY, SPOFFORD & THORNDIKE, INC. ENGINEERS - PLANNERS - SCIENTISTS 778 MAIN ST., SUITE 8, SOUTH PORTLAND, ME 04106 FORMERLY DELUCA-HOFFMAN ASSOCIATES, INC.		
		SHEET TITLE	ELECTRICAL DISTRIBUTION PLAN	DRAWN:	KEW	DATE:	APRIL 2013
CLIENT	THE FEDERATED COMPANIES	DESIGNED:	WGH	CHECKED:	WGH	SCALE:	1" = 40'
REV	DATE	DESCRIPTION	FILE NAME:	3062-UTIL	JOB NO.	3062	
1	10.17.14	PRELIMINARY LEVEL III SUBMISSION	SHEET	C-4.4A			
REVISIONS		P.E. WILLIAM G. HOFFMAN LIC. #4105					