




ELEVATION AT BAYSIDE TRAIL

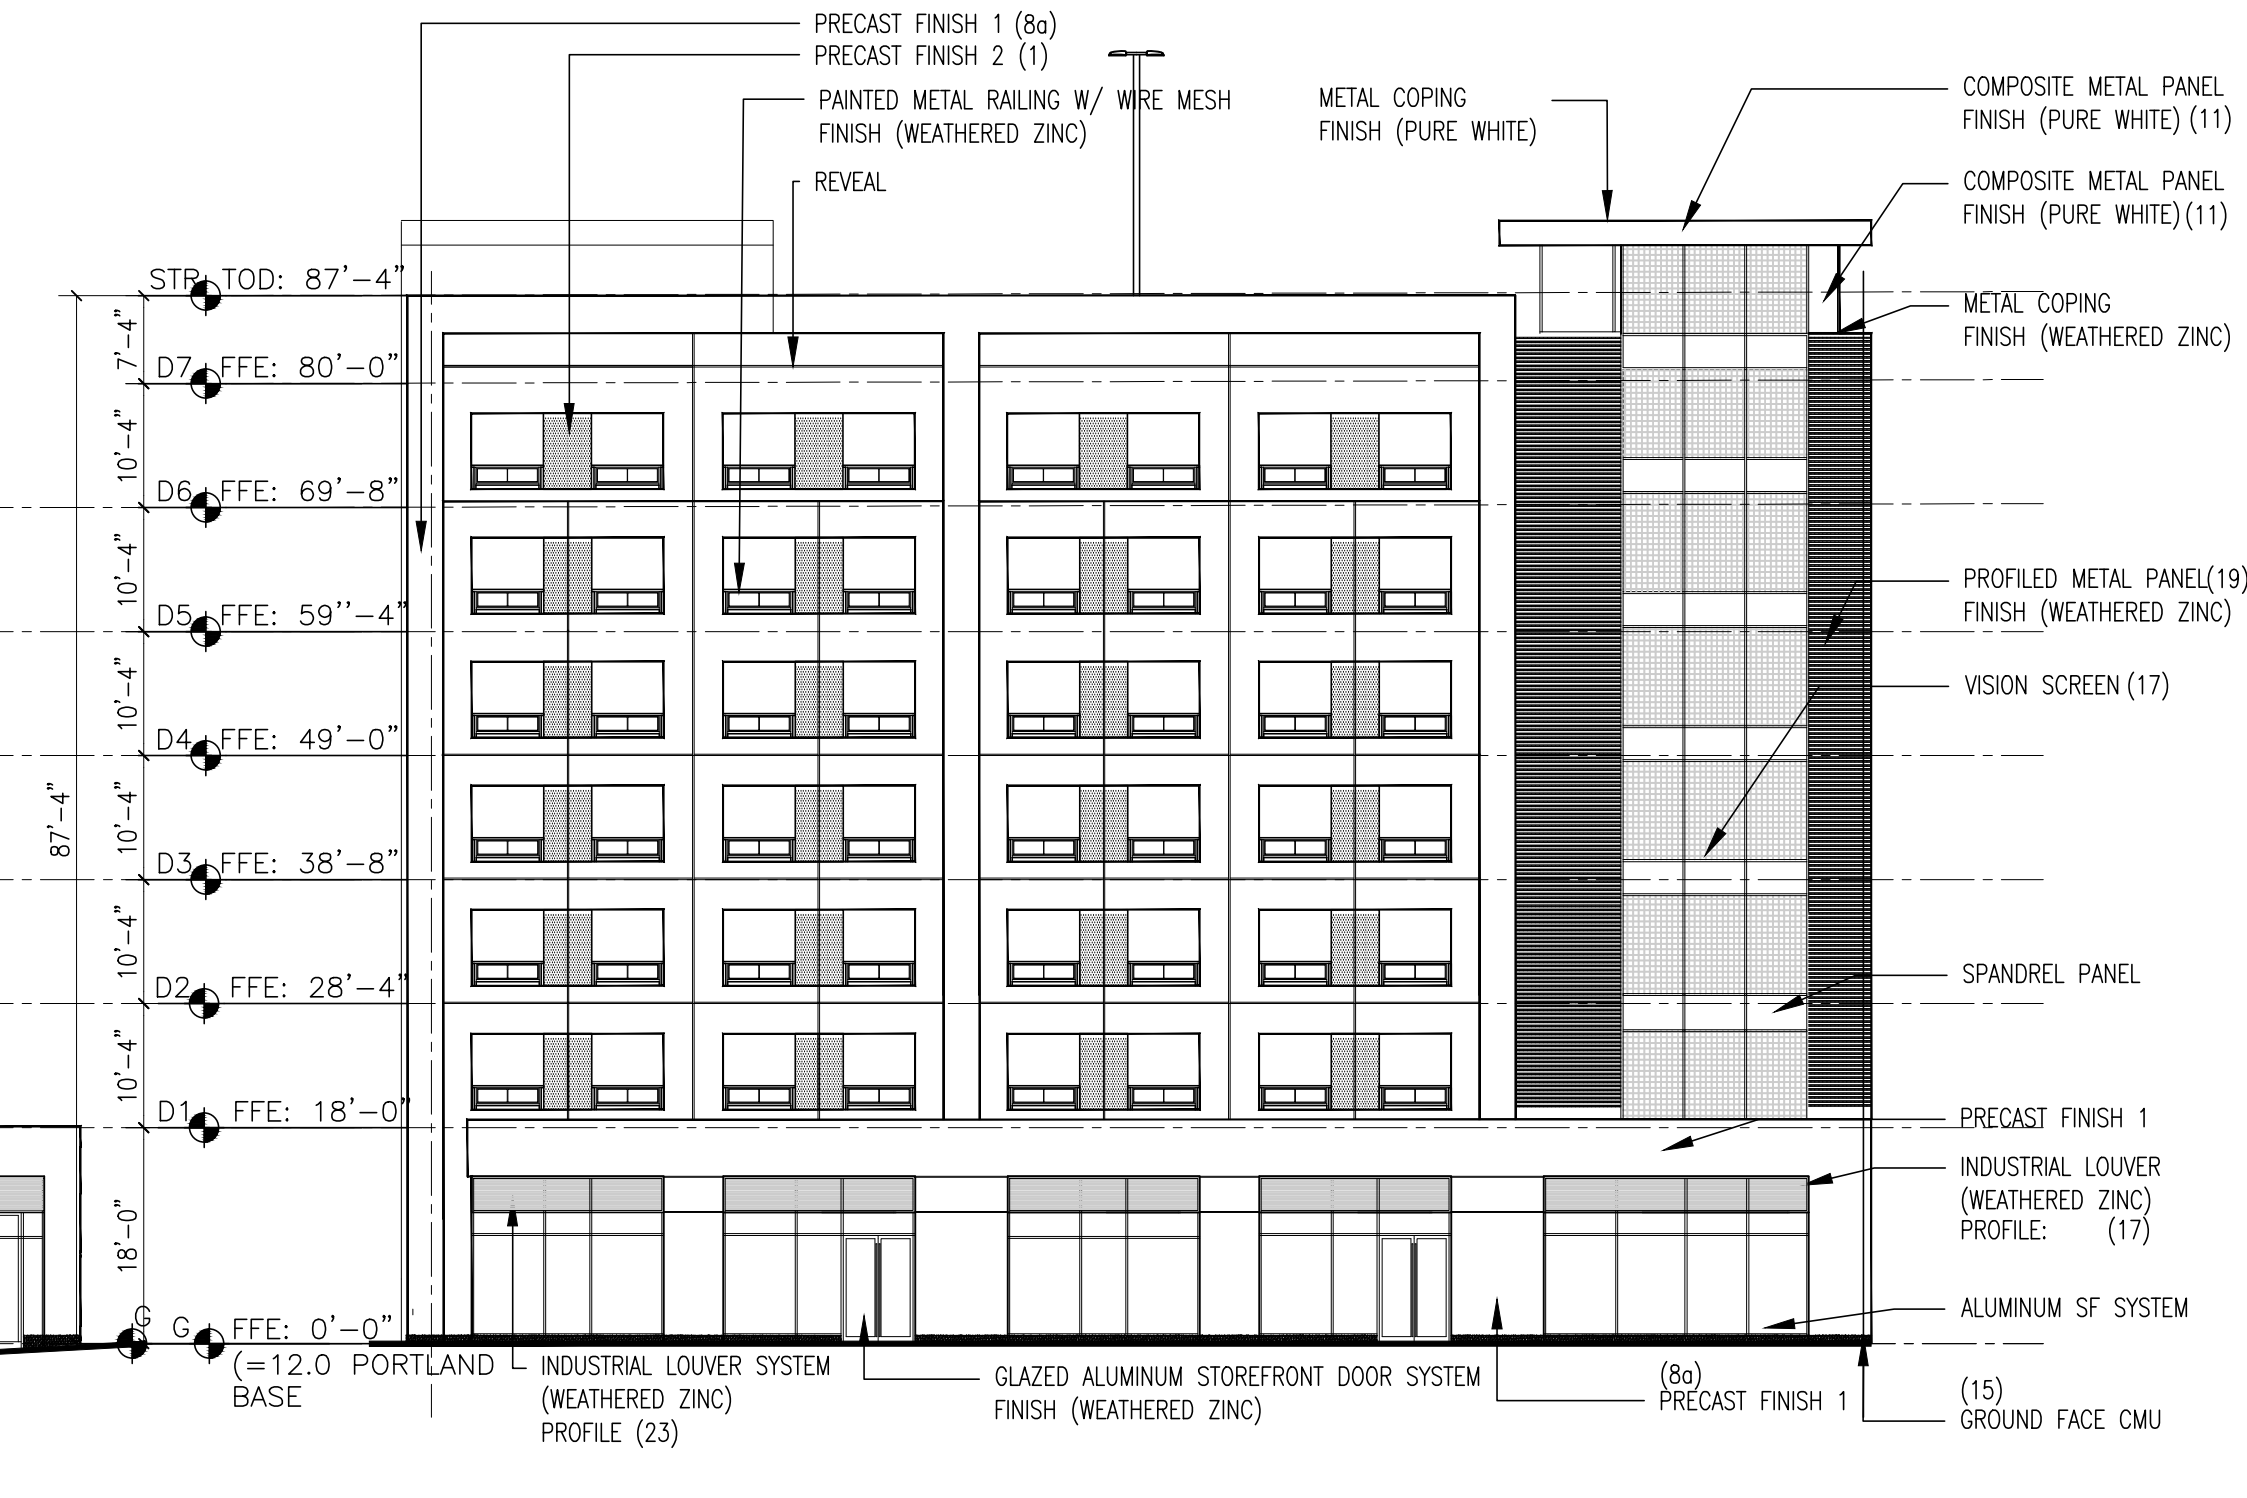

ELEVATION AT CHESTNUT STREET

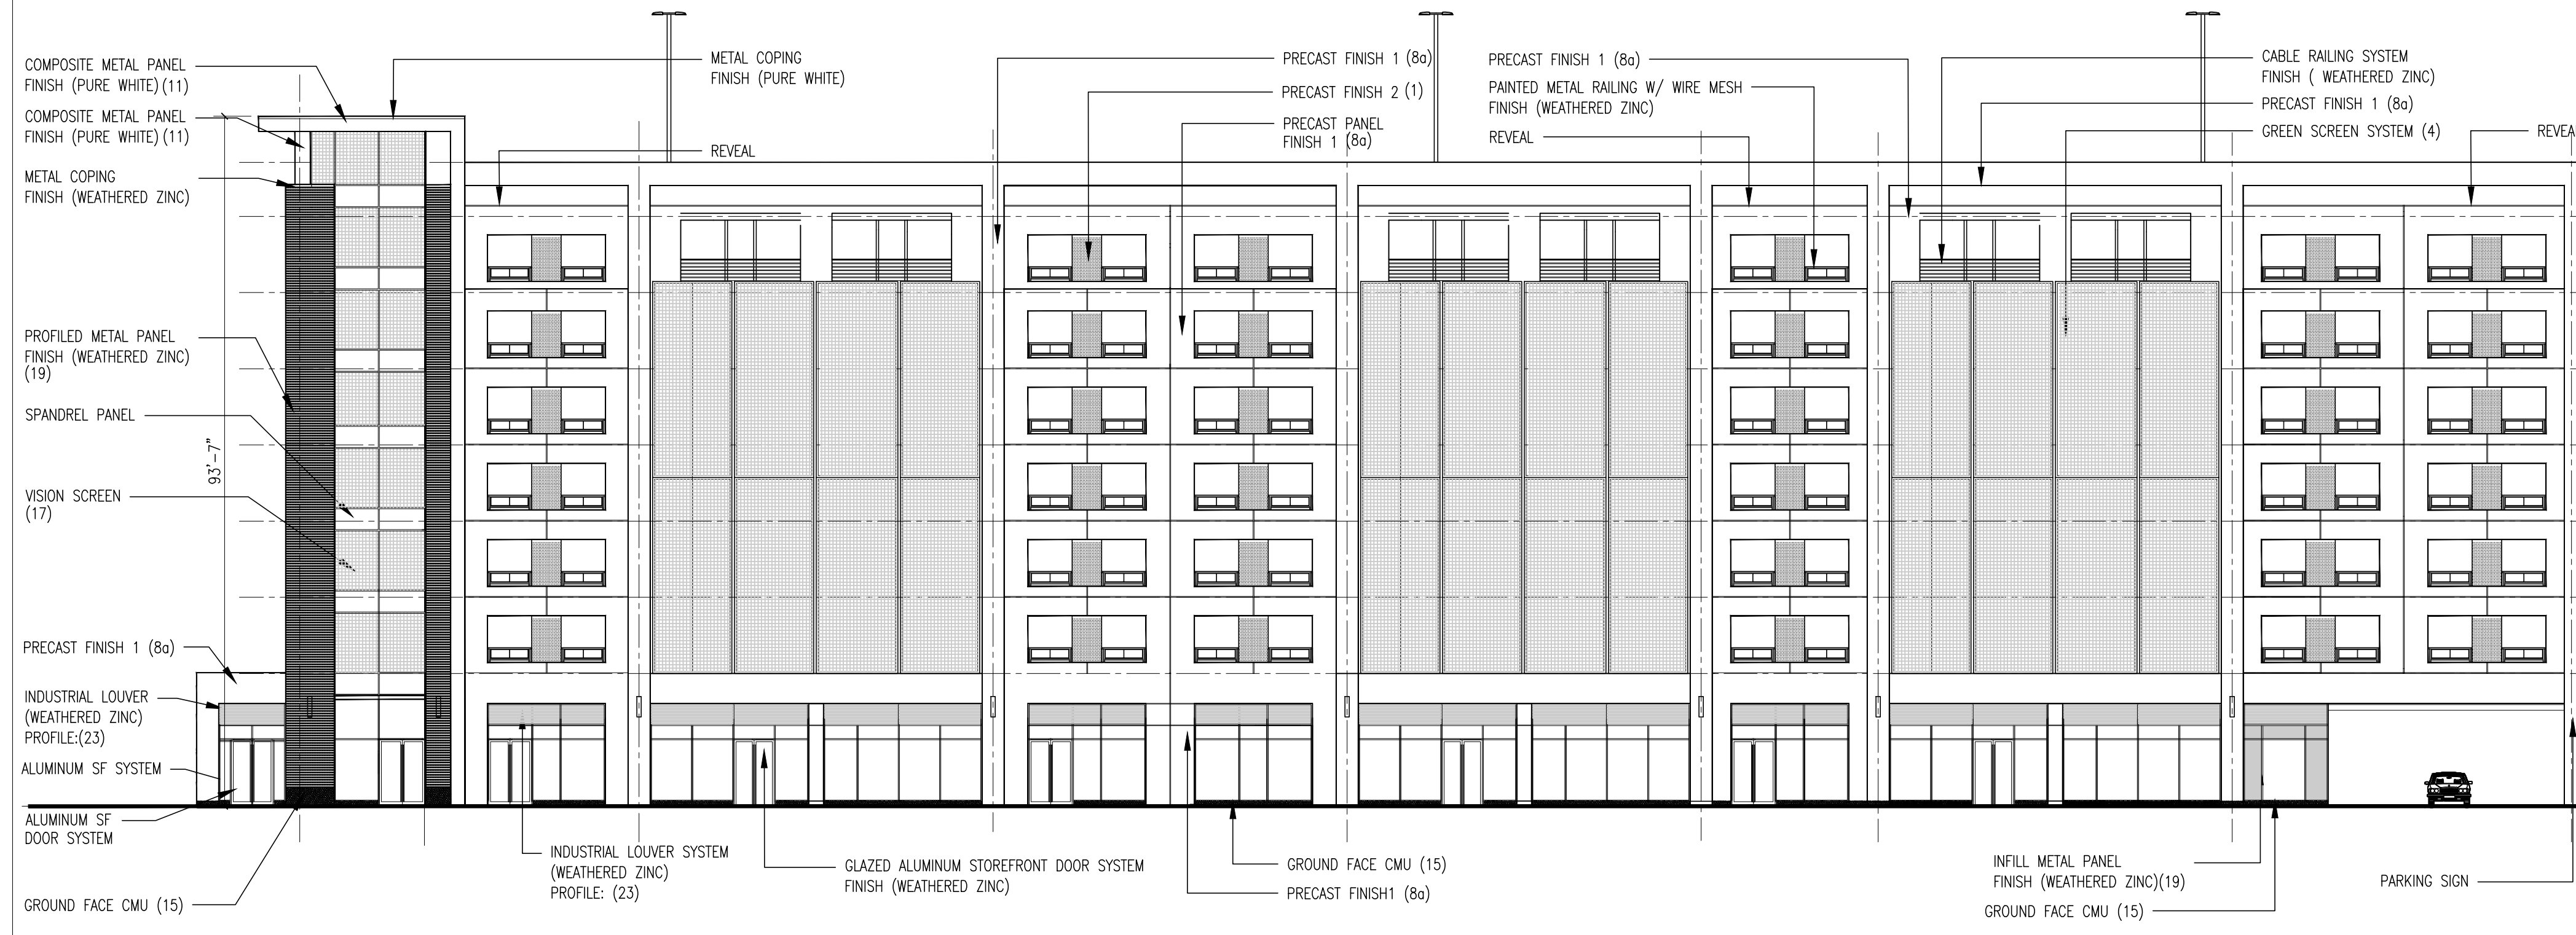

ELEVATION AT SOMERSET STREET

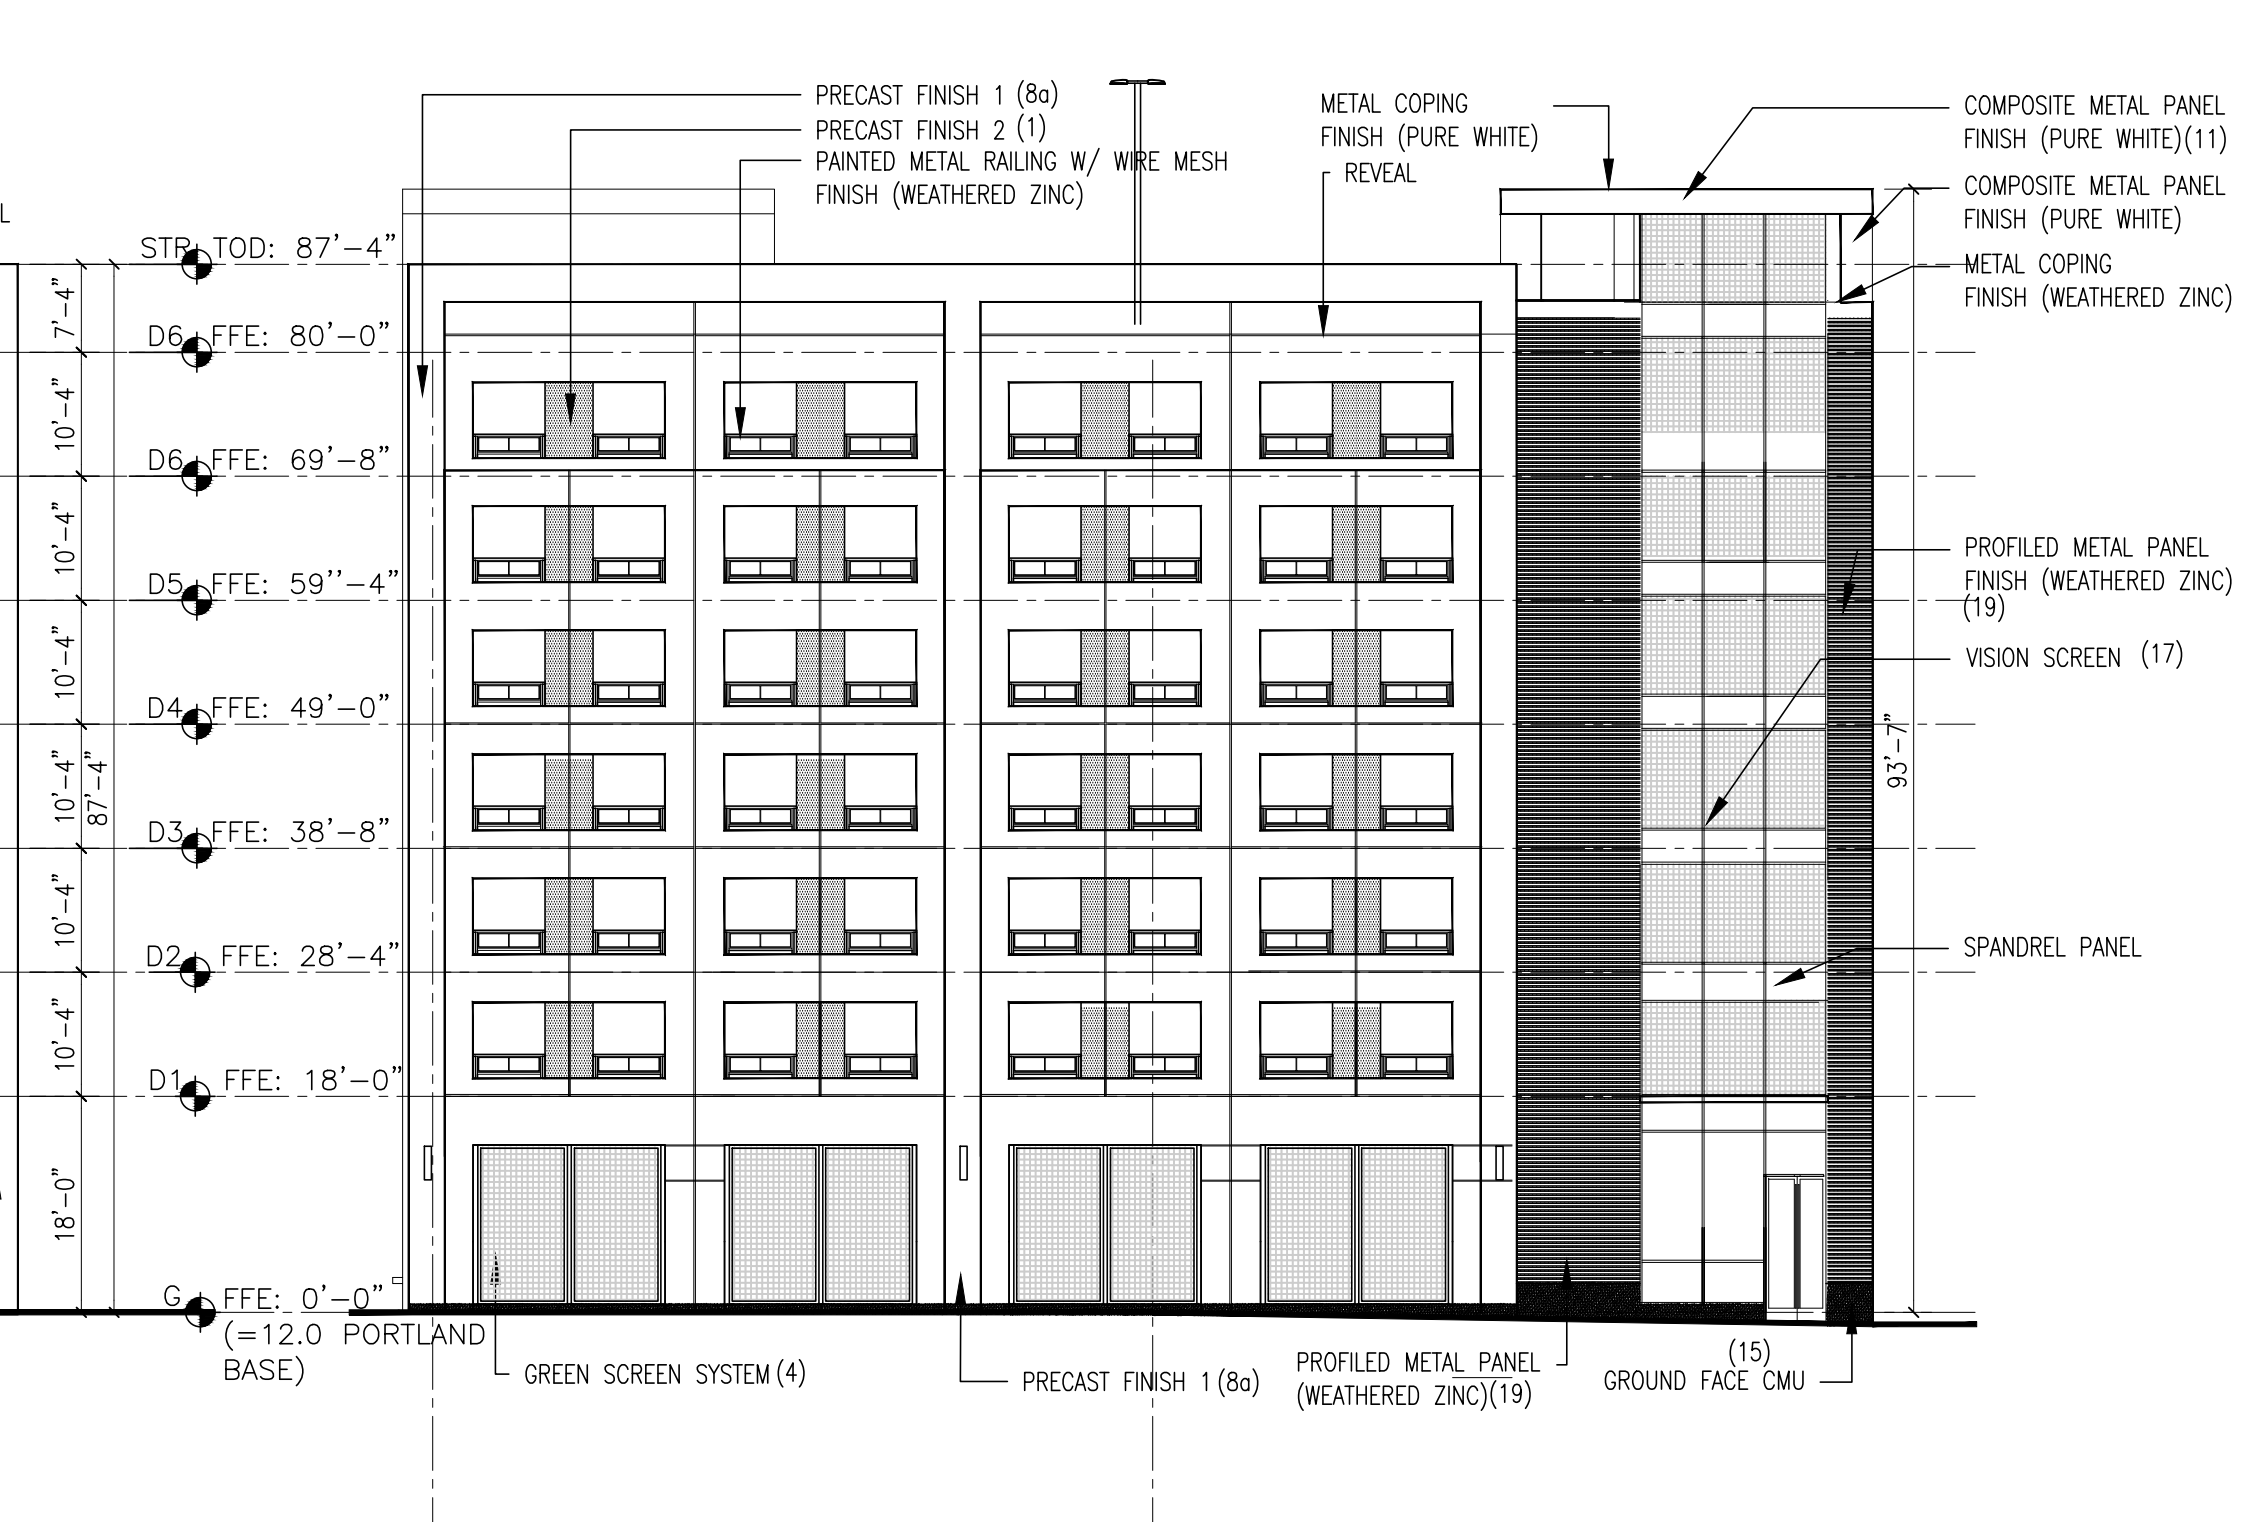

ELEVATION AT MEWS

**REVISIONS**

#	DATE	DESCRIPTION
1	11/14/14	not for construction

midtown Two - Garage Building  
Portland, ME

garage elevations