




midtownOne COURTYARD SECTION 'A'  
SCALE: 1" = 20' H, 1" = 2' V

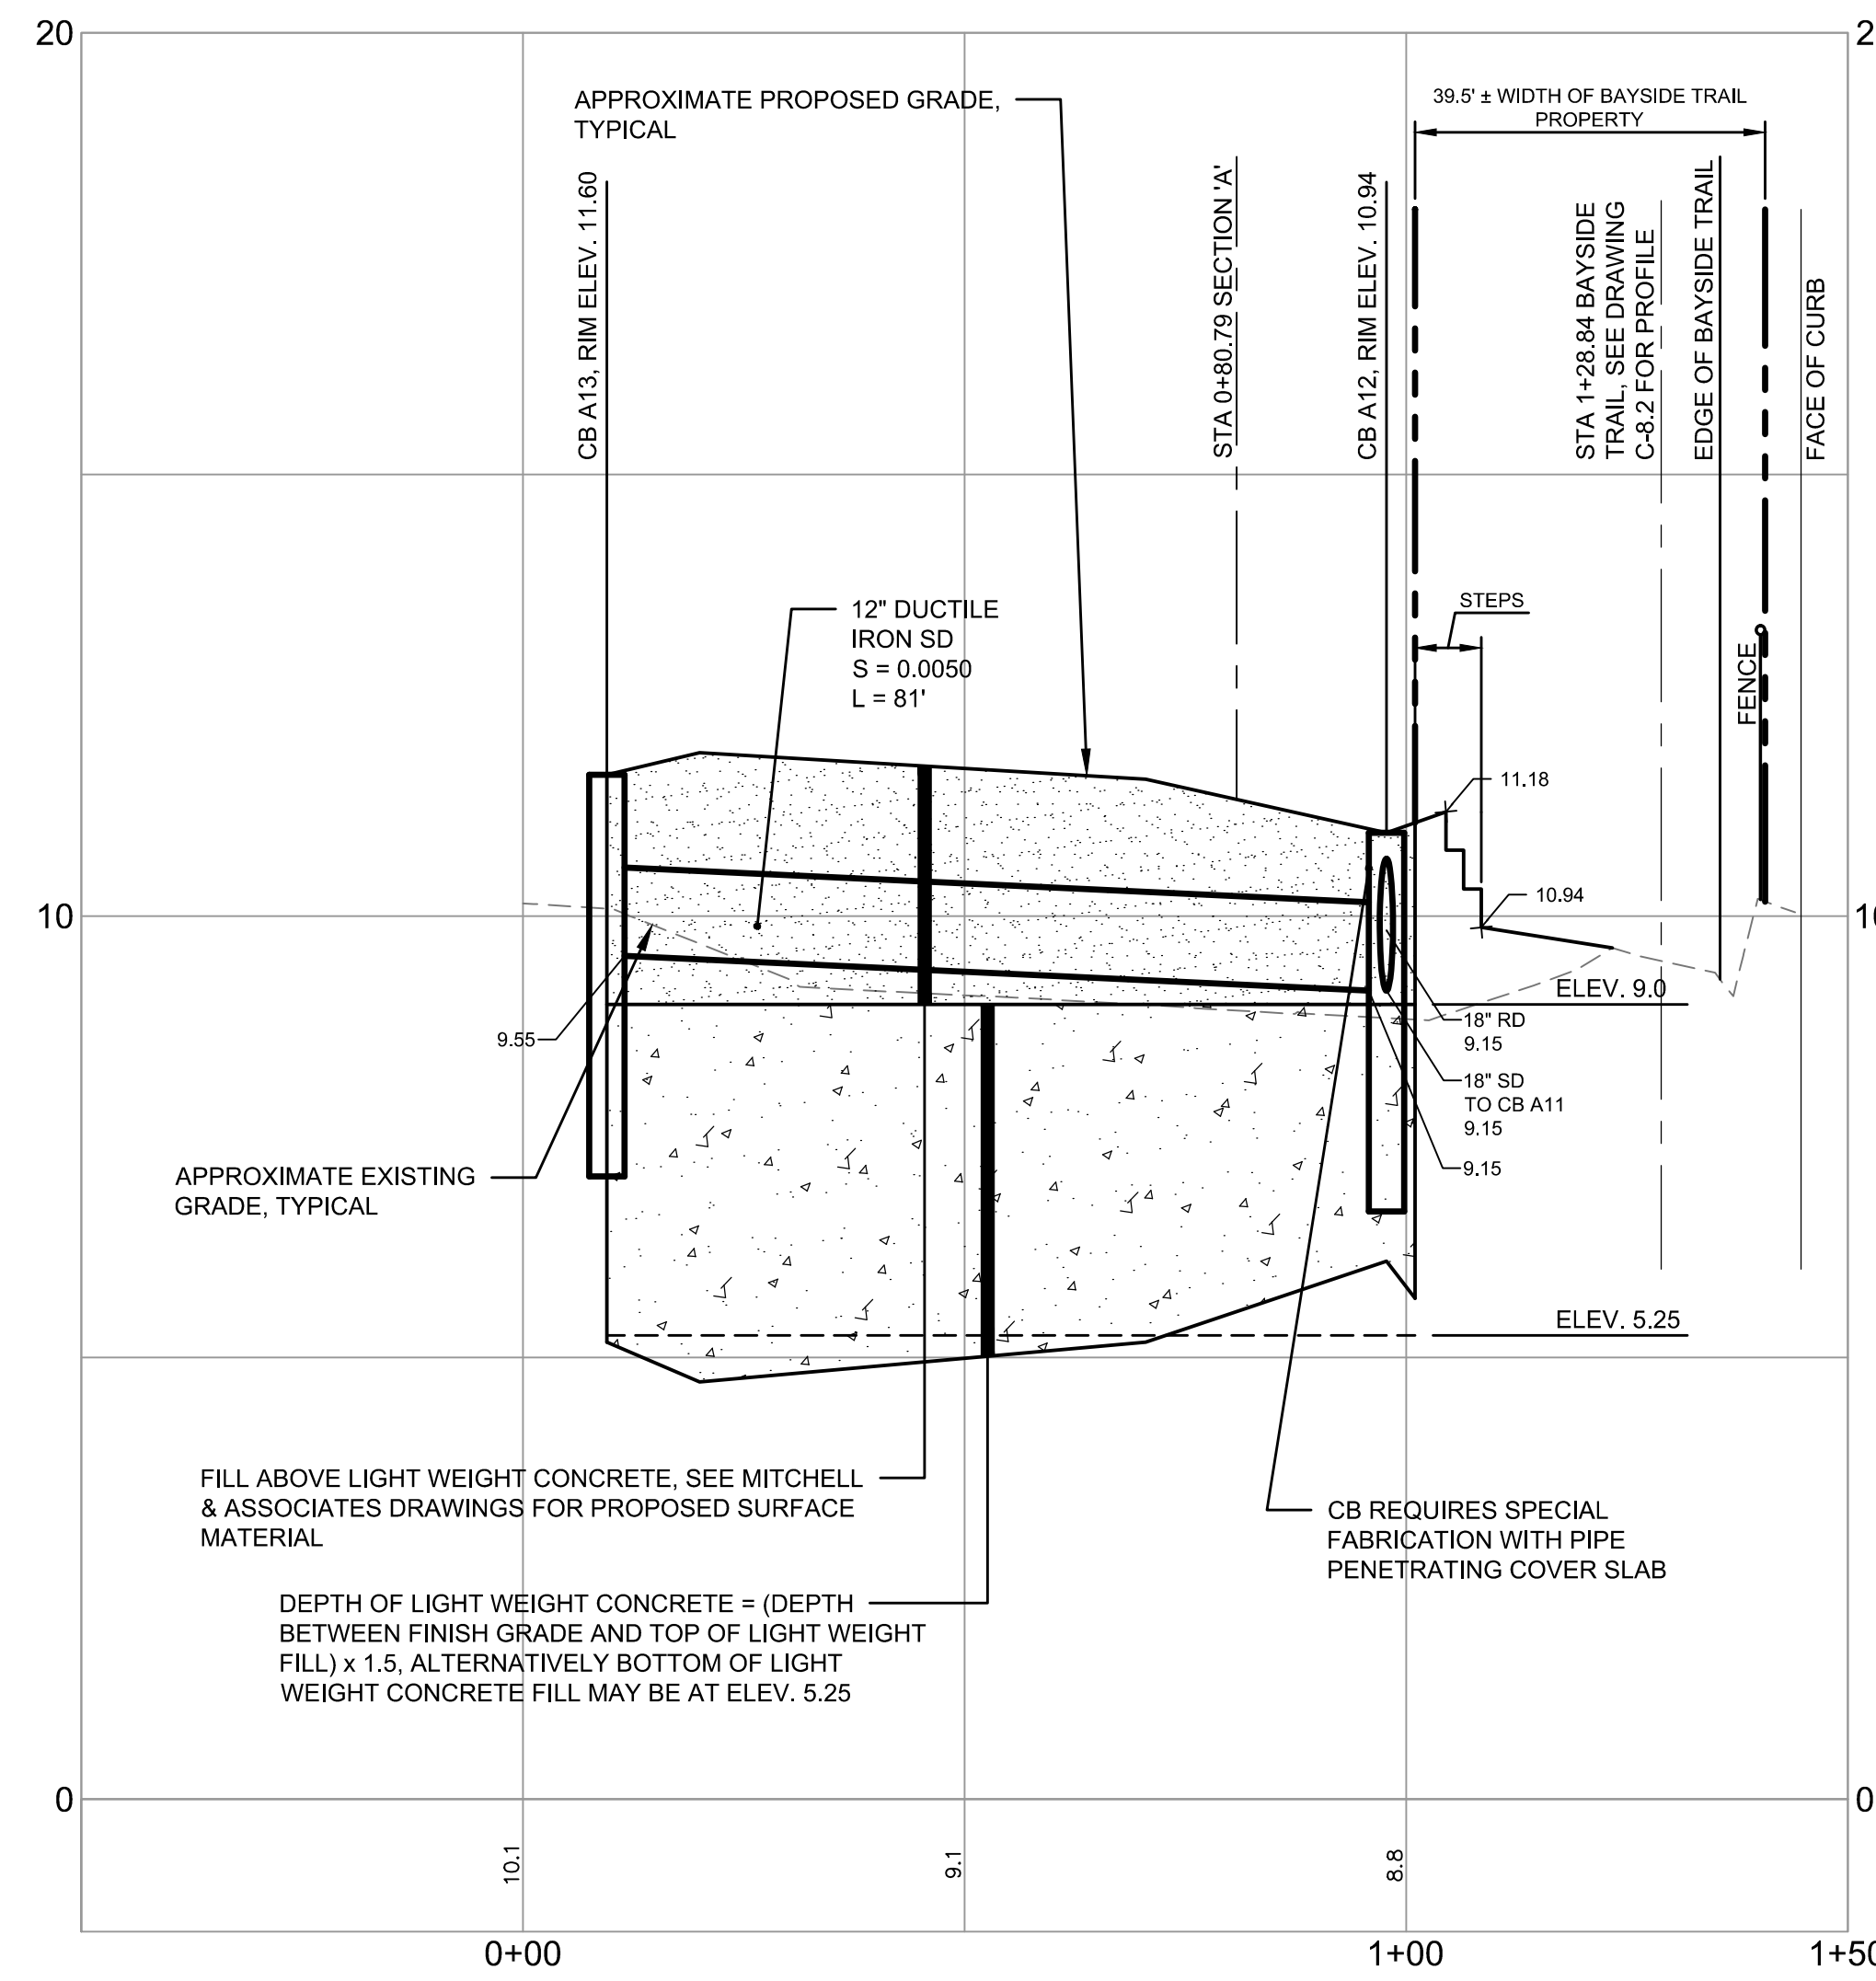

midtownOne COURTYARD SECTION 'B'  
SCALE: 1" = 20' H, 1" = 2' V

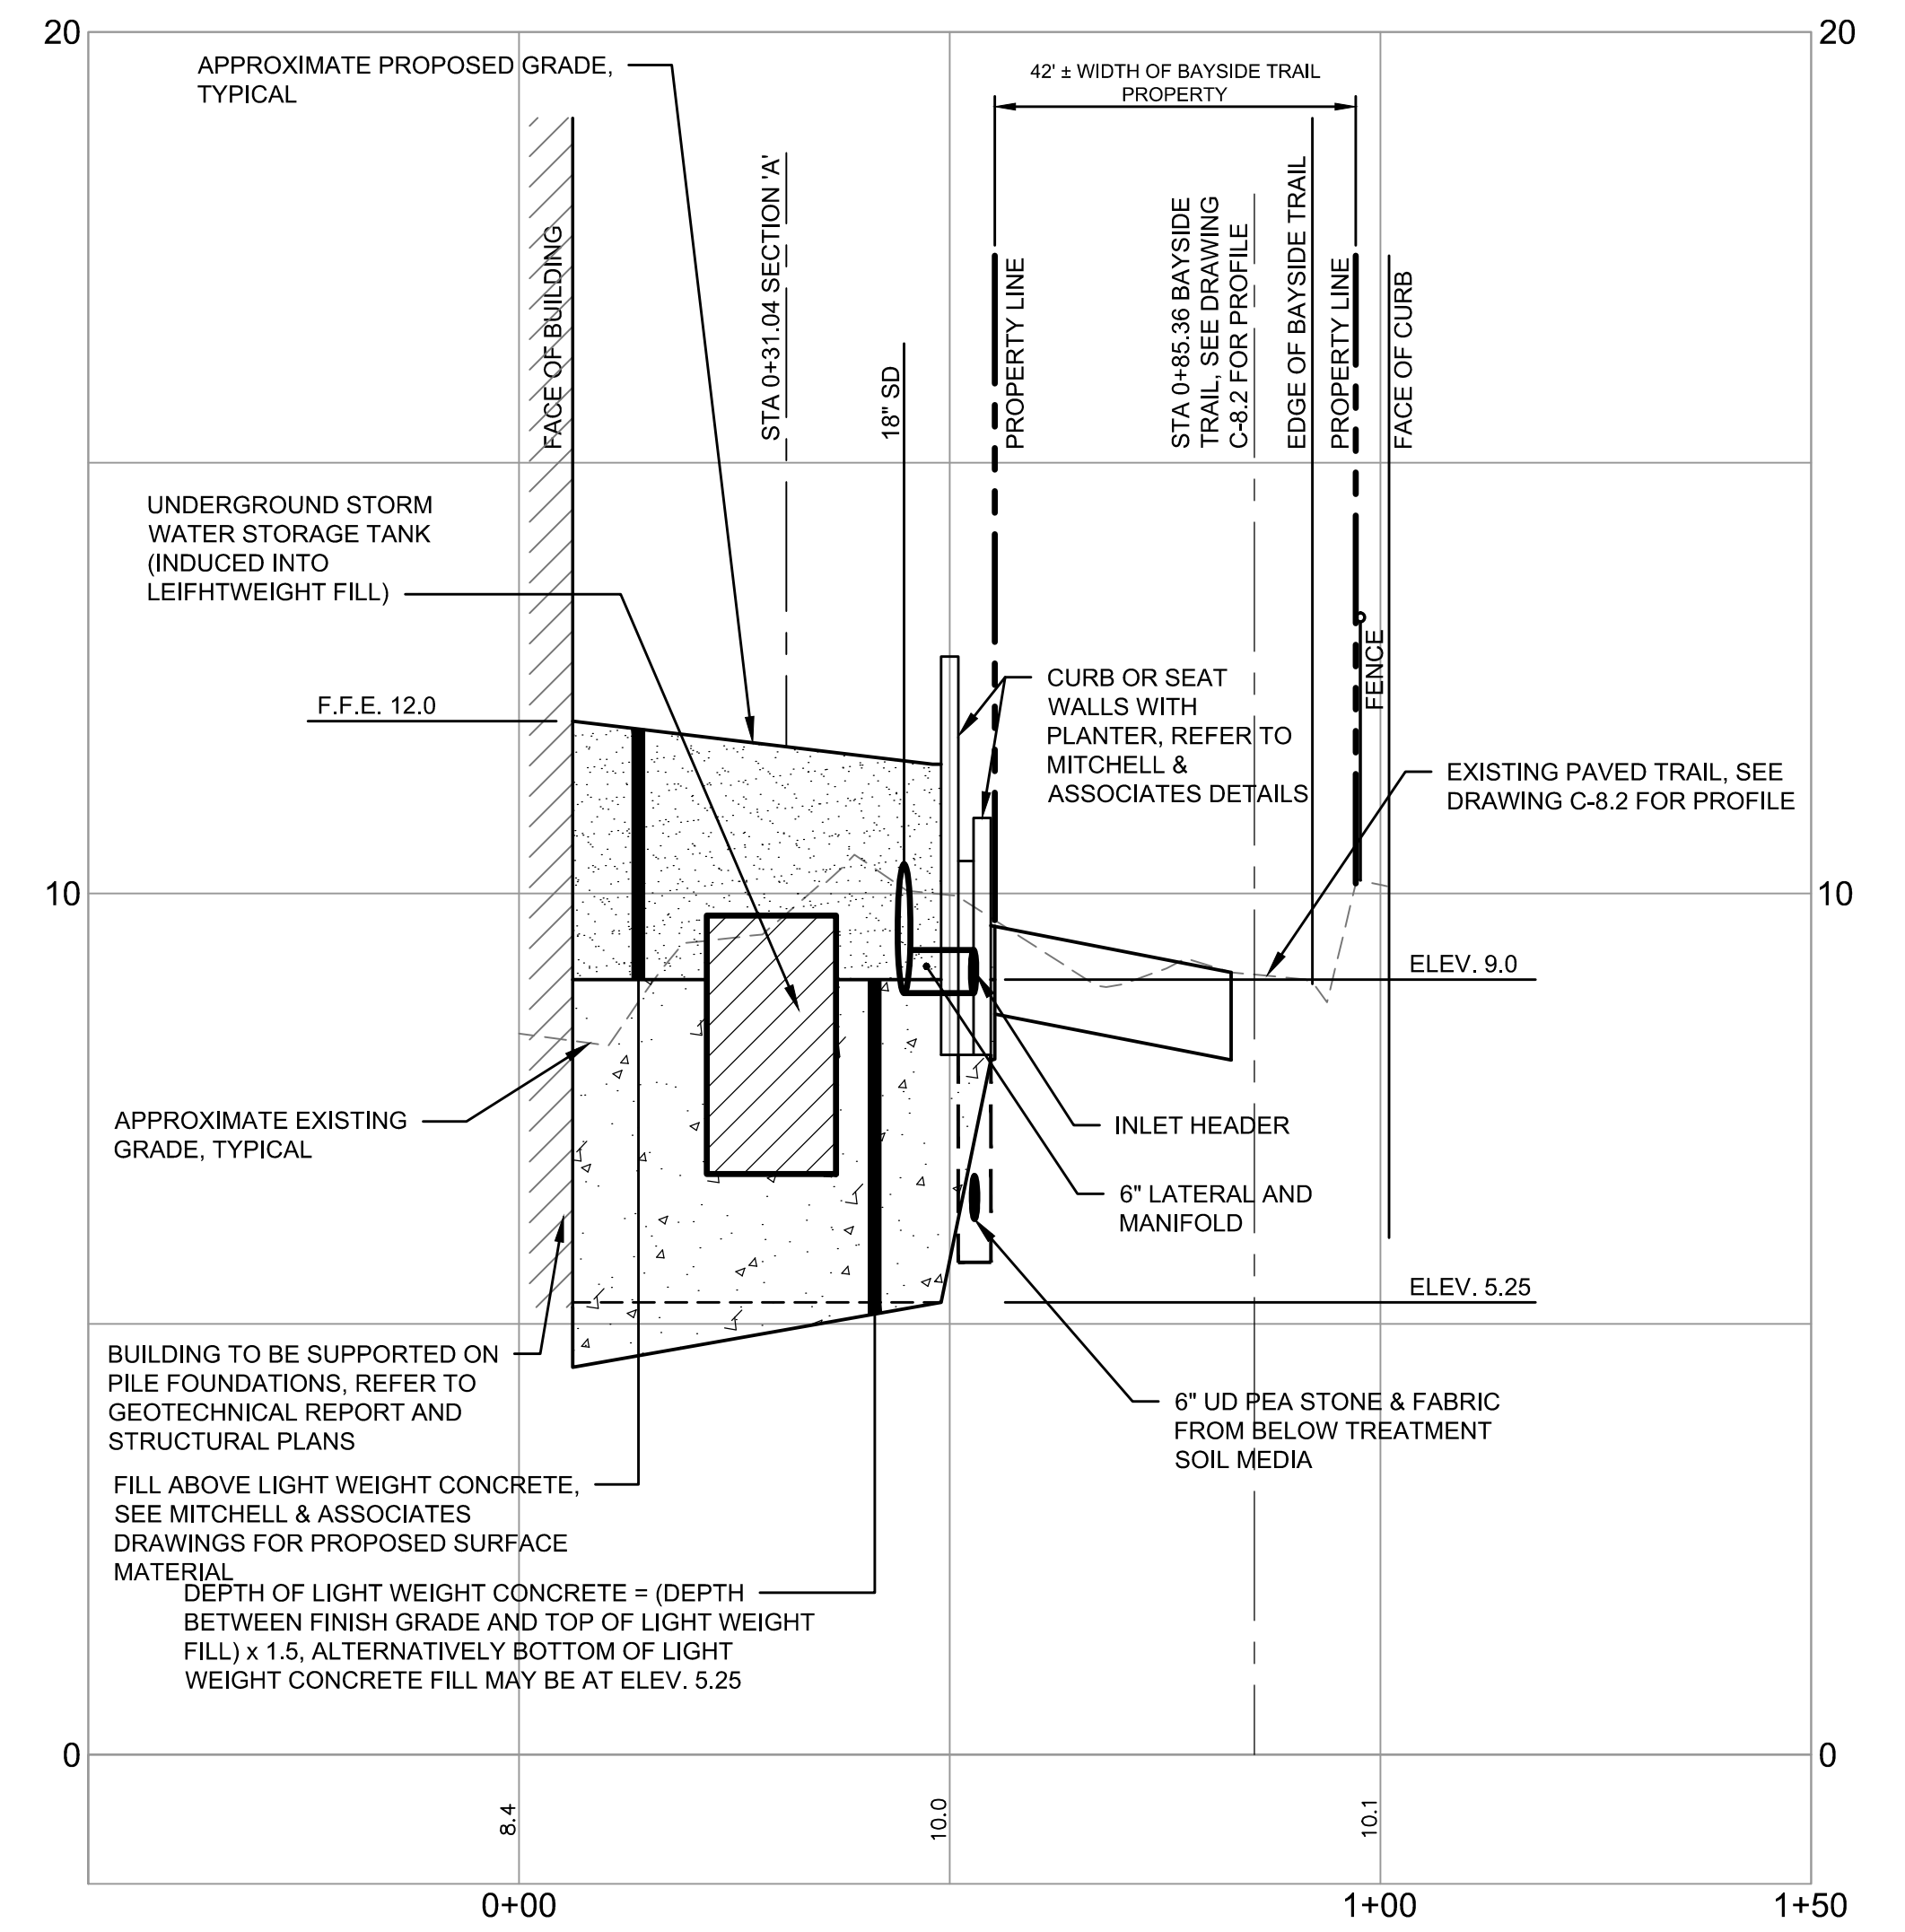

midtownOne COURTYARD SECTION 'C'  
SCALE: 1" = 20' H, 1" = 2' V

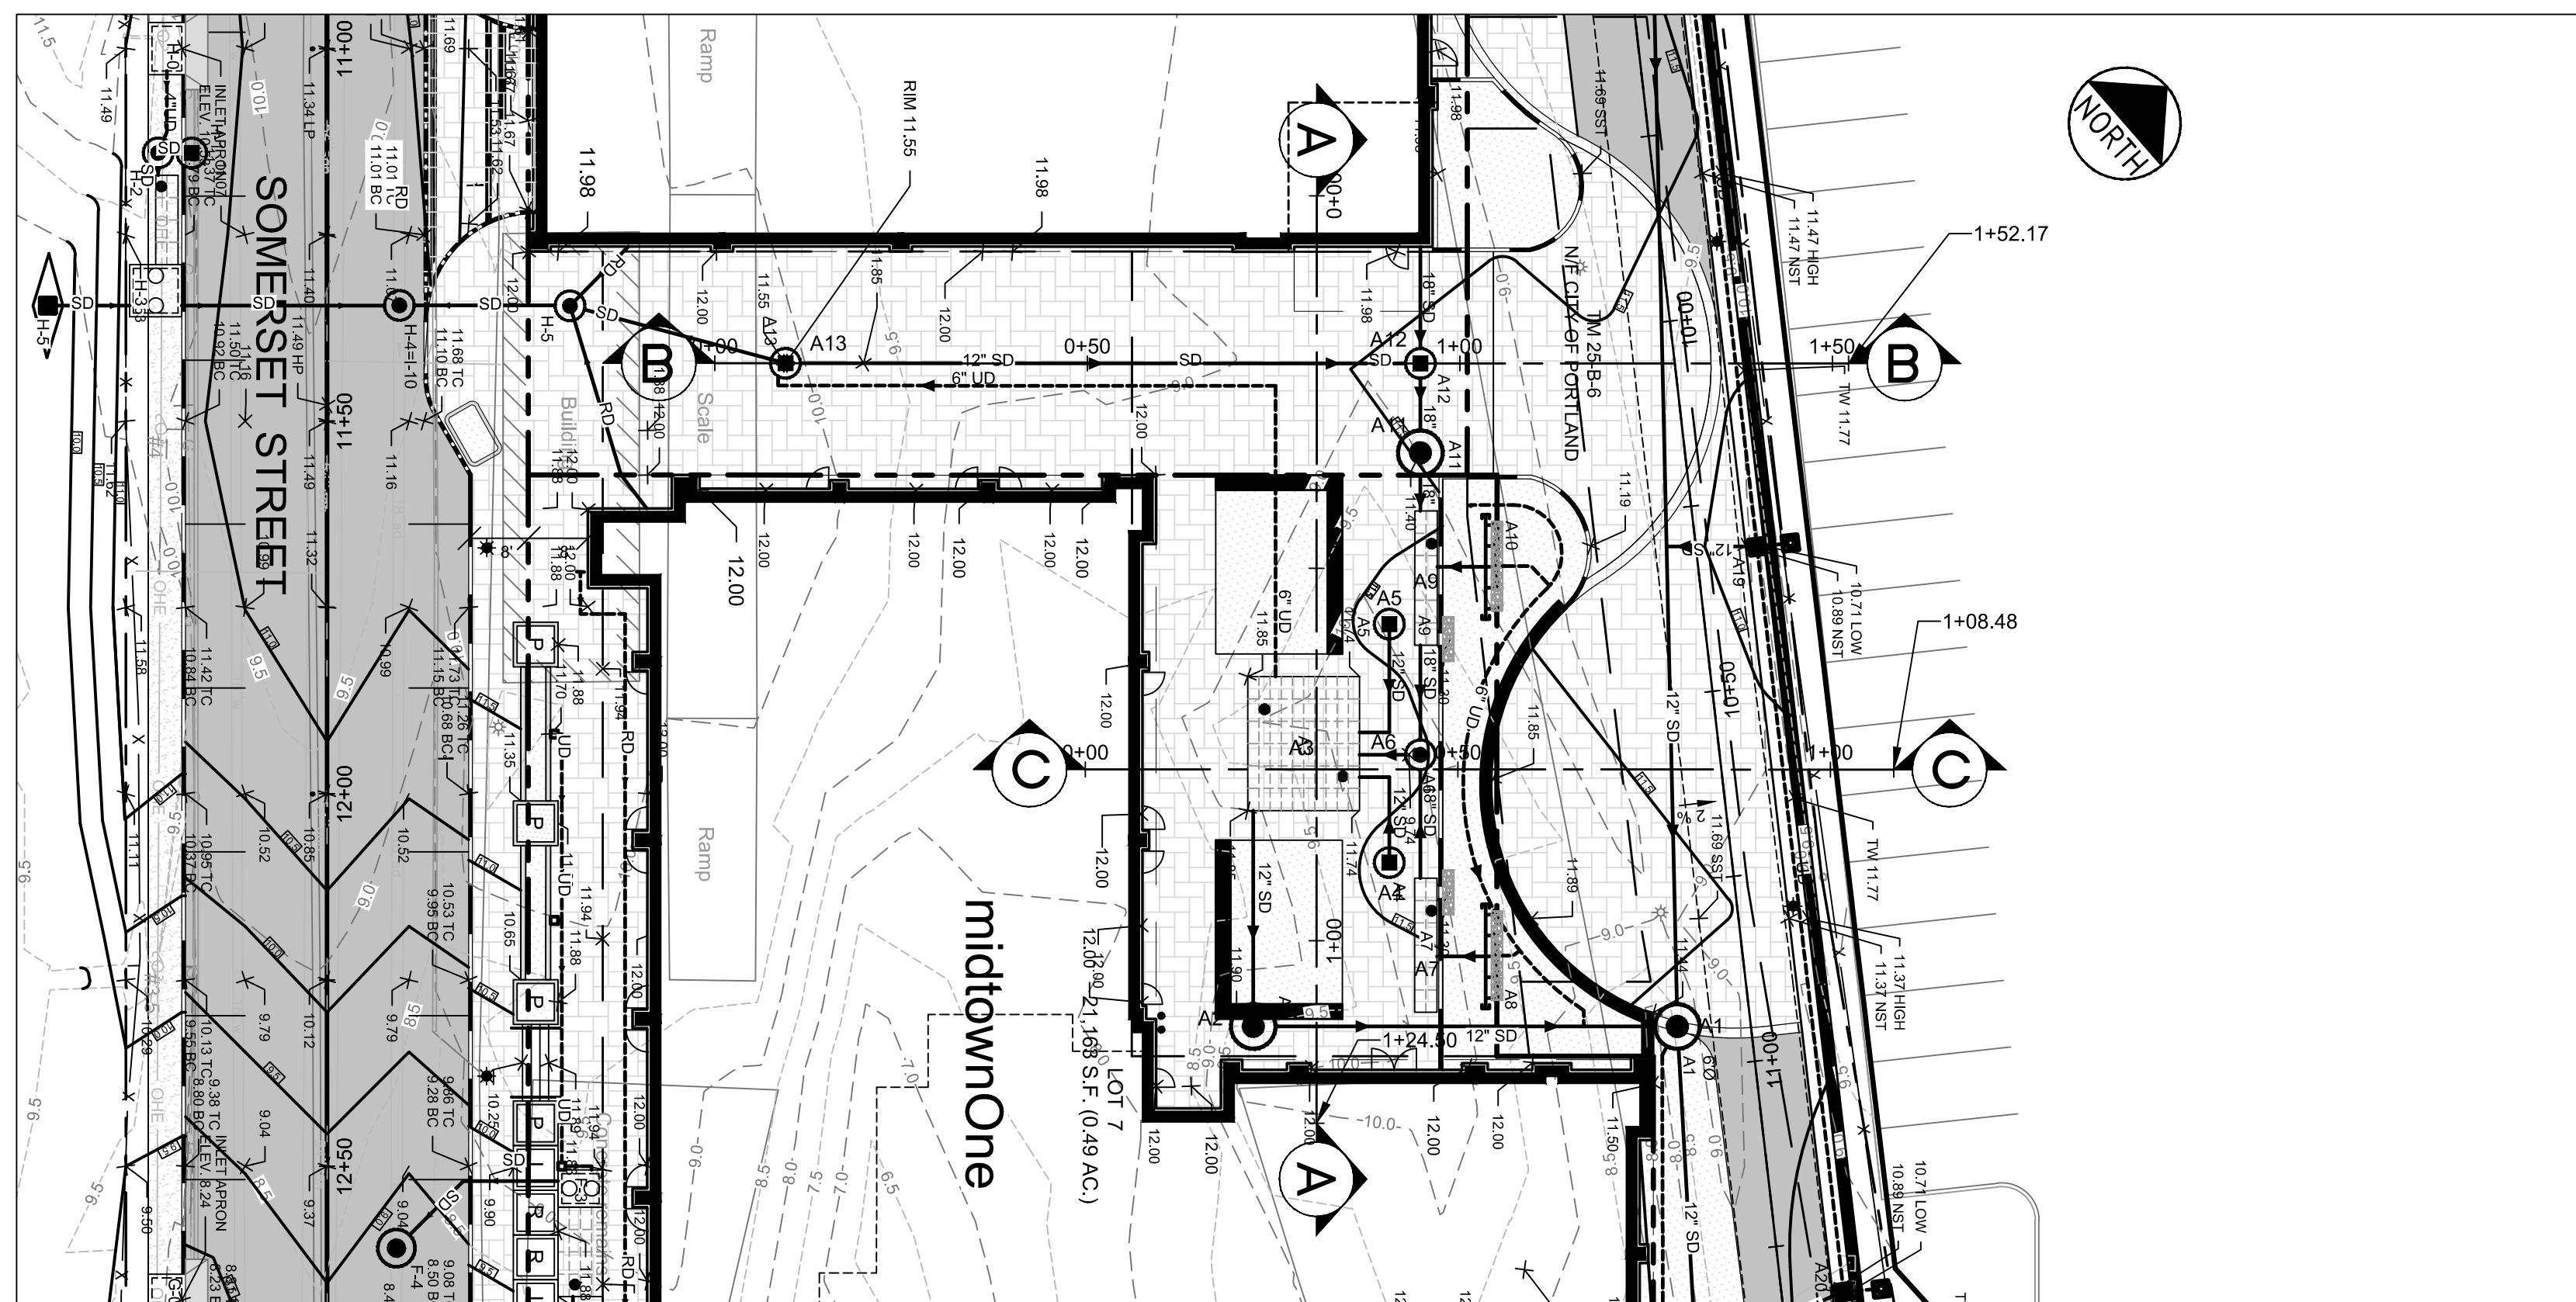

PRELIMINARY - NOT FOR CONSTRUCTION

SEE DRAWING C-3.10 FOR SYSTEM A PIPING, RIMS, STORAGE AND TREATMENT SCHEDULES

PROJECT <b>midtown</b> PORTLAND, MAINE		<b>FAY, SPOFFORD &amp; THORNDIKE</b> ENGINEERS - PLANNERS - SCIENTISTS 778 MAIN ST., SUITE 8, SOUTH PORTLAND, ME 04106 FORMERLY DELUCA-HOFFMAN ASSOCIATES	
SHEET TITLE midtownOne MEWS AND COURTYARD CROSS SECTIONS (Includes information on lightweight concrete fill)		DRAWN: LA DATE: OCTOBER 2014	
CLIENT <b>THE FEDERATED COMPANIES</b>		DESIGNED: WGH/BEK SCALE: AS NOTED	
1 11.14.14 FINAL LEVEL III SUBMISSION TO CITY OF PORTLAND REV DATE DESCRIPTION REVISIONS		CHECKED: WGH/SRB JOB NO. SP-M037B	
P.E. WILLIAM R. MOORE LIC # 13547		FILE NAME: 3062-SECTIONS-COURTYARD	
		SHEET <b>C-3.14</b>	