




1 LIGHT POLE BASE
L2.2 NOT TO SCALE

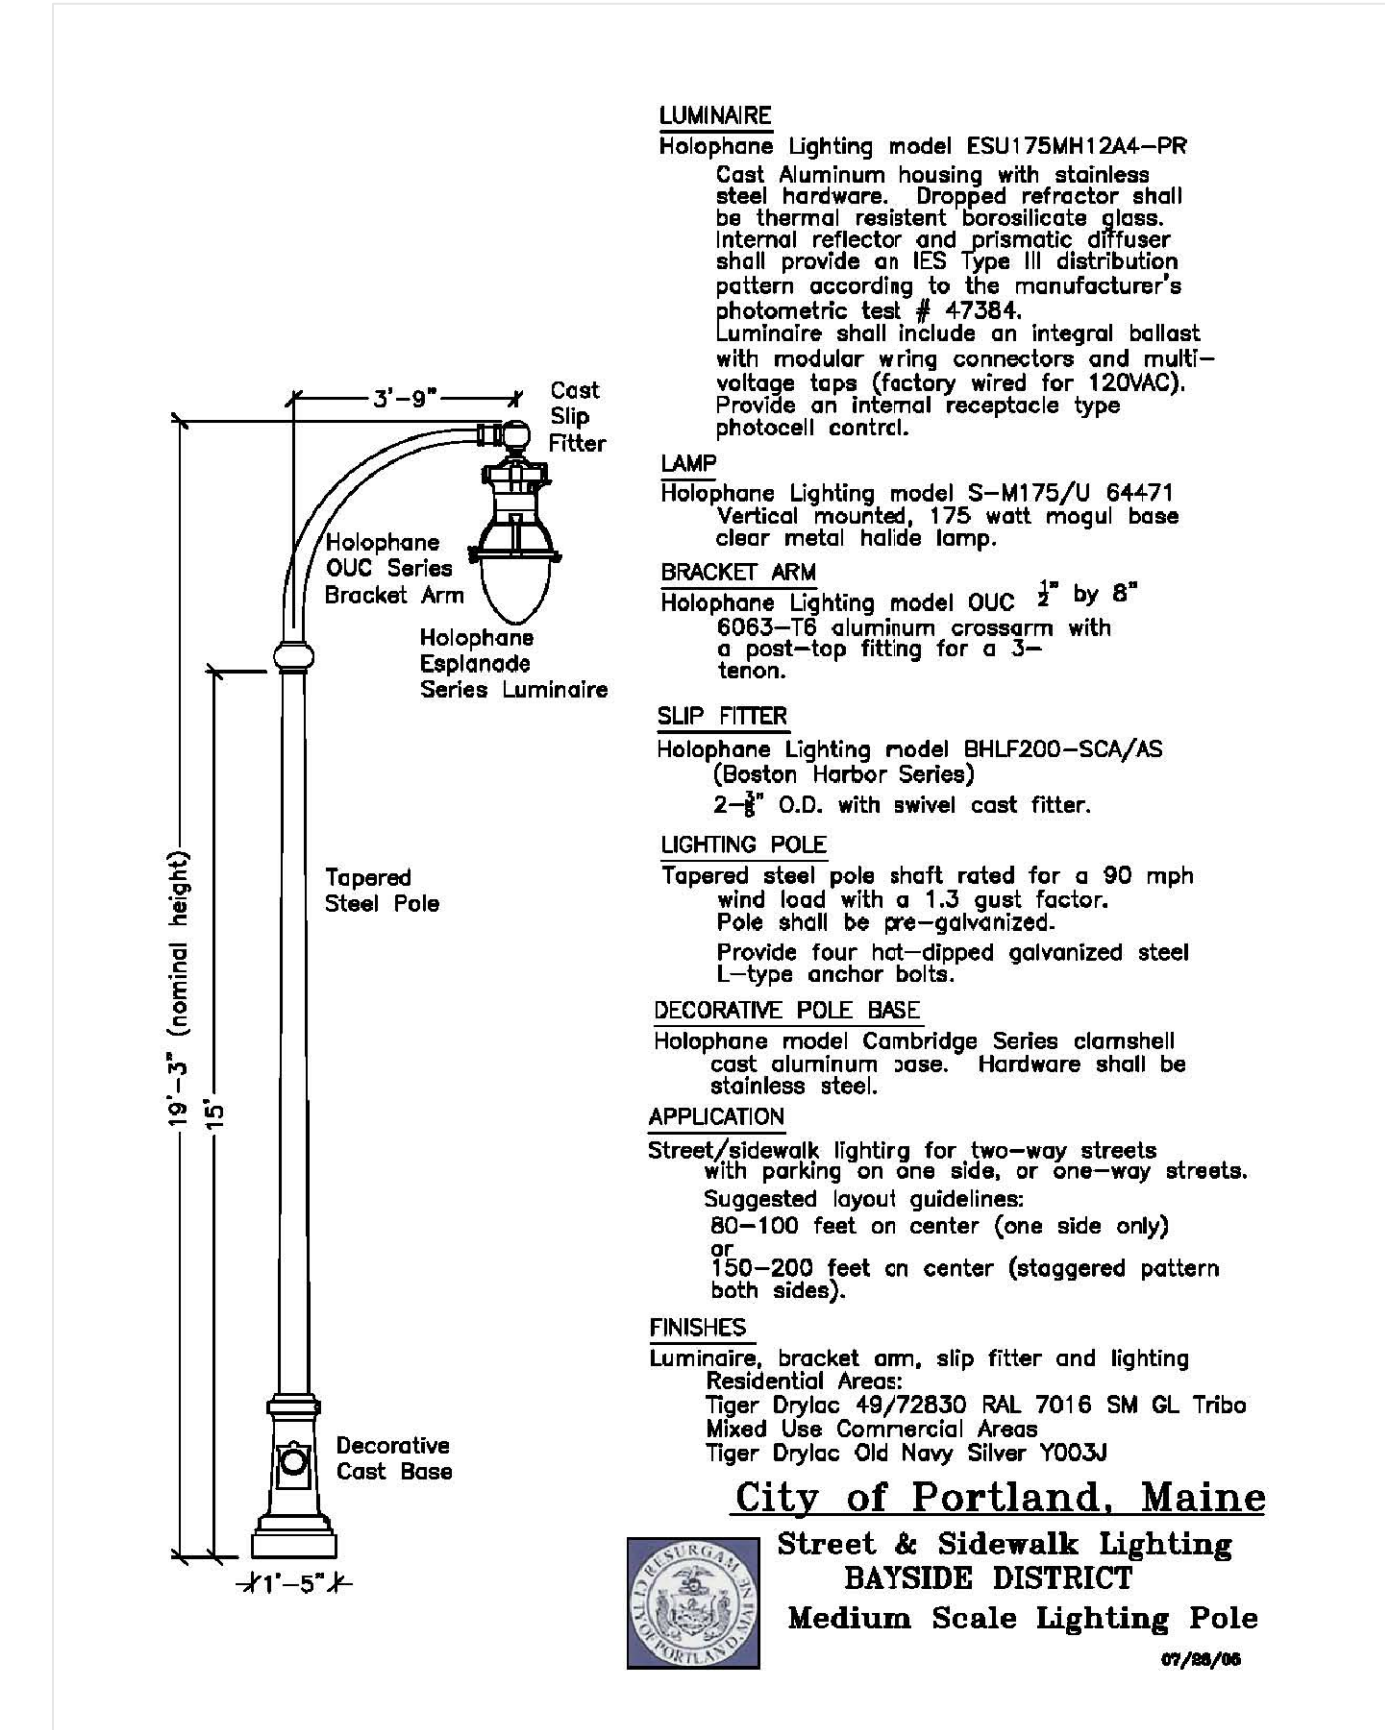


2 STREET LIGHTING
L2.2 NOT TO SCALE

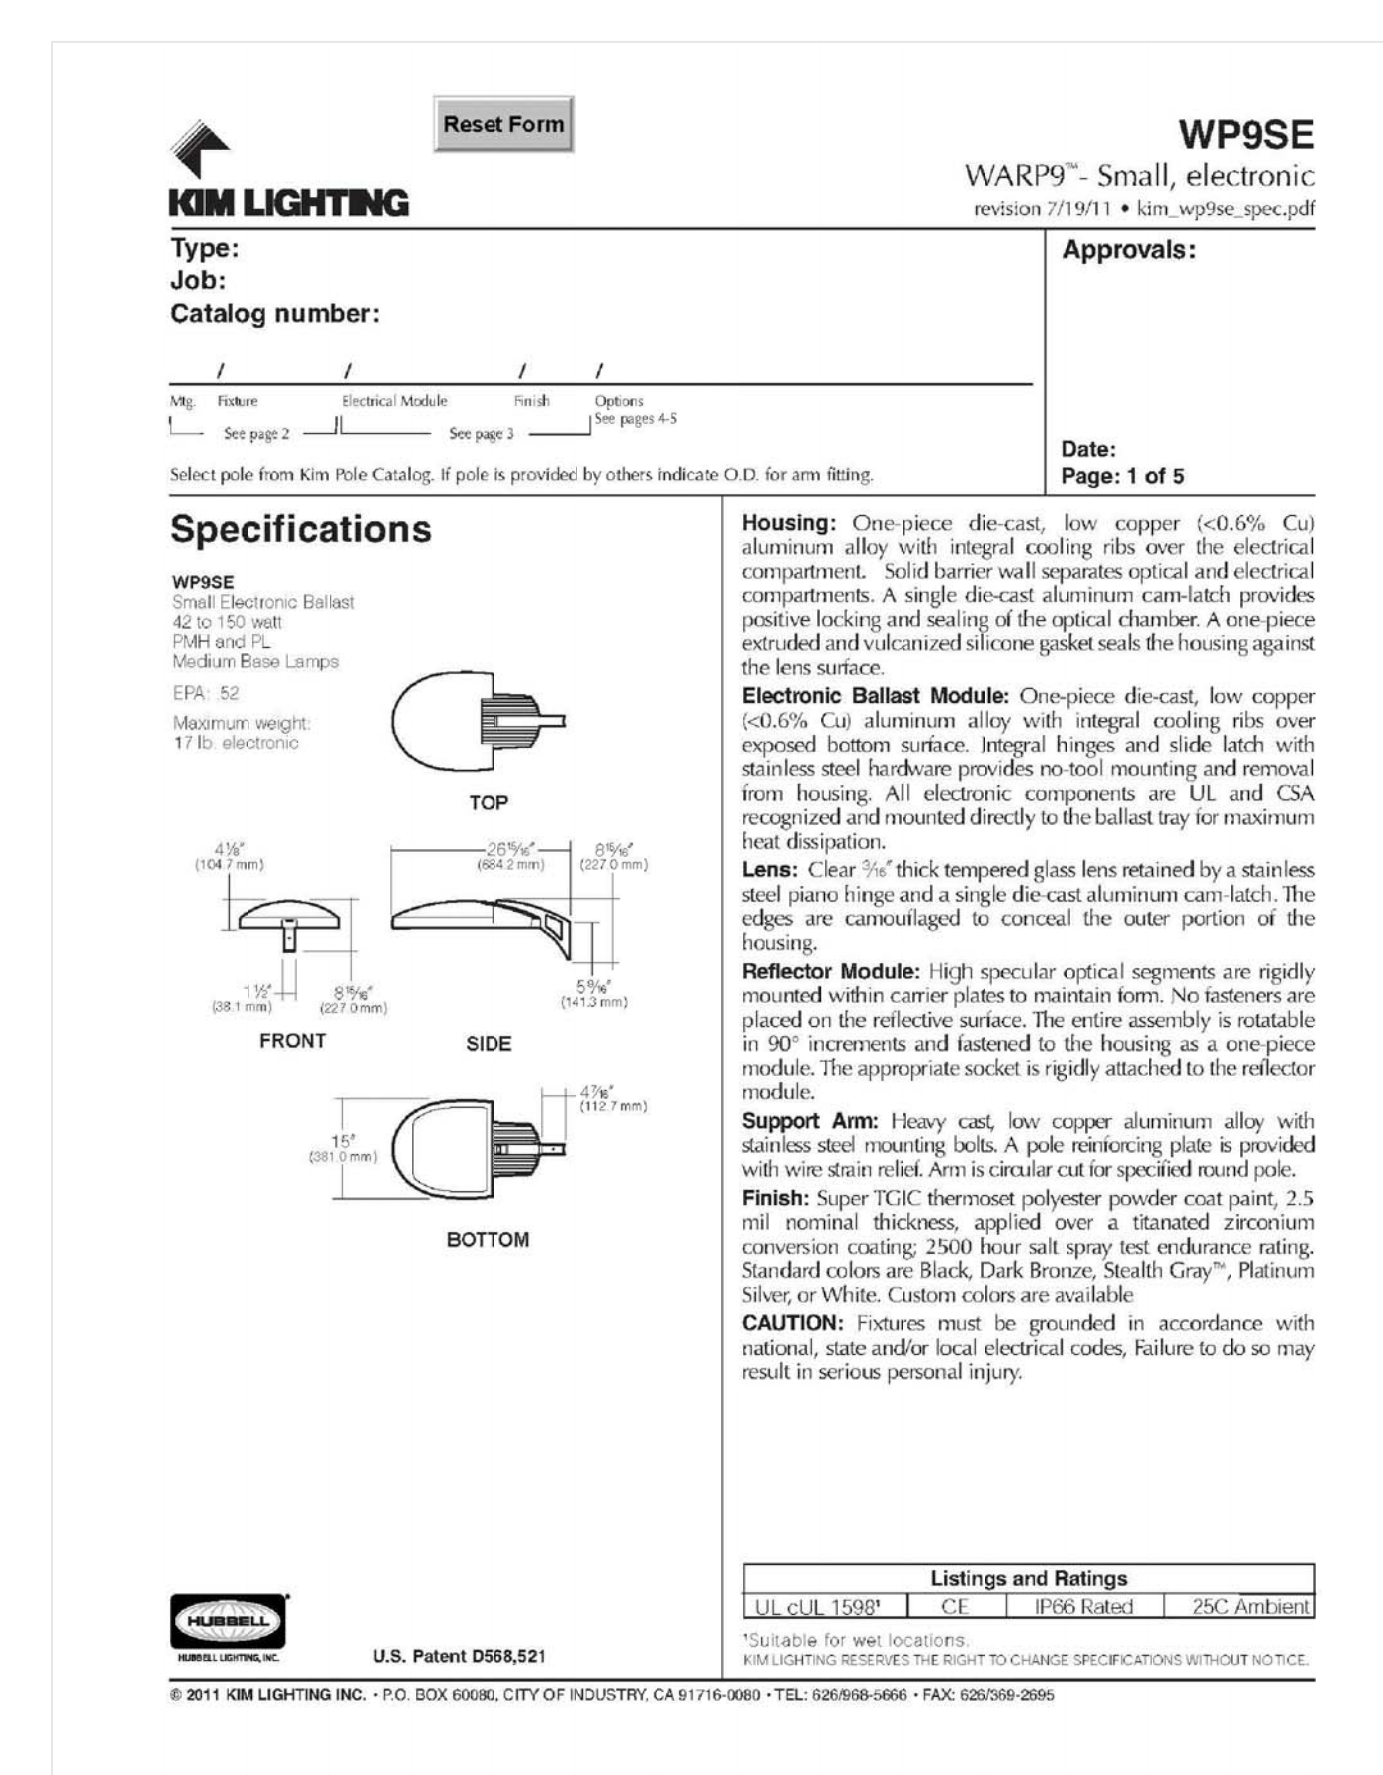


3 BAYSIDE TRAIL LIGHTING
L2.2 NOT TO SCALE

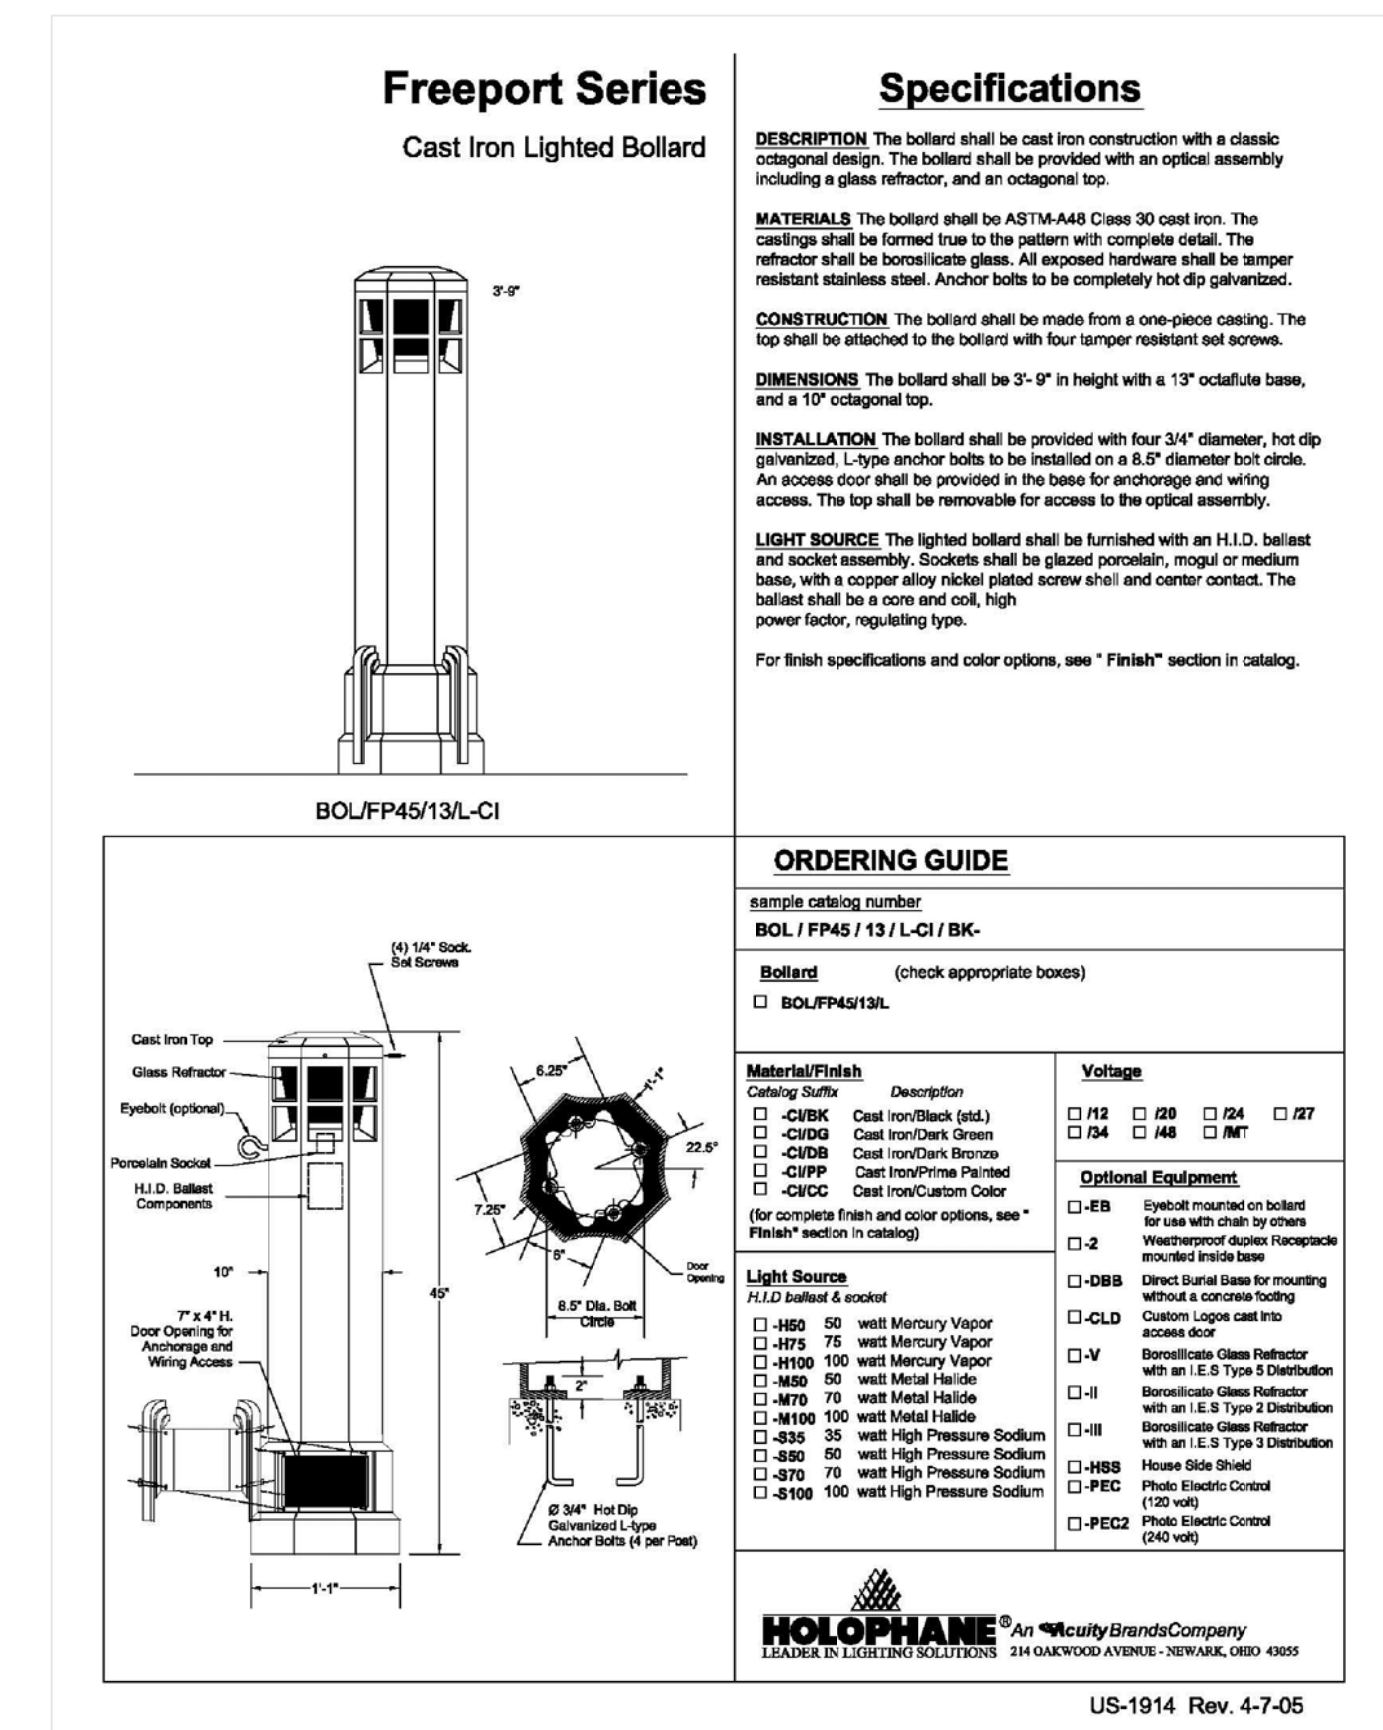


4 BOLLARD LIGHT (AT GARAGE ENTRANCE)
L2.2 NOT TO SCALE

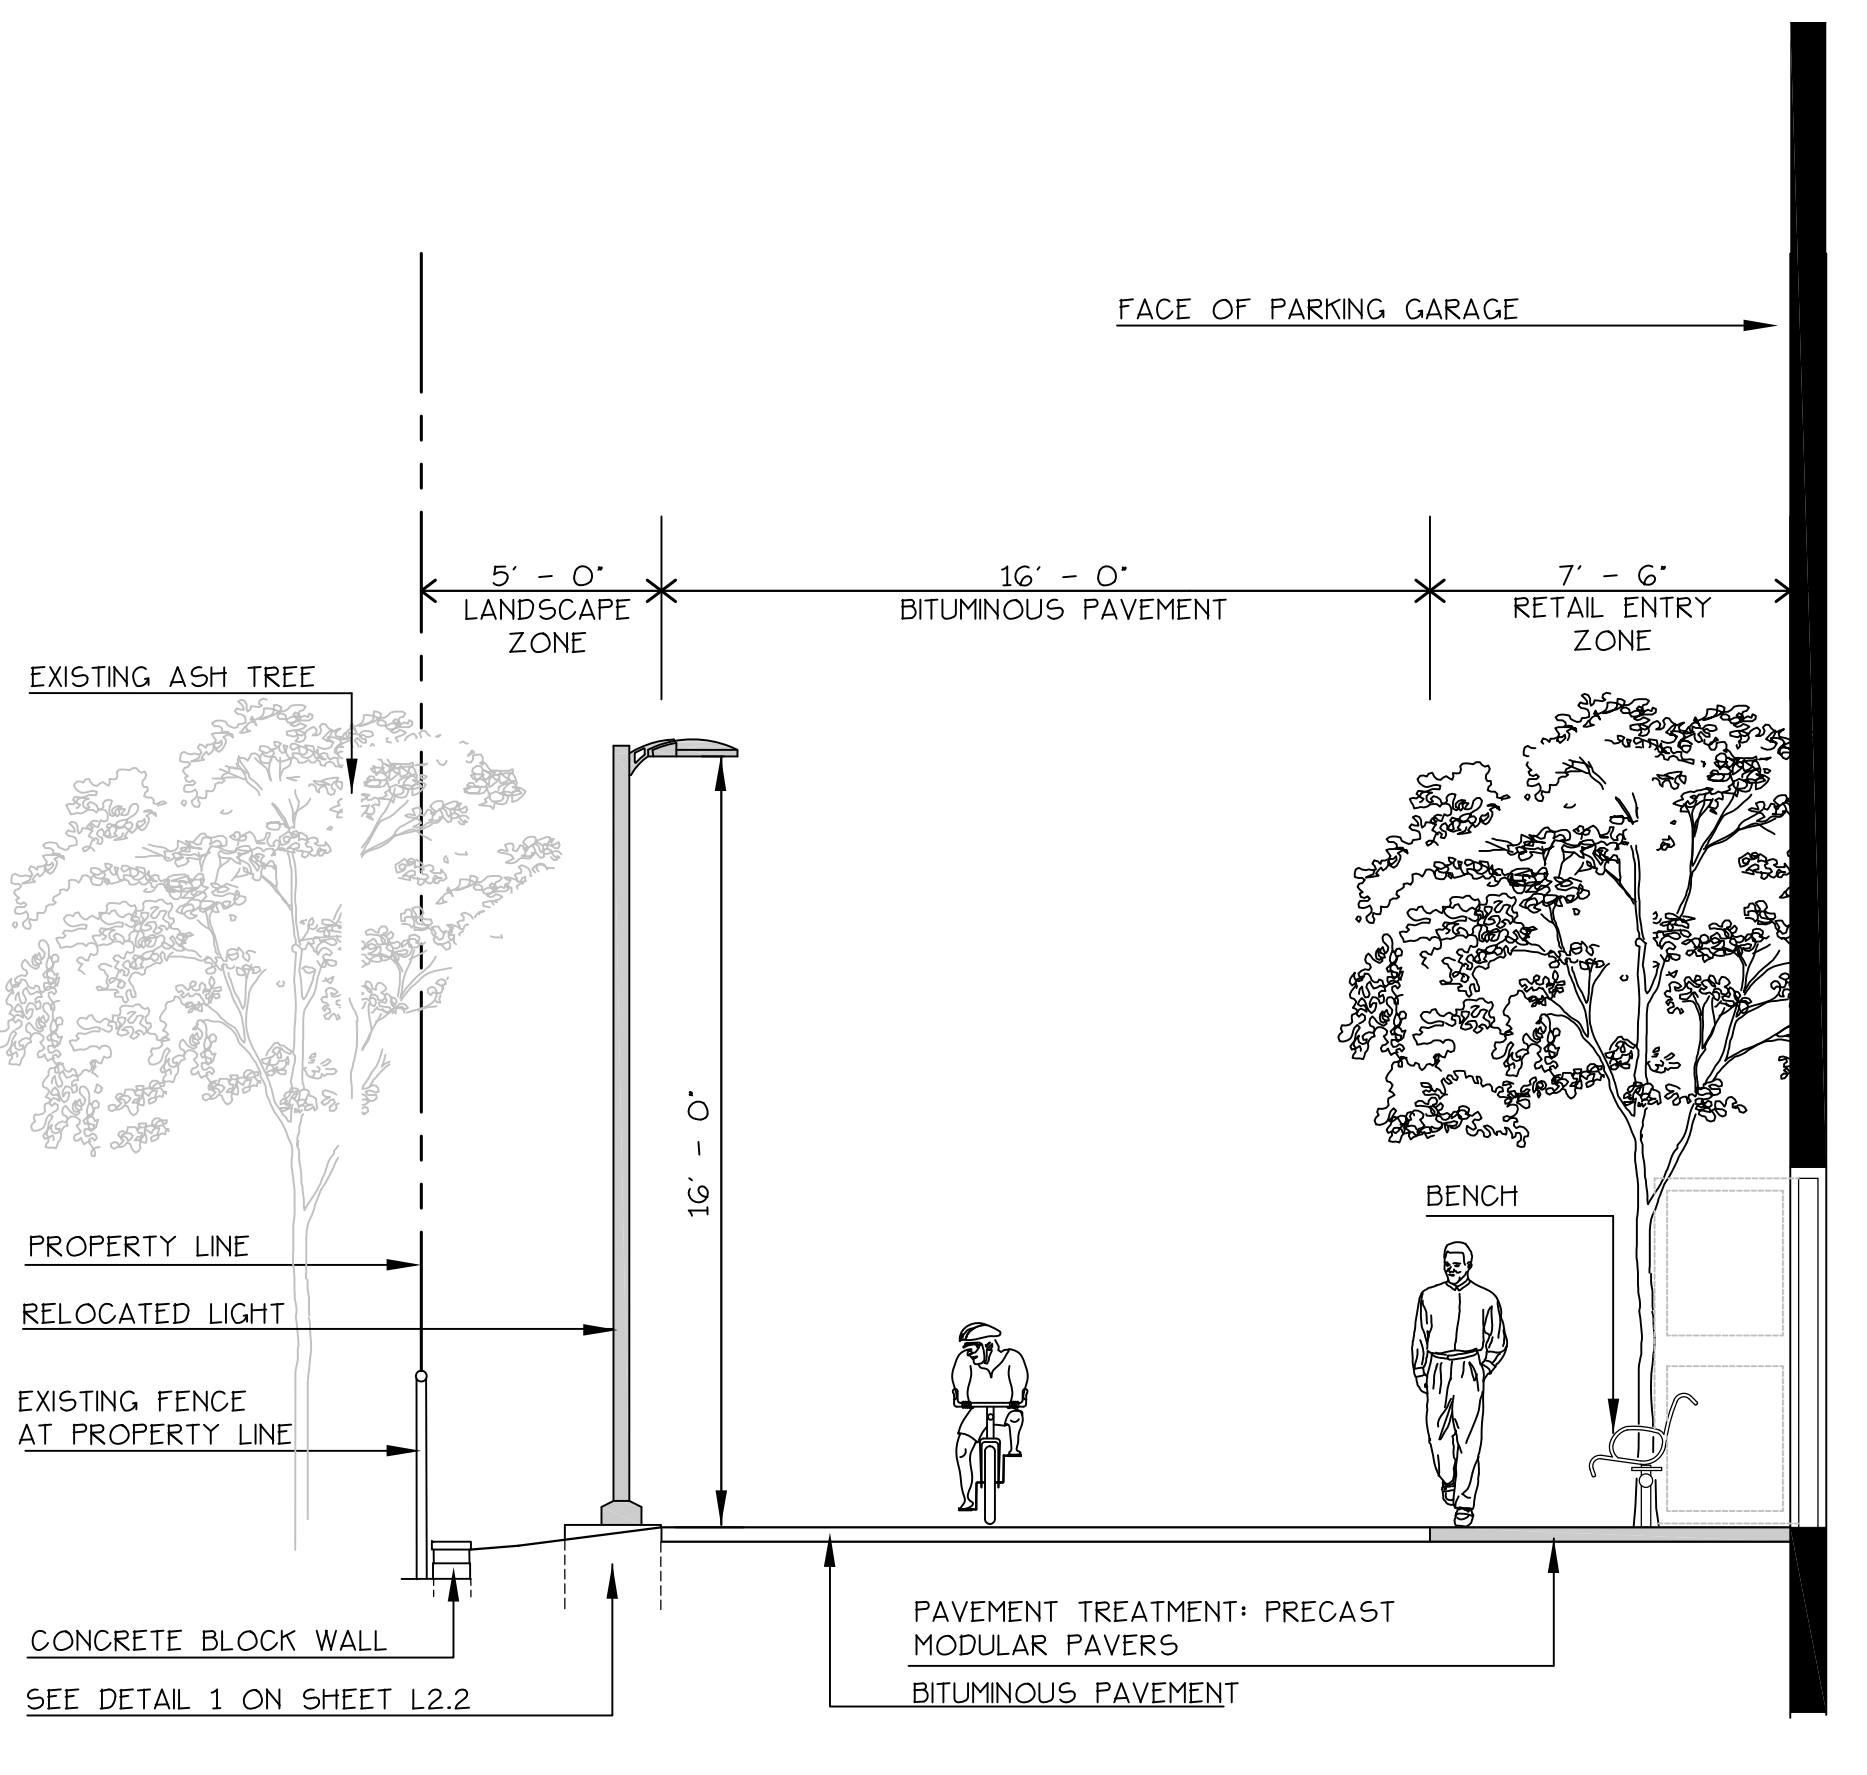

5 BAYSIDE TRAIL: TYPICAL CROSS SECTION
L2.2 SCALE: 1/4\"/>

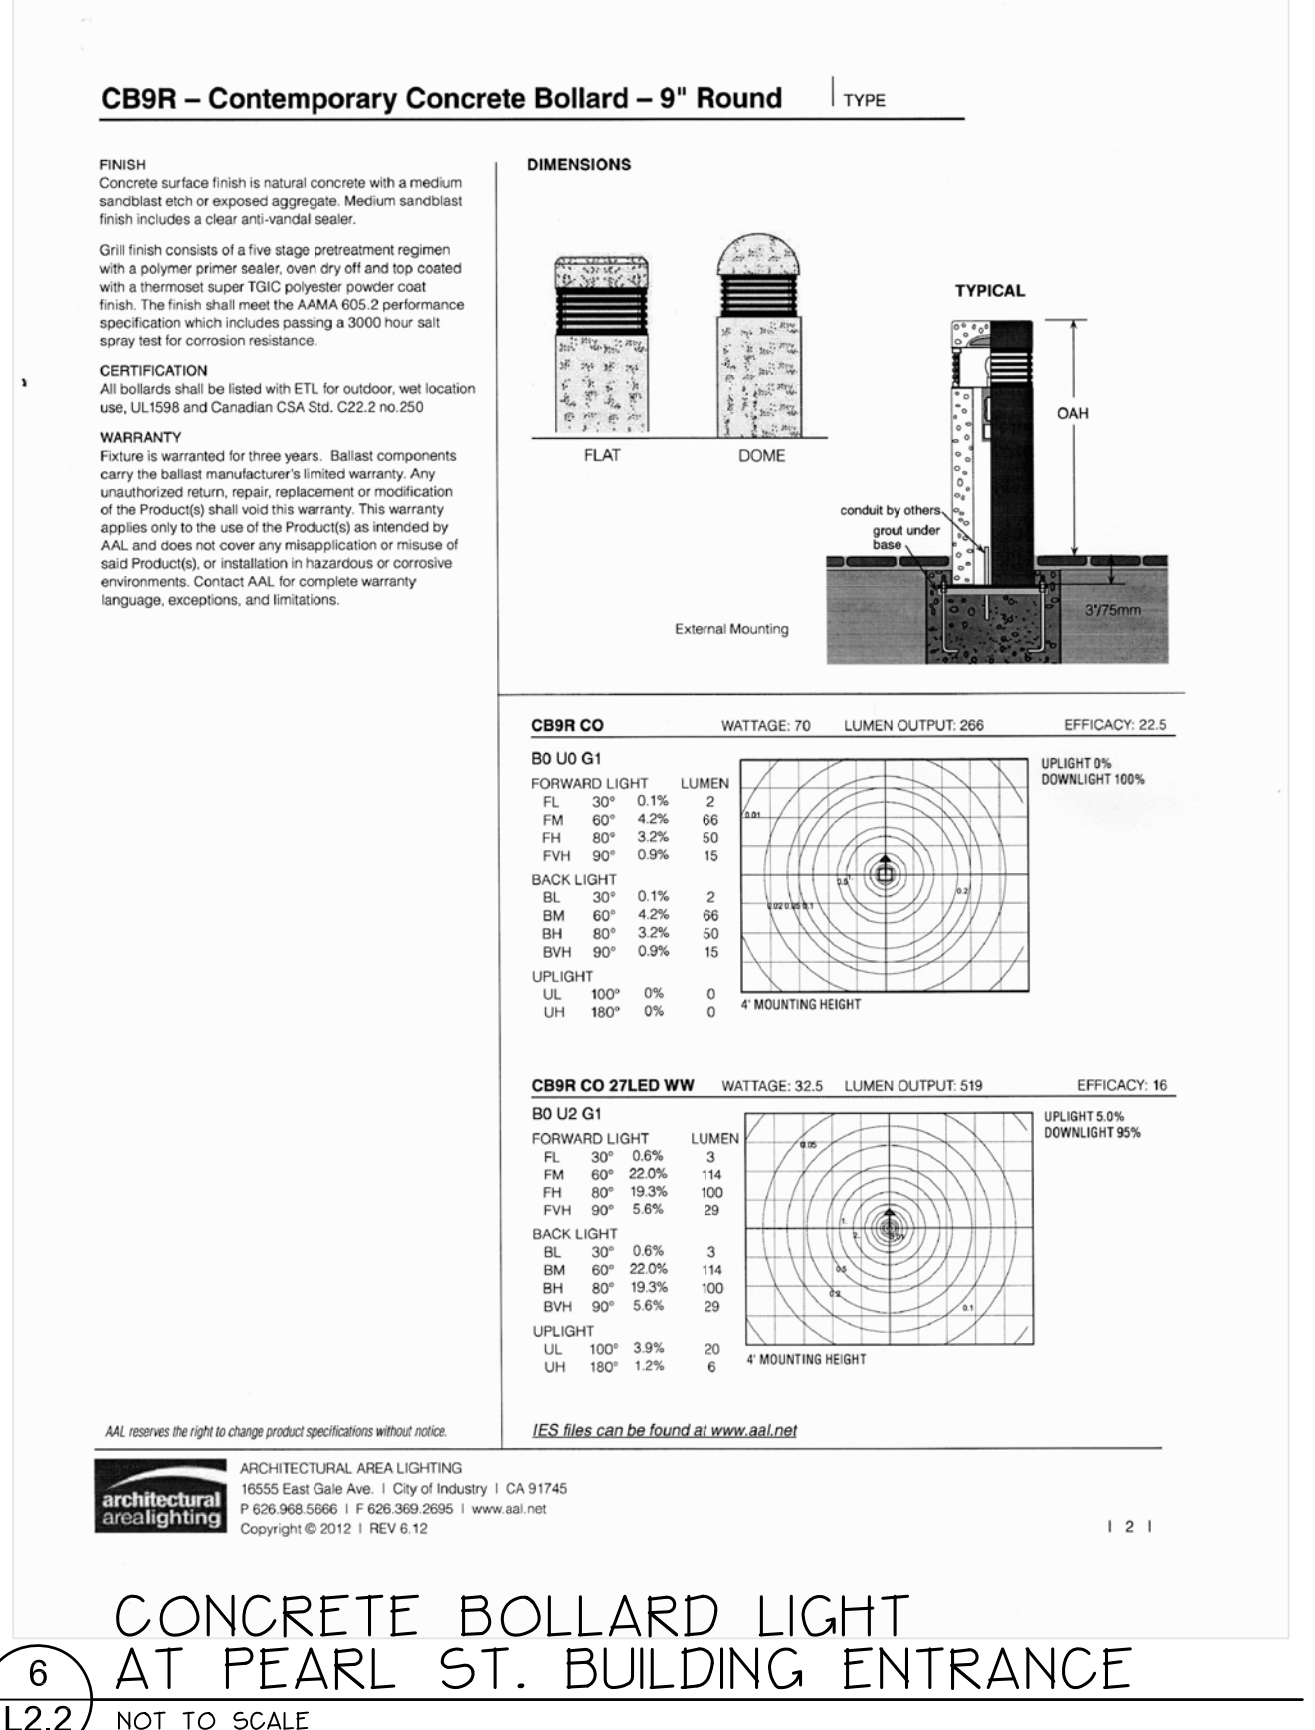

6 CONCRETE BOLLARD LIGHT AT PEARL ST. BUILDING ENTRANCE
L2.2 NOT TO SCALE

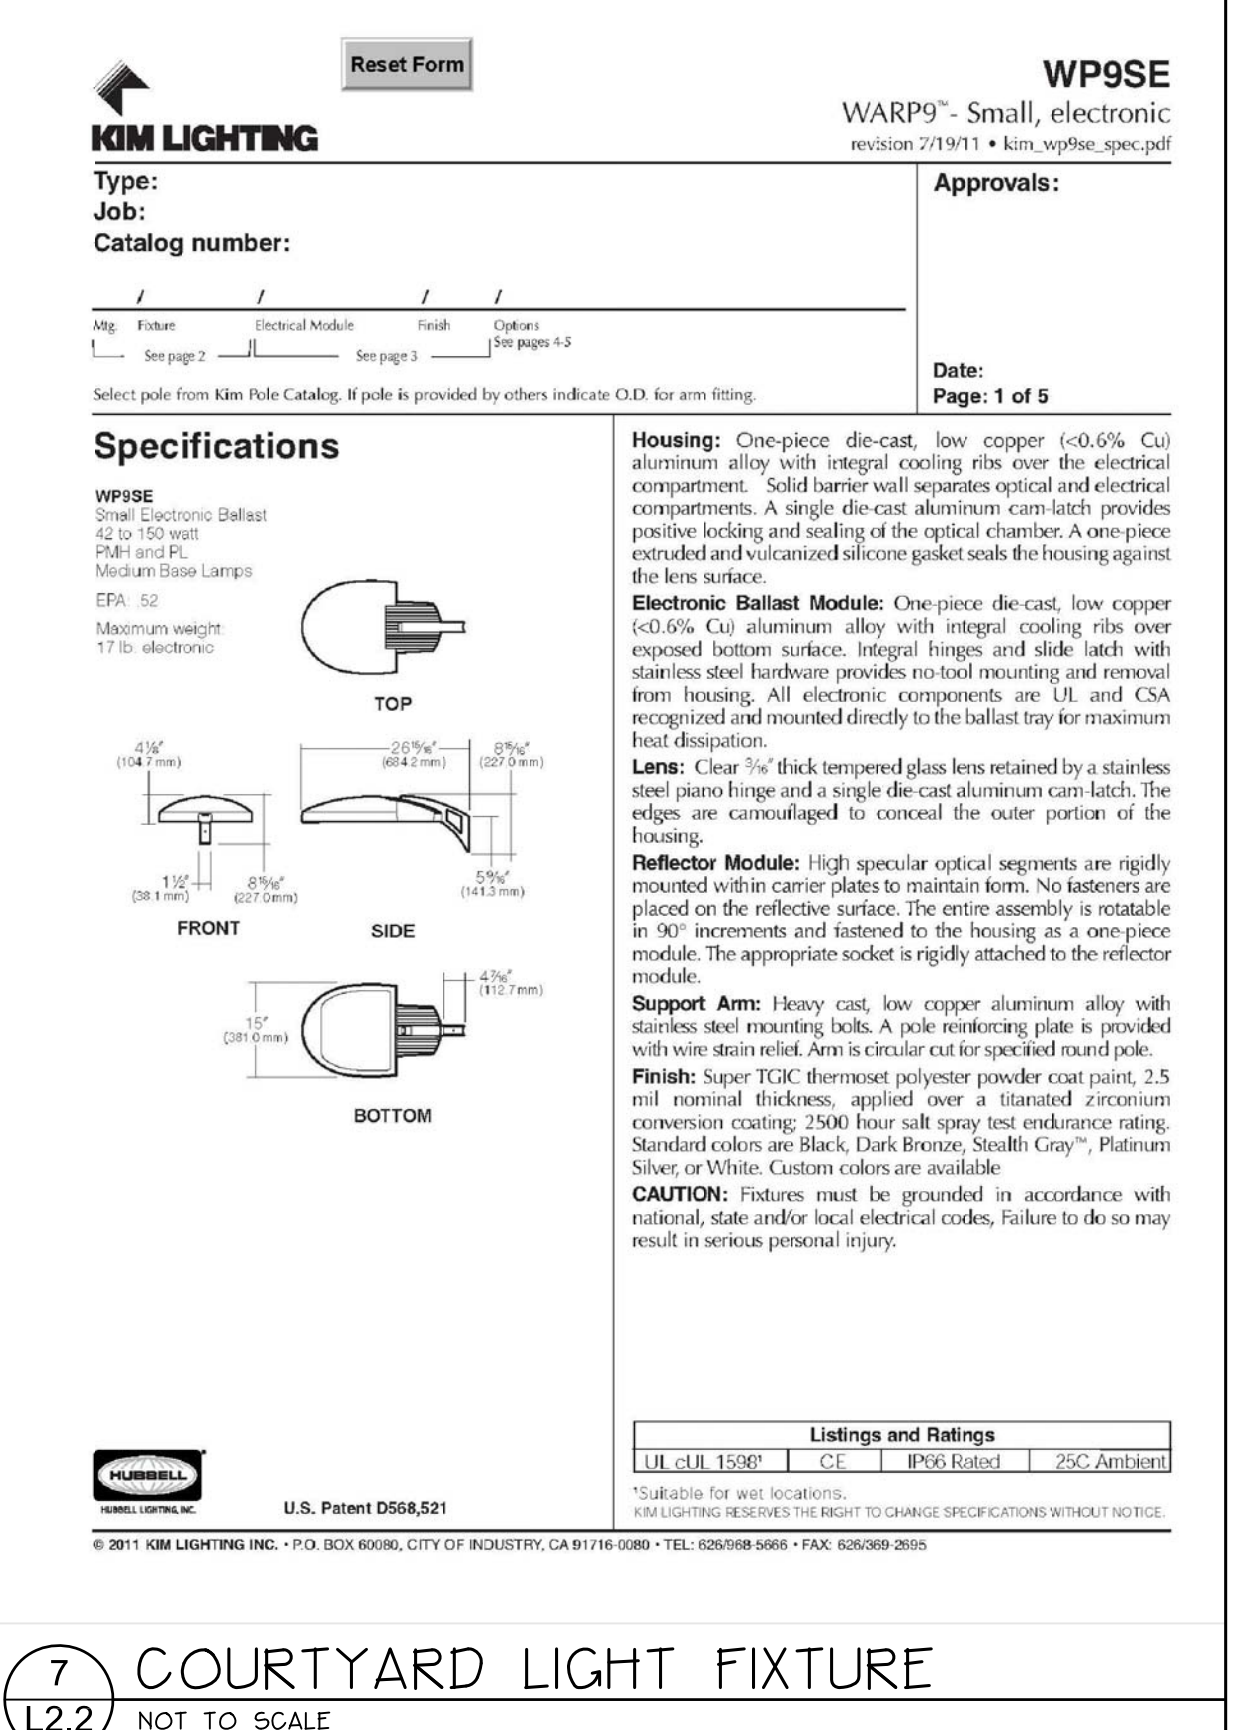

7 COURTYARD LIGHT FIXTURE
L2.2 NOT TO SCALE

PRELIMINARY - NOT FOR CONSTRUCTION

		PROJECT midtown PORTLAND, MAINE		70 Center Street Portland, Maine 04040 207.774.4427
SHEET TITLE LIGHTING DETAILS		DRAWN: DATE: 11.14.14 DESIGNED: SCALE: N.T.S. CHECKED: JOB NO. SP-M037B FILE NAME: SP-M037B SHEET L2.2		
CLIENT THE FEDERATED COMPANIES		PROJECT REVISIONS 1 11.14.14 FINAL LEVEL III SUBMISSION TO CITY OF PORTLAND REV DATE DESCRIPTION REVISIONS		