


WATERSHED 'B' IS PART OF WESTERLY DRAINAGE AREA


WATERSHED 'C' DRAINS TOWARD MARGINAL WAY

WATERSHED 'A' IS PART OF EASTERLY DRAINAGE AREA

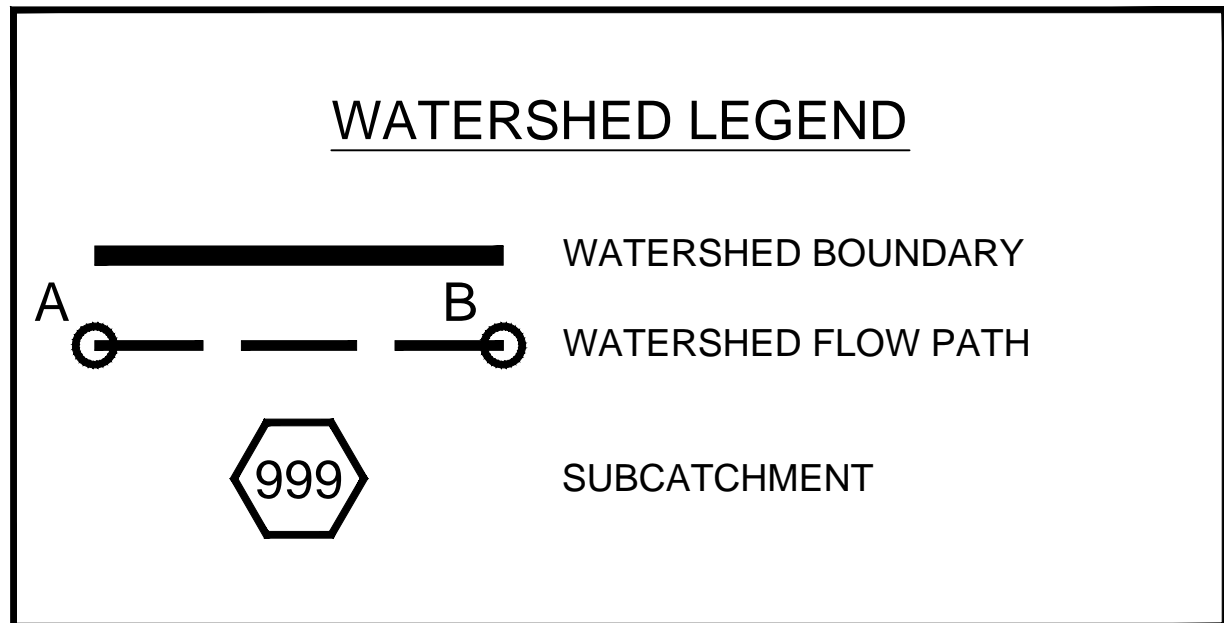

MARITIME LANDING PREDEVELOPMENT CONDITIONS

SYSTEM	TD	AREA (ACRES)	ELEVATION				DISTANCE (FT)		
			A	B	C	D	AB	BC	CD
EAST SIDE DRAINAGE	A-1	1.30	10.80	9.20	9	8.10	105	86	225
	A-2	0.56	10.10	9.80	8.50	8.30	54	76	50
	A-3	0.24	10.90	9.30	9	7.63	85	61	23
WEST SIDE DRAINAGE	B-1	1.37	12.50	10.40	9.20	5.90	114	99	116
	B-2	0.16	12	9.65			86		
	B-3	0.43	9	7.50			121		
CHESTNUT	C-1	0.38	10.40	9.10	8.50		121	82	

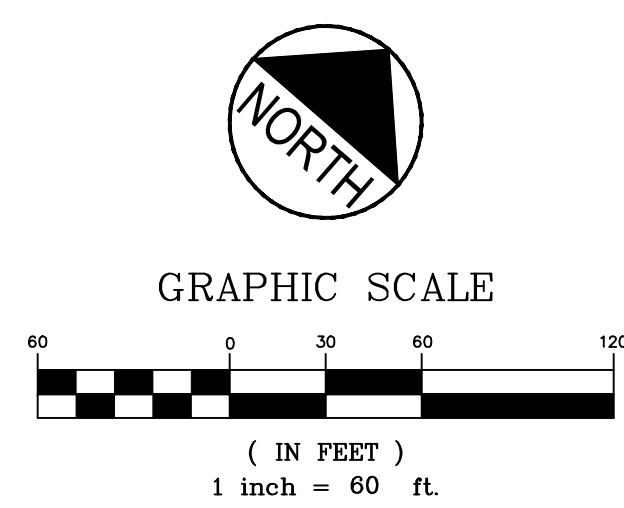

FOR NOVEMBER 14, 2014 SUBMISSION - SUBJECT TO ONGOING FAY, SPOFFORD & THORNDIKE REVIEW

PRELIMINARY - NOT FOR CONSTRUCTION

PROJECT <b>midtown</b> PORTLAND, MAINE			PROJECT <b>midtown</b> PORTLAND, MAINE	<b>FAY, SPOFFORD &amp; THORNDIKE</b> ENGINEERS • PLANNERS • SCIENTISTS 778 MAIN ST., SUITE 8, SOUTH PORTLAND, ME 04106 FORMERLY DELUCA-HOFFMAN ASSOCIATES
SHEET TITLE <b>PREDEVELOPMENT WATERSHED MAP</b>				
CLIENT <b>THE FEDERATED COMPANIES</b>		DRAWN: LA DESIGNED: WGH/BEK CHECKED: WGH/SRB FILE NAME: 3062-WSHED		DATE: OCTOBER 2014 SCALE: 1"=60' JOB NO. SP-M037B
REVISIONS 1 11.14.14 FINAL LEVEL III SUBMISSION TO CITY OF PORTLAND REV DATE DESCRIPTION		SHEET <b>C-14.0</b>		