




A TYPICAL CROSSWALK MARKINGS
N.T.S.

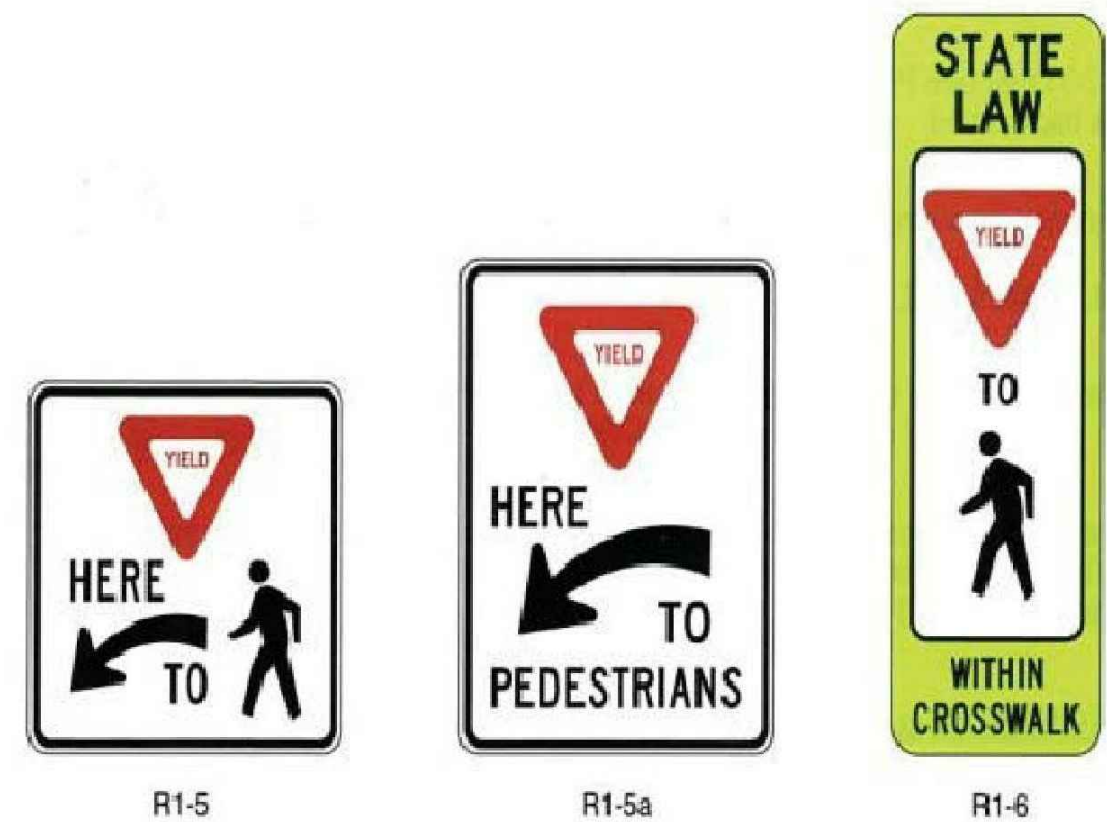

B UNSIGNALIZED PEDESTRIAN CROSSWALK SIGNAGE
N.T.S.

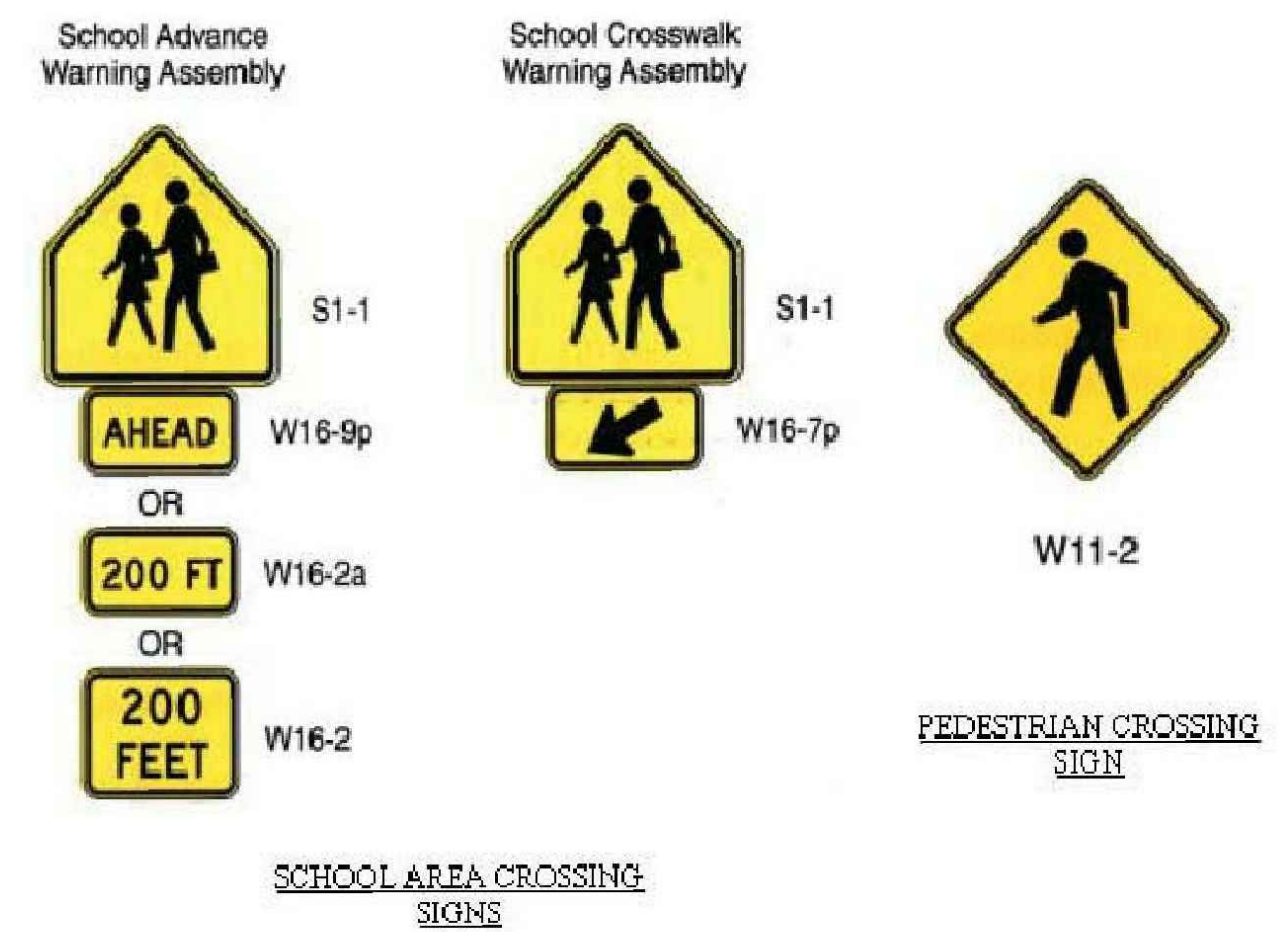

C TYPICAL CROSSWALK SIGNAGE
N.T.S.

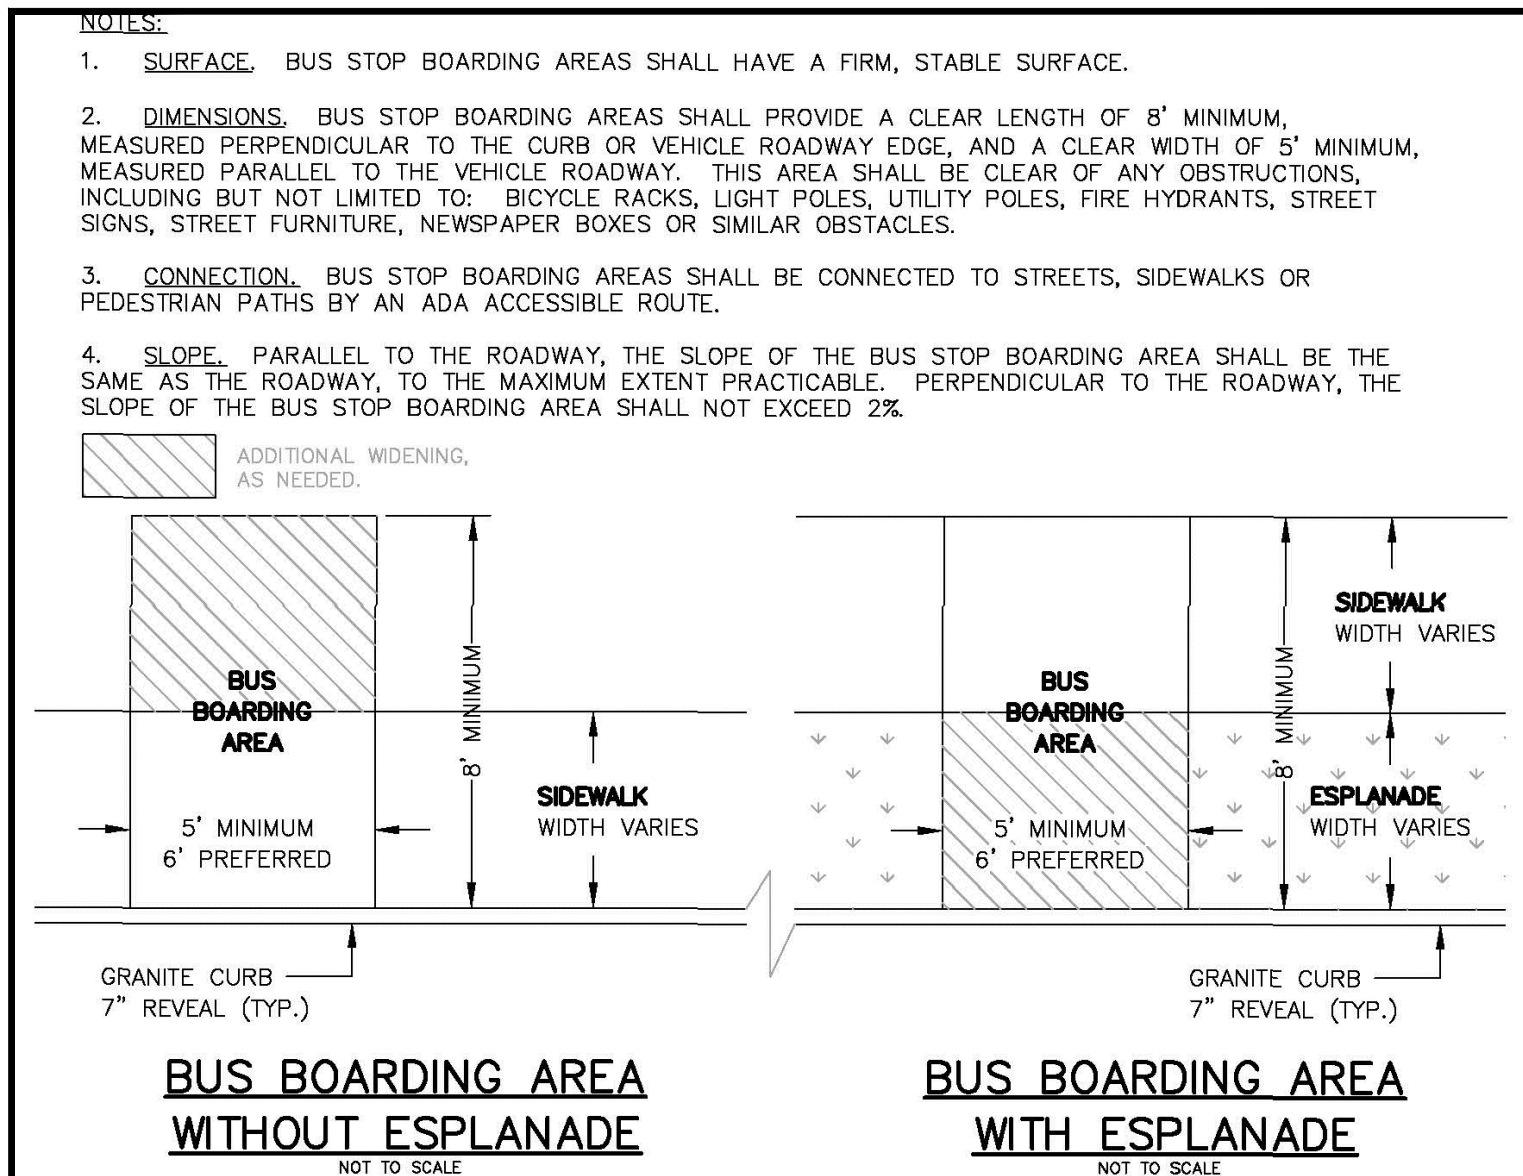

D BUS STOP BOARDING AREA LAYOUT
N.T.S.



B1



B2




B3



C1



C2

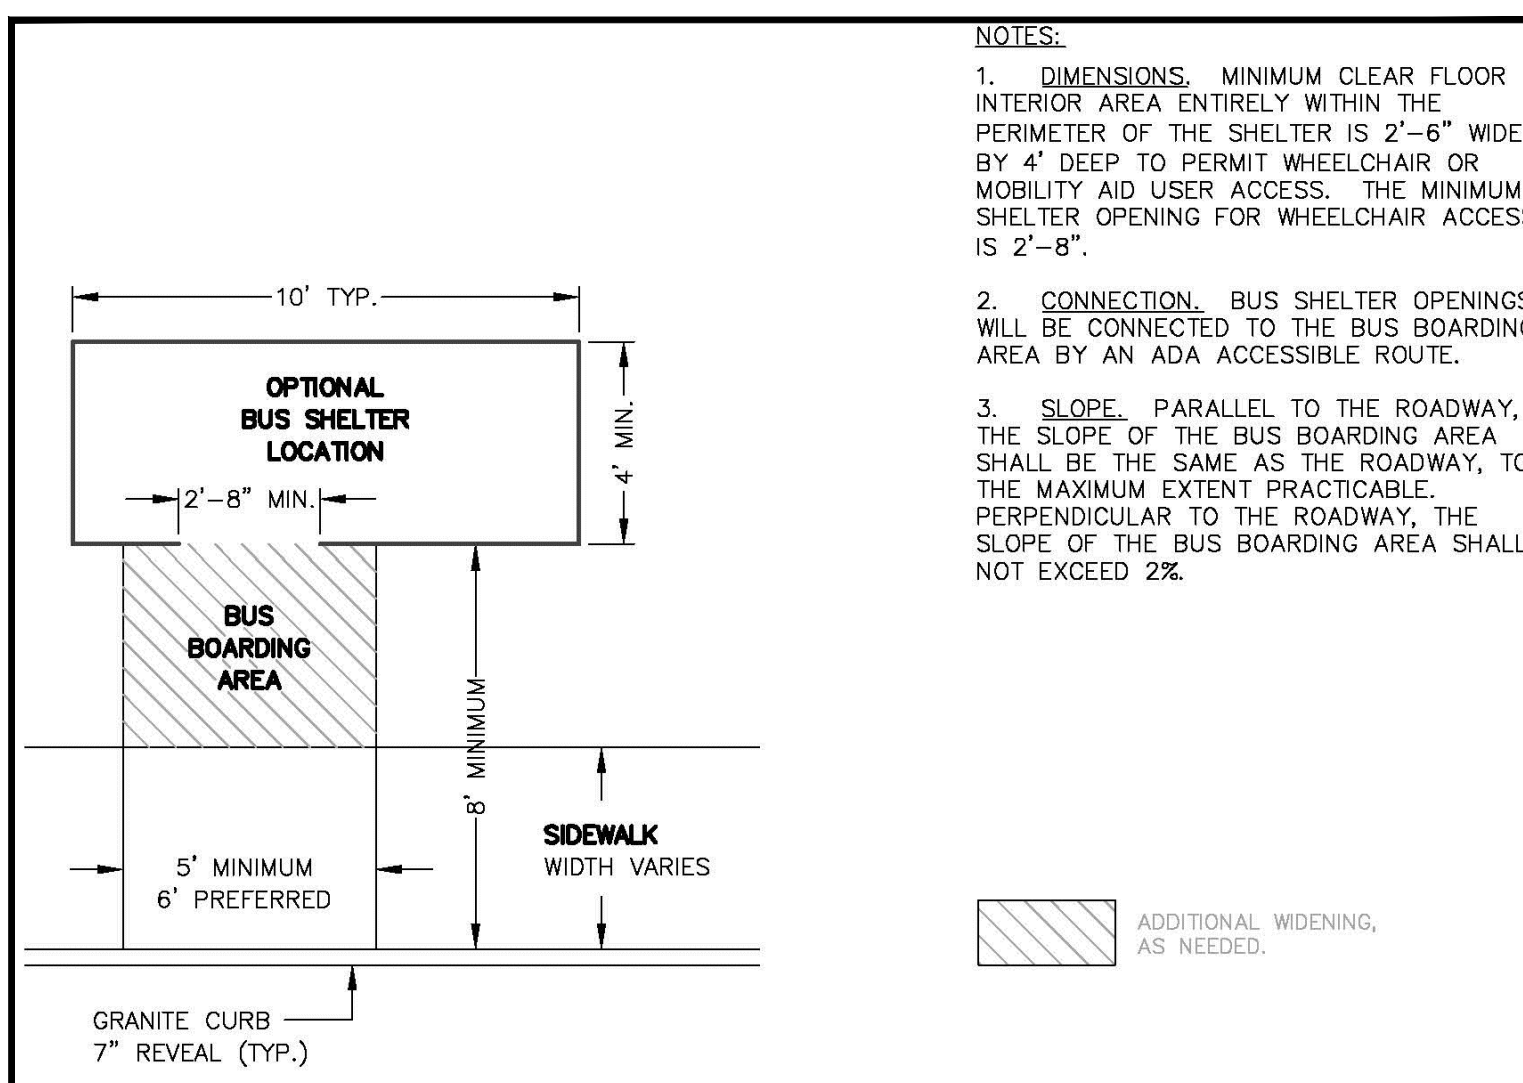

E BUS SHELTER AND SHELTER SITING LAYOUT
N.T.S.



E1



E2



F1



F2



G1



G2

PRELIMINARY - NOT FOR CONSTRUCTION

		PROJECT midtown PORTLAND, MAINE	FAY, SPOFFORD & THORNDIKE ENGINEERS • PLANNERS • SCIENTISTS 778 MAIN ST., SUITE 8, SOUTH PORTLAND, ME 04106 FORMERLY DELUCA-HOFFMAN ASSOCIATES
SHEET TITLE TRANSPORTATION SYSTEMS AND STREET DESIGN		DRAWN: KEV DESIGNED: WGH/BEK CHECKED: WGH/SRB FILE NAME: 3062-DETAIL SHEETS	DATE: OCTOBER 2014 SCALE: NTS JOB NO.: SP-M037B
CLIENT THE FEDERATED COMPANIES		SHEET C-7.2	
1 REV DATE DESCRIPTION REVISIONS	11.14.14 FINAL LEVEL III SUBMISSION TO CITY OF PORTLAND	P.E. WILLIAM R. MOORE LIC. # 13547	