



A FILTERRA® UNIT
N.T.S.


STANDARD FILTERRA® THROAT OPENING
SECTION A-A
N.T.S.

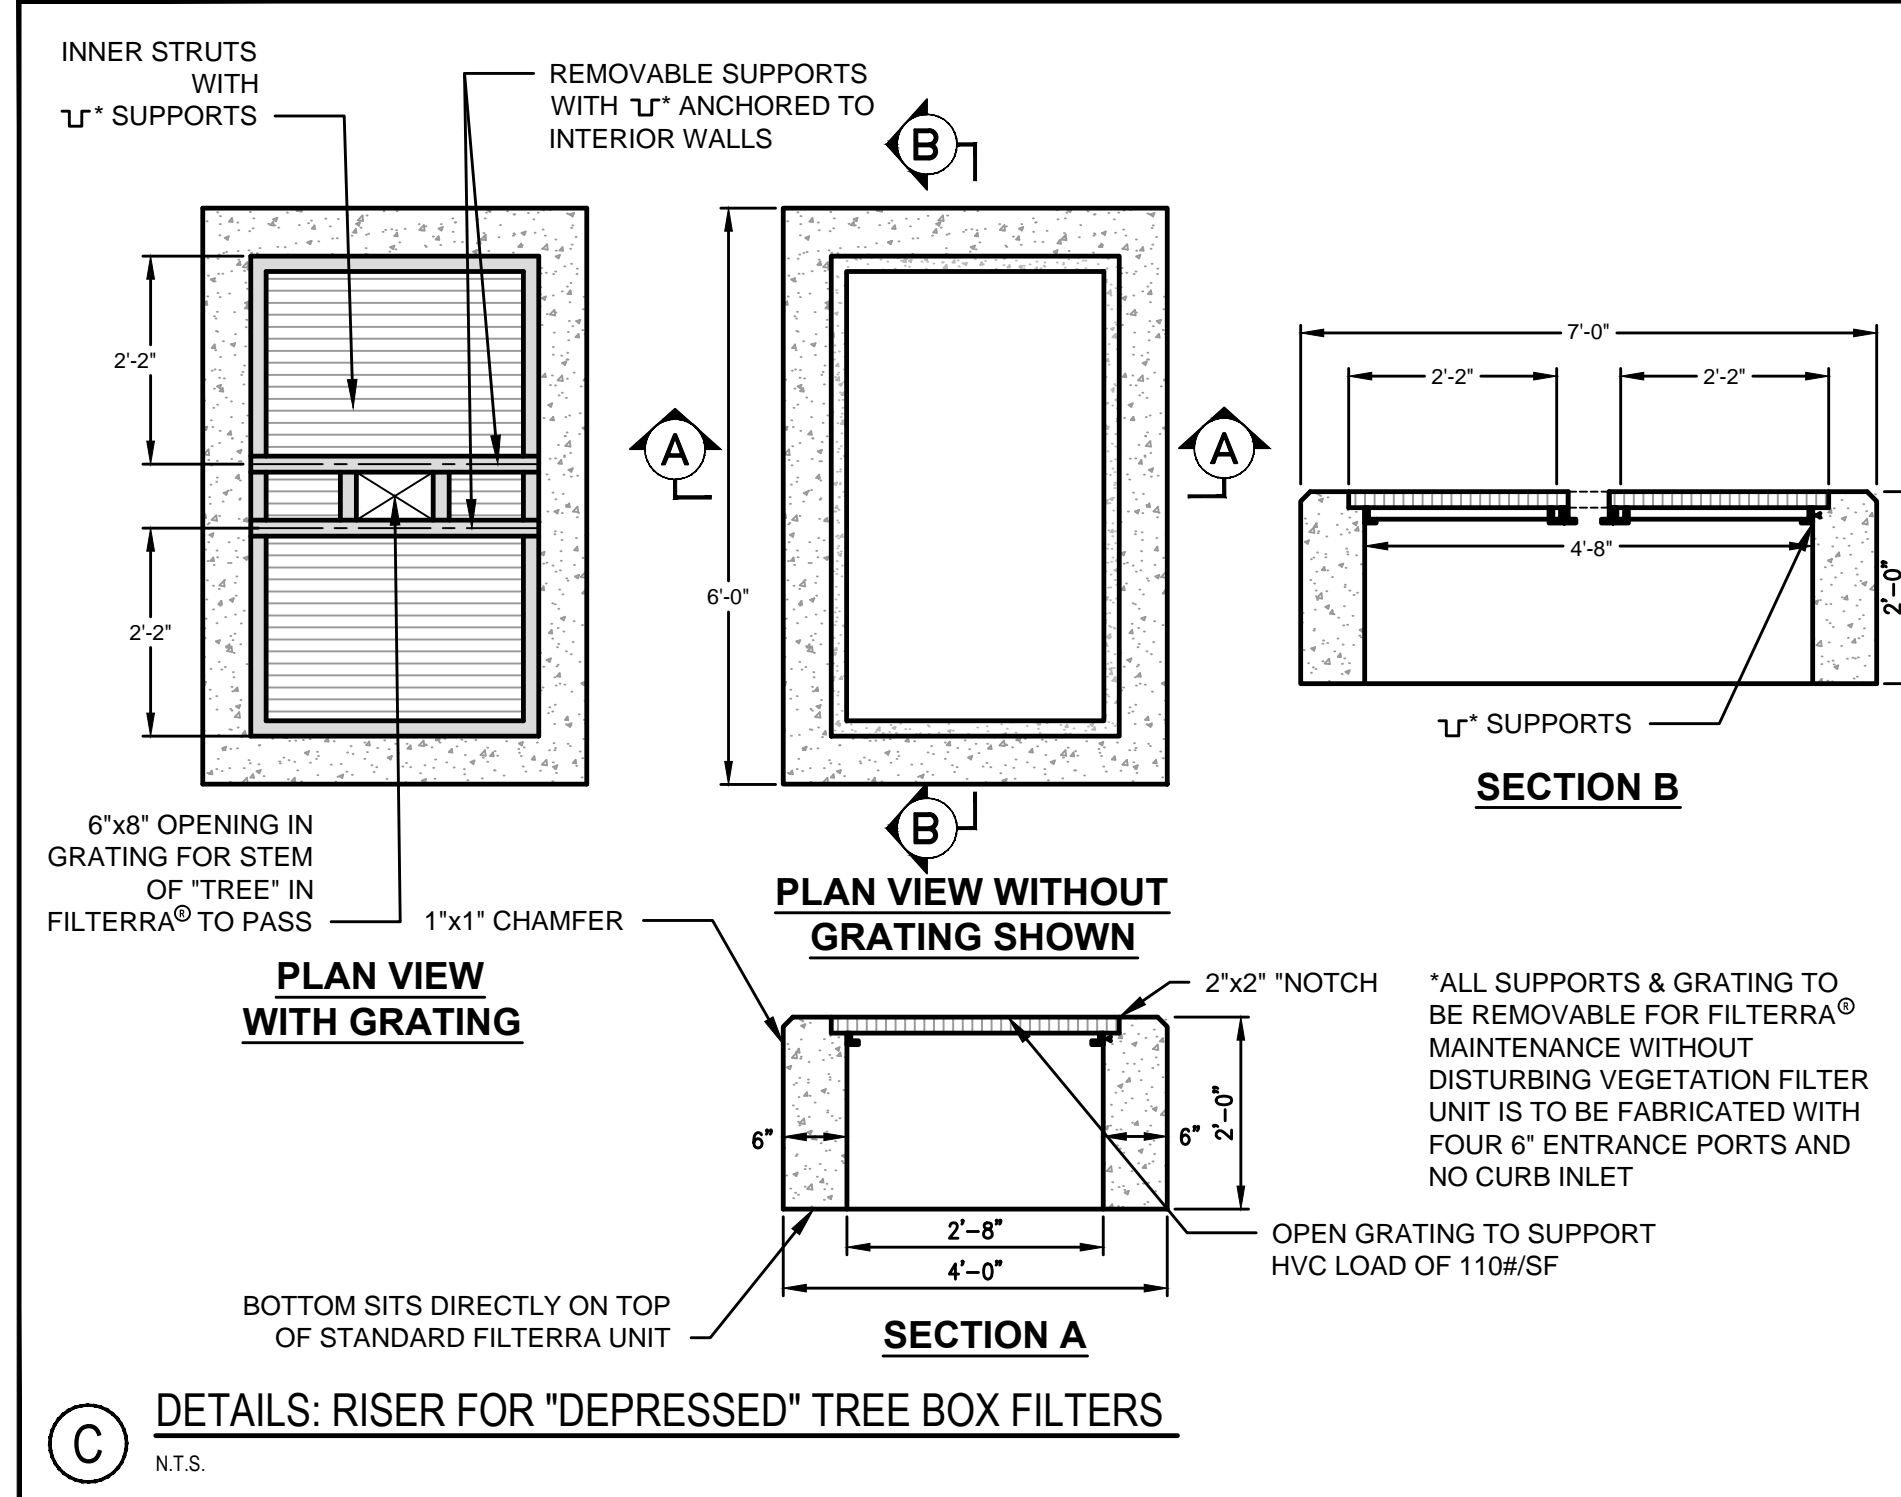

C DETAILS: RISER FOR "DEPRESSED" TREE BOX FILTERS
N.T.S.

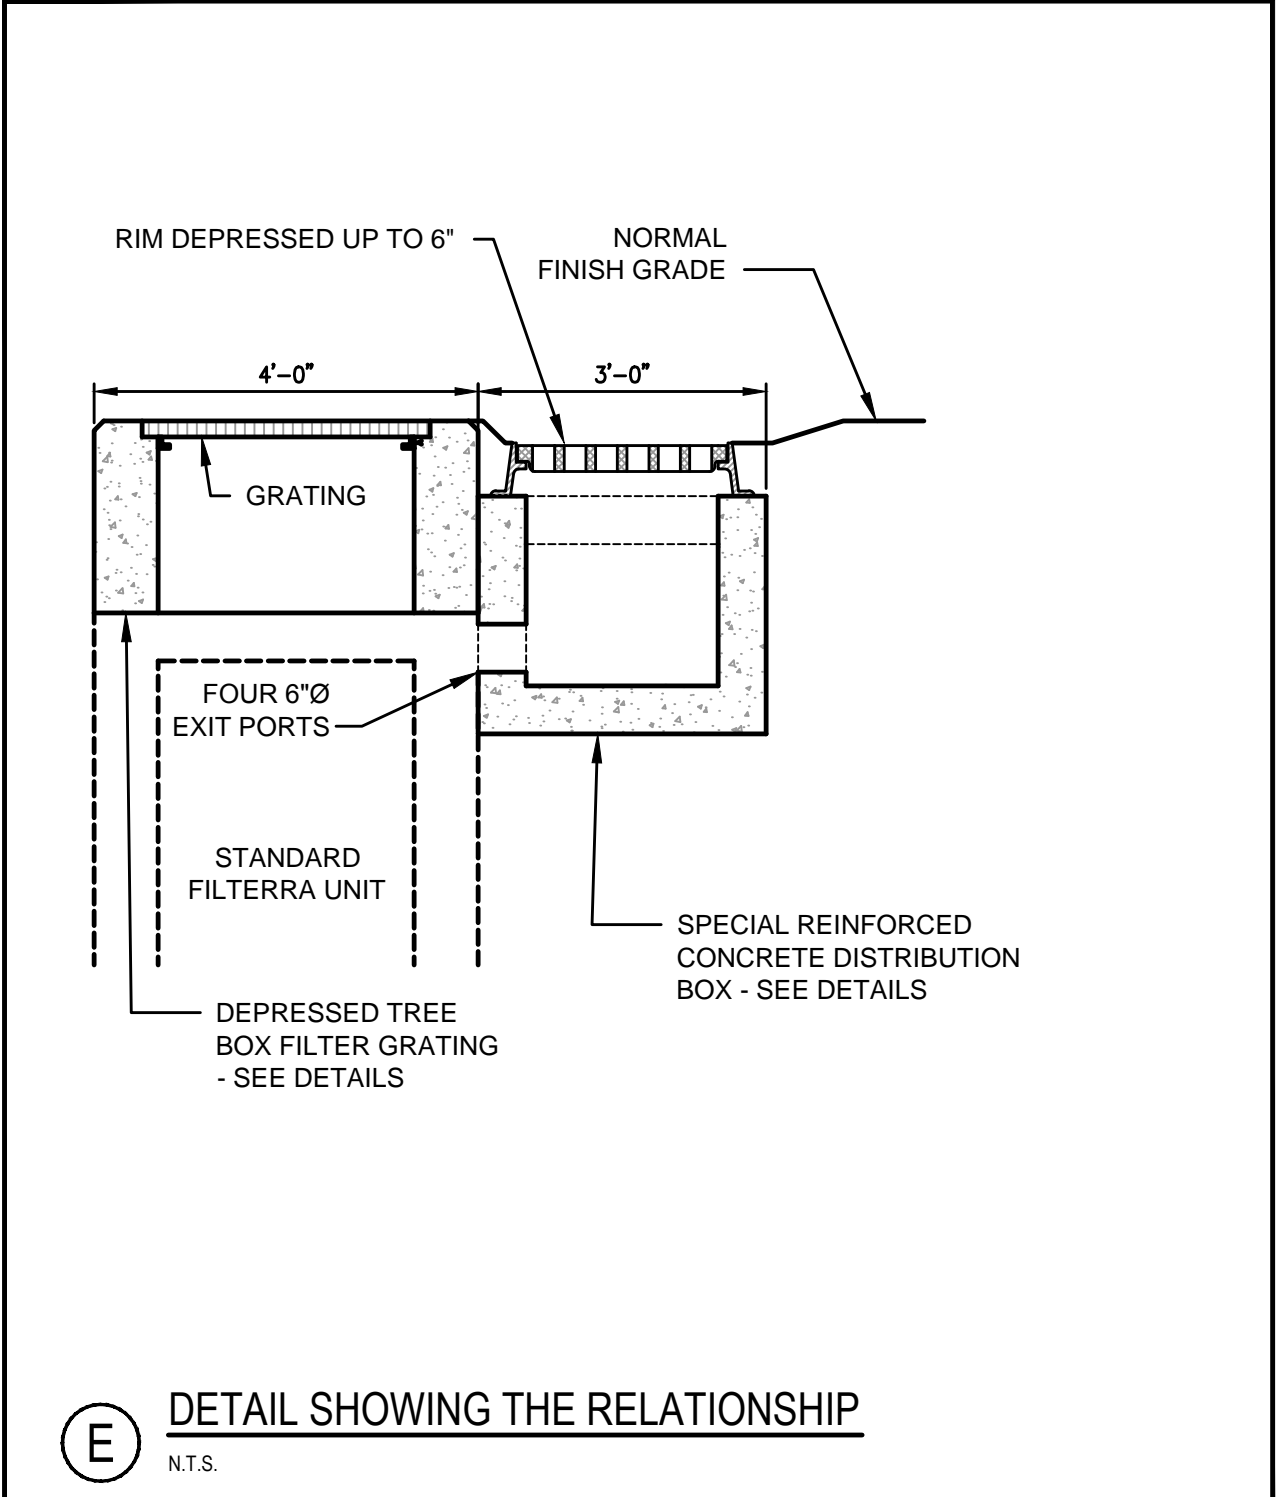


E DETAIL SHOWING THE RELATIONSHIP
N.T.S.

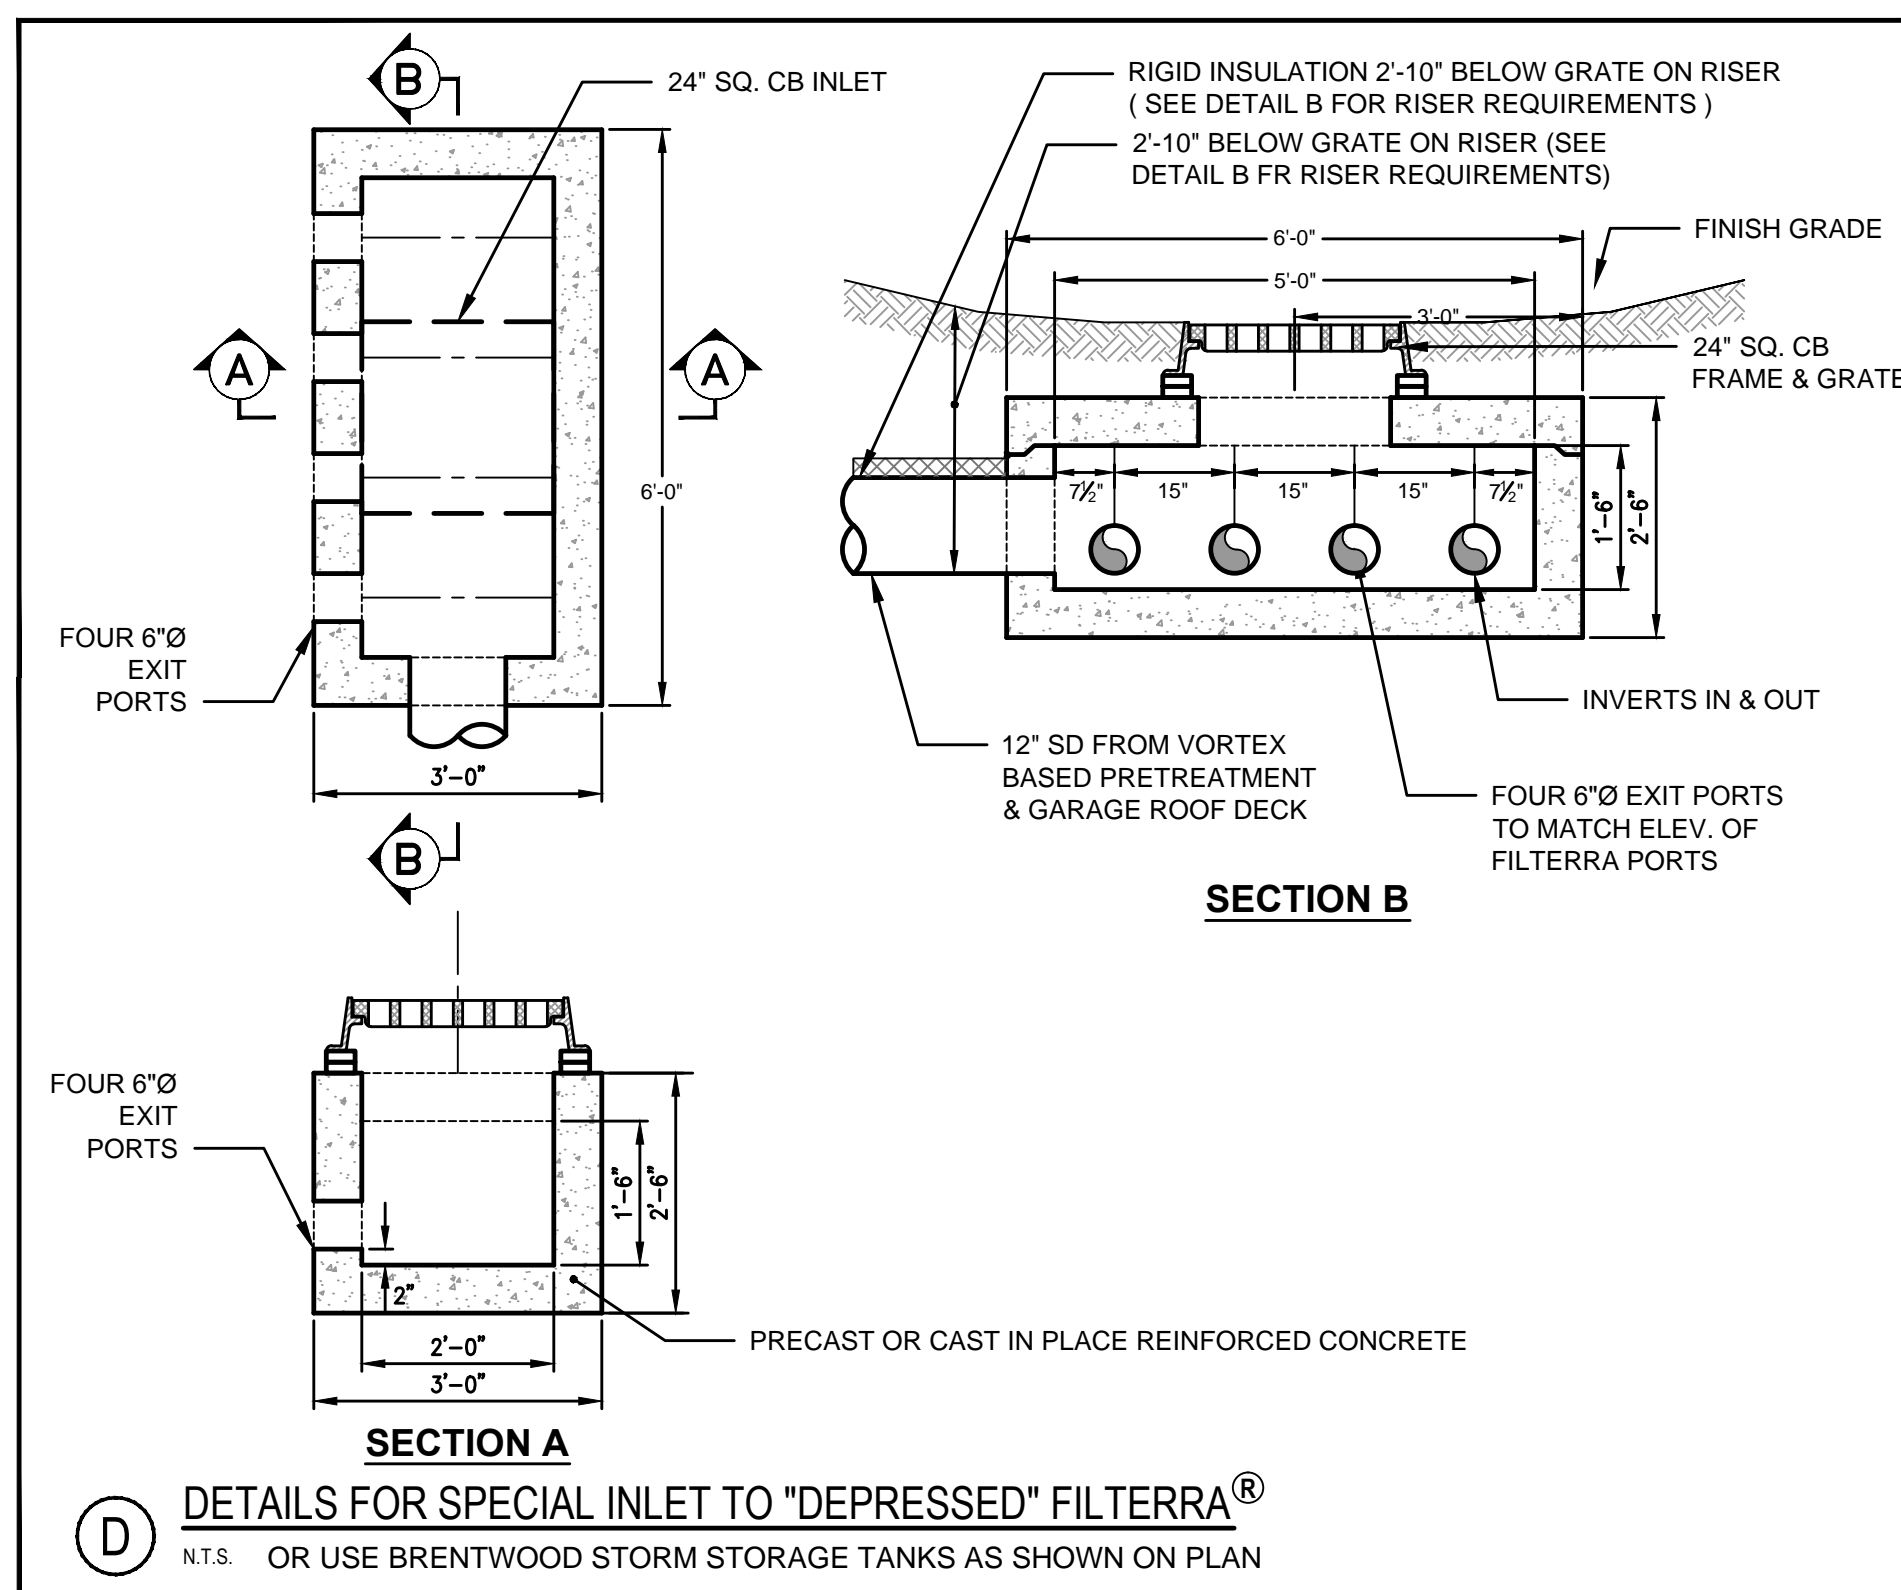

D DETAILS FOR SPECIAL INLET TO "DEPRESSED" FILTERRA®
N.T.S. OR USE BRENTWOOD STORM STORAGE TANKS AS SHOWN ON PLAN

FILTERRA/STORMTREAT LOCATIONS		
UNIT #	STATION	OFFSET
A-1, A-2	COURTYARD A, TWO BOXLESS TREATMENT UNITS WITH FILTERRA MEDIA	
N/A	midtownFour, TWO STORMTREAT UNITS	
E-0	30+28	18.5' Lt.
F-0	12+80	16.2' Lt.
G-0	12+68	21.5' Rt.
H-0	11+00	21.5' Rt.
I-0	10.75	15.5' Lt.
J-0	9+00	21.5' Lt.
K-0	9+00	15.5' Lt.
L-0	4+68	19.5' Rt.
M-0	4+36	39' Lt.
N-0	4+19	25' Rt.
O-0	7+00	18.5' Rt.
P-0	7+00	16.5' Rt.
Q-0	4+75	18.5' Lt.
R-0	2+92	21.5' Rt.
S-0	2+92	14.5' Lt.

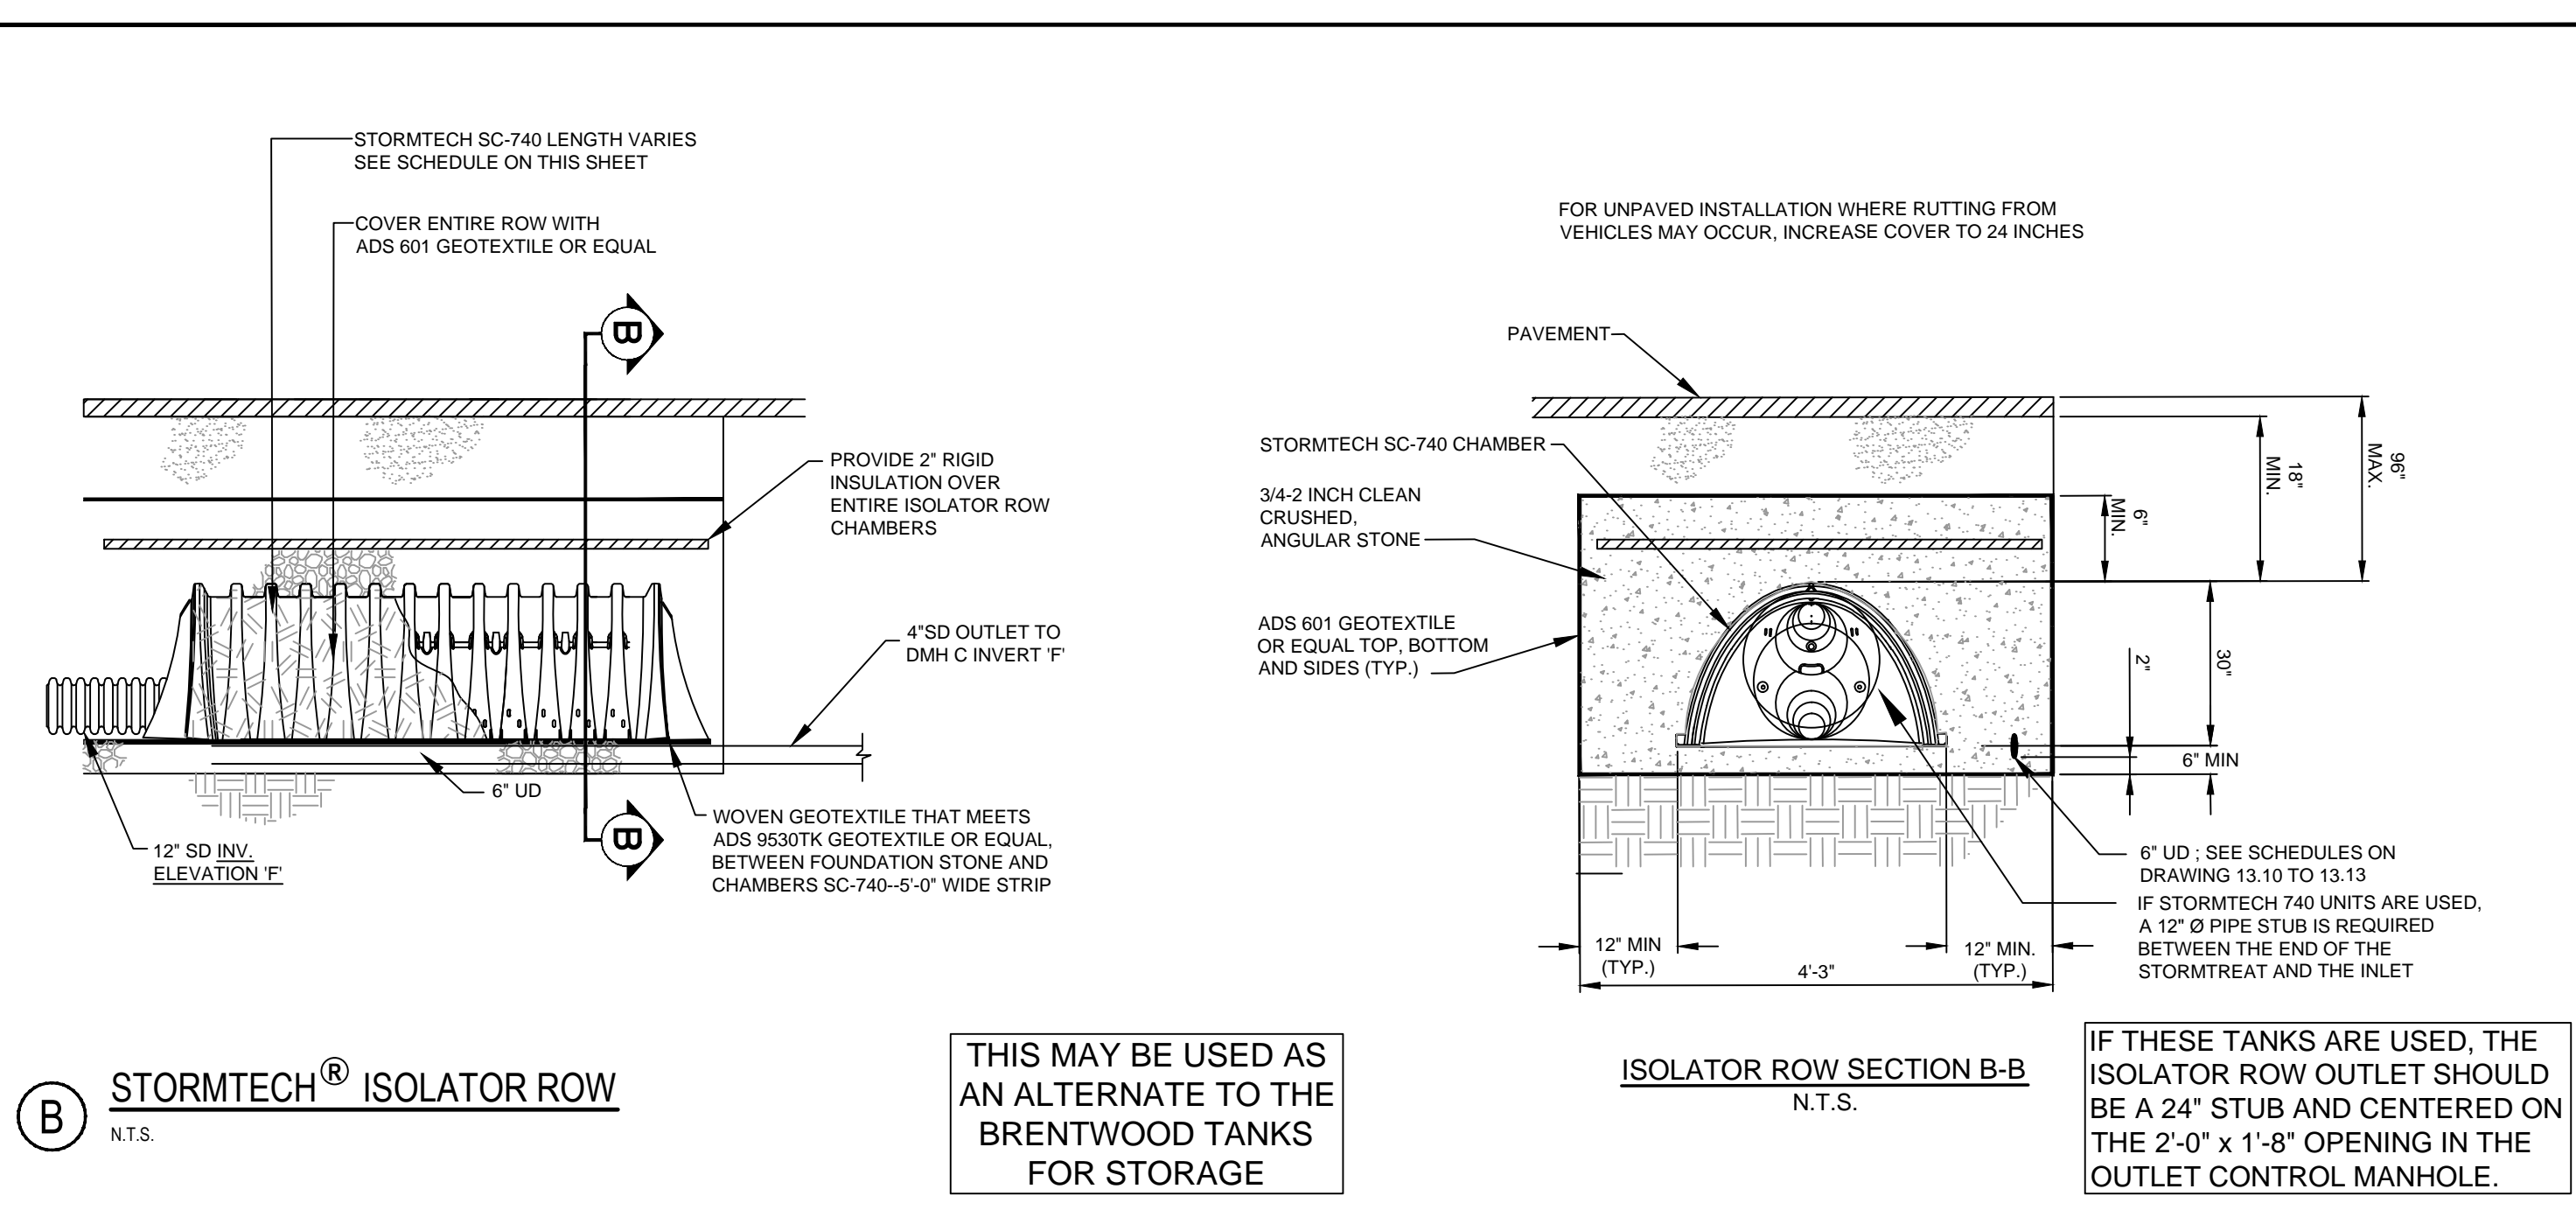

B STORMTECH® ISOLATOR ROW
N.T.S.

ISOLATOR ROW SECTION B-B
N.T.S.

PRELIMINARY - NOT FOR CONSTRUCTION

PROJECT midtown PORTLAND, MAINE			FST FAY, SPOFFORD & THORNDIKE ENGINEERS · PLANNERS · SCIENTISTS 778 MAIN ST., SUITE 8, SOUTH PORTLAND, ME 04106 FORMERLY DELUCA-HOFFMAN ASSOCIATES
SHEET TITLE TREEBOX FILTER WITH ALTERNATE UNDERGROUND STORAGE DETAILS			
CLIENT THE FEDERATED COMPANIES		DATE: OCTOBER 2014 SCALE: NTS JOB NO. SP-M037B	
1 11.14.14 FINAL LEVEL III SUBMISSION TO CITY OF PORTLAND REV DATE DESCRIPTION REVISIONS		P.E. WILLIAM R. MOORE LIC. # 13547	