




1 BITUMINOUS PAVEMENT - PARKING
NOT TO SCALE

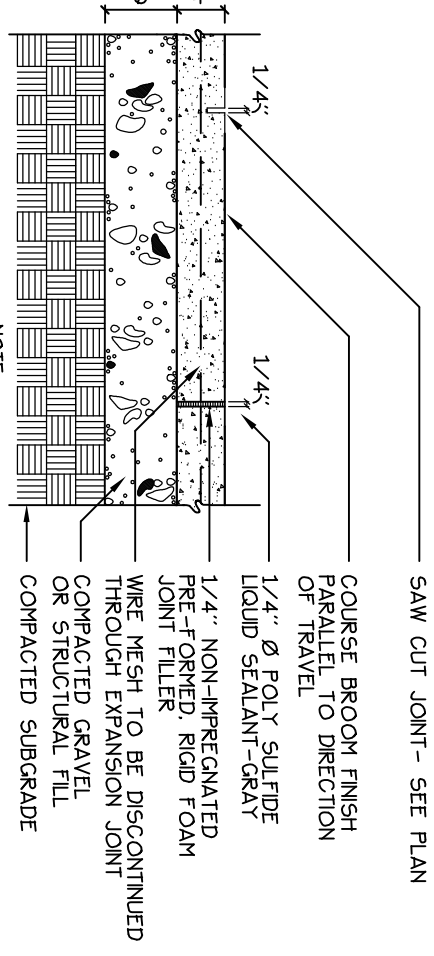


2 CONCRETE WALK
NOT TO SCALE

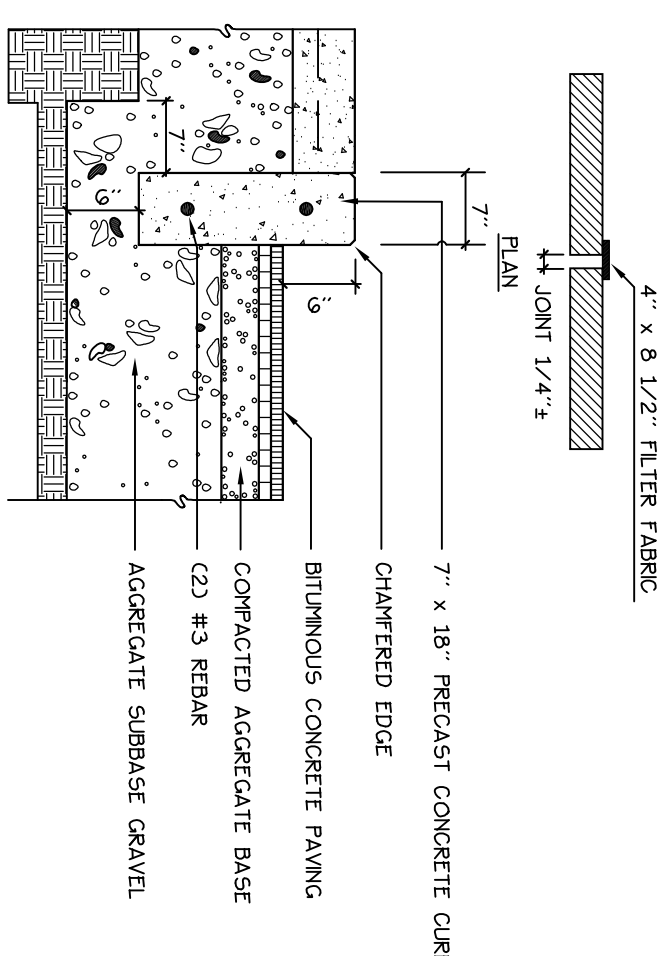


3 PRECAST CONCRETE CURB
NOT TO SCALE

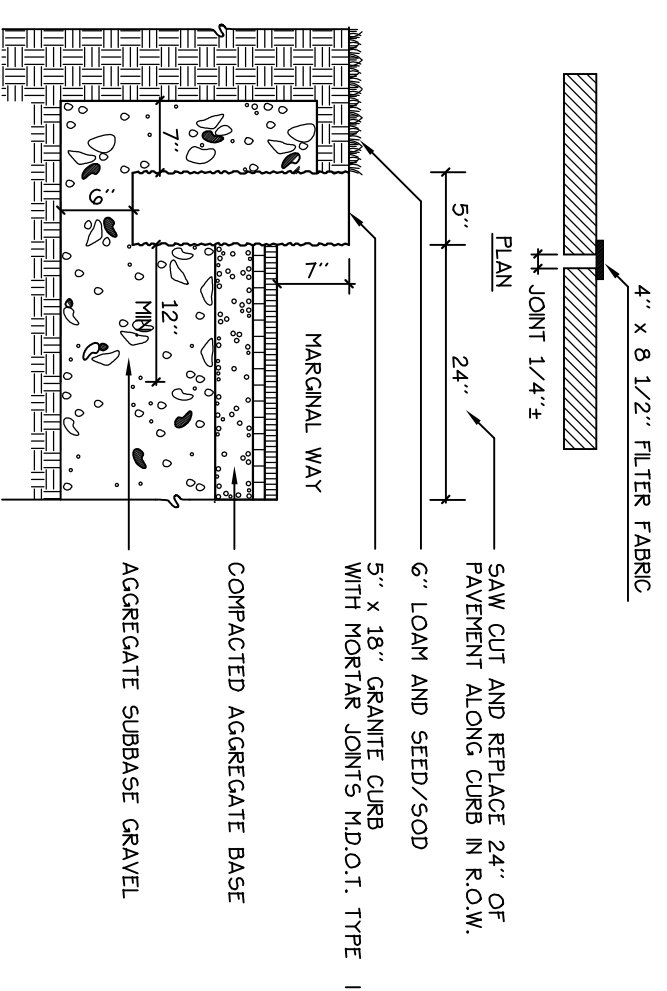


4 VERTICAL GRANITE CURB
NOT TO SCALE

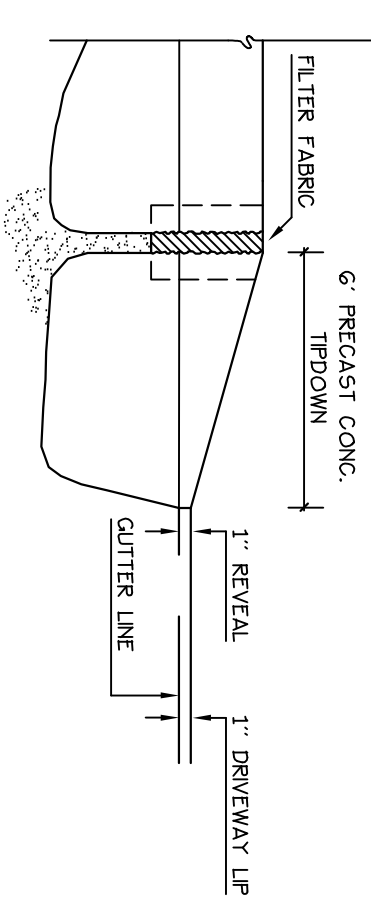


5 TYPICAL TACKDOWN CURB INSTALLATION
NOT TO SCALE

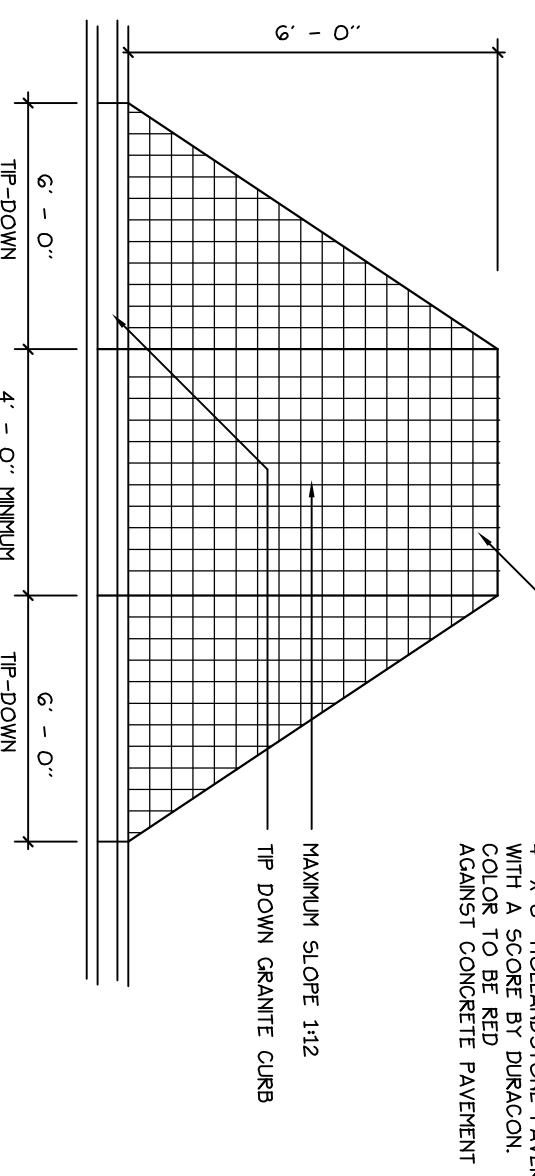


6 HANDICAP RAMP
NOT TO SCALE

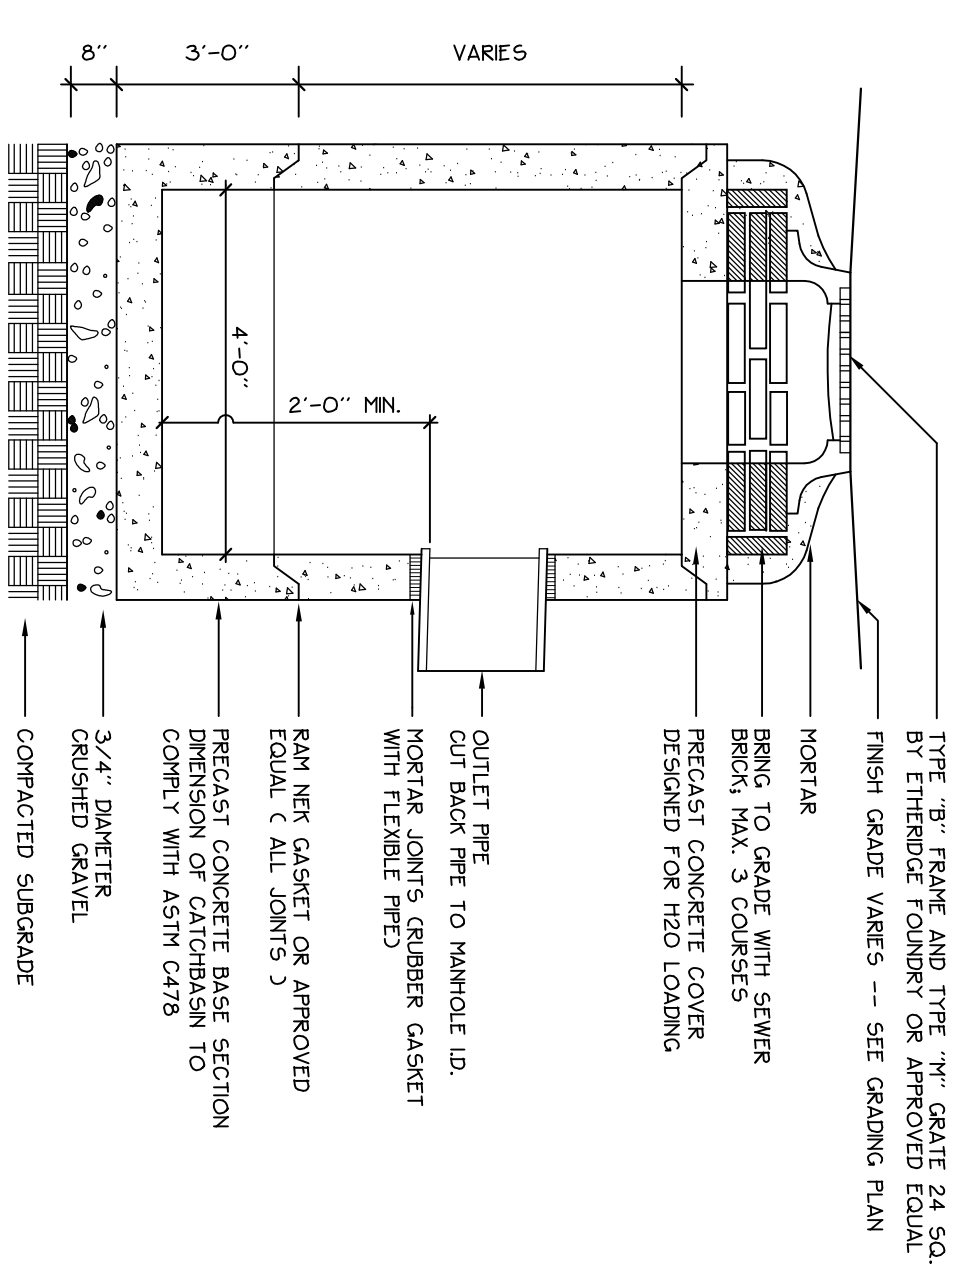


7 PRECAST CONCRETE CATCHBASIN
NOT TO SCALE

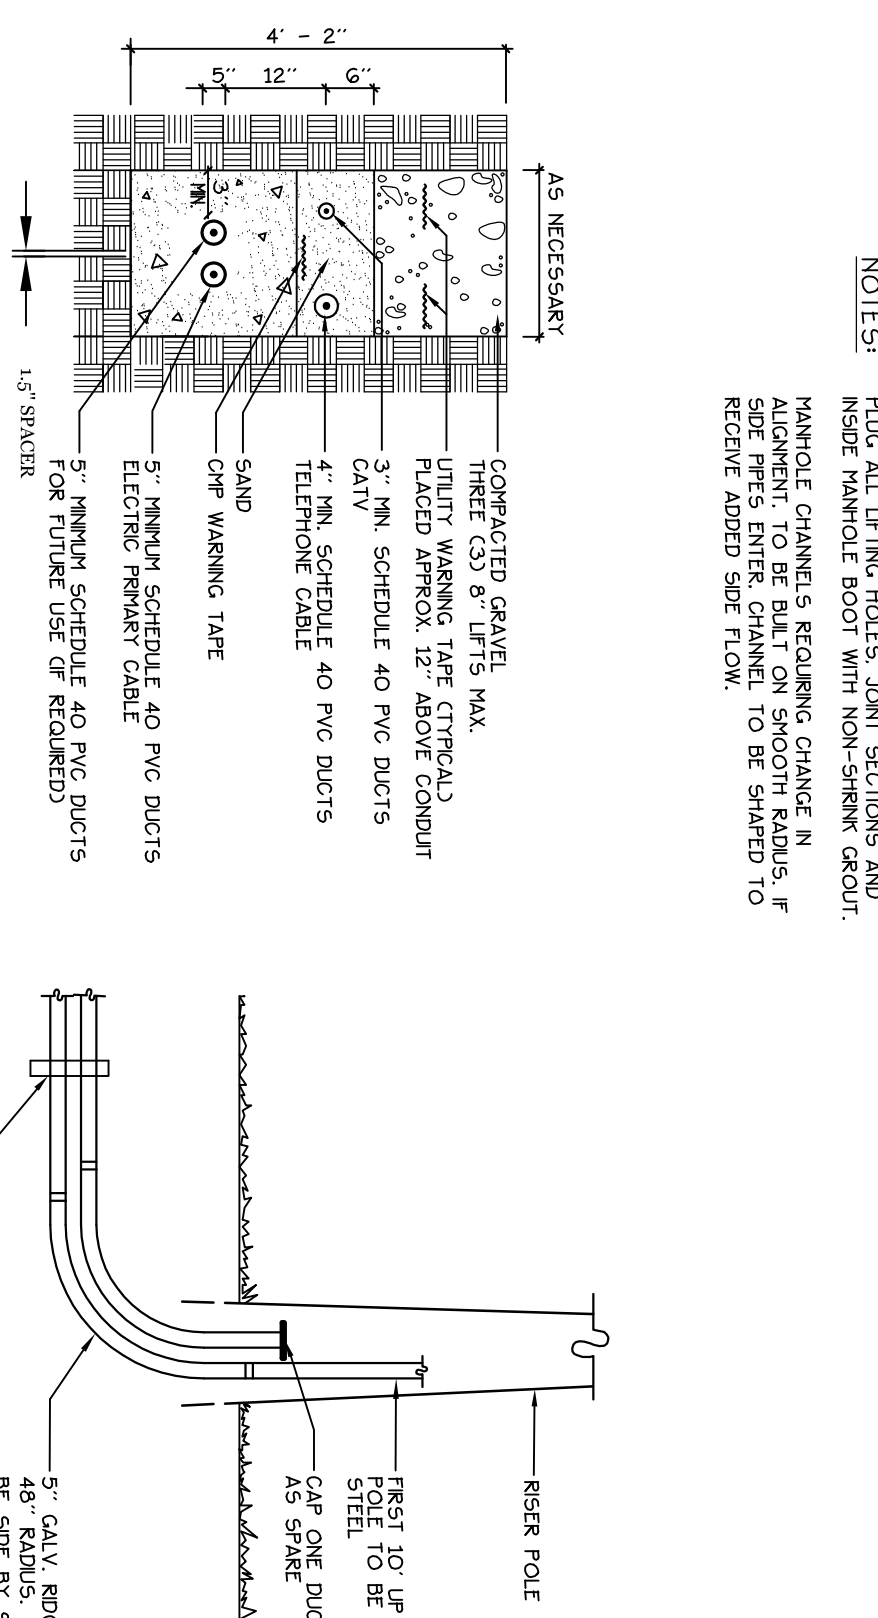


8 ELECTRICAL, TELEPHONE + CABLE T.V. TRENCH
NOT TO SCALE

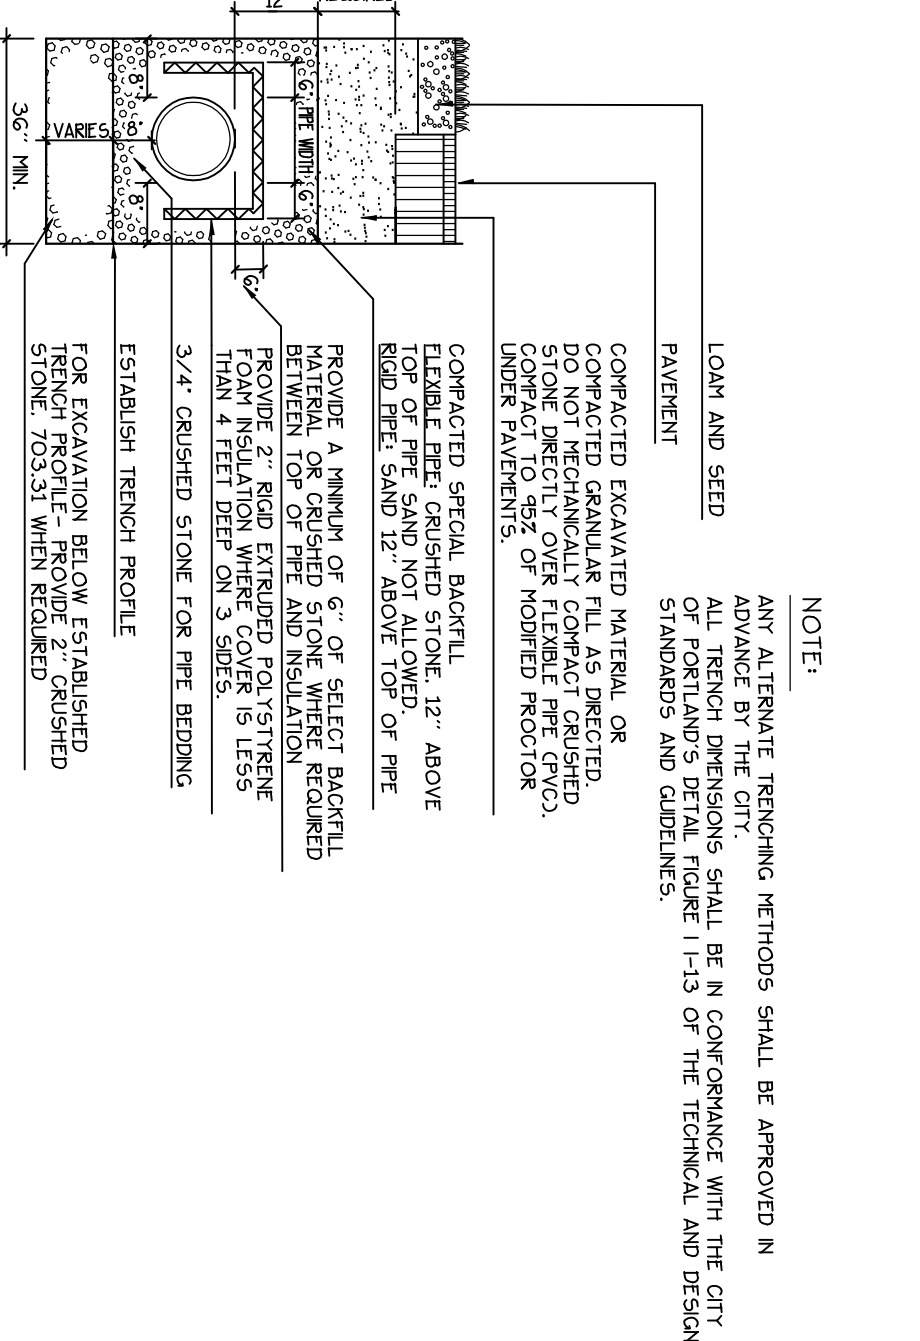


9 PIPE TRENCH DETAIL
NOT TO SCALE

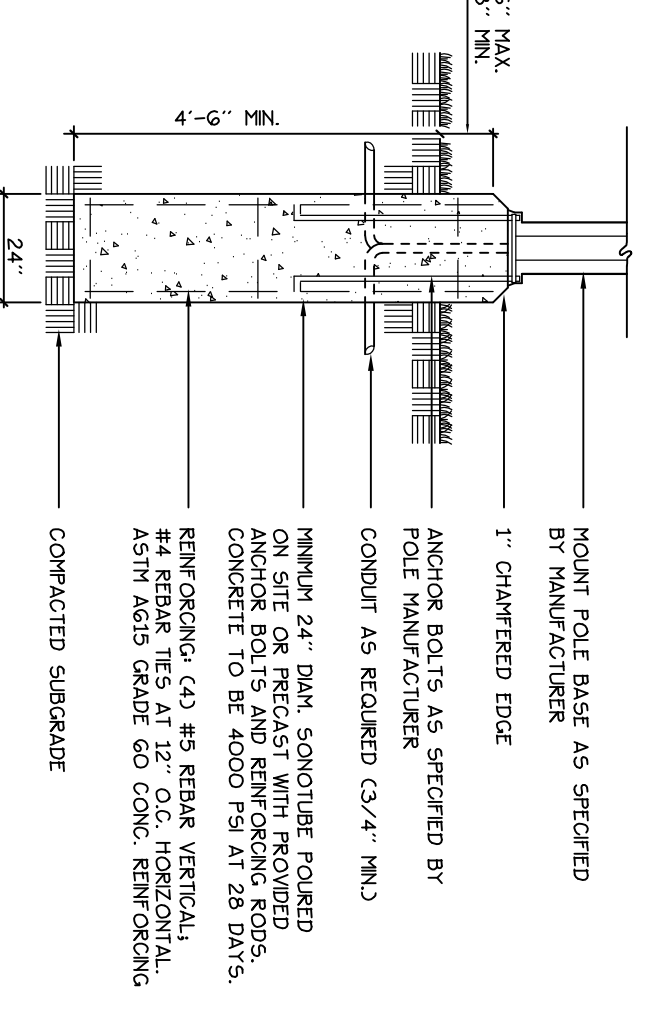


10 LIGHT POLE BASE
NOT TO SCALE

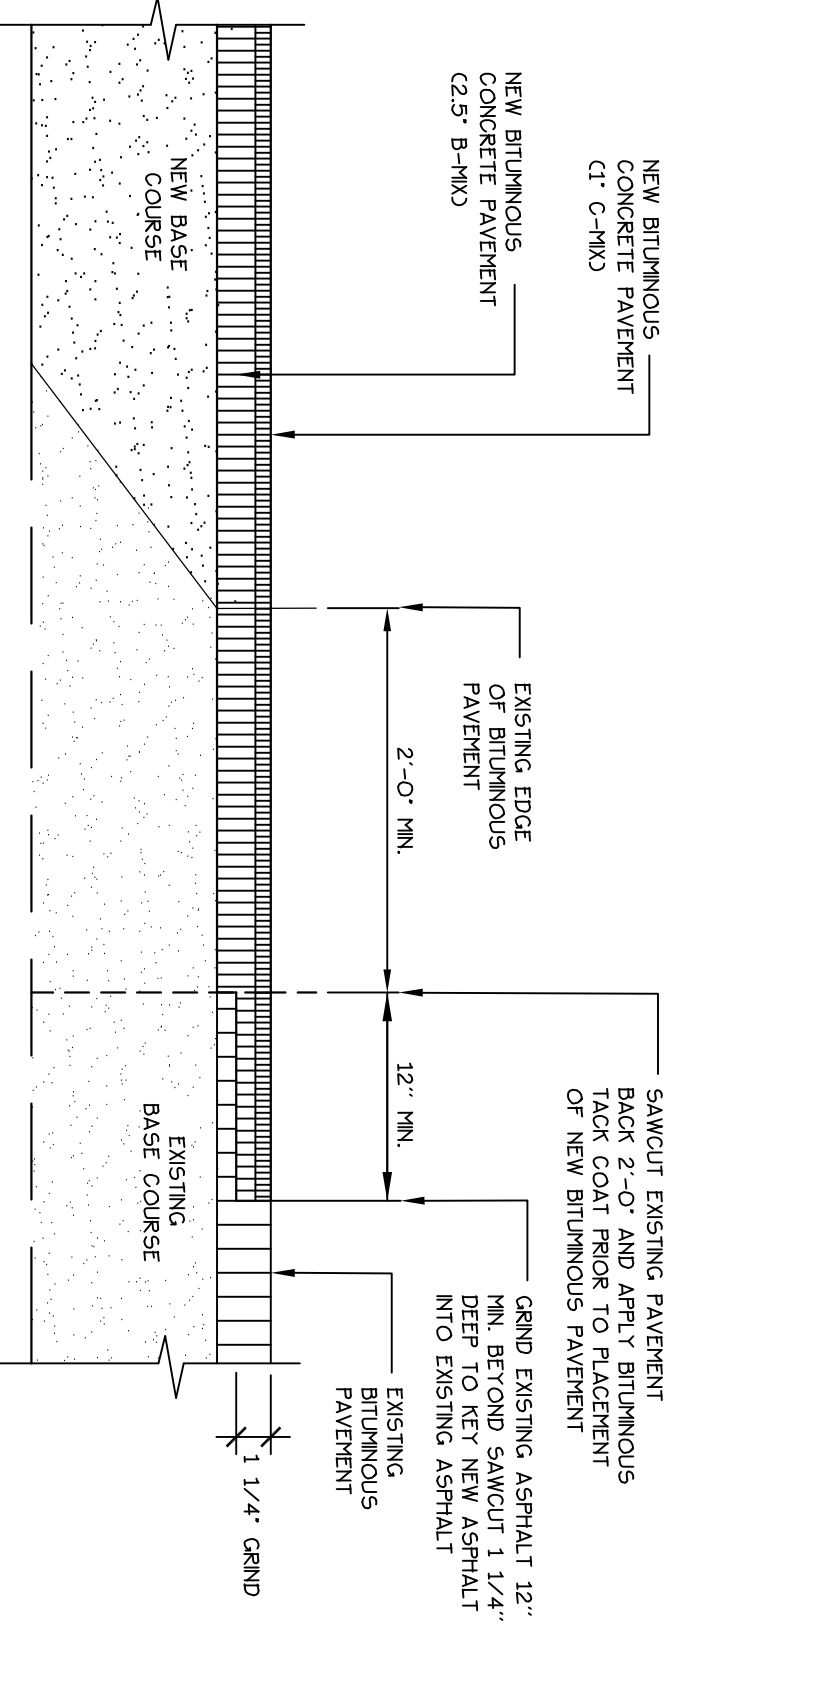

11 PAVEMENT SAWCUT DETAIL
NOT TO SCALE

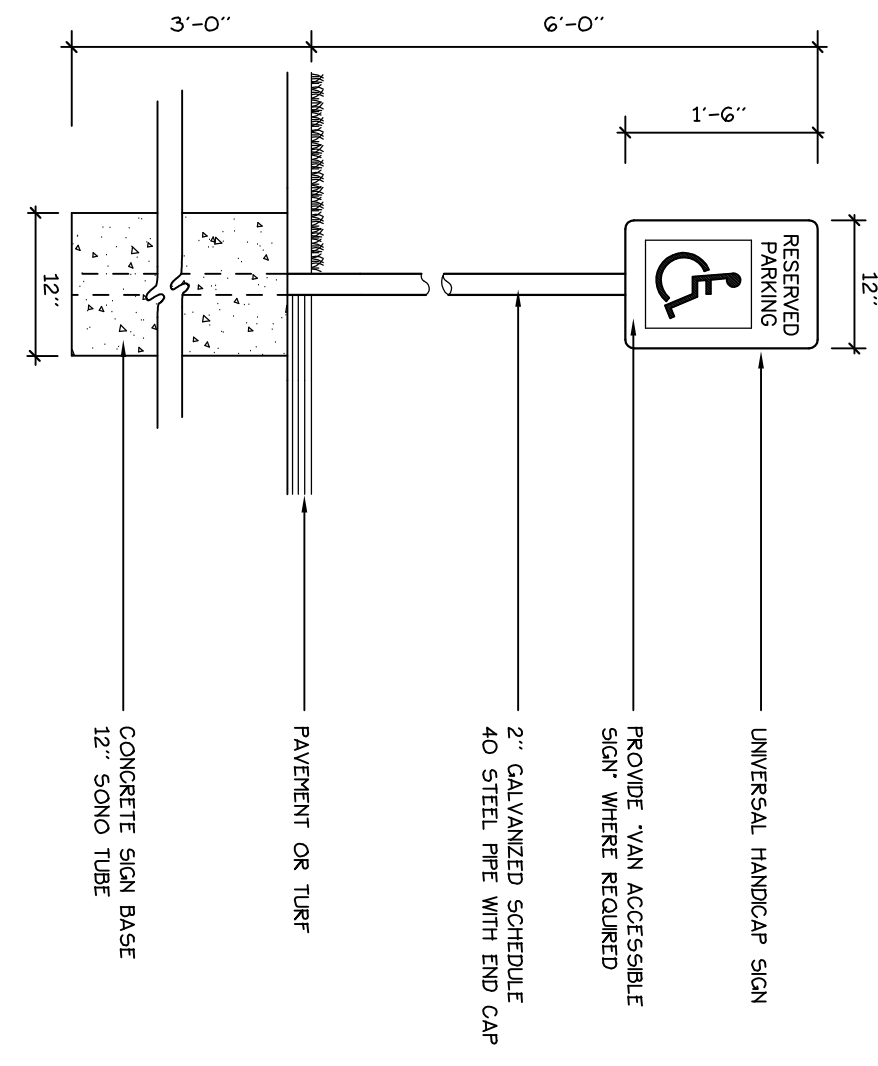

12 HANDICAP PARKING SIGNAGE
NOT TO SCALE

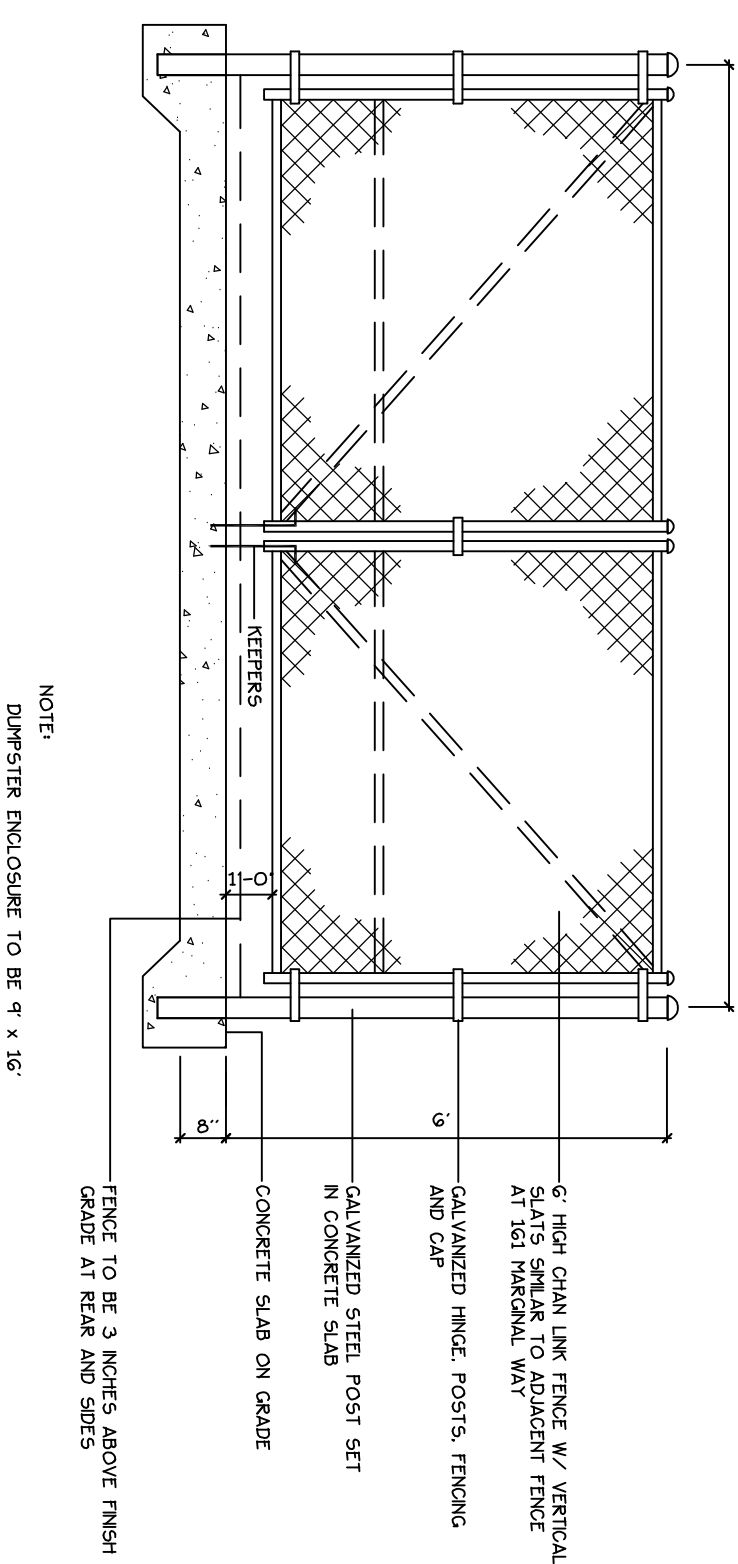

13 DUMPSTER ENCLOSURE AND SLAB
NOT TO SCALE

Prepared For:
Owner/Applicant:
FIVE LIVERS COMPANY
5 Milk Street
Portland, Maine 04112
(207) 772-6404

Prepared By:
MITCHELL & ASSOCIATES
Landscape Architects
70 Cape Street
Portland, Maine 04101
Tel: (207) 774-4427

MULTI-TENANT OFFICE BUILDING
135 Marginal Way
Portland, Maine

Date: JULY 7, 2004

Revisions:

Reproduction or reuse of this document without the express written consent of Mitchell & Associates is prohibited.

Title: SITE DETAILS

Scale:

Sheet No.: **4**