



4 STAIR NO. 2 SECOND FLOOR STAIR PLAN
 REFERENCED FROM: SCALE: 3/8" = 1'-0"

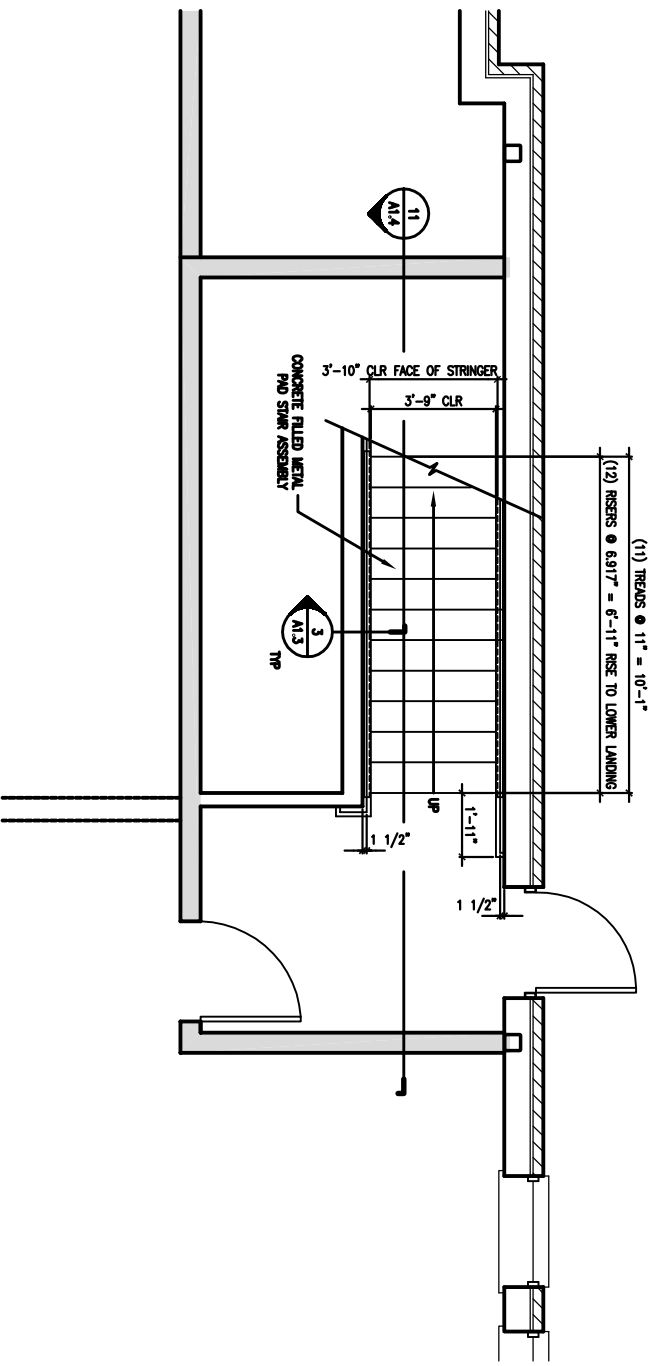

9 STAIR NO. 2 FIRST FLOOR STAIR PLAN
 REFERENCED FROM: SCALE: 3/8" = 1'-0"

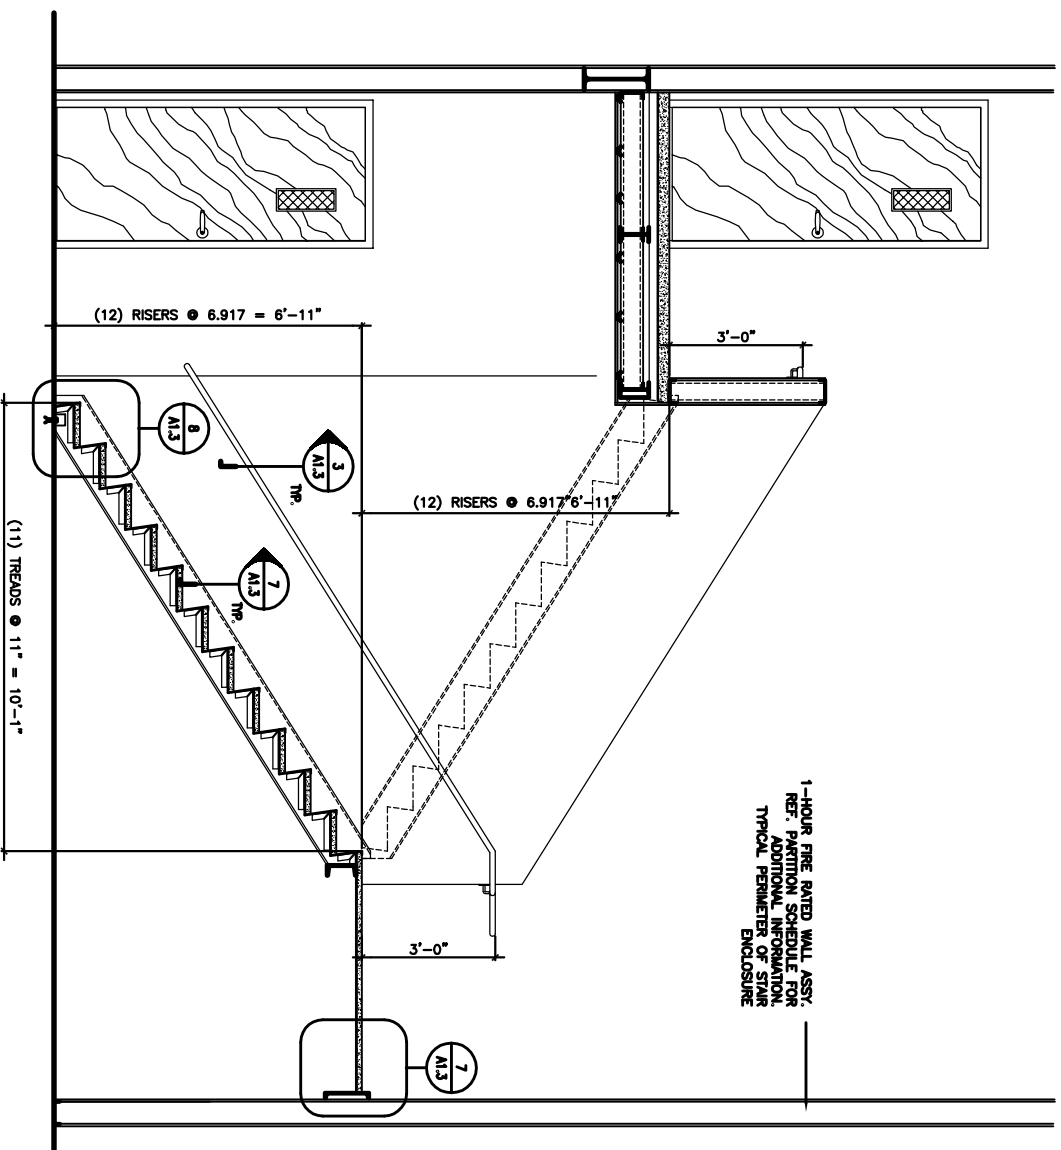

11 STAIR SECTION
 REFERENCED FROM: SCALE: 1/2" = 1'-0"



454 Cumberland Avenue
 Portland, ME 04101
 Phone: (207) 774-4444
 Fax: (207) 774-4016
 www.CWSarch.com

MULTI-TENANT OFFICE BUILDING
 155 MARGINAL WAY
 PORTLAND, MAINE
 04101

FIVE LIVER COMPANY
 5 MILK STREET
 PORTLAND, MAINE
 04112
 207-772-6404

REVISIONS	
Description	Date

Drawing Title:
STAIR NO. 2 ENLARGED STAIR PLANS & SECTION
 Scale: AS NOTED
 Date: Progress 6/21/04
 CWS Proj. No.: 04425.11c

Drawing Number:
A1.4

ISSUED FOR PERMITTING