




**4 ROOF CONNECTION DETAIL**  
 REFERENCED FROM: SCALE: 1/2" = 1'-0"

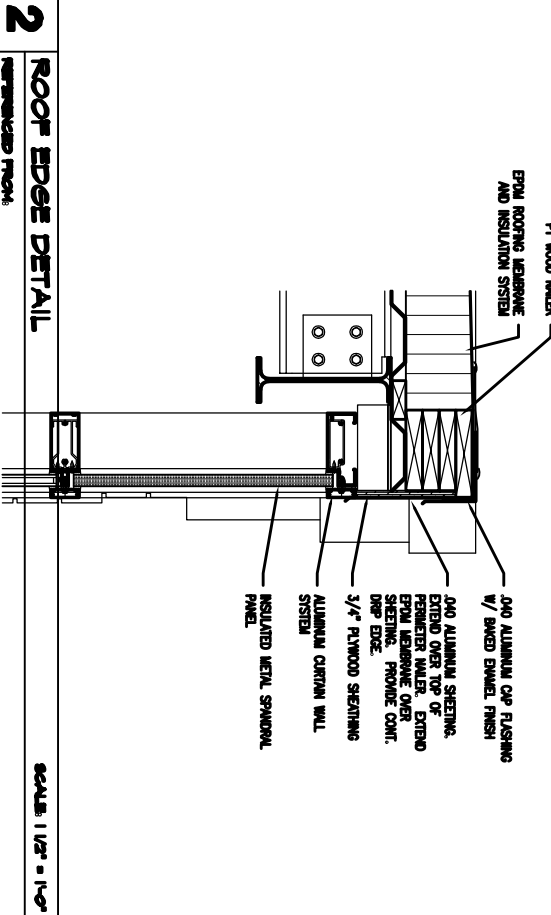


**2 ROOF EDGE DETAIL**  
 REFERENCED FROM: SCALE: 1/2" = 1'-0"

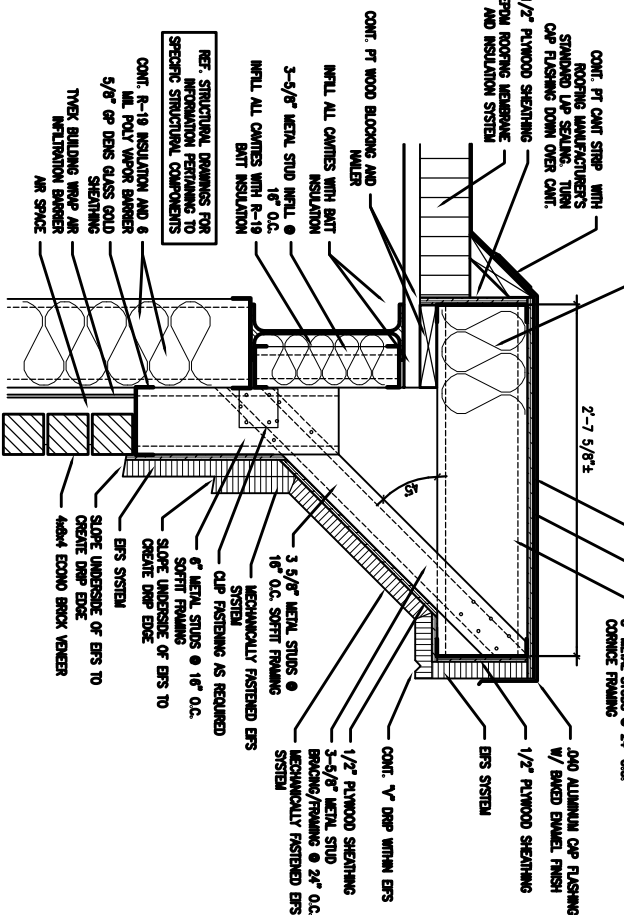


**6 DETAIL**  
 REFERENCED FROM: SCALE: 1/2" = 1'-0"

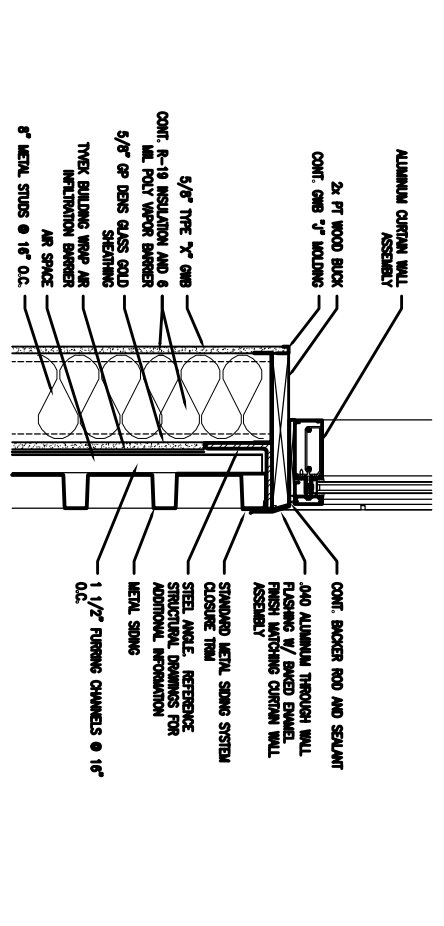

**7 CURTAIN WALL SILL DETAIL**  
 REFERENCED FROM: SCALE: 1/2" = 1'-0"

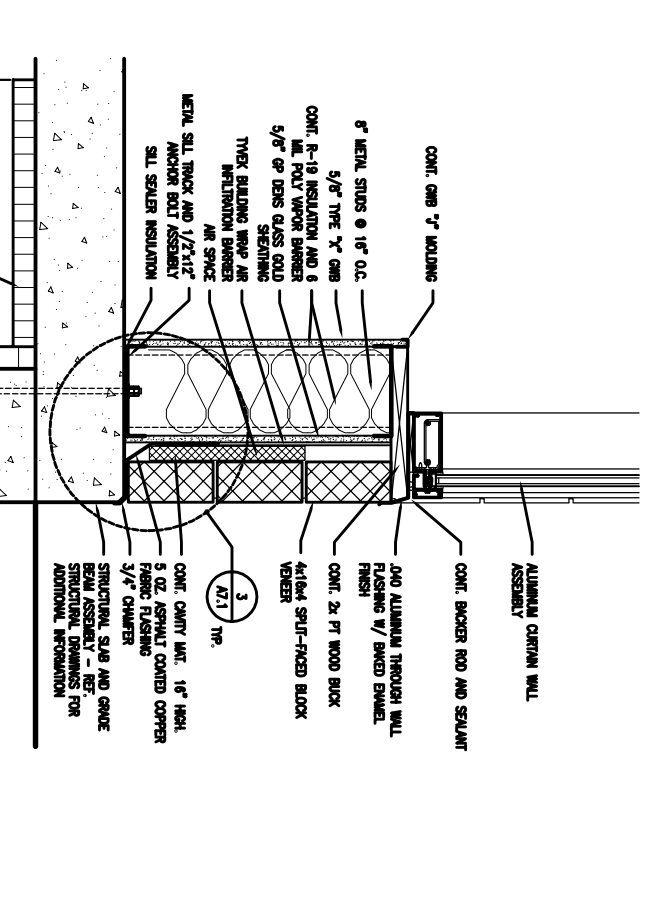

**8 BASE OF WALL DETAIL**  
 REFERENCED FROM: SCALE: 1/2" = 1'-0"

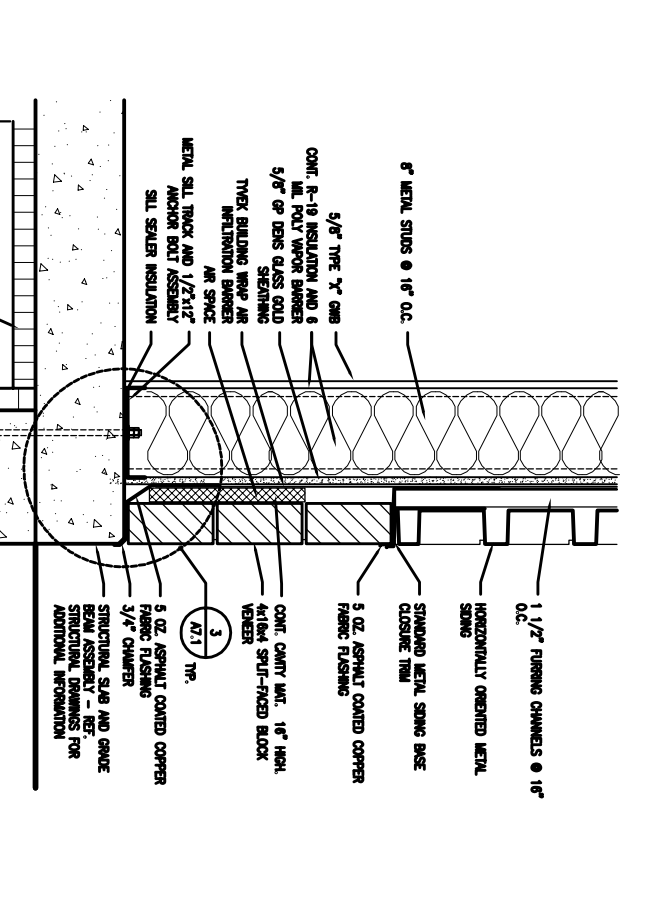

**9 DETAIL**  
 REFERENCED FROM: SCALE: 1/2" = 1'-0"

**CWS Architects**  
 454 Commercial Avenue  
 Portland, ME 04101  
 Phone: (207) 774-4444  
 Fax: (207) 774-4016  
 www.CWSarch.com

**MULTI-TENANT OFFICE BUILDING**  
 155 MARGINAL WAY  
 PORTLAND, MAINE  
 04101

**FIVE LIVER COMPANY**  
 5 MILK STREET  
 PORTLAND, MAINE  
 04112  
 207-772-6404

REVISIONS		
Description	Date	

Drawing Title: **MISC. DETAILS**  
 Drawing Number: **A7.2**  
 Scale: AS NOTED  
 Date: Progress 6/21/04  
 CWS Proj. No.: 04425.11c

**A7.2**

ISSUED FOR PERMITTING