


PROPOSED CHESTNUT STREET EXTENSION
(Refer to City's Street plans)

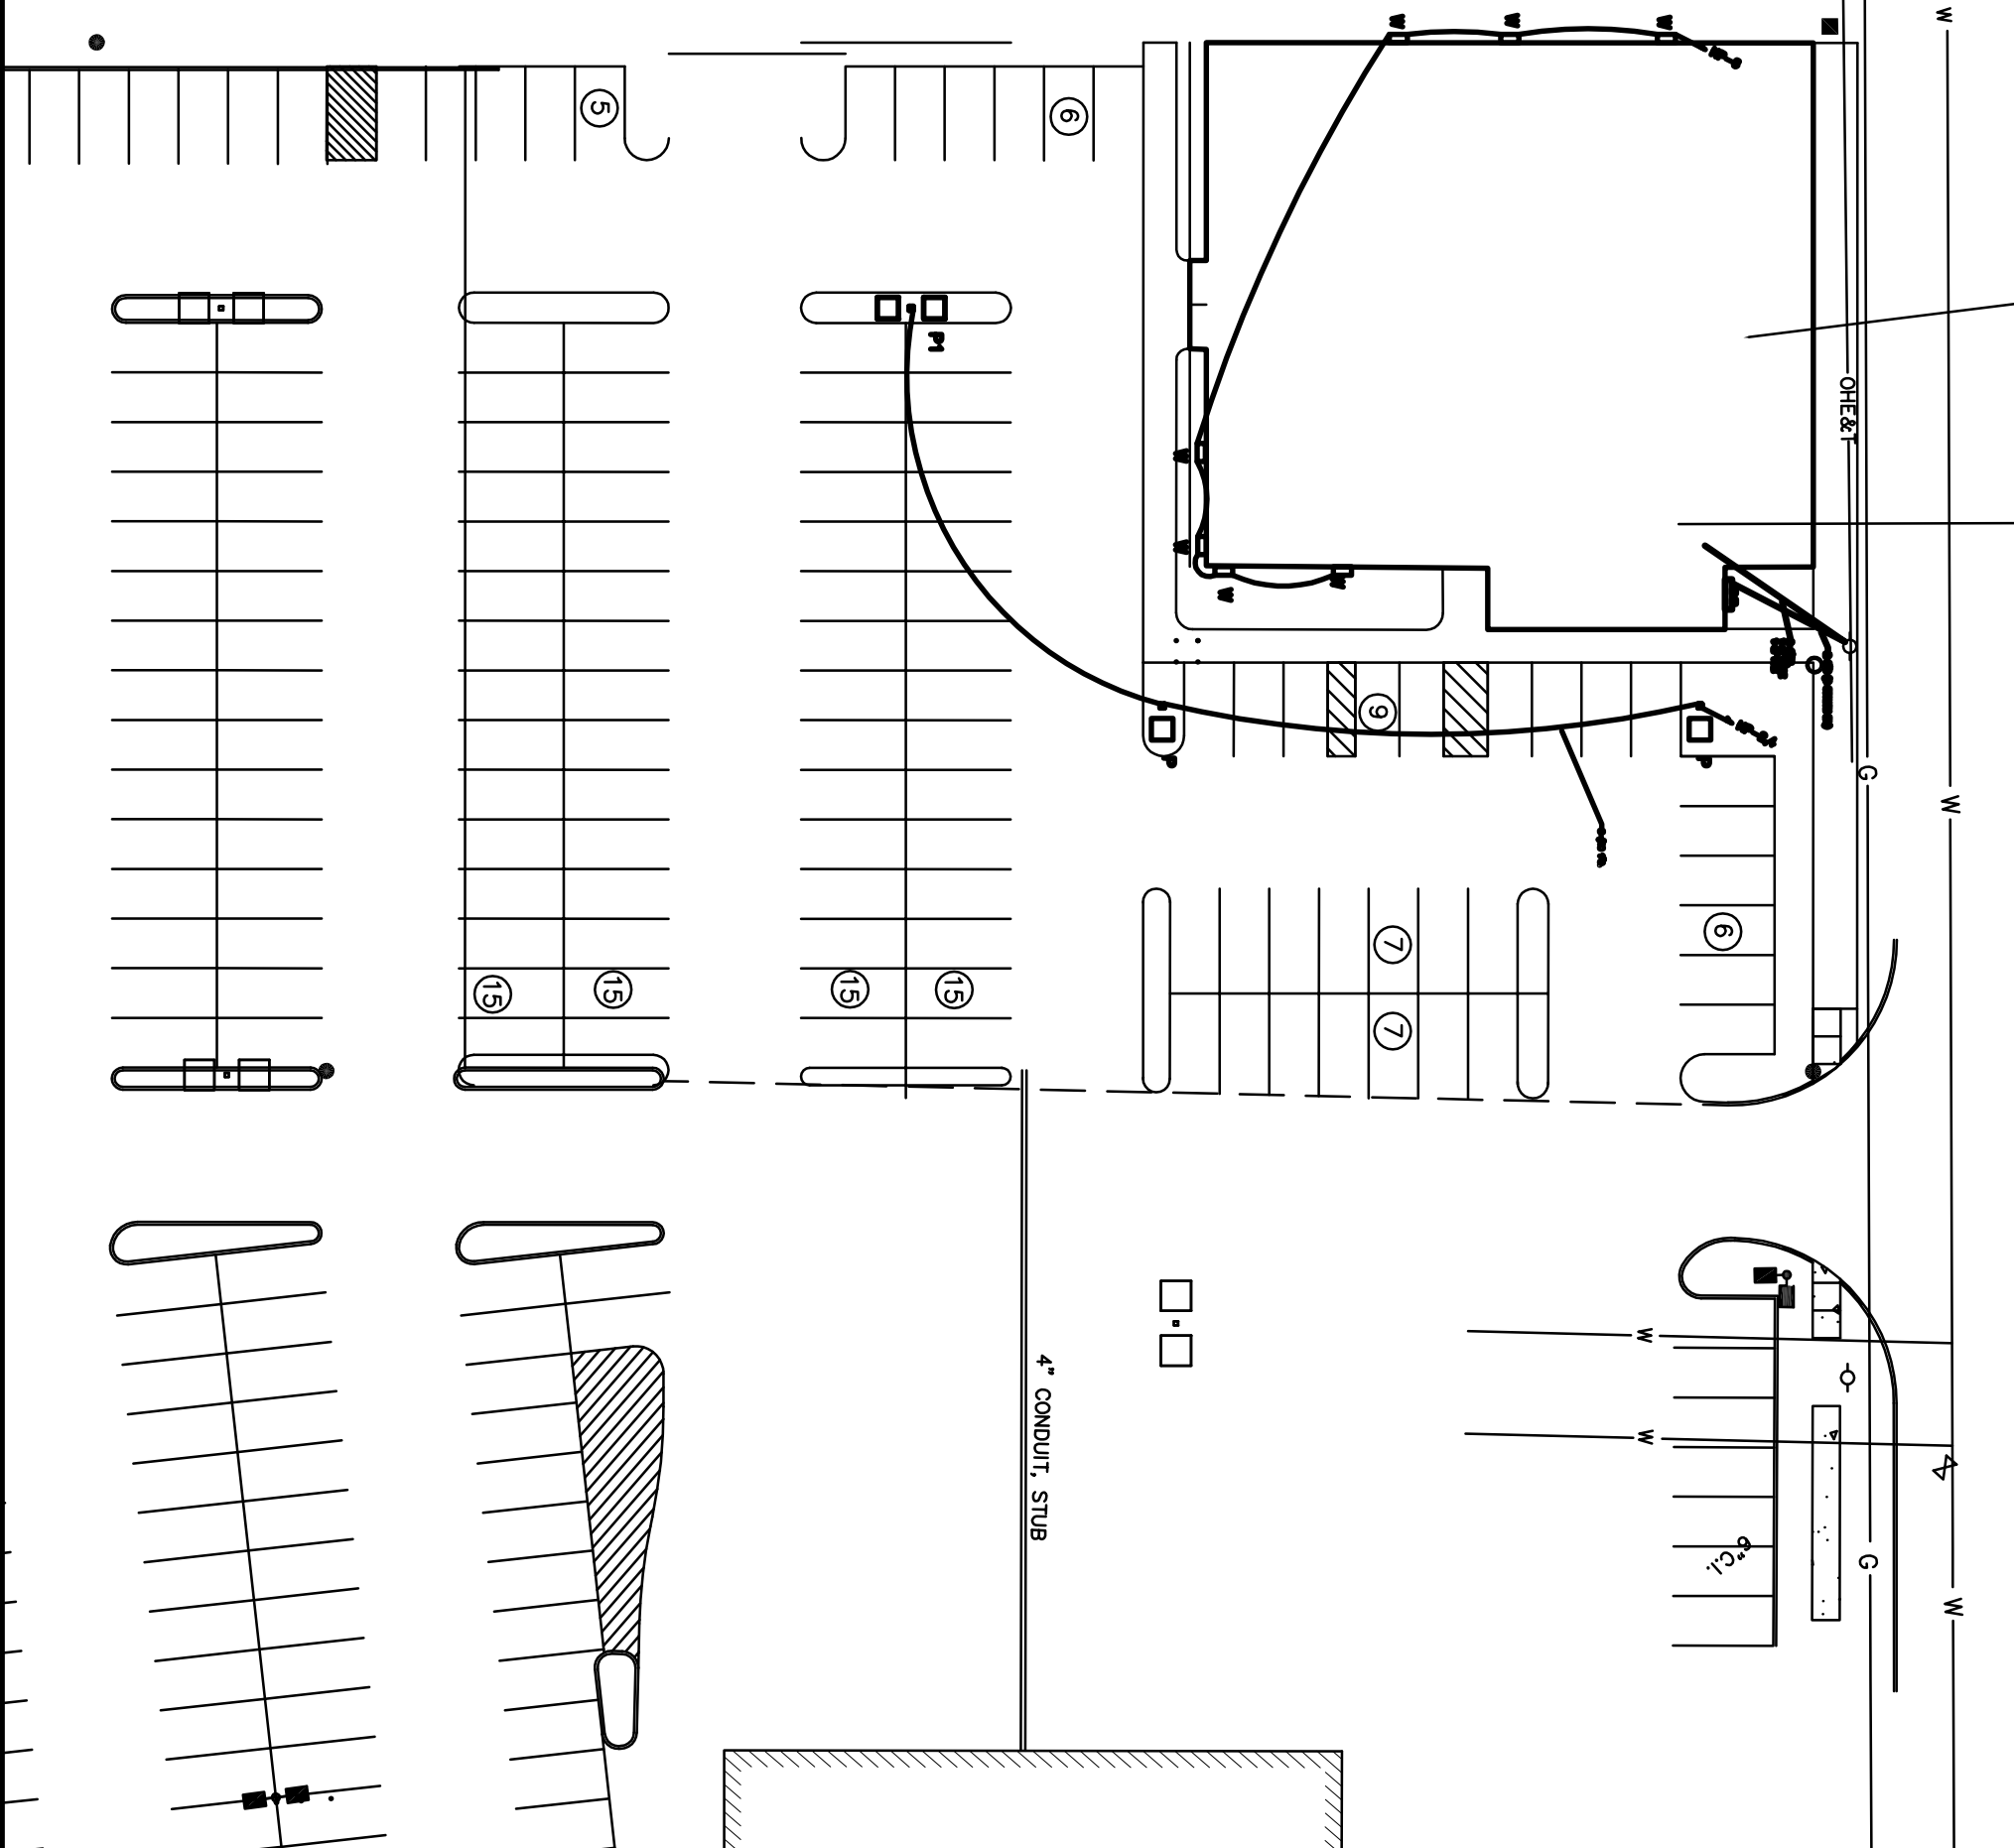

- 1) ALL BRANCH CIRCUIT WIRING TO BE TYPE MC CABLE.
- 2) ALL ELECTRICAL MUST MEET NEC AND LOCAL CODES

ISSUED FOR REVIEW

E200

Drawing Title:
ELECTRICAL SITE

Scale: 1/16"=1'

Date: Progress 6/21/04

CWS Proj. No.: 04425.ilc

REVISIONS	
Description	Date

Owner:
FIVE LIVER COMPANY
5 MILK STREET
PORTLAND, MAINE 04112
207-772-6404

MULTI-TENANT OFFICE BUILDING
155 MARGINAL WAY
PORTLAND, MAINE 04101

BHAMMILIKET
15 ANDERSON STREET
PORTLAND, MAINE 04101
PHONE 799-1877
FAX 799-4825

454 Cumberland Avenue
Portland, ME 04101
Phone: (207) 774-4441
Fax: (207) 774-4016
www.CWSarch.com

CWS Architects