



1 NOT USED
REFERENCED FROM: SCALE: 9/8" = 1'-0"

2 INTERIOR ELEVATION @ WOMENS TOILET ROOM
REFERENCED FROM: SCALE: 9/8" = 1'-0"

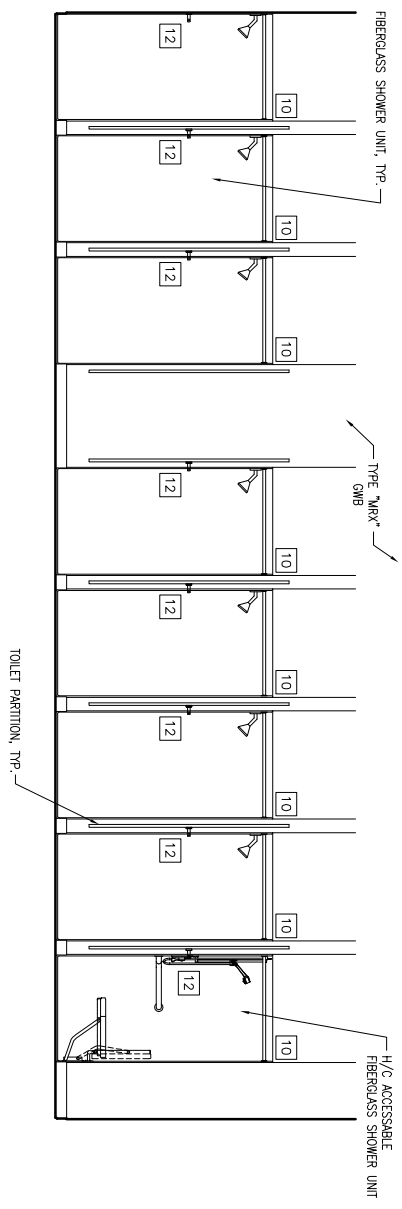


5 NOT USED
REFERENCED FROM: SCALE: 9/8" = 1'-0"

6 INTERIOR ELEVATION @ WOMENS SHOWER
REFERENCED FROM: SCALE: 9/8" = 1'-0"

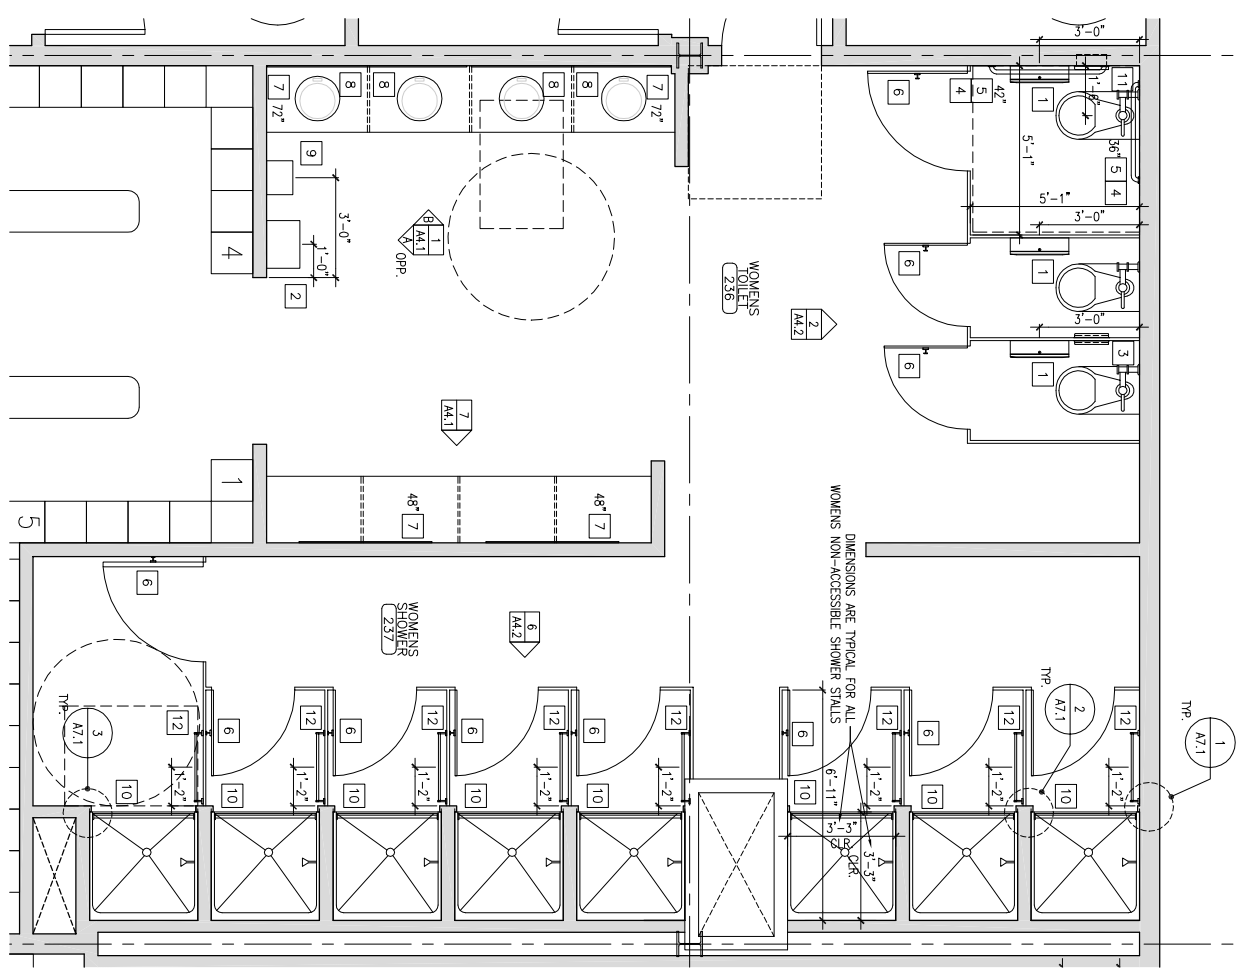

8 ENLARGED PLAN @ WOMENS SHOWER/TOILET ROOM
REFERENCED FROM: SCALE: 9/8" = 1'-0"

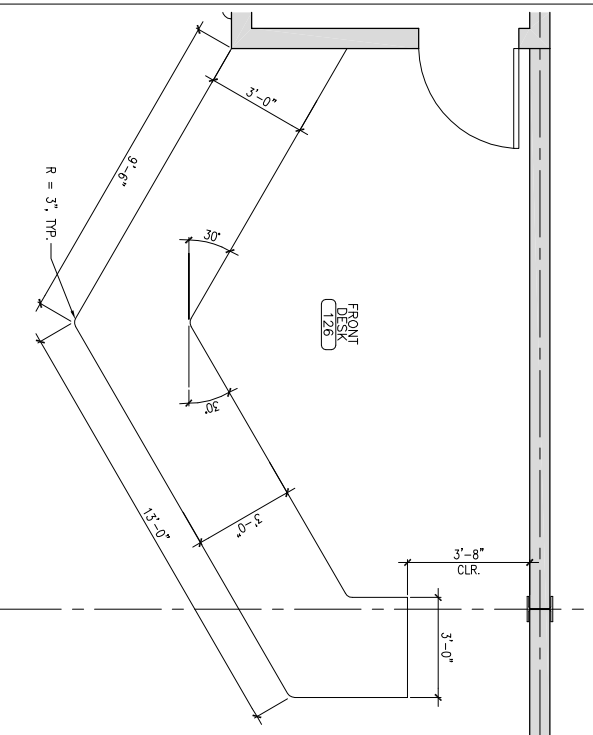

12 ENLARGED PLAN @ FRONT DESK
REFERENCED FROM: SCALE: 9/8" = 1'-0"

9 NOT USED
REFERENCED FROM: SCALE: 9/8" = 1'-0"

10 NOT USED
REFERENCED FROM: SCALE: 9/8" = 1'-0"

11 NOT USED
REFERENCED FROM: SCALE: 9/8" = 1'-0"

REVISIONS	
Description:	Date:

Owner:
PLANET FITNESS
8 THOMAS DRIVE
WESTBROOK, MAINE
04092

INTERIOR FIT-UP
145 MARGINAL WAY

145 MARGINAL WAY
PORTLAND, MAINE
04101

454 Cumberland Avenue
Portland, ME 04101
Phone: (207) 774-4441
Fax: (207) 774-4016
www.CWSarch.com



Drawing Number:
A4.2

Drawing Title:
**ENLARGED SHOWER
AND TOILET PLAN
AND ELEVATIONS**

Scale: 3/8" = 1'-0"
Date: September 30, 2005
CWS Proj. No.: 05457.p13