

DISPLAY THIS CARD ON PRINCIPAL FRONTAGE OF WORK

CITY OF PORTLAND

Please Read
Application And
Notes, If Any,
Attached

BUILDING INSPECTION

PERMIT

PERMIT ISSUED

Permit Number: 051605

NOV 17 2005

CITY OF PORTLAND

This is to certify that FIVE LIVER COMPANY / Freeway Sign Company Inc.has permission to New Signage for Planet FitnessAT 145 MARGINAL WAY

025 B021001

provided that the person or persons, firm or corporation accepting this permit shall comply with all of the provisions of the Statutes of Maine and of the Ordinances of the City of Portland regulating the construction, maintenance and use of buildings and structures, and of the application on file in this department.

Apply to Public Works for street line and grade if nature of work requires such information.

Notification of inspection must be given and when permission procured before this building or part thereof is altered or closed-in. **24 HOUR NOTICE IS REQUIRED.**

A certificate of occupancy must be procured by owner before this building or part thereof is occupied.

OTHER REQUIRED APPROVALS

Fire Dept. _____

Health Dept. _____

Appeal Board _____

Other _____

Department Name

Director - Building & Inspection Services

PENALTY FOR REMOVING THIS CARD

City of Portland, Maine - Building or Use Permit Application

389 Congress Street, 04101 Tel: (207) 874-8703, Fax: (207) 874-8716

Location of Construction: 145 MARGINAL WAY		Owner Name: FIVE LIVER COMPANY	Owner Address: 5 MILK ST	Permit No: 05-1605	Issue Date: NOV 17 2005	BL: 025 B021001
Business Name:		Contractor Name: Bailey Sign Company Inc.	Contractor Address: 9 Thomas Drive Westbrook	Phone: 742843		
Lessee/Buyer's Name		Phone:	Permit Type: Signs - Permanent		Zone: BS	
Past Use: Commercial		Proposed Use: Commercial/ New Signage for Planet Fitness		Permit Fee: \$416.00	Cost of Work: \$417.00	CEO District: 1
Proposed Project Description: New Signage for Planet Fitness		FIRE DEPT: <input type="checkbox"/> Approved <input type="checkbox"/> Denied <i>NA</i>		INSPECTION: Use Group: U Type: Sign IBC 2003		
		Signature: <i>[Signature]</i>		Signature: <i>[Signature]</i>		
		PEDESTRIAN ACTIVITIES DISTRICT (P.A.D.) Action: <input type="checkbox"/> Approved <input type="checkbox"/> Approved w/Conditions <input type="checkbox"/> Denied Signature: _____ Date: _____				
Permit Taken By: Idobson		Date Applied For: 10/31/2005		Zoning Approval		
<ol style="list-style-type: none">This permit application does not preclude the Applicant(s) from meeting applicable State and Federal Rules.Building permits do not include plumbing, septic or electrical work.Building permits are void if work is not started within six (6) months of the date of issuance. False information may invalidate a building permit and stop all work..		Special Zone or Reviews <input type="checkbox"/> Shoreland <input type="checkbox"/> Wetland <input type="checkbox"/> Flood Zone <input type="checkbox"/> Subdivision <input type="checkbox"/> Site Plan Maj <input type="checkbox"/> Minor <input type="checkbox"/> MM <input type="checkbox"/> OK Date: 11/14/05 <i>ABN</i>		Zoning Appeal <input type="checkbox"/> Variance <input type="checkbox"/> Miscellaneous <input type="checkbox"/> Conditional Use <input type="checkbox"/> Interpretation <input type="checkbox"/> Approved <input type="checkbox"/> Denied Date: _____		Historic Preservation <input checked="" type="checkbox"/> Not in District or Landmark <input type="checkbox"/> Does Not Require Review <input type="checkbox"/> Requires Review <input type="checkbox"/> Approved <input type="checkbox"/> Approved w/Conditions <input type="checkbox"/> Denied Date: <i>ASB</i>

CERTIFICATION

I hereby certify that I am the owner of record of the named property, or that the proposed work is authorized by the owner of record and that I have been authorized by the owner to make this application as his authorized agent and I agree to conform to all applicable laws of this jurisdiction. In addition, if a permit for work described in the application is issued, I certify that the code official's authorized representative shall have the authority to enter all areas covered by such permit at any reasonable hour to enforce the provision of the code(s) applicable to such permit.

SIGNATURE OF APPLICANT

ADDRESS

DATE

PHONE

RESPONSIBLE PERSON IN CHARGE OF WORK, TITLE

DATE

PHONE

City of Portland, Maine - Building or Use Permit

389 Congress Street, 04101 Tel: (207) 874-8703, Fax: (207) 874-8716

Permit No: 05-1605	Date Applied For: 10/31/2005	CBL: 025 B021001
------------------------------	--	----------------------------

Location of Construction: 145 MARGINAL WAY	Owner Name: FIVE LIVER COMPANY	Owner Address: 5 MILK ST	Phone:
Business Name:	Contractor Name: Bailey Sign Company Inc.	Contractor Address: 9 Thomas Drive Westbrook	Phone (207) 774-2843
Lessee/Buyer's Name	Phone:	Permit Type: Signs - Permanent	

Proposed Use: Commercial/ New Signage for Planet Fitness	Proposed Project Description: New Signage for Planet Fitness
--	--

Dept: Zoning	Status: Approved	Reviewer: Ann Machado	Approval Date: 11/14/2005
Note: 11/08/05 Left message w/Bruce Bailey. Need linear footage for each side of the building where a sign is going to hang.			Ok to Issue: <input checked="" type="checkbox"/>
Dept: Building	Status: Approved with Conditions	Reviewer: Tammy Munson	Approval Date: 11/16/2005
Note: 1) Signage Installation to comply with Chapter 31 of the IBC 2003 building code.			Ok to Issue: <input checked="" type="checkbox"/>



Sign Permit Application

If you or the property owner owes real estate or personal property taxes or user charges on any property within the City, payment arrangements must be made before permits of any kind are accepted.

Location/Address of construction: <u>145 Marginal Way</u>		Zone: <u>B-5</u>
Total square footage of proposed structure: <u>signs 176 #</u>	Square footage of lot: <u>50,229±</u>	<u>210000 #</u>
	Lot frontage: <u>456±</u>	Tenant frontage: <u>456±</u>
Tax Assessor's Chart, Block & Lot Chart# <u>25</u> Block# <u>B</u> Lot# <u>21</u>	Owner: <u>Foxe River Co. 55 Milk St Portland, ME</u>	Telephone: <u>879-1671</u>
Lessee/buyer's name (If applicable) <u>Planet Fitness</u>	Current use: <u>Vacant</u> Proposed use: <u>Fitness</u>	Total s.f. of signage <u>176</u> \$2.00 per s.f. \$ <u>352</u> , plus \$65.00 base fee Fee: \$ <u>417.-</u>
Applicant name, address & telephone: <u>Barley Signs Inc. 9 Thomas Drive Westbrook, ME 04092</u>	If vacant, prior use: <u>new</u> How long has it been vacant? <u>new</u> Project description: Number of tenants in lot? <u>0</u>	Awning-without signage: \$30.00 for first 1,000 plus \$9.00 each add'l. \$1,000 Fee: <u>0</u>
Freestanding sign? <u>Yes</u> <input checked="" type="checkbox"/> No <input type="checkbox"/> More than one sign? <u>Yes</u> <input checked="" type="checkbox"/> No <input type="checkbox"/> Sign Attached to Building? <u>Yes</u> <input checked="" type="checkbox"/> No <input type="checkbox"/>	Dimensions <u>2' x 5'</u> Height <u>2'</u> Dimensions <u>2.5' x 30'</u> Height <u>2'</u> Dimensions <u>2.5' x 30'</u> Height <u>2'</u>	
Awning <u>Yes</u> <input checked="" type="checkbox"/> No <input type="checkbox"/> Is awning backlit? <u>Yes</u> <input checked="" type="checkbox"/> No <input type="checkbox"/> Height off sidewalk: <u>20'</u>	Awning Height: _____ Length: _____ Depth: _____	
Is there any message, trademark or symbol on it? <u>Yes</u> <input checked="" type="checkbox"/> No <input type="checkbox"/> If Yes, total s.f. of panels/graphics: _____	Please describe: <u>Logo's 20 # letters 60 # x 2 = 160 # Large set</u> <u>Logo's 4 # letters 12 # 1-set = 16 # Small set</u>	
List ALL existing signage and their dimensions: <u>No other signs</u>		
Contractor's name, address & telephone: <u>Barley Signs Inc. 9 Thomas Dr Westbrook ME 04092</u>		
Who should we contact when the permit is ready: <u>Bruce Bailey 774-2843x110</u>		
Mailing address: <u>9 Thomas Dr Westbrook ME 04092</u> Phone: _____		
Once your permit is approved, we will notify you to come in and pick up your permit and review the requirements with our plan reviewer. Beginning work prior to receiving your permit will result in a violation fee of \$50.00.		

Please submit all of the information outlined in the Signage Application Checklist including a building sketch showing exactly where existing is and proposed signage will be located. Please include sketches/pictures of proposed signage. Failure to do so will result in the automatic denial of your permit.

At the discretion of the Planning and Development Department, additional information may be required prior to permit approval. For further information stop by the Building Inspections office, room 315 City Hall or call 874-8703.

I hereby certify that I am the Owner of record of the named property, or that the owner of record authorizes the proposed work and that I have been authorized by the owner to make this application as his/her authorized agent. I agree to conform to all applicable laws of this jurisdiction. In addition, if a permit for work described in this application is issued, I certify that the Code Official's authorized representative shall have the authority to enter all areas covered by this permit at any reasonable hour to enforce the provisions of the codes applicable to this permit.

Signature of applicant: [Signature]

Date: 10/12/12

This is not a Permit; you may not commence any work until the Permit is issued.

2 # per linear ft. of facade

1 per facade. marginal way 92 x 2 = 184 #
chestnut st 104 x 2 = 208 #
rear 92 x 2 = 184 #

105.3 # See signing
105.3 # on plans.
25.88 #

WORKSHEET TO ERECT SIGN OVER PUBLIC SIDEWALK — THIS IS NOT A PERMIT!

Portland, Maine, 10/12/05 ~~TH~~

To the INSPECTOR OF BUILDINGS, PORTLAND, ME.

The undersigned hereby applies for a permit to erect the following described sign extending over a public sidewalk or street in accordance with the Building Code of the City of Portland, and the following specifications:

Location 1415 MARGINAL WAY Within Fire Limits? _____ Dist. No. _____
Owner of building to which sign is to be attached Fane River Company
Name and address of owner of sign Steve Colucci c/o Planet Fitness 8 Thomas Dr.
Contractor's name and address Bailey Signs Inc. 9 Thomas Dr. Telephone 04092
When does contractor's bond expire? N/A West Brook, ME 774-2843 x110

Information Concerning Building ⁰⁴⁰⁹²

No. stories 2 Material of wall to which sign is to be attached Brick

Details of Sign and Connections

Building owner's consent and agreement filed with application YES
Electric? Seabee Vertical dimension after erection 40" Horizontal 29'
Weight 500 lbs., Will there be any hollow spaces? NO Any rigid frame? YES
Material of frame Aluminum No. advertising faces ONE, material Plastic
No. rigid connections EIGHT Are they fastened directly to frame of sign? YES
No. through bolts EIGHT, Size 1/2" per sign, Location, top or bottom Both
No. guys N/A, material _____, Size _____
Minimum clear height above sidewalk or street 2-Signs 20' 1-Sign 10'
Maximum projection into street N/A Fee \$ _____

Signature of contractor R.W. Puring

25321

PLUMBING APPLICATION

PROPERTY ADDRESS

Town or Plantation	PORTLAND
Street Subdivision Lot #	115 MARINAL WAY

PROPERTY OWNERS NAME

PERMIT FITNESS	
Last:	First:
Applicant Name: THE GERBER CO., INC.	
Mailing Address of Owner/Applicant (If Different): 4 GRAY ROAD FALMOUTH, ME 04105	

Owner/Applicant Statement

I certify that the information submitted is correct to the best of my knowledge and understand that any falsification is reason for the Local Plumbing Inspectors to deny a Permit.

THE GERBER CO., INC. 11/21/05
Signature of Owner/Applicant Date

Caution: Inspection Required

I have inspected the installation authorized above and found it to be in compliance with the Maine Plumbing Rules.

Local Plumbing Inspector Signature

Date Approved

PERMIT INFORMATION

This Application is for 1. <input checked="" type="checkbox"/> NEW PLUMBING 2. <input type="checkbox"/> RELOCATED PLUMBING	Type of Structure To Be Served: 1. <input type="checkbox"/> SINGLE FAMILY DWELLING 2. <input type="checkbox"/> MODULAR OR MOBILE HOME 3. <input type="checkbox"/> MULTIPLE FAMILY DWELLING 4. <input checked="" type="checkbox"/> OTHER - SPECIFY <u>FITNESS CENTER</u>	Plumbing To Be Installed By: 1. <input checked="" type="checkbox"/> MASTER PLUMBER 2. <input type="checkbox"/> OIL BURNERMAN 3. <input type="checkbox"/> MFG'D. HOUSING DEALER/MECHANIC 4. <input type="checkbox"/> PUBLIC UTILITY EMPLOYEE 5. <input type="checkbox"/> PROPERTY OWNER LICENSE # <u>00072</u>
---	--	--

Hook-Up & Piping Relocation Maximum of 1 Hook-Up	Number	Column 2 Type of Fixture	Number	Column 1 Type of Fixture
OR HOOK-UP: to public sewer in those cases where the connection is not regulated and inspected by the local Sanitary District. HOOK-UP: to an existing subsurface wastewater disposal system. PIPING RELOCATION: of sanitary lines, drains, and piping without new fixtures.		Hosebibb / Sillcock		Bathtub (and Shower)
	2	Floor Drain	16	Shower (Separate)
	2	Urinal	8	Sink
	3	Drinking Fountain		Wash Basin
		Indirect Waste	6	Water Closet (Toilet)
		Water Treatment Softener, Filter, etc.		Clothes Washer
		Grease / Oil Separator		Dish Washer
		Dental Cuspidor		Garbage Disposal
		Bidet	1	Laundry Tub
		Other: _____		Water Heater
OR TRANSFER FEE [\$6.00]	7	Fixtures (Subtotal) Column 2	31	Fixtures (Subtotal) Column 1
			7	Fixtures (Subtotal) Column 2
			6 ⁰⁰ X 38	Total Fixtures
			228.00	Fixture Fee
			20.00	Transfer Fee
				Hook-Up & Relocation Fee
			248.00	Permit Fee (Total)

SEE PERMIT FEE SCHEDULE
FOR CALCULATING FEE

UNRECOVERABLE

ACORD CERTIFICATE OF LIABILITY INSURANCEDATE (MM/DD/YYYY)
10/19/2005PRODUCER (603)742-1616
The Richardson Group
34 Dover Point Rd.
Dover, NH 03820-4687
ROWLAND

FAX (603)749-6884

THIS CERTIFICATE IS ISSUED AS A MATTER OF INFORMATION ONLY AND CONFERS NO RIGHTS UPON THE CERTIFICATE HOLDER. THIS CERTIFICATE DOES NOT AMEND, EXTEND OR ALTER THE COVERAGE AFFORDED BY THE POLICIES BELOW.

INSURERS AFFORDING COVERAGE

NAIC #

INSURED Whitco Properties, Inc.
DBA: Planet Fitness
8 Thomas Drive
Westbrook, ME 04092

INSURER A: HANOVER INSURANCE COMPANY

INSURER B:

INSURER C:

INSURER D:

INSURER E:

COVERAGES

THE POLICIES OF INSURANCE LISTED BELOW HAVE BEEN ISSUED TO THE INSURED NAMED ABOVE FOR THE POLICY PERIOD INDICATED. NOTWITHSTANDING ANY REQUIREMENT, TERM OR CONDITION OF ANY CONTRACT OR OTHER DOCUMENT WITH RESPECT TO WHICH THIS CERTIFICATE MAY BE ISSUED OR MAY PERTAIN, THE INSURANCE AFFORDED BY THE POLICIES DESCRIBED HEREIN IS SUBJECT TO ALL THE TERMS, EXCLUSIONS AND CONDITIONS OF SUCH POLICIES. AGGREGATE LIMITS SHOWN MAY HAVE BEEN REDUCED BY PAID CLAIMS.

INSR ADD'L LTR INSRD	TYPE OF INSURANCE	POLICY NUMBER	POLICY EFFECTIVE DATE (MM/DD/YY)	POLICY EXPIRATION DATE (MM/DD/YY)	LIMITS
A	GENERAL LIABILITY <input checked="" type="checkbox"/> COMMERCIAL GENERAL LIABILITY <input type="checkbox"/> CLAIMS MADE <input checked="" type="checkbox"/> OCCUR	ZDN794491700	03/14/2005	03/14/2006	EACH OCCURRENCE \$ 1,000,000
	DAMAGE TO RENTED PREMISES (Ea occurrence) \$ 500,000				
	MED EXP (Any one person) \$ 10,000				
	PERSONAL & ADV INJURY \$ 1,000,000				
	GENERAL AGGREGATE \$ 2,000,000				
	GEN'L AGGREGATE LIMIT APPLIES PER: <input type="checkbox"/> POLICY <input type="checkbox"/> PRO-JECT <input type="checkbox"/> LOC				PRODUCTS - COMP/OP AGO \$ Included
	AUTOMOBILE LIABILITY <input type="checkbox"/> ANY AUTO <input type="checkbox"/> ALL OWNED AUTOS <input type="checkbox"/> SCHEDULED AUTOS <input type="checkbox"/> HIRED AUTOS <input type="checkbox"/> NON-OWNED AUTOS				COMBINED SINGLE LIMIT (Ea accident) \$
					BODILY INJURY (Per person) \$
					BODILY INJURY (Per accident) \$
					PROPERTY DAMAGE (Per accident) \$
	GARAGE LIABILITY <input type="checkbox"/> ANY AUTO				AUTO ONLY - EA ACCIDENT \$
					OTHER THAN EA ACC \$
					AUTO ONLY AGG \$
	EXCESS/UMBRELLA LIABILITY <input type="checkbox"/> OCCUR <input type="checkbox"/> CLAIMS MADE				EACH OCCURRENCE \$
					AGGREGATE \$
					\$
					\$
					\$
	WORKERS COMPENSATION AND EMPLOYERS' LIABILITY ANY PROPRIETOR/PARTNER/EXECUTIVE OFFICER/MEMBER EXCLUDED? If yes, describe under SPECIAL PROVISIONS below OTHER				WC STATU-TORY LIMITS \$
					OTH-ER \$
					E.L. EACH ACCIDENT \$
					E.L. DISEASE - EA EMPLOYEE \$
					E.L. DISEASE - POLICY LIMIT \$

DESCRIPTION OF OPERATIONS / LOCATIONS / VEHICLES / EXCLUSIONS ADDED BY ENDORSEMENT / SPECIAL PROVISIONS

CERTIFICATE HOLDER IS AN ADDITIONAL INSURED AS PERTAINS TO A SIGN LOCATED AT 145 MARGINAL WAY, PORTLAND, MAINE

CERTIFICATE HOLDER

CITY OF PORTLAND
CONGRESS ST.
PORTLAND, ME 04101

CANCELLATION

SHOULD ANY OF THE ABOVE DESCRIBED POLICIES BE CANCELLED BEFORE THE EXPIRATION DATE THEREOF, THE ISSUING INSURER WILL ENDEAVOR TO MAIL 10 DAYS WRITTEN NOTICE TO THE CERTIFICATE HOLDER NAMED TO THE LEFT, BUT FAILURE TO MAIL SUCH NOTICE SHALL IMPOSE NO OBLIGATION OR LIABILITY OF ANY KIND UPON THE INSURER, ITS AGENTS OR REPRESENTATIVES.

AUTHORIZED REPRESENTATIVE

Janet Rowland

ACORD 25 (2001/08) FAX: (207) 774-1940

©ACORD CORPORATION 1988

25 B21

WRITTEN CONSENT AND AGREEMENT RELATING TO A CERTAIN SIGN PROPOSED TO BE
ERECTED ON A BUILDING AT 145 Marginal Way
IN PORTLAND, MAINE FIVE LIVER COMPANY being the owner of the premises
at 145 Marginal Way in Portland, Maine hereby gives consent to the
erection of a certain sign owned by Planet Fitness ^{White Properties Inc. DBA} over the
public sidewalk or on the building from said premises as described in
application to the Division of Inspection Services of Portland, Maine for a
permit to cover erection of said sign:

And in consideration of the issuance of said permit FIVE LIVER COMPANY
owner of said premises, in event said sign shall cease to serve the purpose
for which it was erected or shall become dangerous and in event the owner of
said sign shall fail to remove said sign or make it permanently safe in case
the sign still serves the purpose for which it was erected, hereby agrees
for himself or itself, for his heirs, its successors, and his or its
assigns, to completely remove said sign within ten days of notice from said
Inspector of Buildings that said sign is in such condition and of order from
him to remove it.

In Witness whereof, the owner of said premises has signed this consent and
agreement this 20th day of OCT 2005

[Signature]
owner:

[Signature]
lessee:

03/25/28

25321



v.baileysign.com

FAX TRANSMITTAL

Date: 10-31-05

Number Of Pages Including Cover Sheet: 1

To: Lannie Dobson

Company: Portland Planning Dept.

Phone:

Fax: 874-8716

E-mail:

From: Deanna Emery

Location:

Project No.:

CC:

☐ Urgent☐ For Your Review☐ Reply ASAP☐ Please Comment


Here are the 3 U.L. #'s for the Planet
Fitness Sign Application I submitted today:

490801

490802

490803

Please call with
any questions.

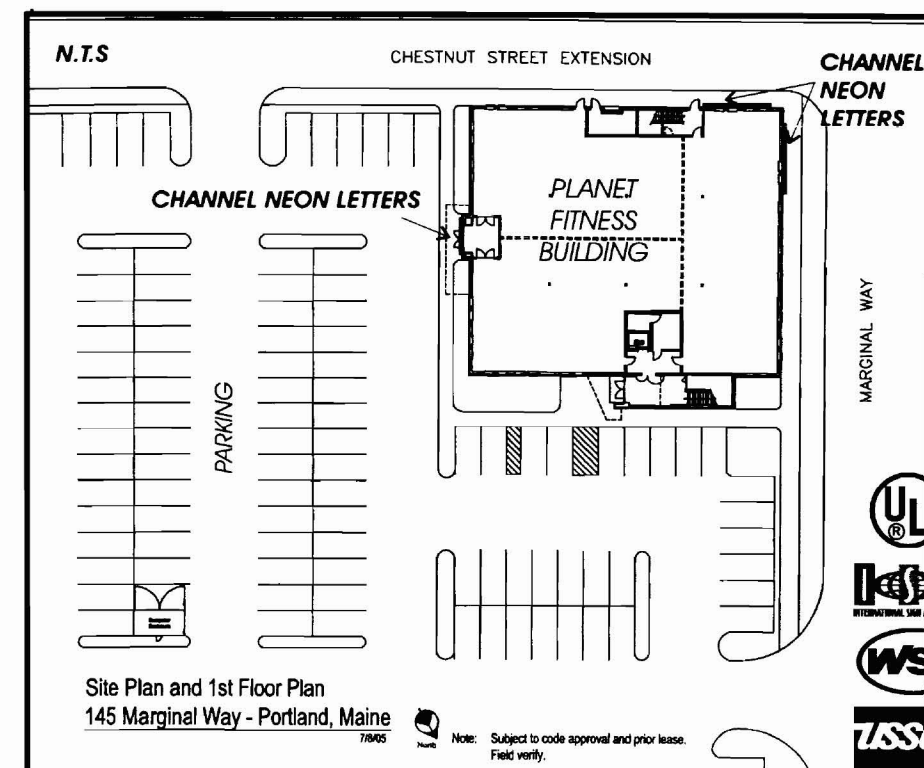
$$21884 + 54 = 25884$$


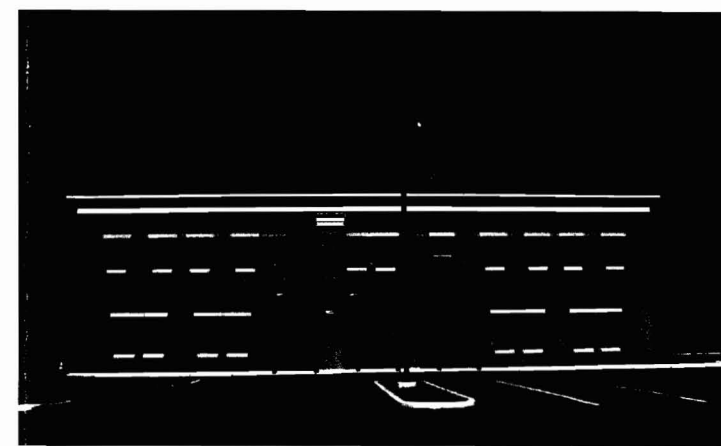
DRAWING NO: 05492 C R1
SHEET ____ / ____ PERMIT



WEST ELEVATION
FRONT VIEWED FROM MARGINAL WAY



SOUTH ELEVATION
FRONT & RIGHT SIDE VIEWED FROM MARGINAL WAY
CHESTNUT STREET EXTENSION TO RIGHT OF BUILDING



EAST ELEVATION
SEE DR. #05492 C

NOTES:

APPROVED MANUFACTURING DATE

VOLTAGE:

REVISIONS:

Bailey Sign
www.baileysign.com
9 Thomas Drive
Col. Westbrook Executive Park
Westbrook, ME 04092
207-774-2843 / 1-800-539-SIGN
E-Mail: newsign@baileysign.com
© COPYRIGHT 2005

PLEASE NOTE:

THIS IS A PROGRESS PRINT - FIELD MEASUREMENTS MAY OR MAY NOT NEED TO BE VERIFIED.

THIS DESIGN IS THE EXCLUSIVE PROPERTY OF BAILEY SIGN INCORPORATED AND ALL RIGHTS TO ITS USE OR REPRODUCTION ARE RESERVED.

THE ACCURACY OF THIS COLOR RENDERING IS LIMITED BY MEDIA AND OUTPUT DEVICES AND IS INTENDED FOR REPRESENTATIONAL USE ONLY. ACTUAL MANUFACTURING GRAPHIC COLORS ALSO VARY DEPENDING ON PROCESSES & MATERIALS USED. 100% COLOR MATCHES OF SUBMITTED SPECIFICATIONS CAN NOT BE GUARANTEED.

IF AN ELECTRIC SIGN, THEN INSTALLATION MUST BE ACCOMPLISHED IN TOTAL COMPLIANCE WITH ARTICLE 600 OF THE NATIONAL ELECTRIC CODE, THE REQUIREMENTS OF UNDERWRITERS LABORATORY, CANADIAN STANDARDS ASSOCIATION, AND/OR ANY APPLICABLE LOCAL CODES. THIS INCLUDES PROPER GROUNDING AND BONDING OF THE SIGN.

ALL ELECTRICAL SIGNS REQUIRE ROUTINE MAINTENANCE.

CLIENT
ACCEPTANCE SIGNATURE DATE


CUSTOMER:
PLANET FITNESS

LOCATION:
**145 MARGINAL WAY
PORTLAND, MAINE**

SALESPERSON: **B.B.** DRAWN BY: **L.W.M.**

PS #
SCALE **3/8" = 1'**
DATE **9/21/05**

DRAWING NO: **05492 AB**
SHEET **1** PERMIT

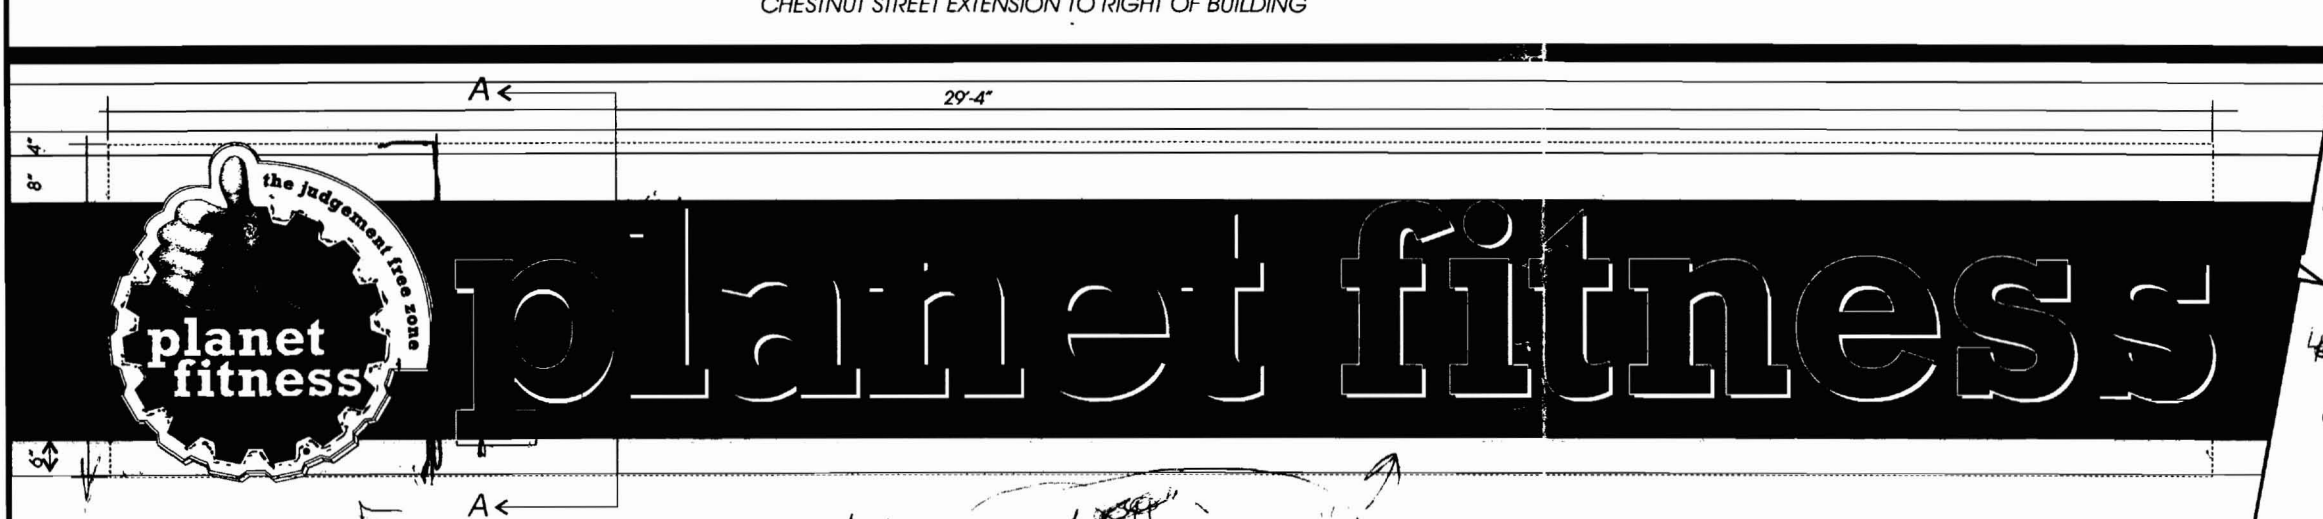

WEST & SOUTH ELEVATIONS: (2) SETS OF LETTERS

LOGO: FACE: WHITE PLEXI TRIM: WHITE 9.5" RETURNS: WHITE
GRAPHICS: DECAL CUT HAND IMAGE BLACK FOIL PRINTED ON GERBER TRANS. YELLOW VINYL
CUT IMAGES GERBER TRANS. BLACK & TRANS. MULBERRY VINYL


24" CHANNEL LETTERS: FACE: WHITE PLEXI WIGERBER TRANS MULBERRY VINYL TRIM: WHITE 5.25" RETURNS: WHITE

LETTERS MOUNTED TO RACEWAY PAINTED PMS # _____ TO MATCH BUILDING MATERIAL

SQUARE FOOTAGE OF (2) SIGNS 80 X 2 = 160

29.4 x 4.5 = 131.7
41.12 \$ per each sign
4.5 x 4.67 = 21.02 \$
30.25 \$
105.3 \$ total per each sign

CROSS SECTION: TYPICAL CHANNEL NEON LETTER ON RACEWAY

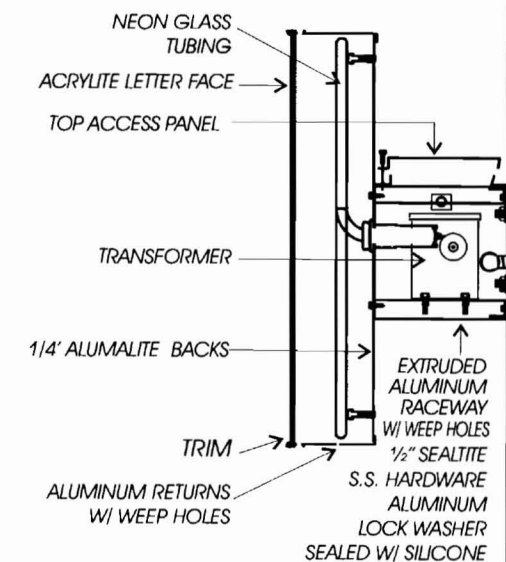

N.T.S.

WALL MATERIAL
VARIES ANY WALL
PENETRATION
TO BE SEALED
WITH SILICONE





CITY OF PORTLAND, MAINE

Department of Building Inspections

20

Received from _____

Location of Work _____

Cost of Construction \$ _____

Permit Fee \$ _____

Building (IL) ____ Plumbing (I5) ____ Electrical (I2) ____ Site Plan (U2) ____

Other _____

CBL: _____

Check #: _____

Total Collected \$ _____

THIS IS NOT A PERMIT

No work is to be started until PERMIT CARD is actually posted upon the premises. Acceptance of fee is no guarantee that permit will be granted. PRESERVE THIS RECEIPT. In case permit cannot be granted the amount of the fee will be refunded upon return of the receipt less \$10.00 or 10% whichever is greater.

WHITE - Applicant's Copy

YELLOW - Office Copy

PINK - Permit Copy