



1 LOCKER ROOM SINK WALL INTERIOR ELEVATION
1/2" = 1'-0"

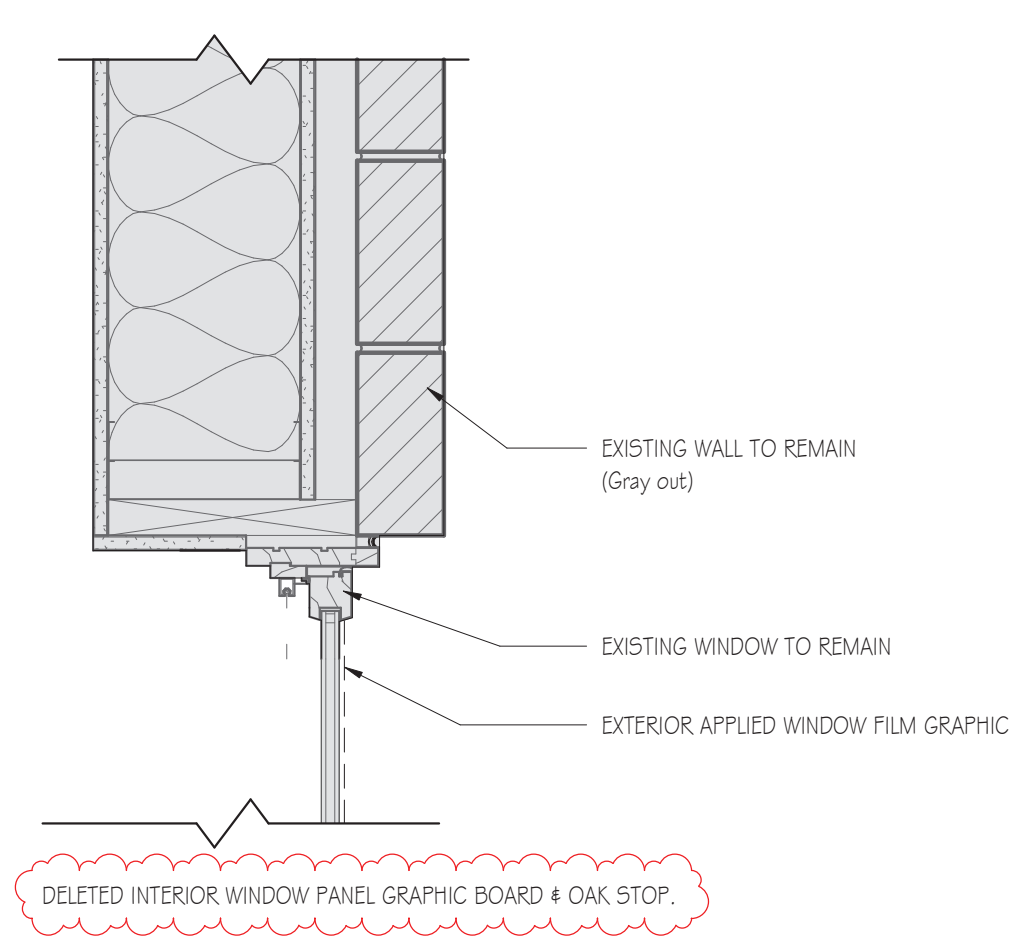

3 Window Panel
1 1/2" = 1'-0"

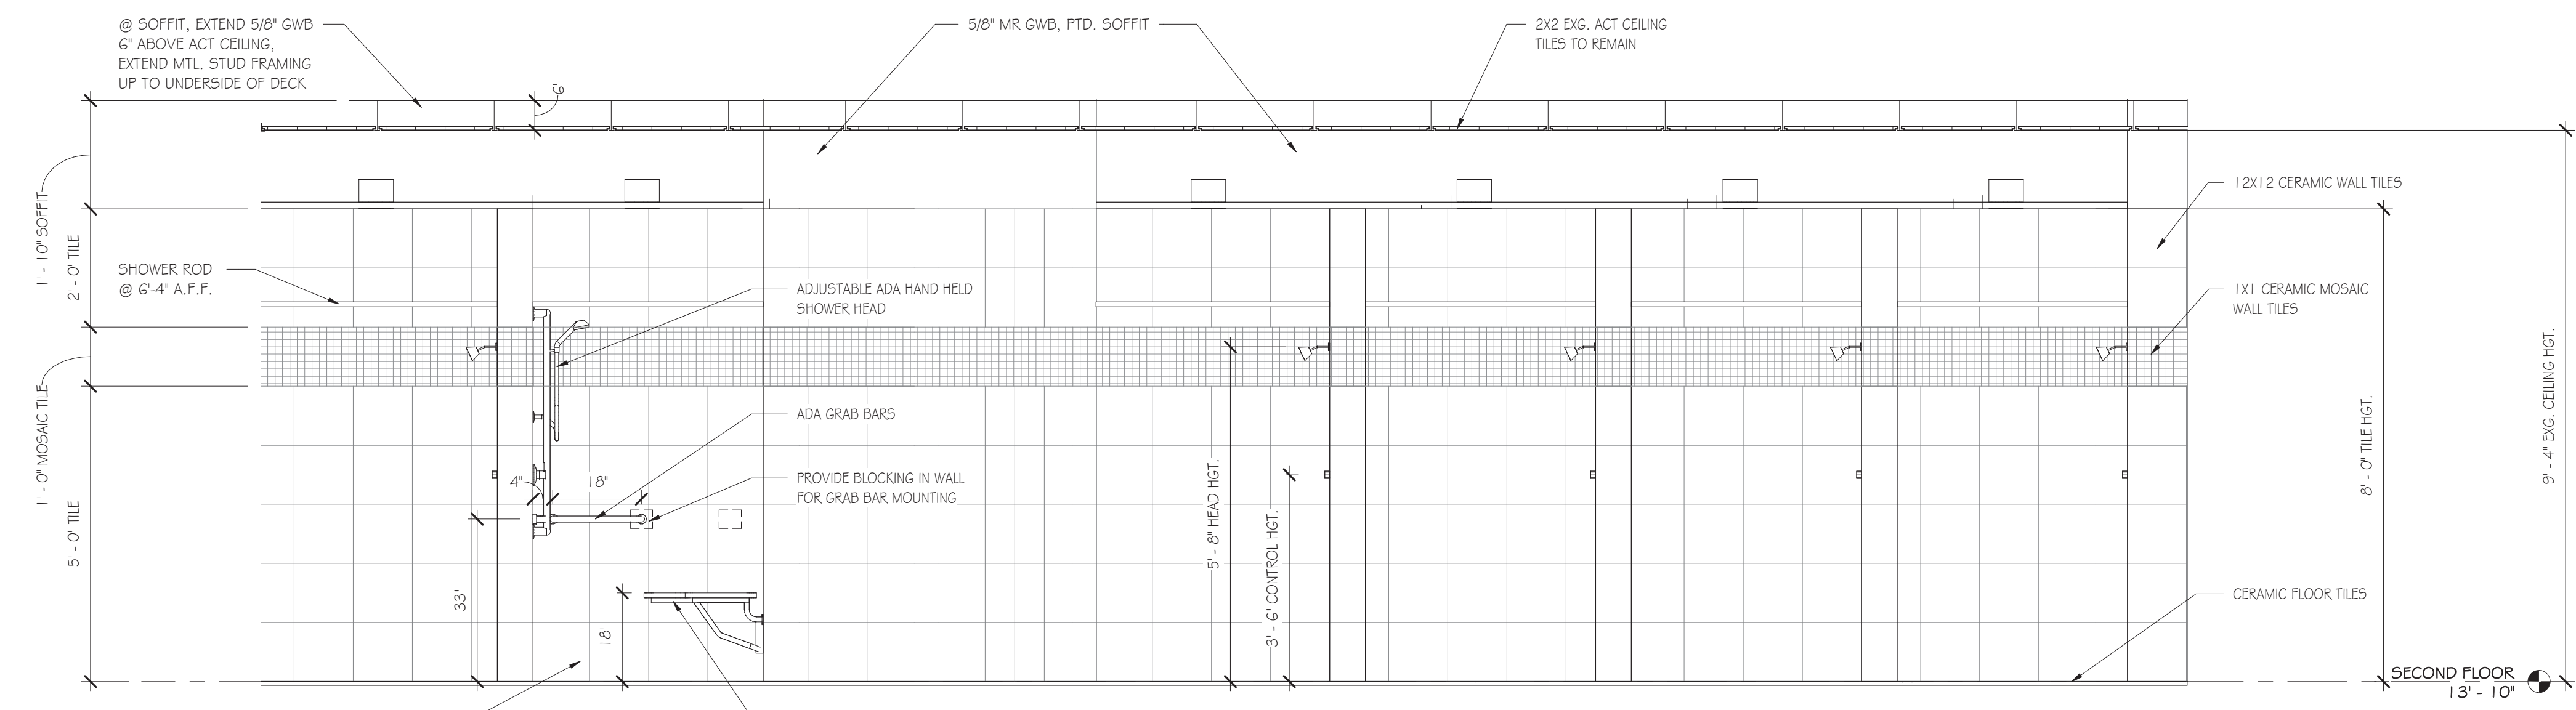

2 WOMEN'S LOCKER ROOM SHOWER AREA INTERIOR ELEVATION
1/2" = 1'-0"

No.	Description	Date
B	Landlord Response - Conf call	06.27.17
A	Landlord Response	05.24.17

Revision Schedule

Project Info:
Planet Fitness Portland
 145 Marginal Way
 Portland, ME

Sheet Status:
 Latest Release: 06.27.17 - Rev_B
 Issued For: For Construction
 Orig. Issue Date: April 12th, 2017

JOB NO.
 DRAFTED: MLN
 CHECKED: JMT
 SCALE: As indicated

Sheet Title:
Interior Elevations

Sheet Number:
A3.1