





FLOORING LEGEND	
	12" X 12" VCT - BASE COLOR
	12" X 12" VCT - ACCENT COLOR #1
	12" X 12" VCT - ACCENT COLOR #2
	LUXURY VINYL TILE (WOOD GRAIN LOOK PLANK FLOORING)
	12" X 24" CERAMIC TILE
	CARPET TO MATCH EXISTING

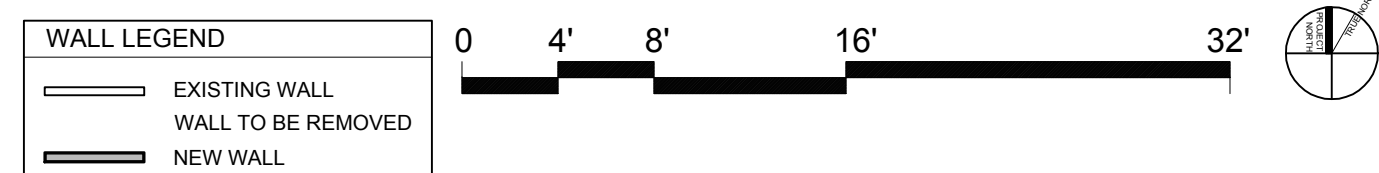

1 SECOND FLOOR FLOORING PLAN
1/8" = 1'-0"

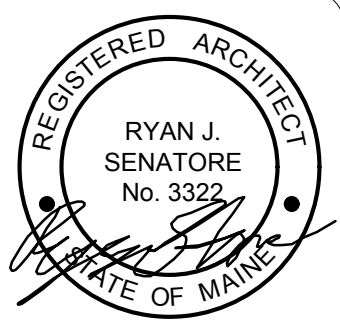

© 2017 RYAN SENATORE ARCHITECTURE

BAXTER ACADEMY
INTERIOR FIT-UP
185 LANCASTER STREET, PORTLAND, MAINE



RYAN SENATORE ARCHITECTURE
565 CONGRESS STREET
PORTLAND, MAINE 04101
207-650-0414
senatorearch@me.com

CONSULTANTS:

REVISIONS:

DATE: 31 JANUARY 2017

PROJECT No. 1648

DRAWN BY: RRT, RJS

CHECKED BY: RJS

SCALE: AS NOTED

SHEET TITLE:

SECOND FLOOR FLOORING PLAN

A1-10