



ACCENT PAINT COLOR LEGEND	
---	ACCENT COLOR #1
---	ACCENT COLOR #2
---	ACCENT COLOR #3
---	8'-0" WIDE X 4'-0" TALL WHITE BOARD, TYPICAL - PROVIDE IN WALL BLOCKING

NOTES:  
1) ACCENT WALLS TO BE PAINTED FLOOR TO CEILING

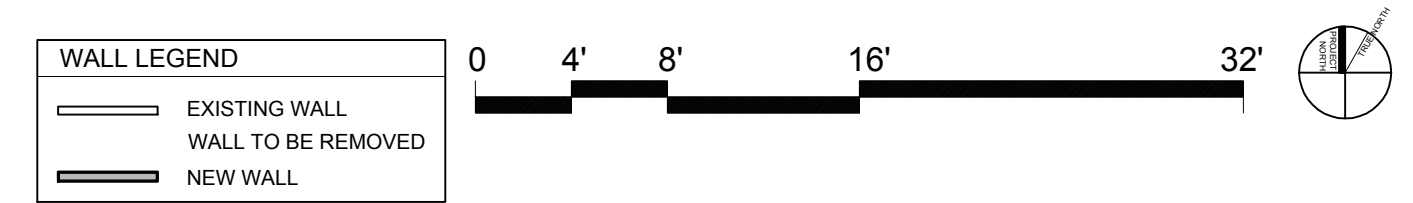

1 FIRST FLOOR FINISHES PLAN  
1/8" = 1'-0"

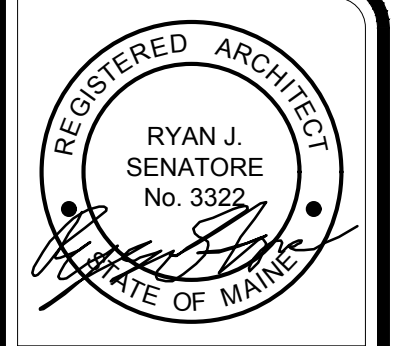

© 2017 RYAN SENATORE ARCHITECTURE

**BAXTER ACADEMY**  
INTERIOR FIT-UP  
185 LANCASTER STREET, PORTLAND, MAINE



CONSULTANTS:

REVISIONS:

DATE: 31 JANUARY 2017  
PROJECT No. 1648  
DRAWN BY: RRT, RJS  
CHECKED BY: RJS  
SCALE: AS NOTED

SHEET TITLE:  
FIRST FLOOR  
FINISHES PLAN

A1-11