



ACCENT PAINT COLOR LEGEND	
---	ACCENT COLOR #1
---	ACCENT COLOR #2
---	ACCENT COLOR #3
---	8'-0" WIDE X 4'-0" TALL WHITE BOARD, TYPICAL - PROVIDE IN WALL BLOCKING

NOTES:
1.) ACCENT WALLS TO BE PAINTED FLOOR TO CEILING

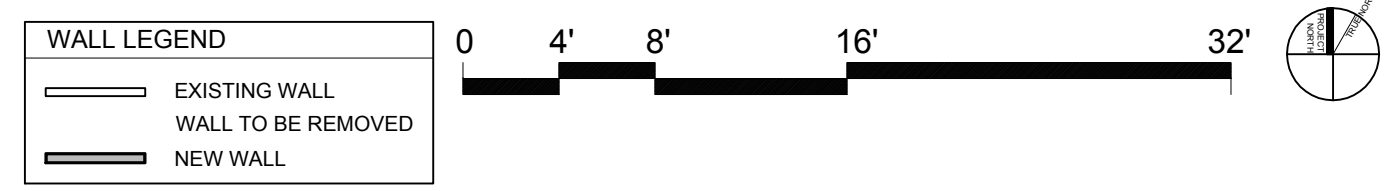

1 SECOND FLOOR FINISHES PLAN
1/8" = 1'-0"

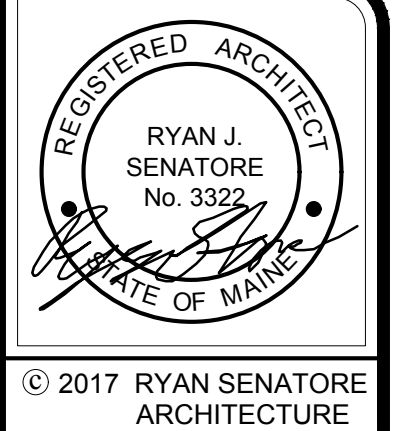

© 2017 RYAN SENATORE ARCHITECTURE

BAXTER ACADEMY
INTERIOR FIT-UP
185 LANCASTER STREET, PORTLAND, MAINE



CONSULTANTS:

REVISIONS:

DATE: 31 JANUARY 2017
PROJECT No. 1648
DRAWN BY: RRT, RJS
CHECKED BY: RJS
SCALE: AS NOTED

SHEET TITLE:
SECOND FLOOR FINISHES PLAN

A1-12