

© 2017 RYAN SENATORE ARCHITECTURE

BAXTER ACADEMY
INTERIOR FIT-UP
185 LANCASTER STREET, PORTLAND, MAINE



CONSULTANTS:

REVISIONS:

DATE: 31 JANUARY 2017

PROJECT No. 1648

DRAWN BY: RRT, RJS


CHECKED BY: RJS

SCALE: AS NOTED


SHEET TITLE:

STAIR SECTIONS


A6-6

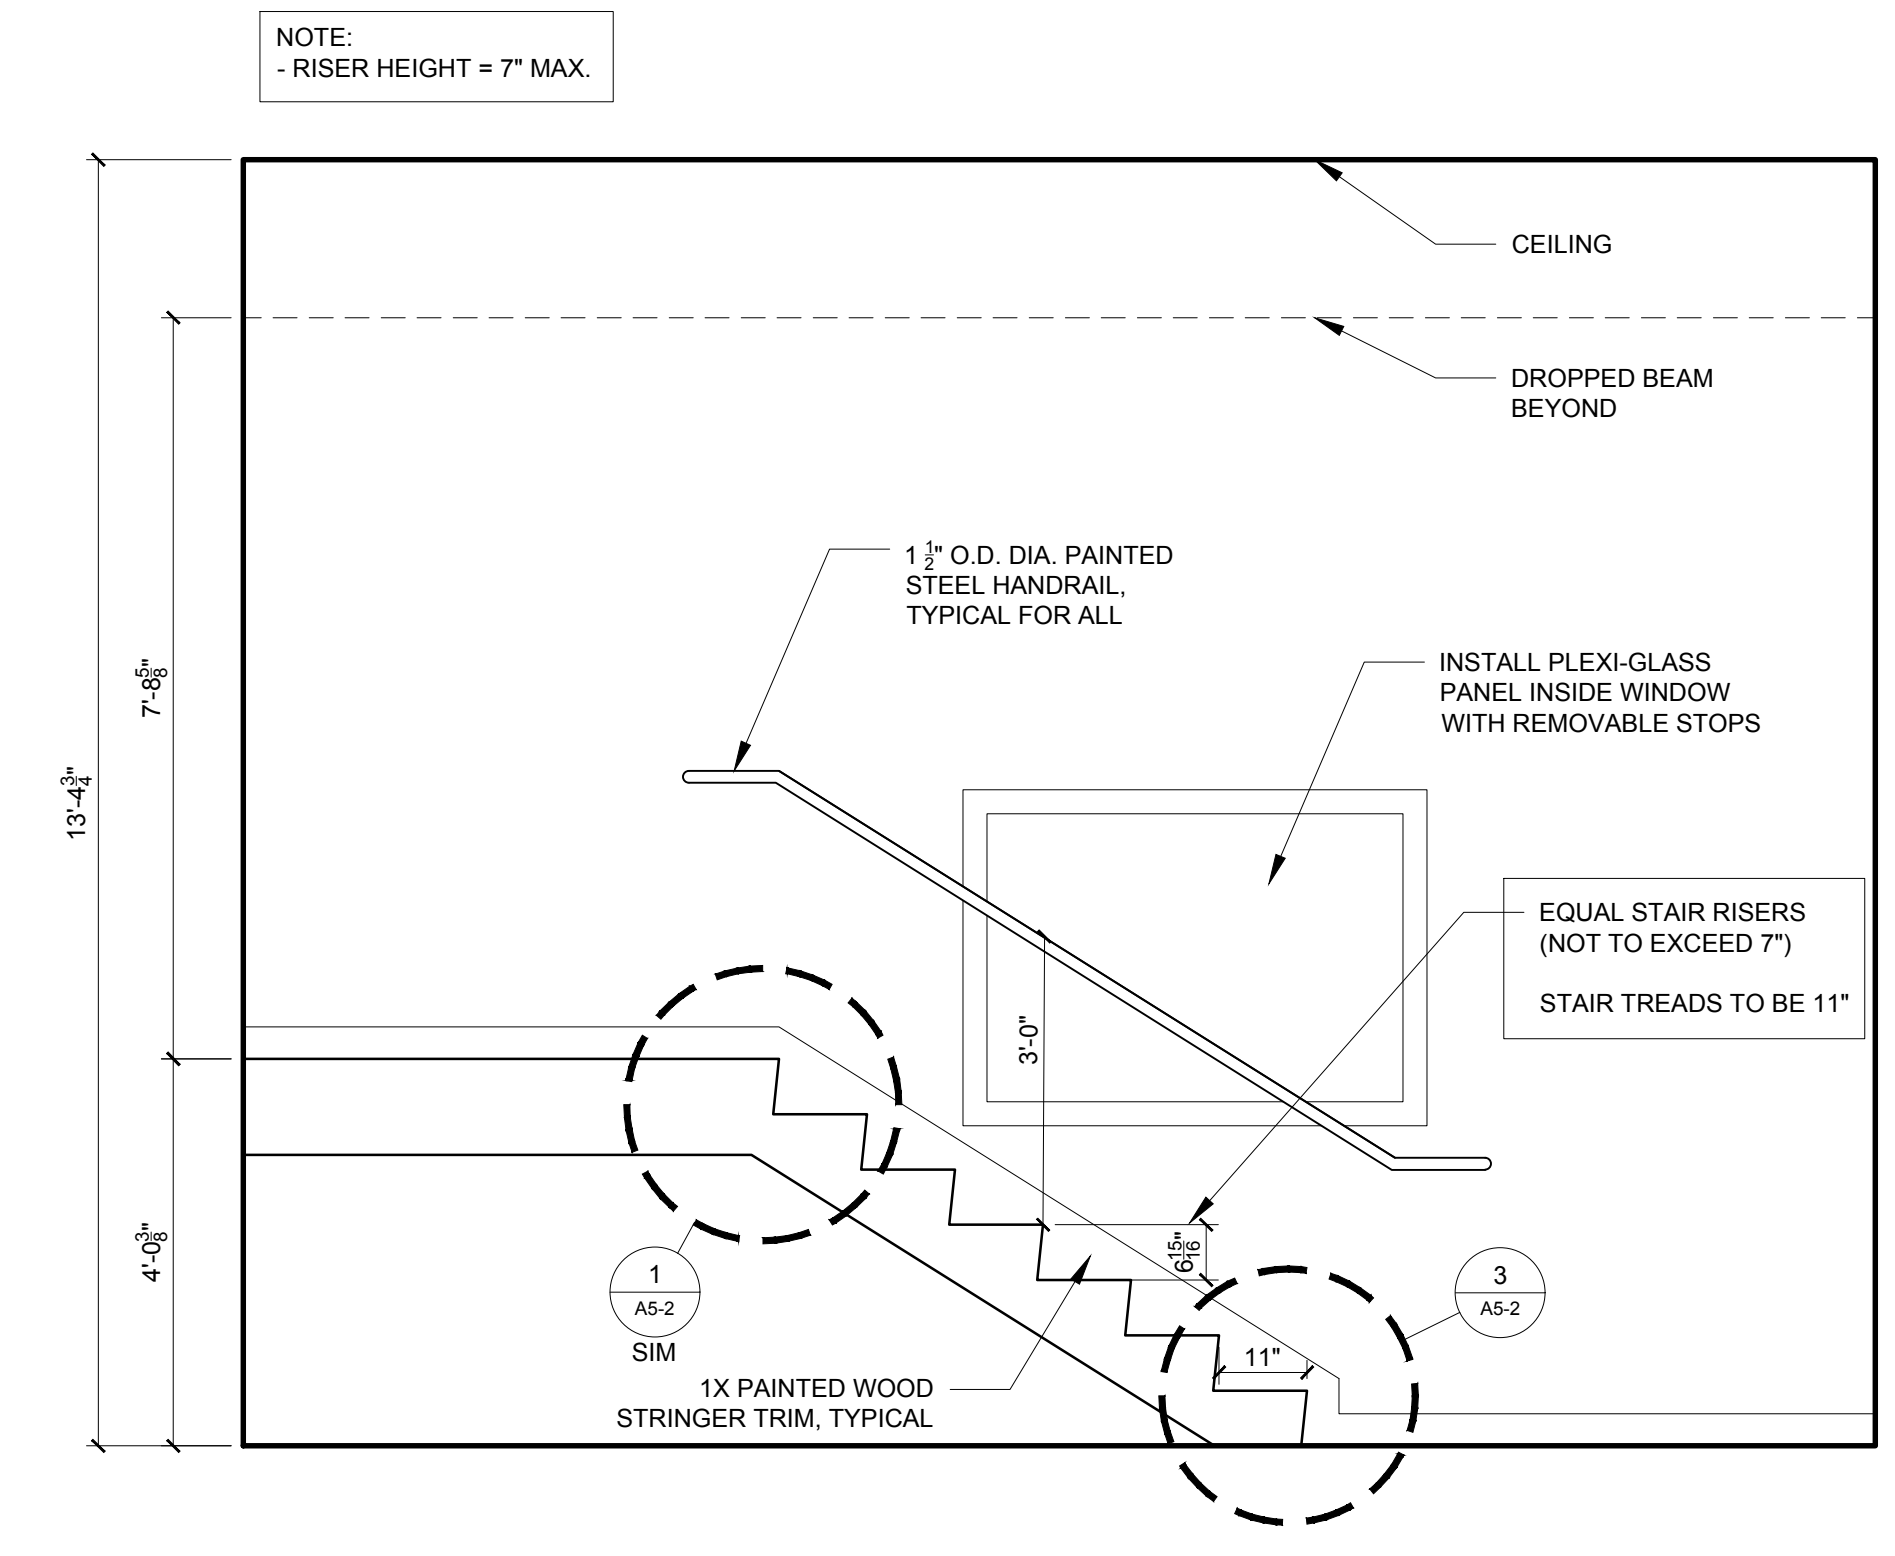

2 STAIR SECTION
1/2" = 1'-0"

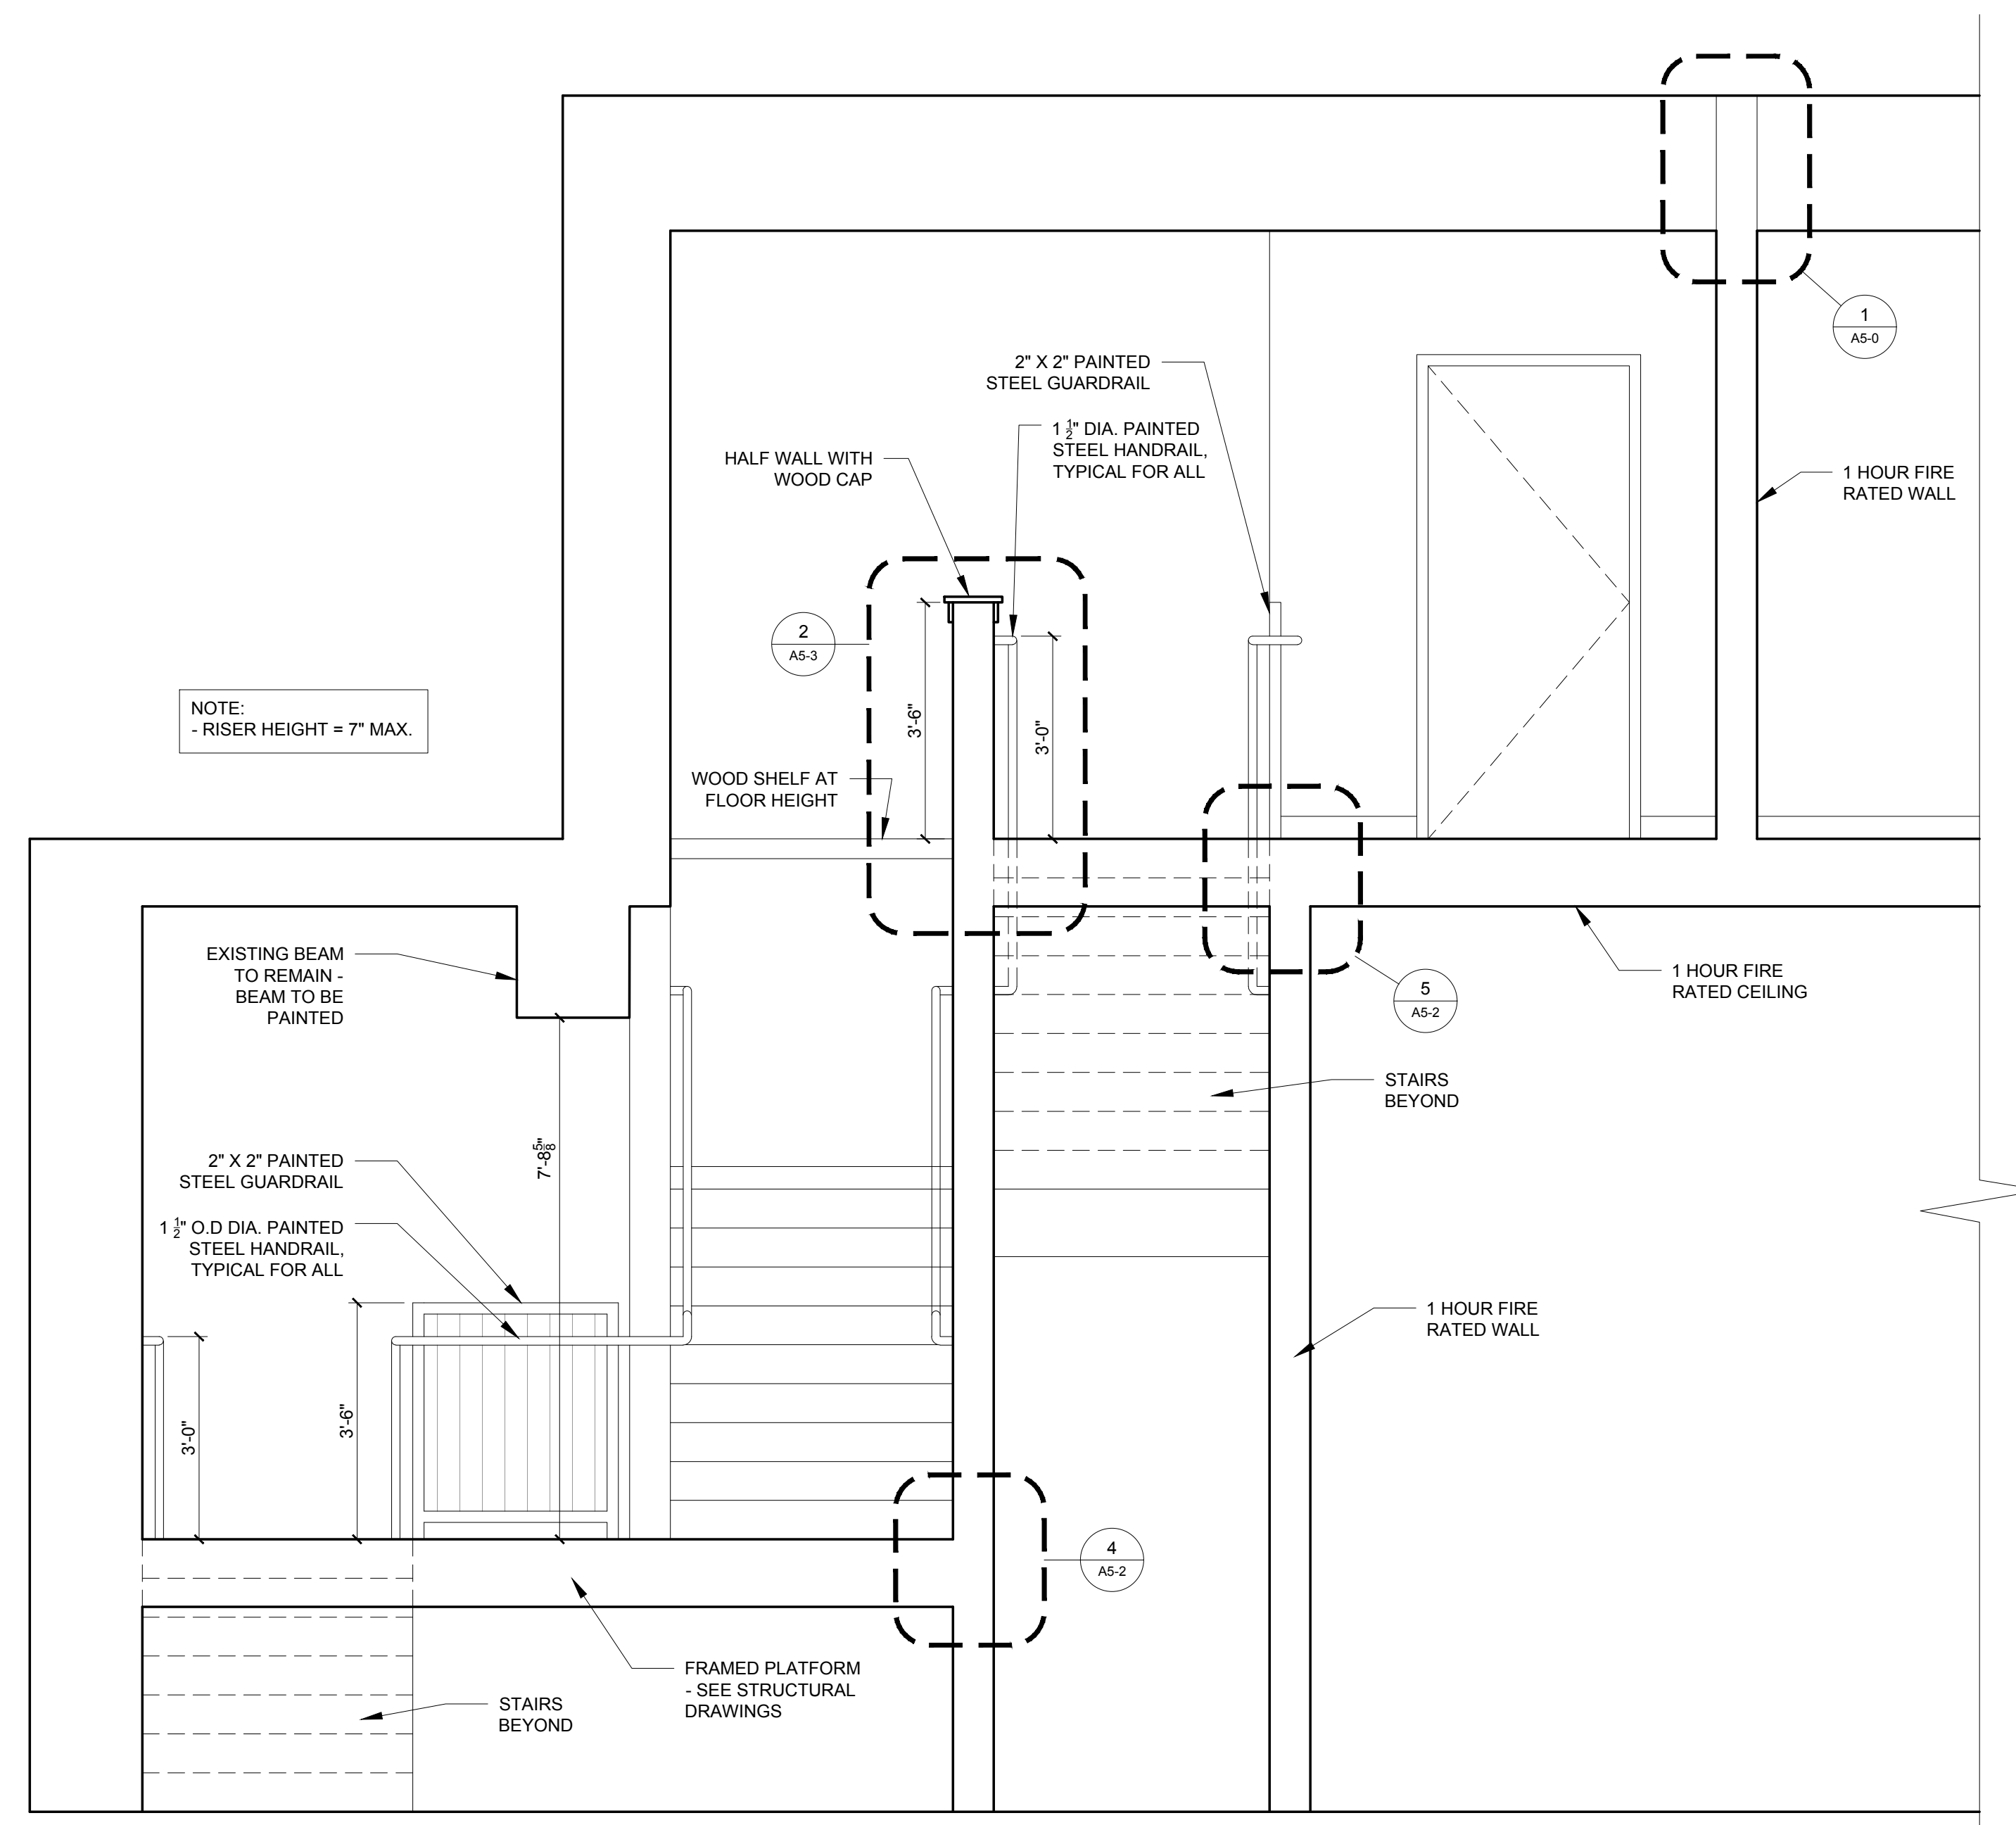

3 STAIR SECTION
1/2" = 1'-0"

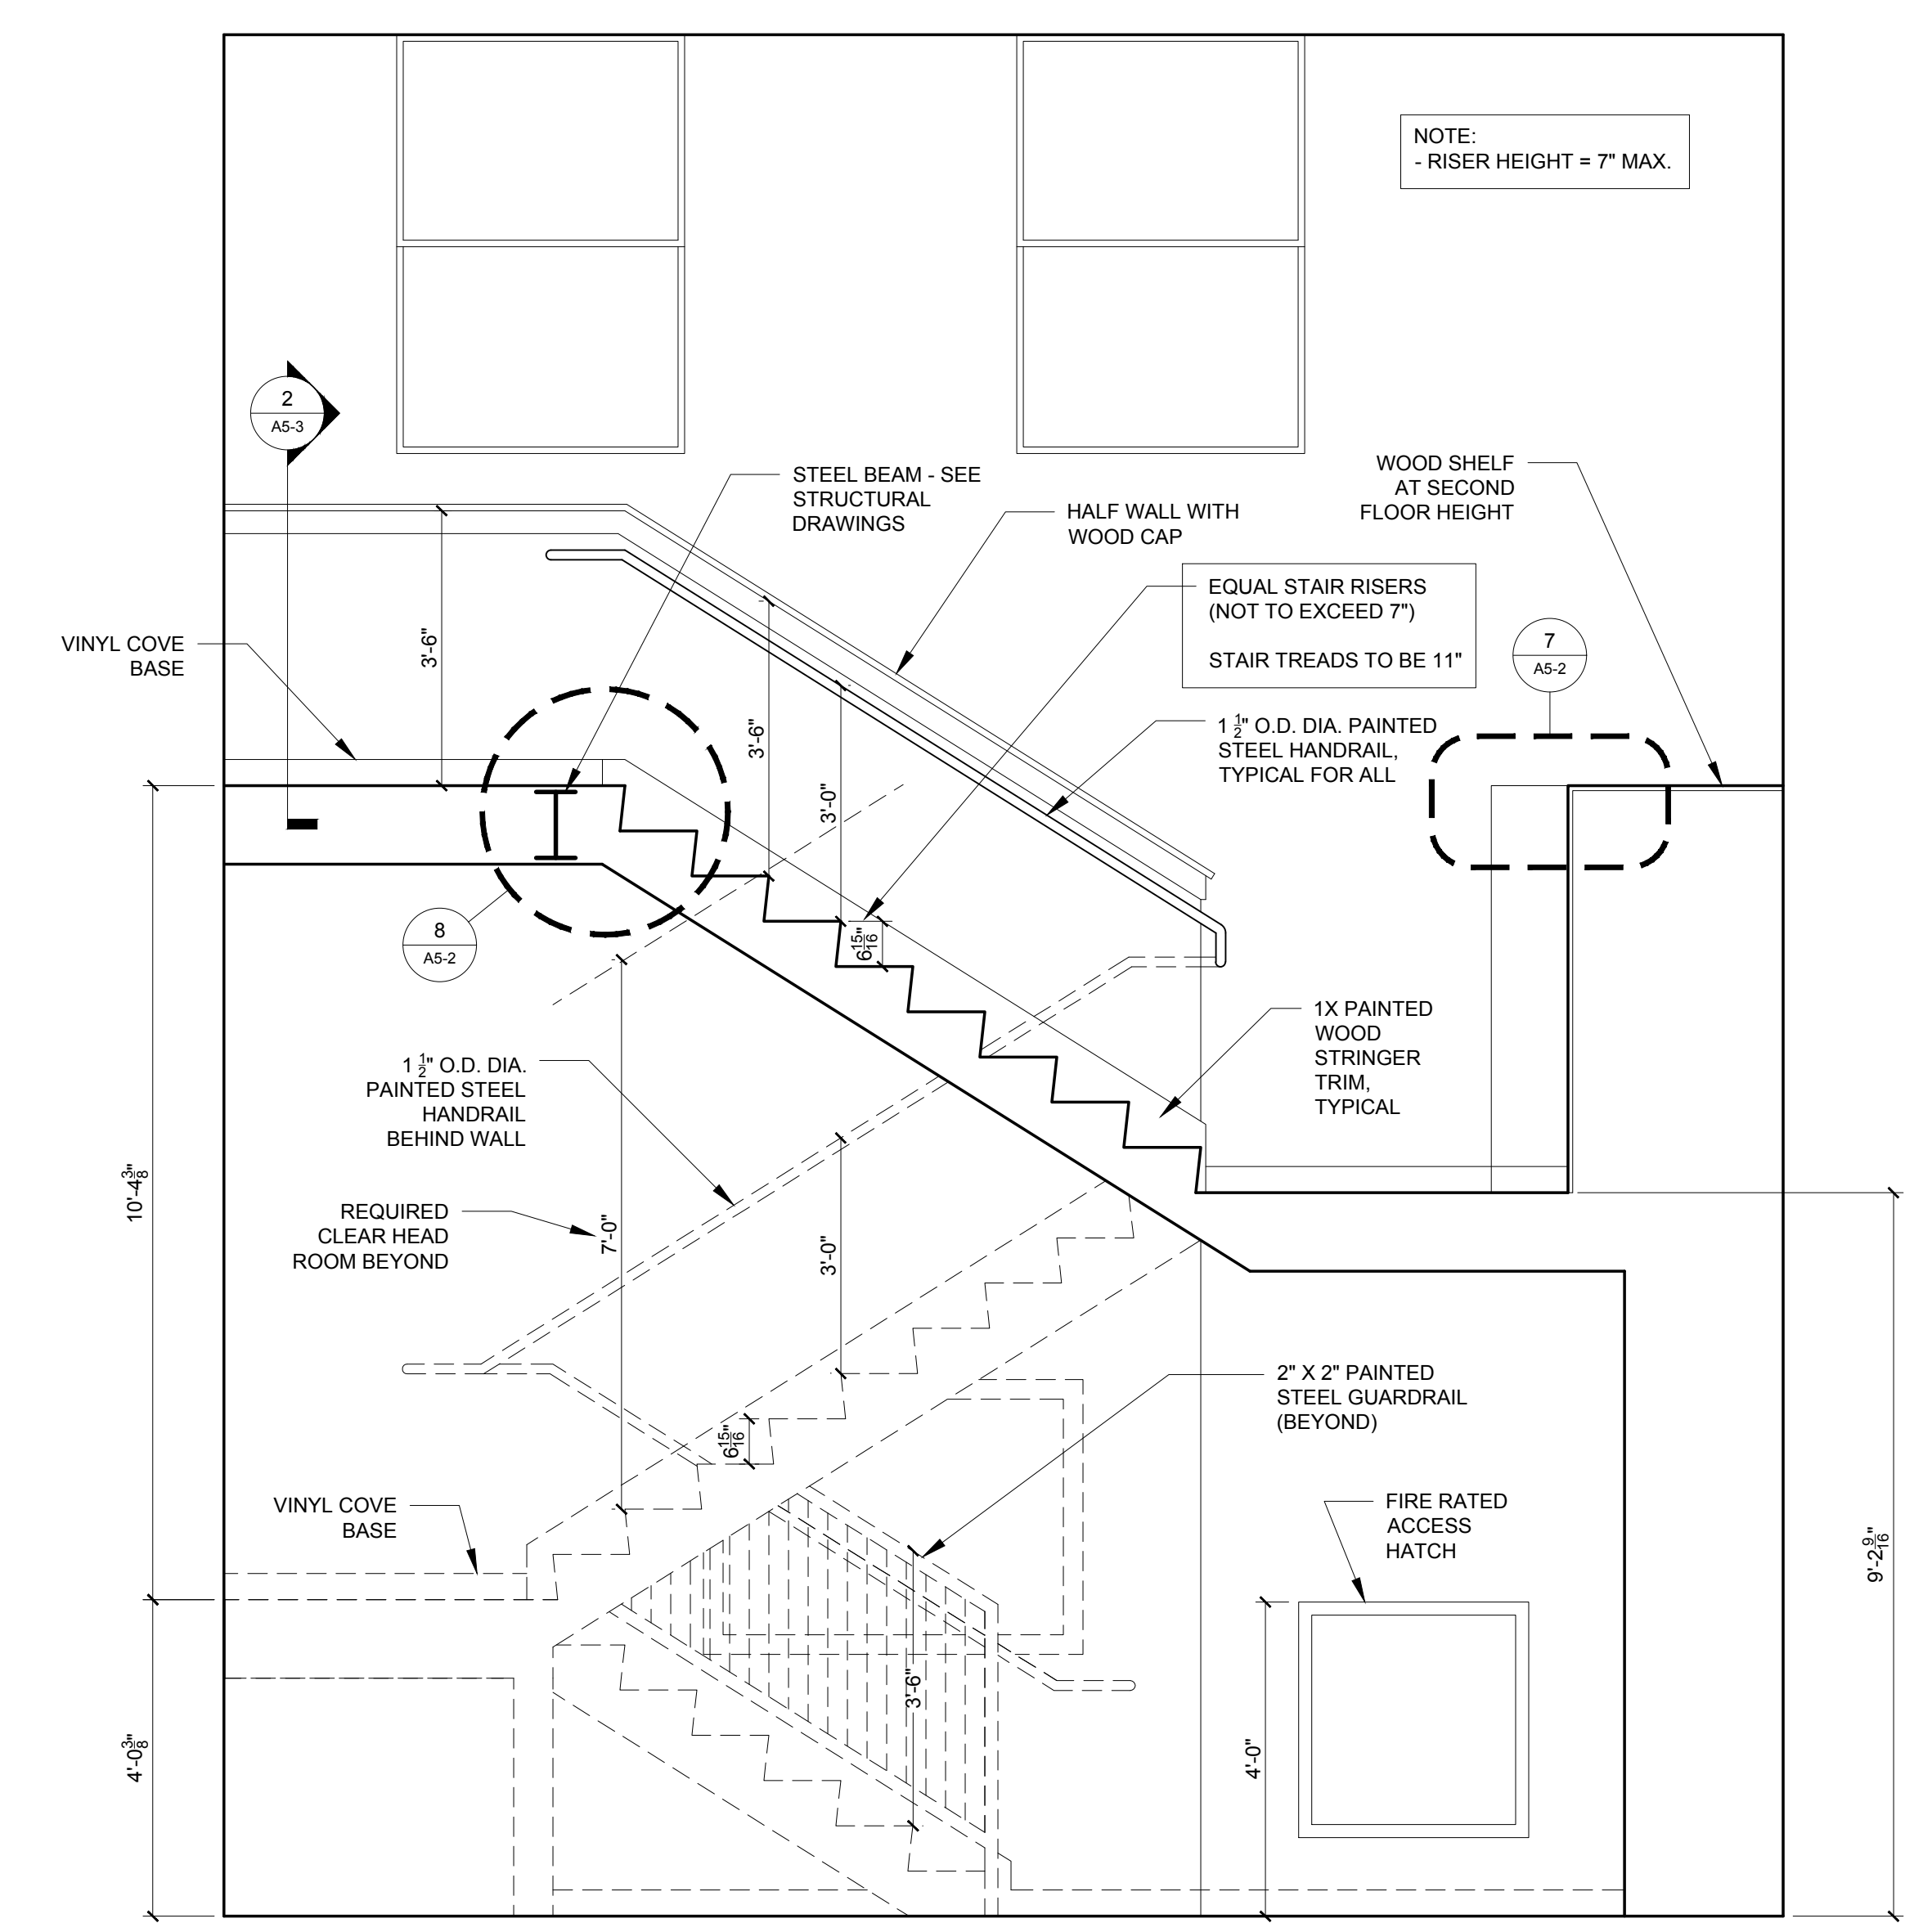

1 STAIR SECTION
1/2" = 1'-0"