


1 SOUTH STAIR 100  
 1/2" = 1'-0"

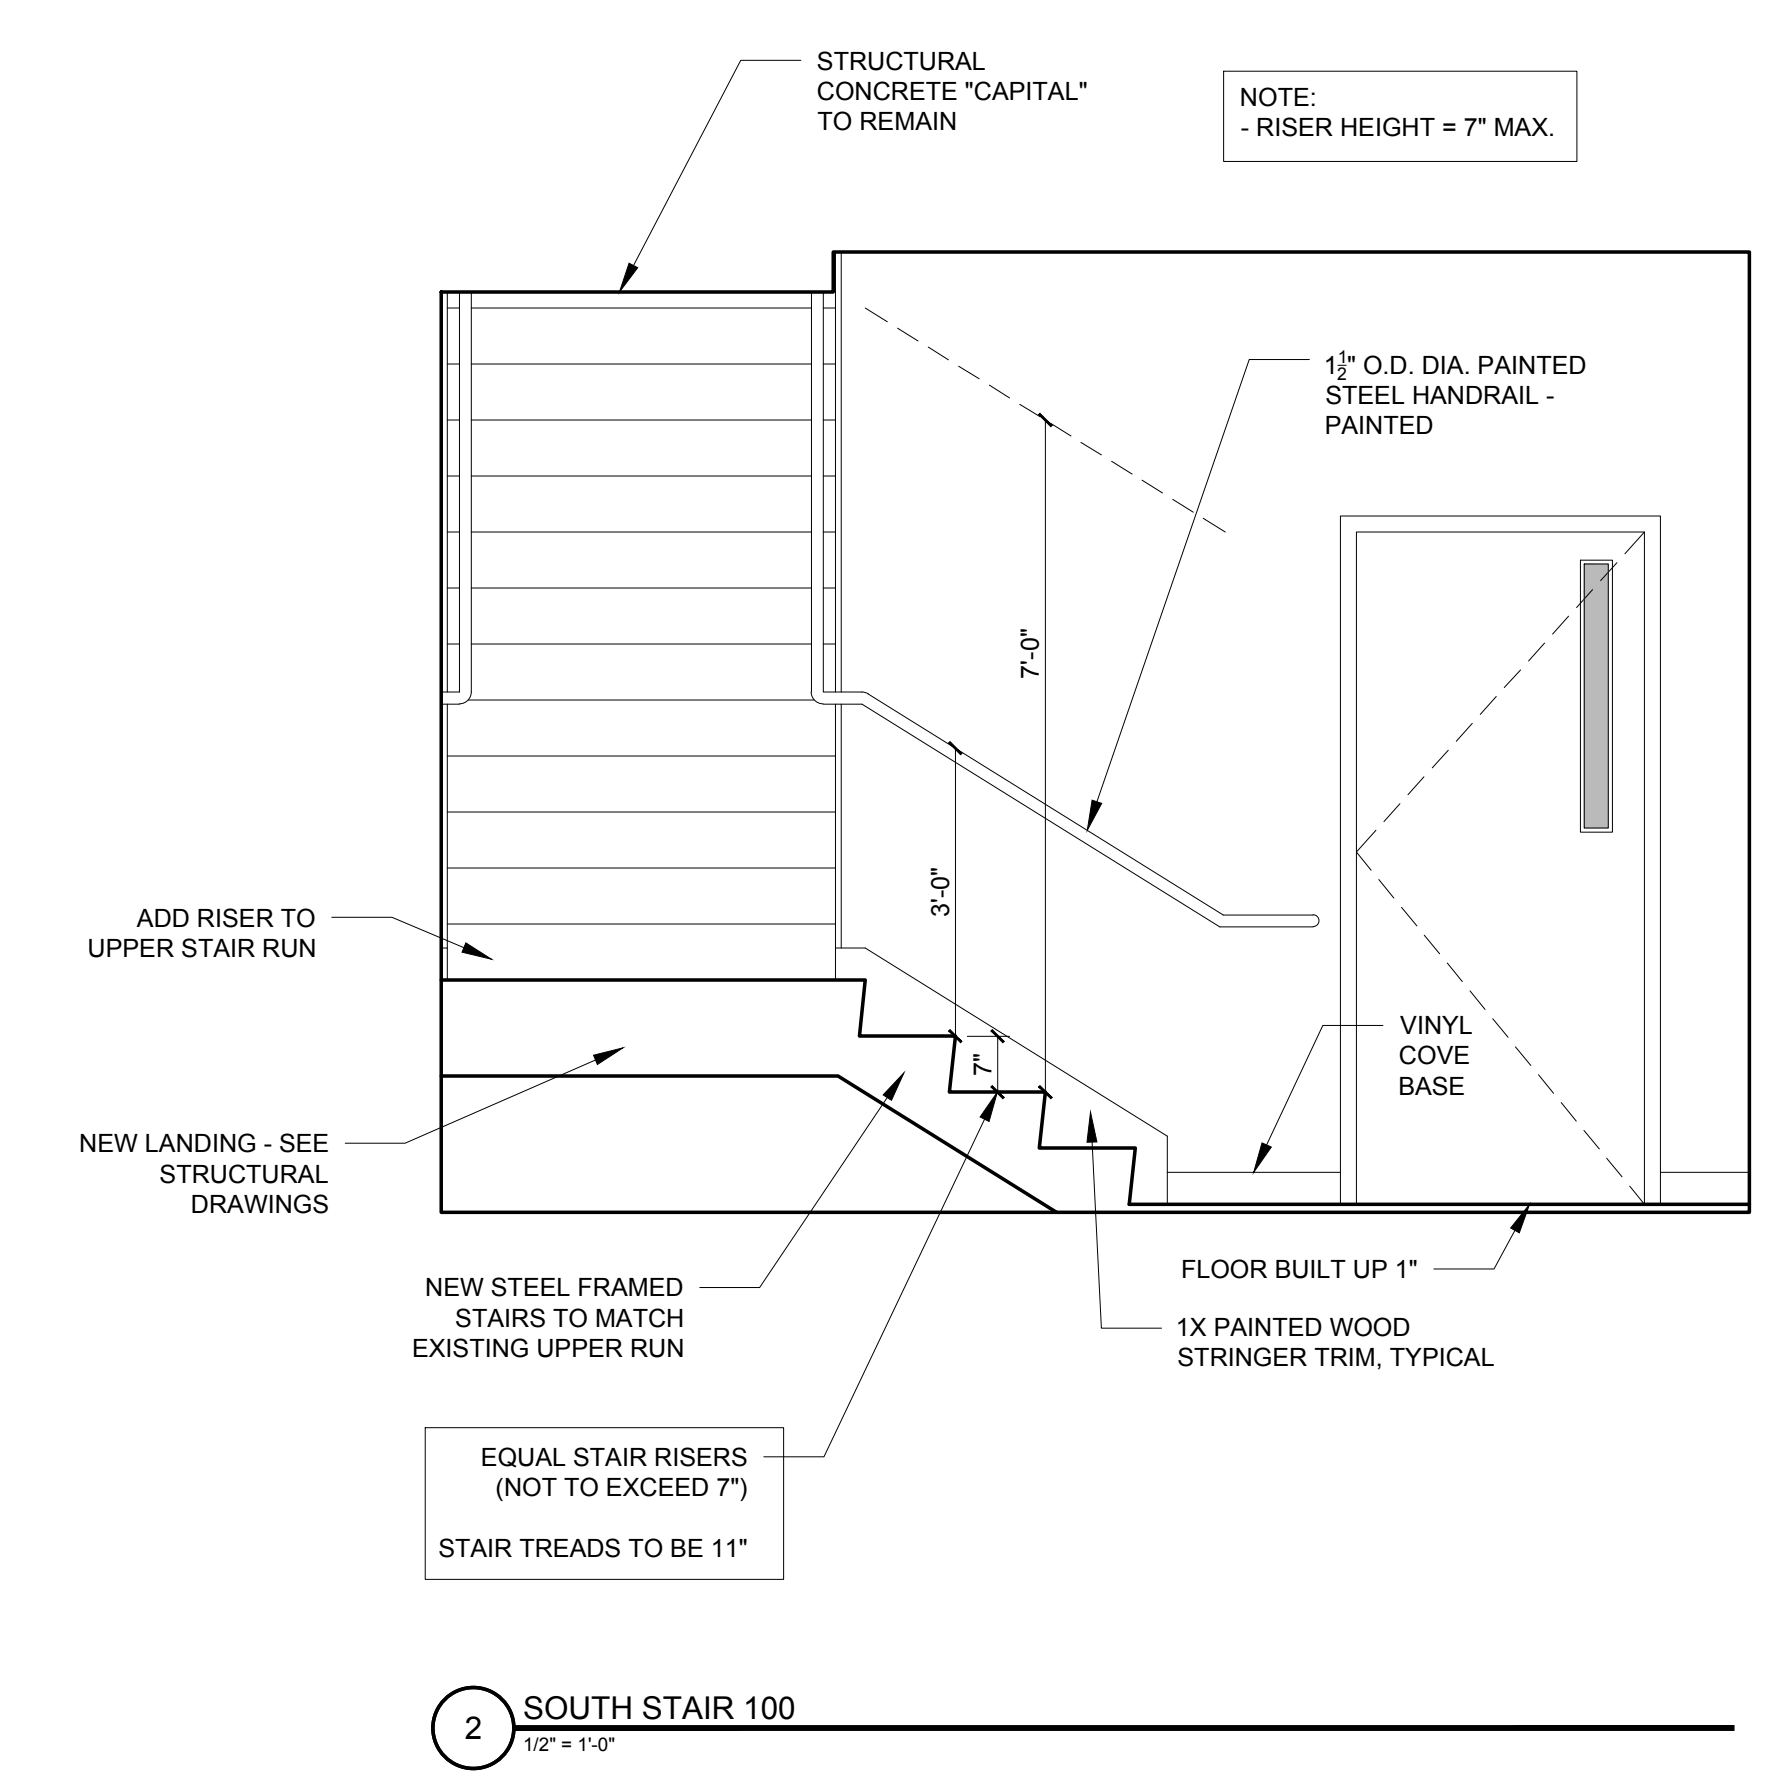

2 SOUTH STAIR 100  
 1/2" = 1'-0"