

© 2017 RYAN SENATORE ARCHITECTURE

BAXTER ACADEMY
INTERIOR FIT-UP
185 LANCASTER STREET, PORTLAND, MAINE



RYAN SENATORE ARCHITECTURE
565 CONGRESS STREET
PORTLAND, MAINE 04101
207-650-0414
senatore@rsaarchitecture.com

CONSULTANTS:

REVISIONS:

DATE: 31 JANUARY 2017

PROJECT No. 1648

DRAWN BY: RRT, RJS

CHECKED BY: RJS


SCALE: AS NOTED

SHEET TITLE:
**BASEMENT
DEMOLITION
PLAN**

AD1-0



RELOCATE ALL ELECTRICAL PANELS AND LINES TO ACCOMMODATE NEW STAIR STRUCTURE

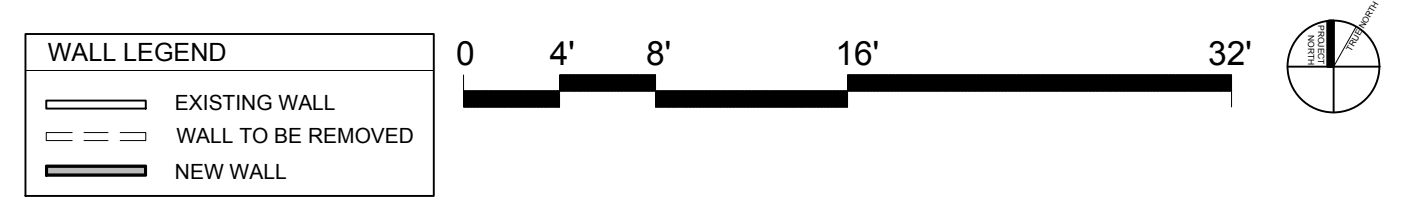

1 BASEMENT DEMOLITION PLAN
1/8" = 1'-0"