

© 2017 RYAN SENATORE ARCHITECTURE

BAXTER ACADEMY
INTERIOR FIT-UP
185 LANCASTER STREET, PORTLAND, MAINE

















RYAN SENATORE ARCHITECTURE
565 CONGRESS STREET
PORTLAND, MAINE 04101
207-650-6414
senatorearchitecture.com

CONSULTANTS:
BECKER
215 BUCKINGHAM ST., PORTLAND, ME 04101
207-771-1858 • beckerme.com

REVISIONS:
DATE: 27 JANUARY 2017
PROJECT No. 3970
DRAWN BY: MSK
CHECKED BY: NRM
SCALE: AS NOTED

SHEET TITLE:
FRAMING SECTIONS & DETAILS

S3

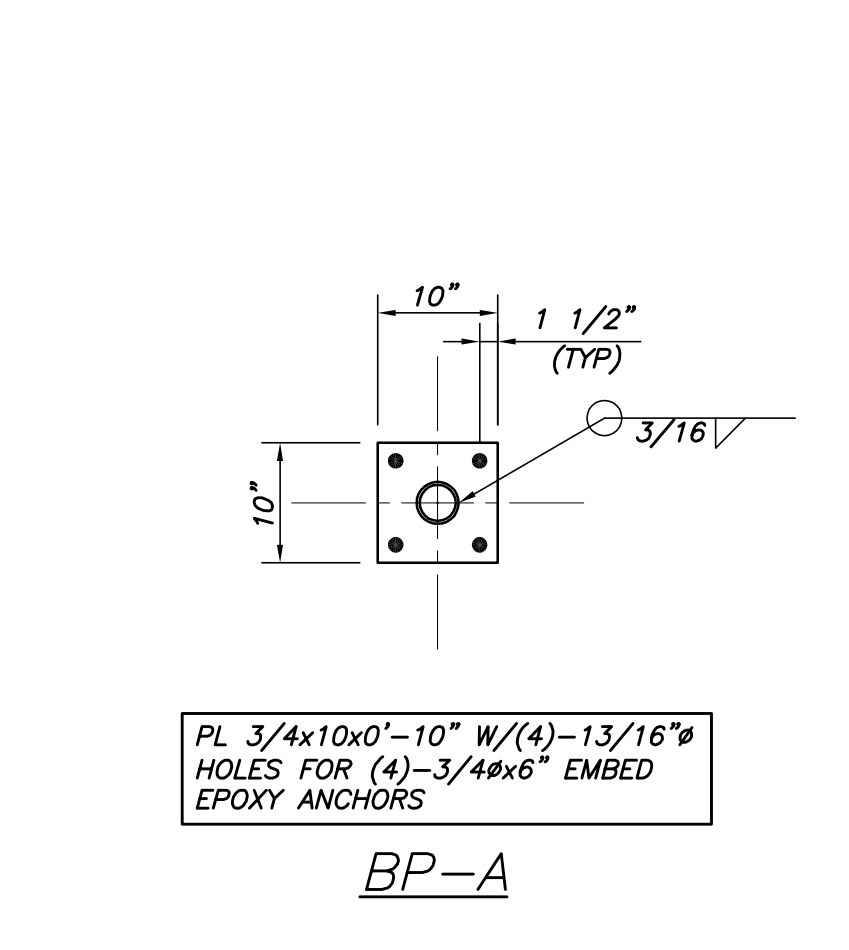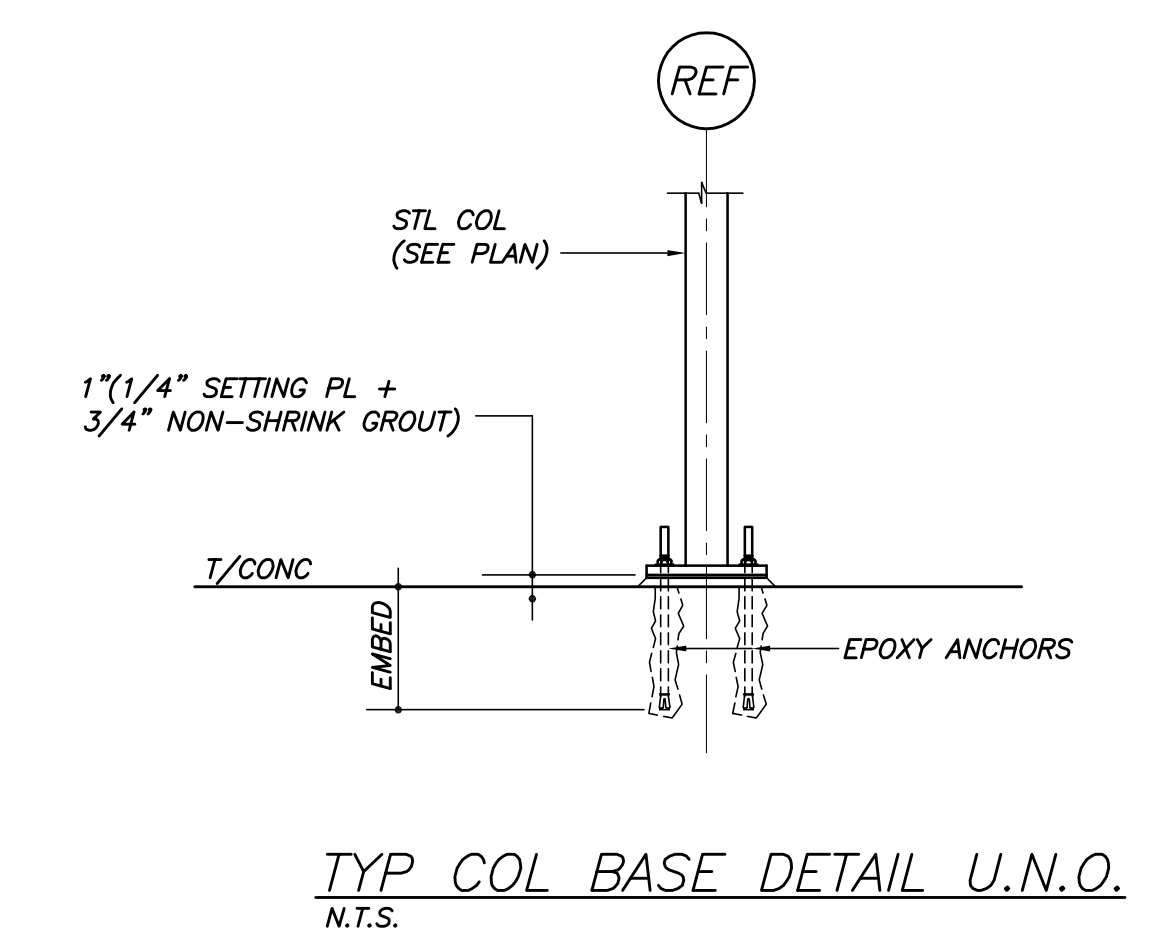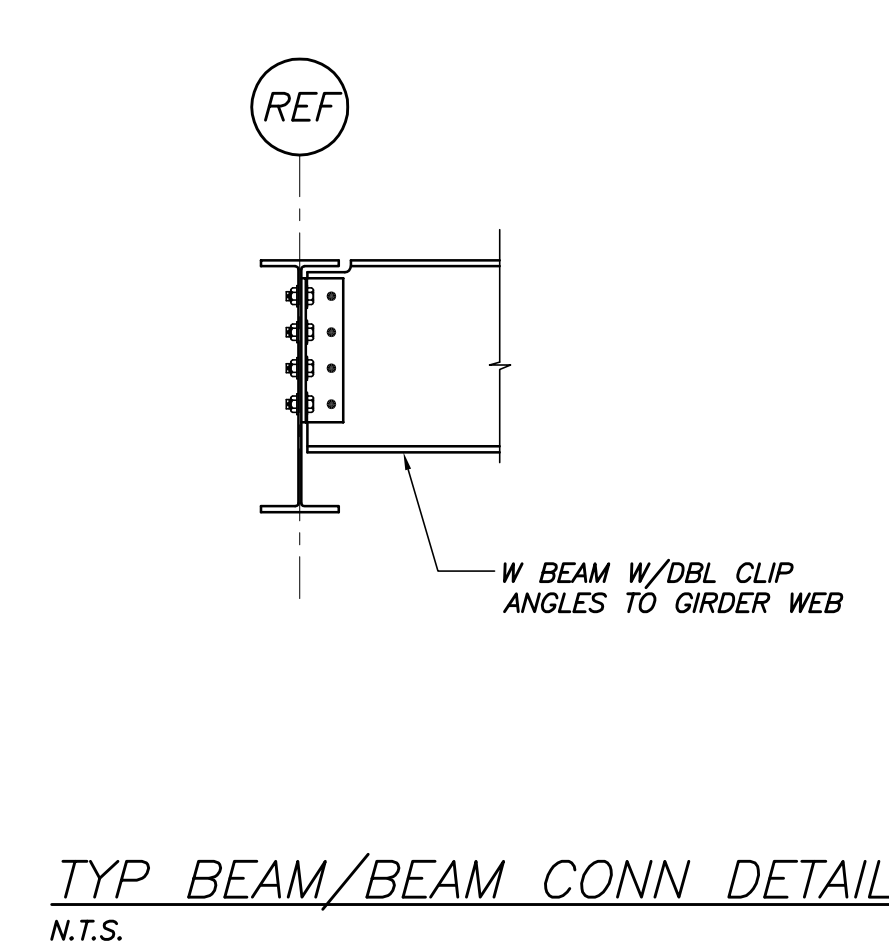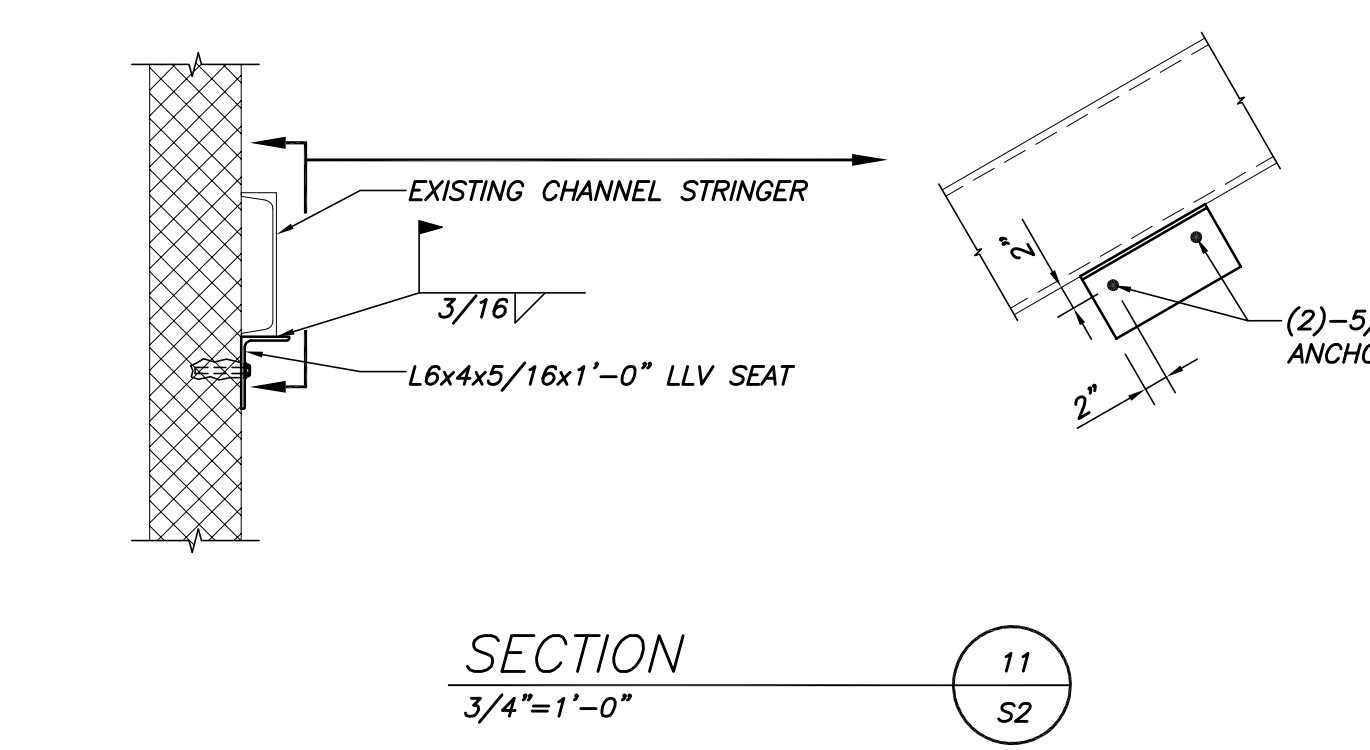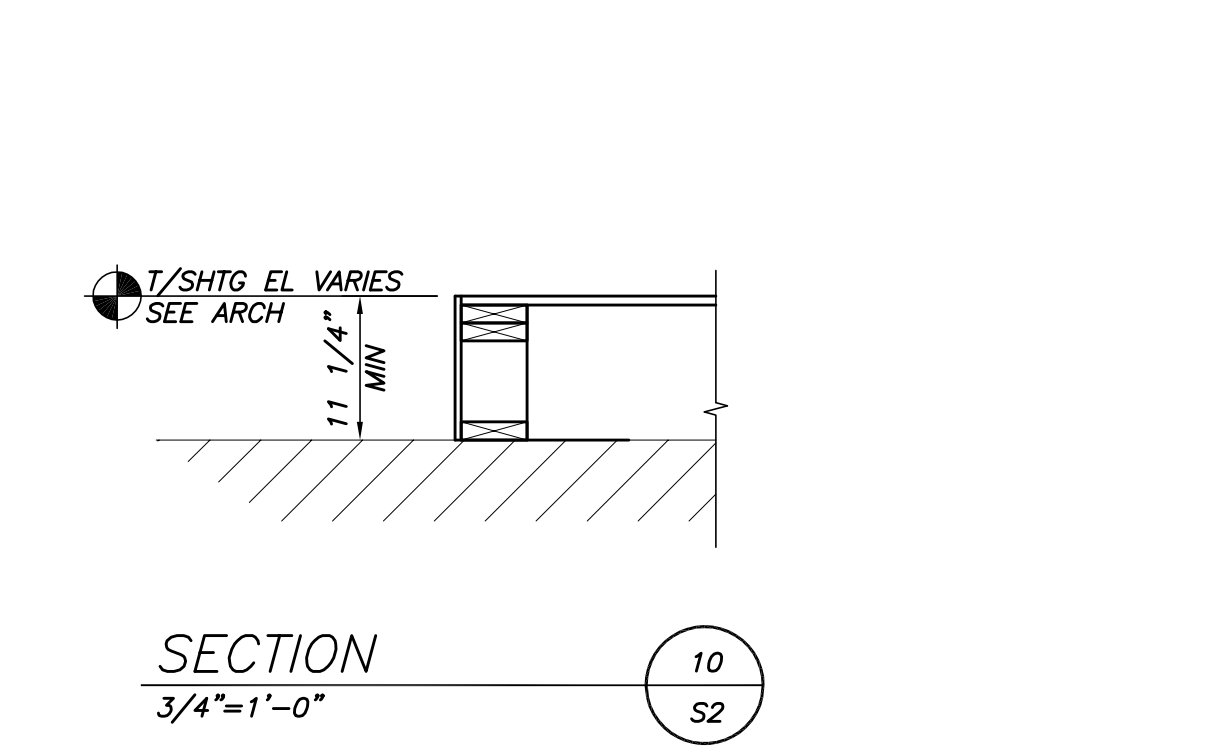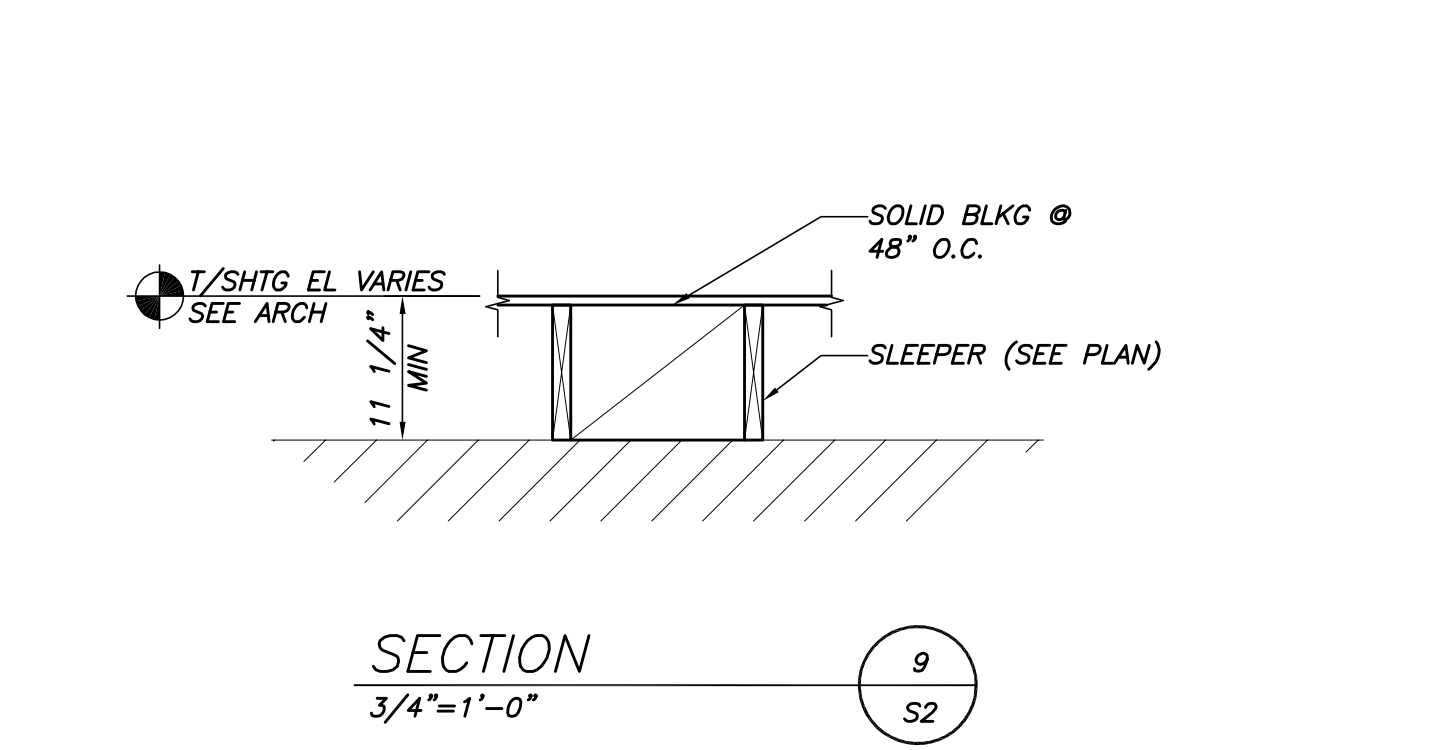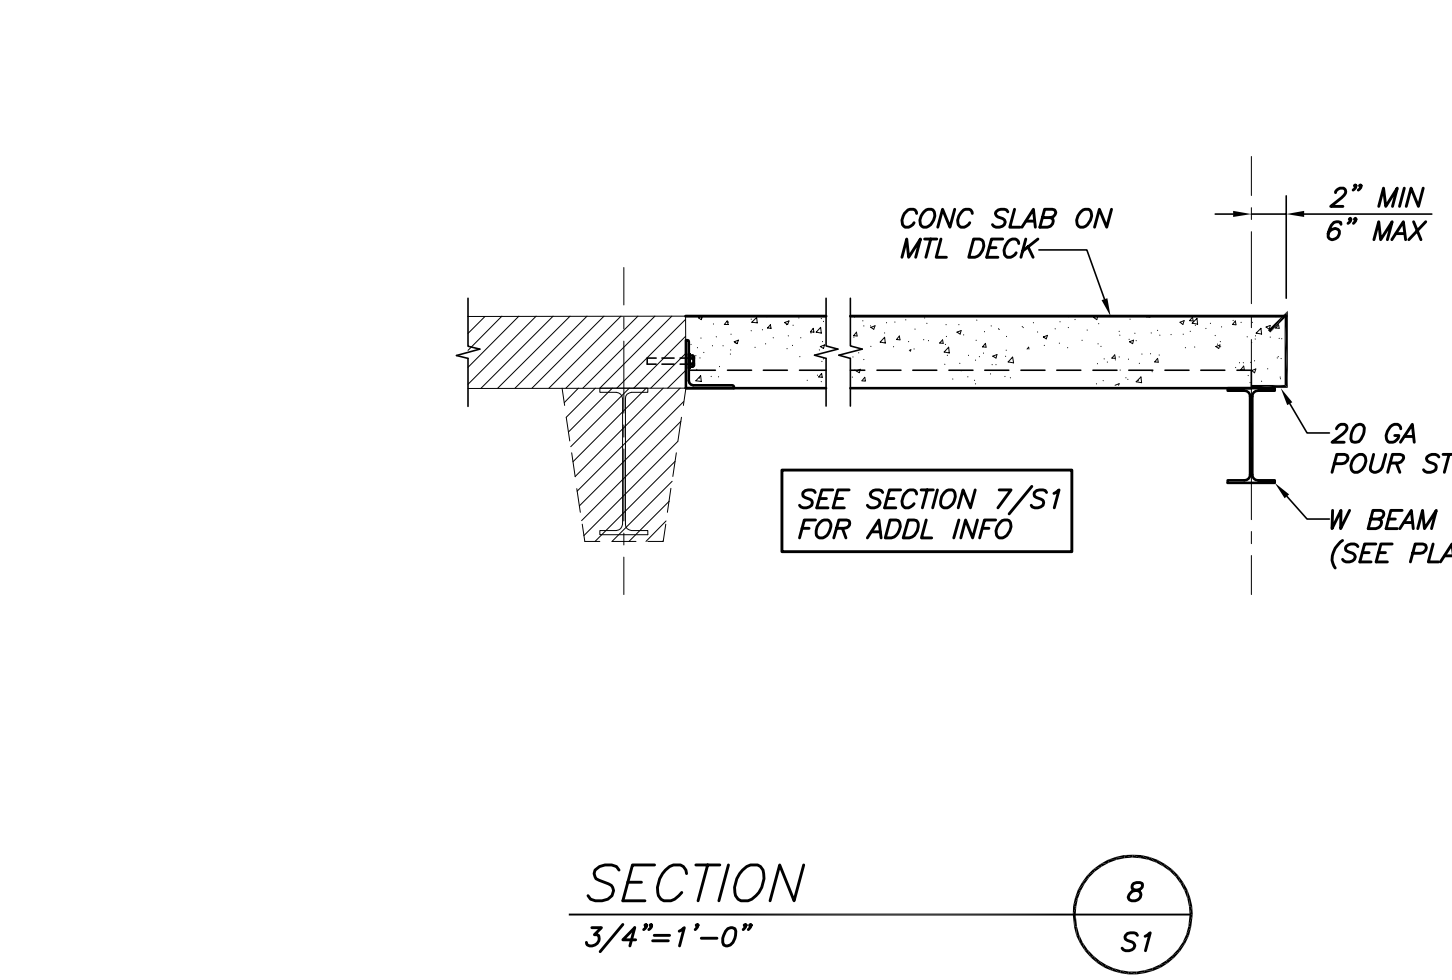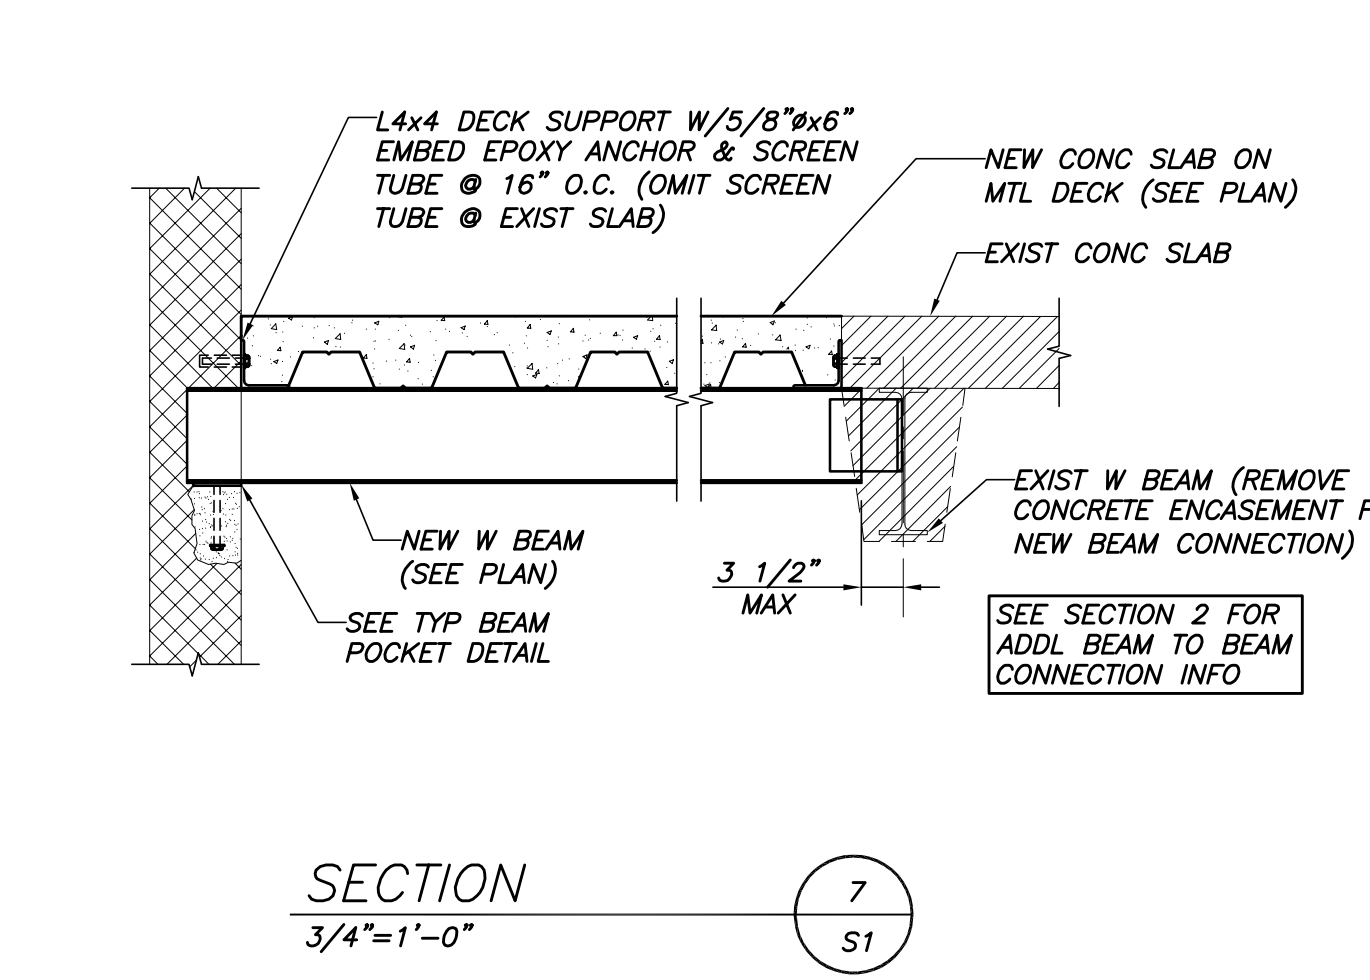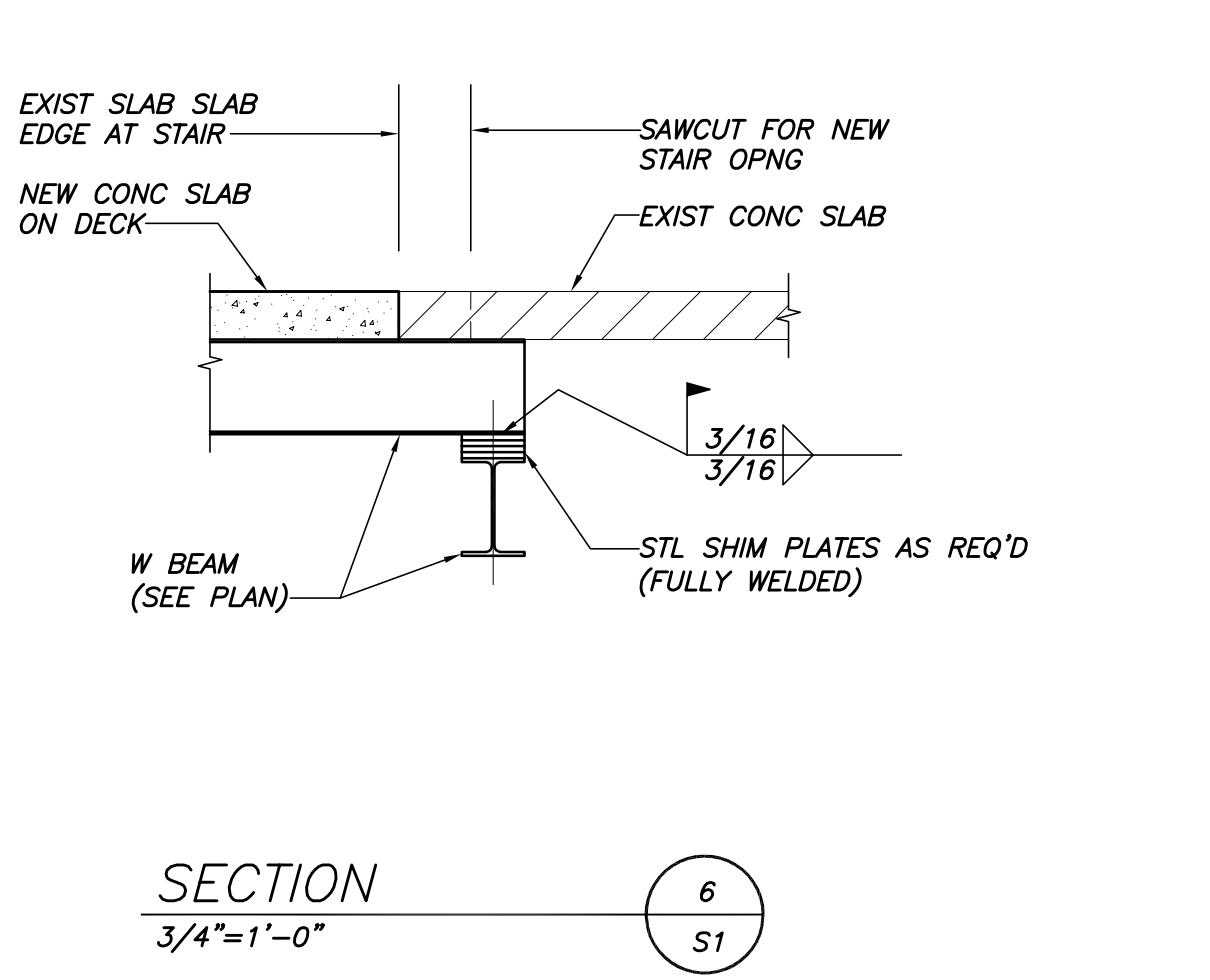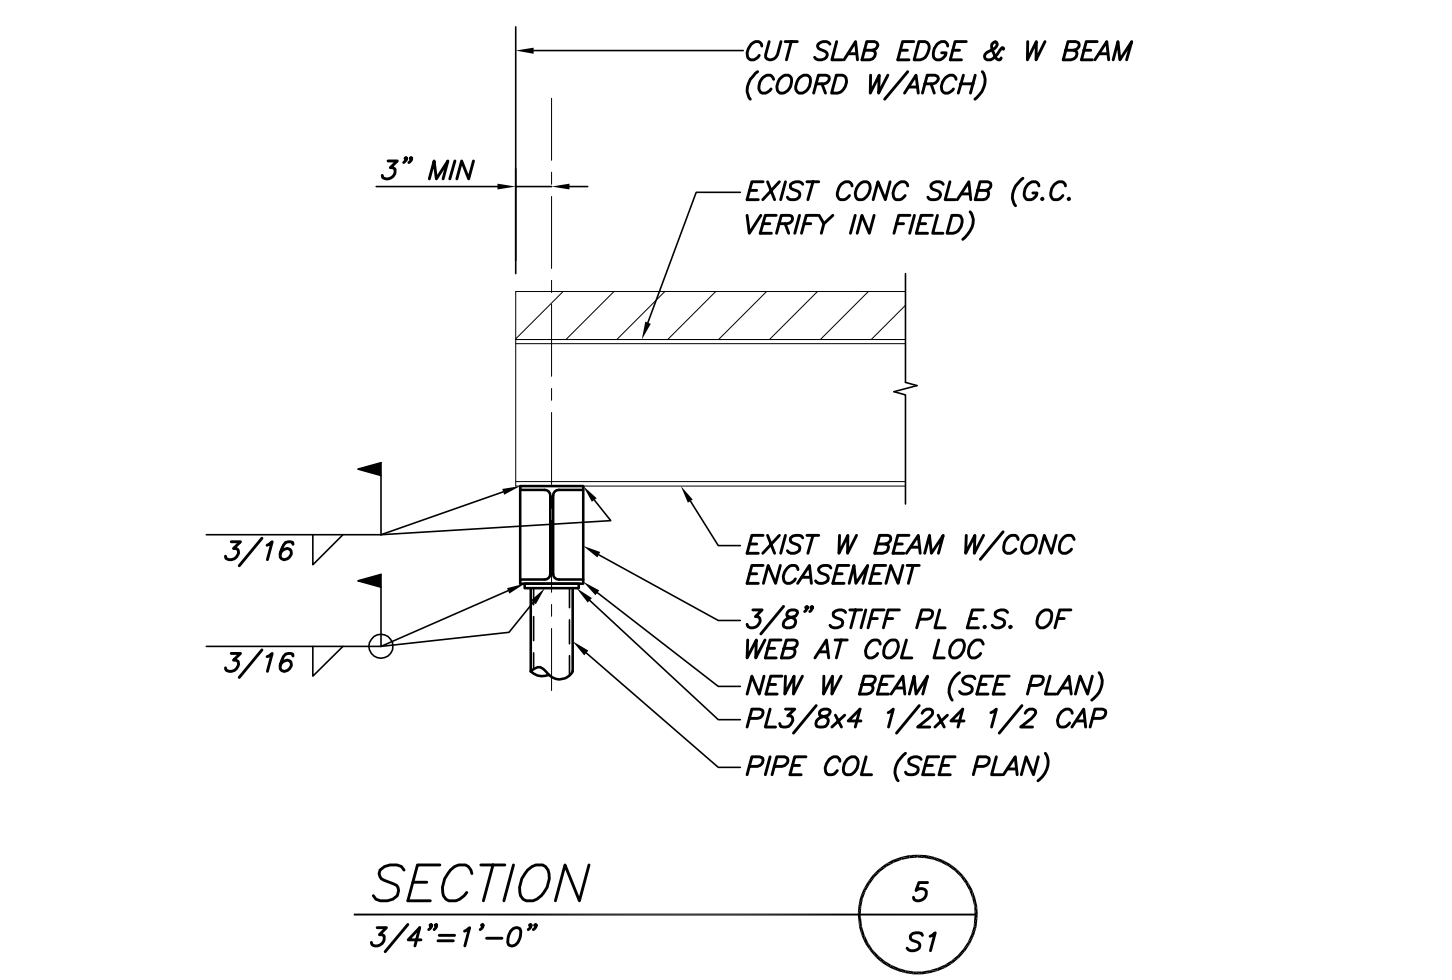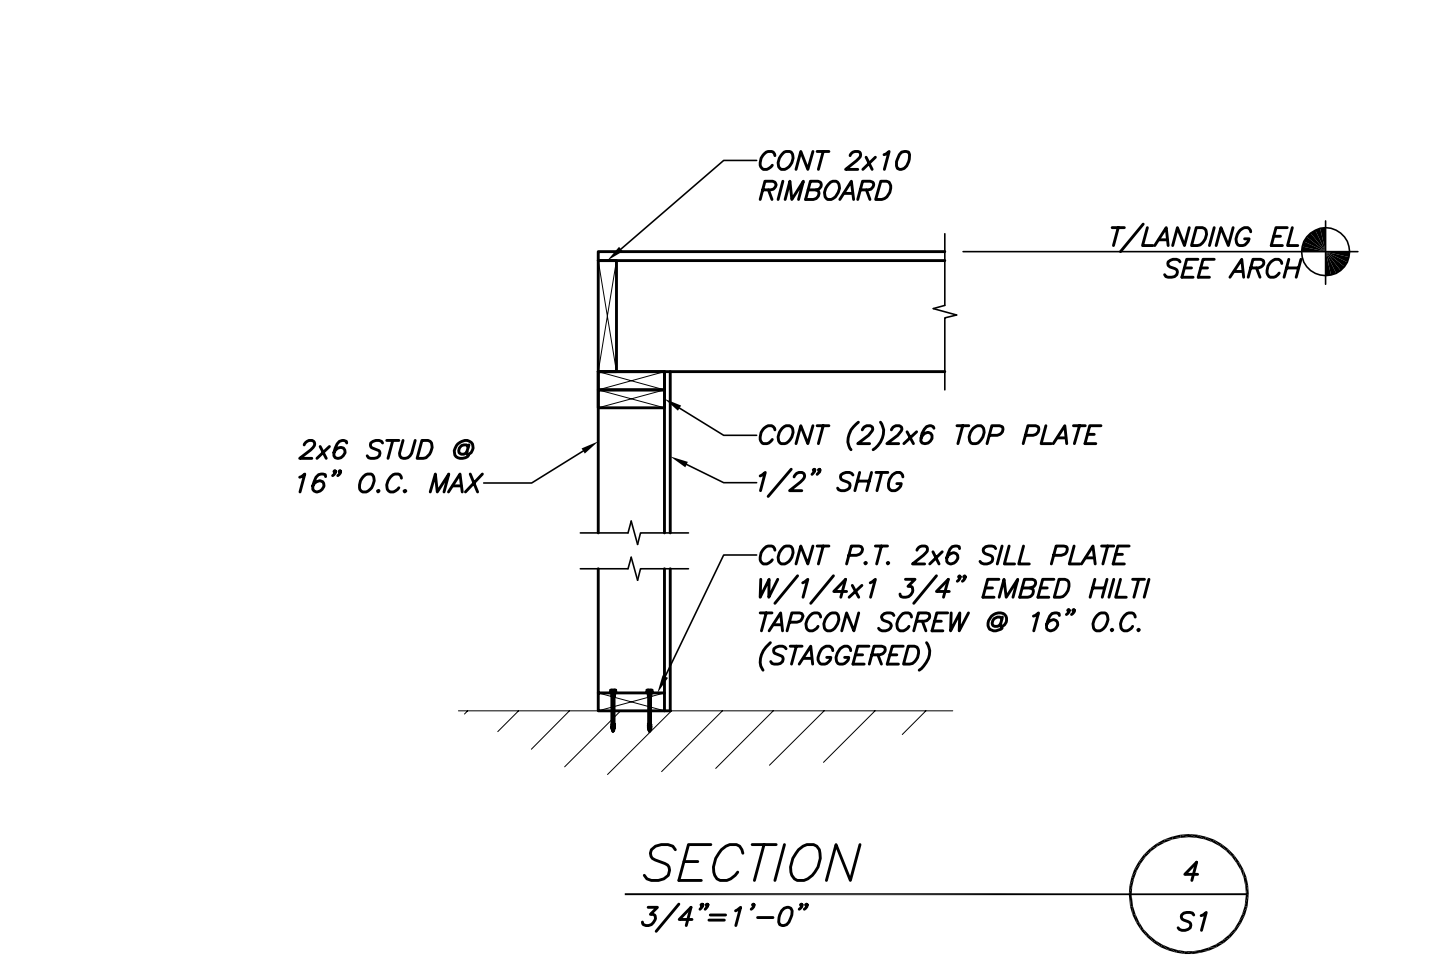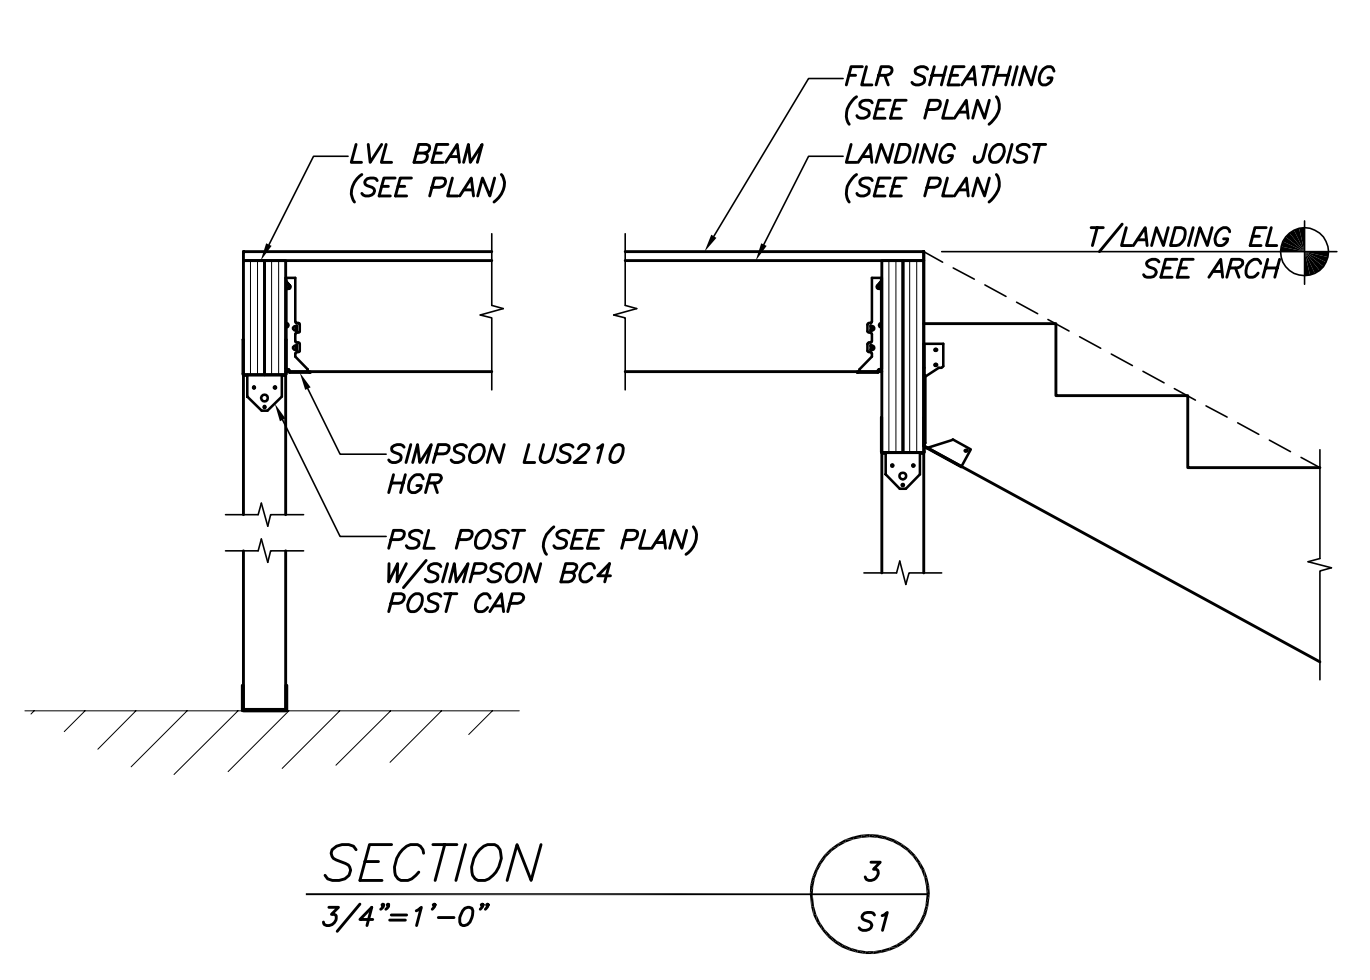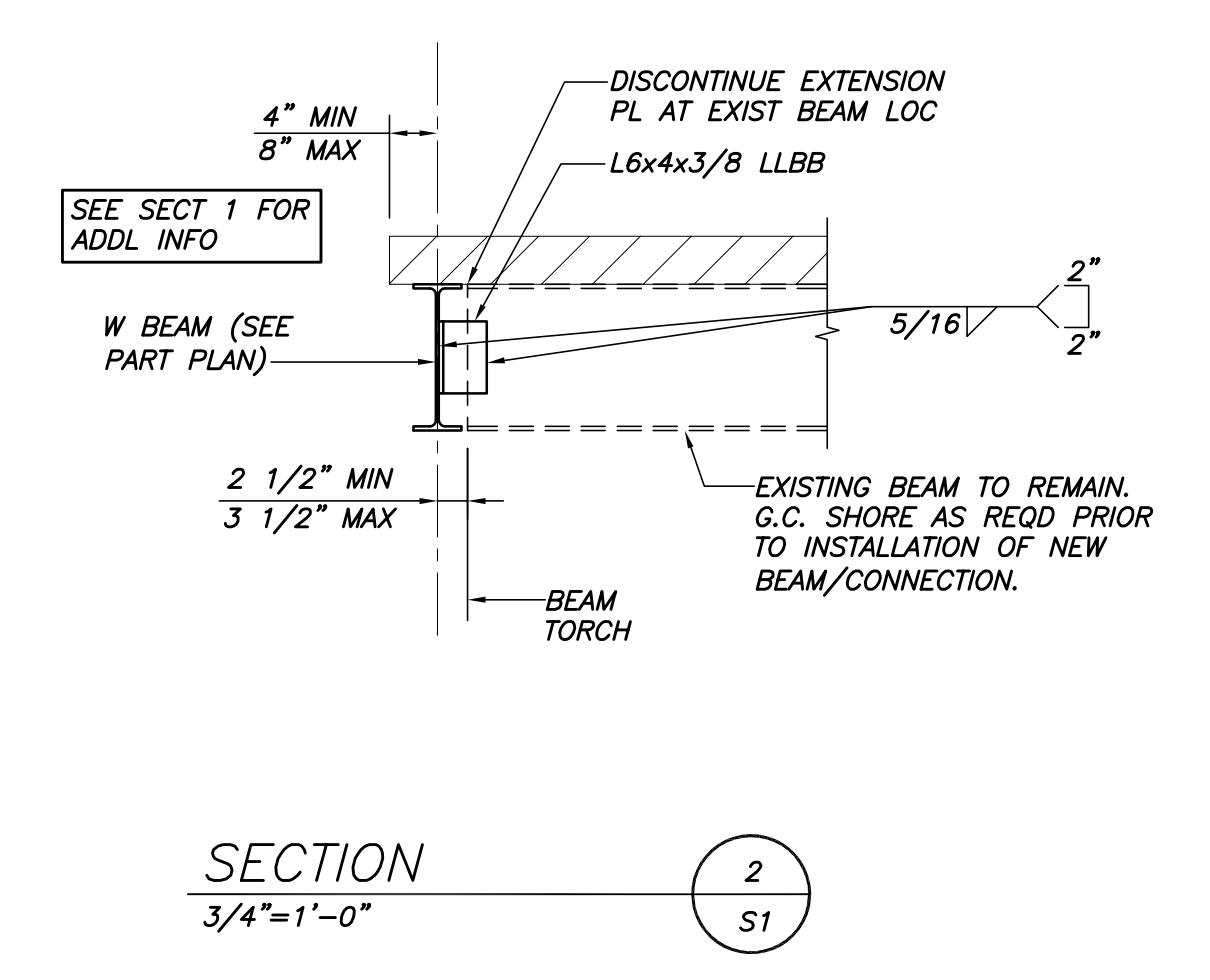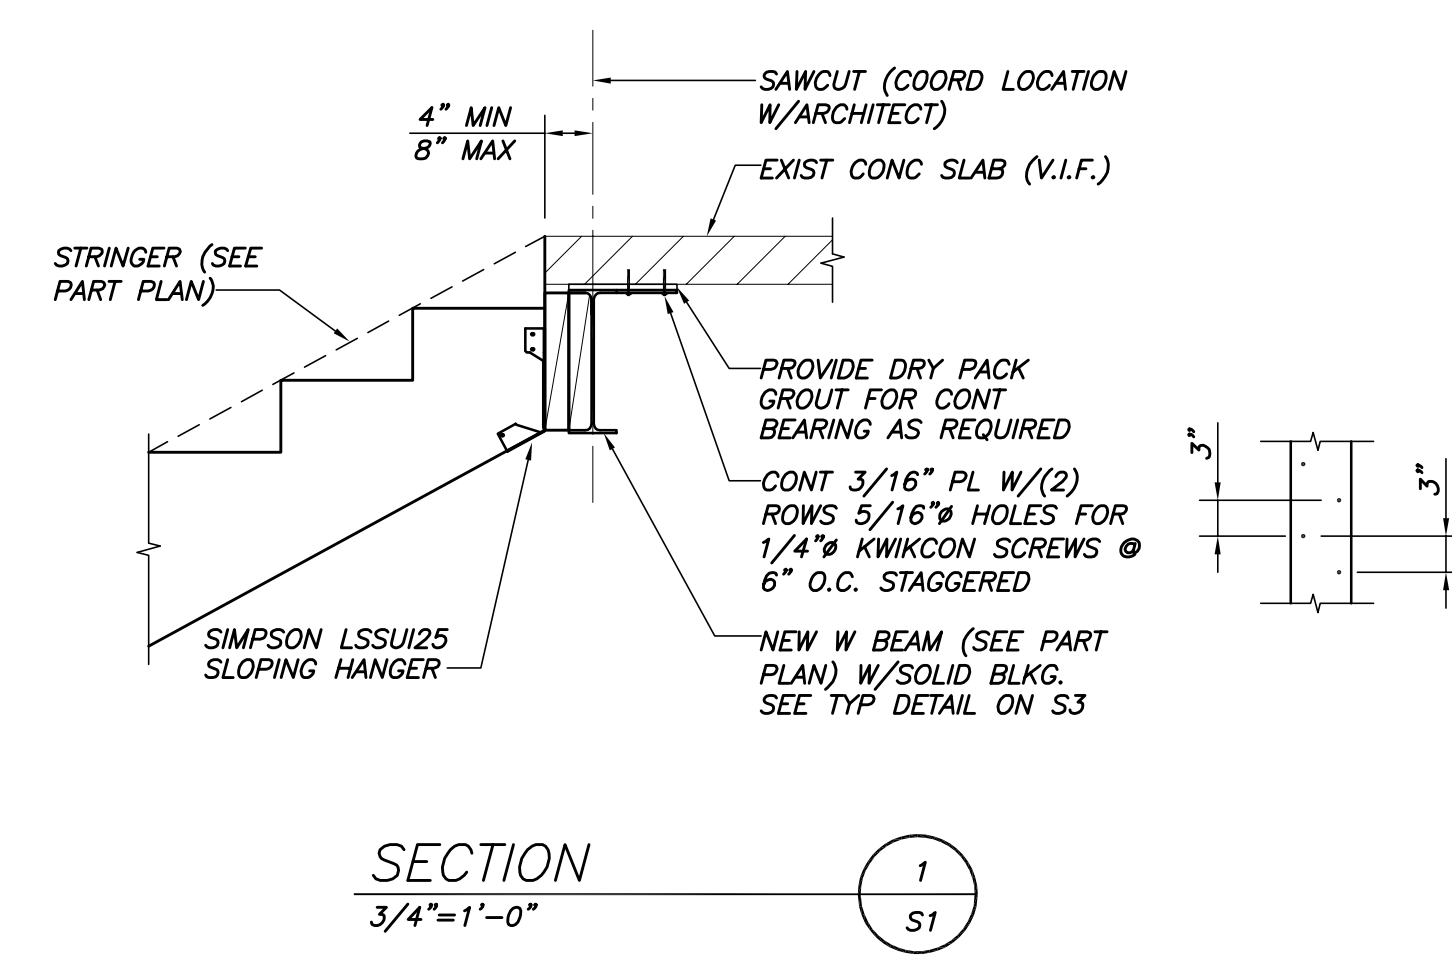

TYP BEAM/BEAM CONN DETAIL
N.T.S.

TYP COL BASE DETAIL U.N.O.
N.T.S.

BP-A