




**VERTICAL GRANITE CURB**  
NOT TO SCALE

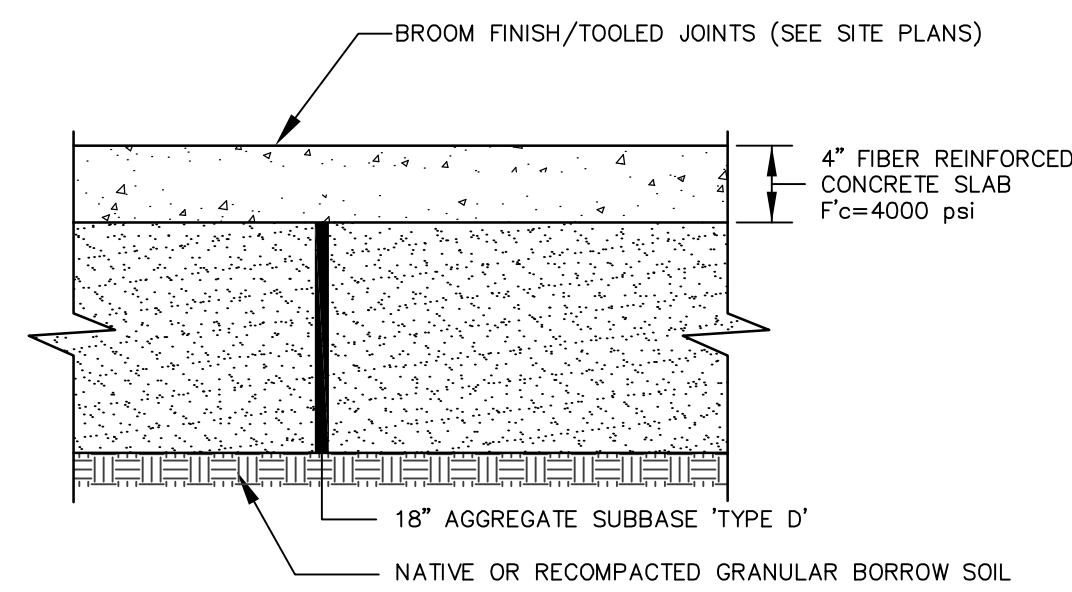




**4" CONCRETE PAVING**  
NOT TO SCALE

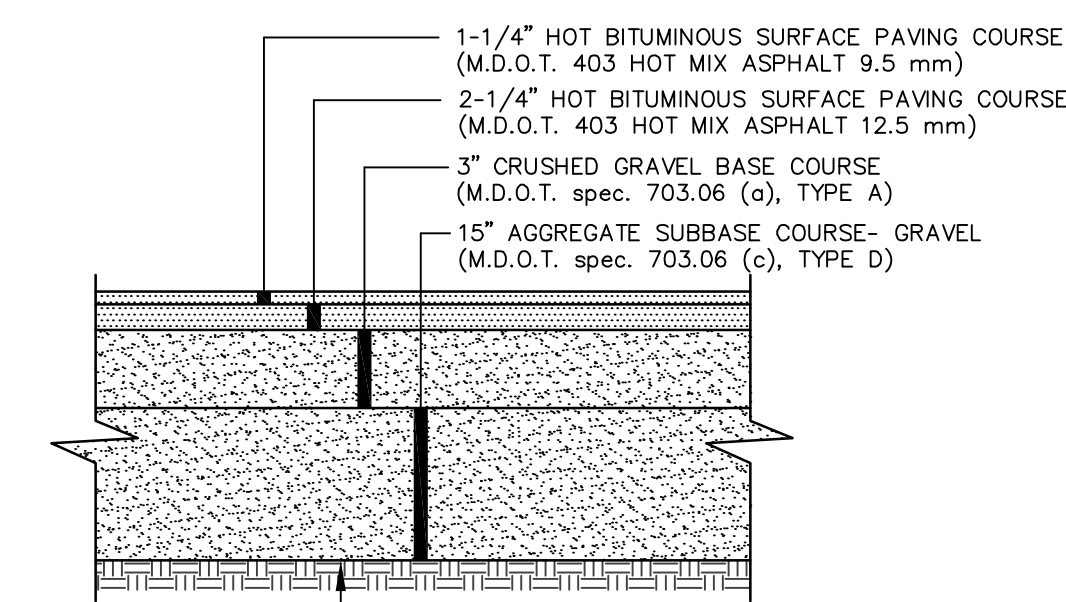

**TYP. PAVED PARKING LOT/DRIVEWAY SECTION**  
NOT TO SCALE

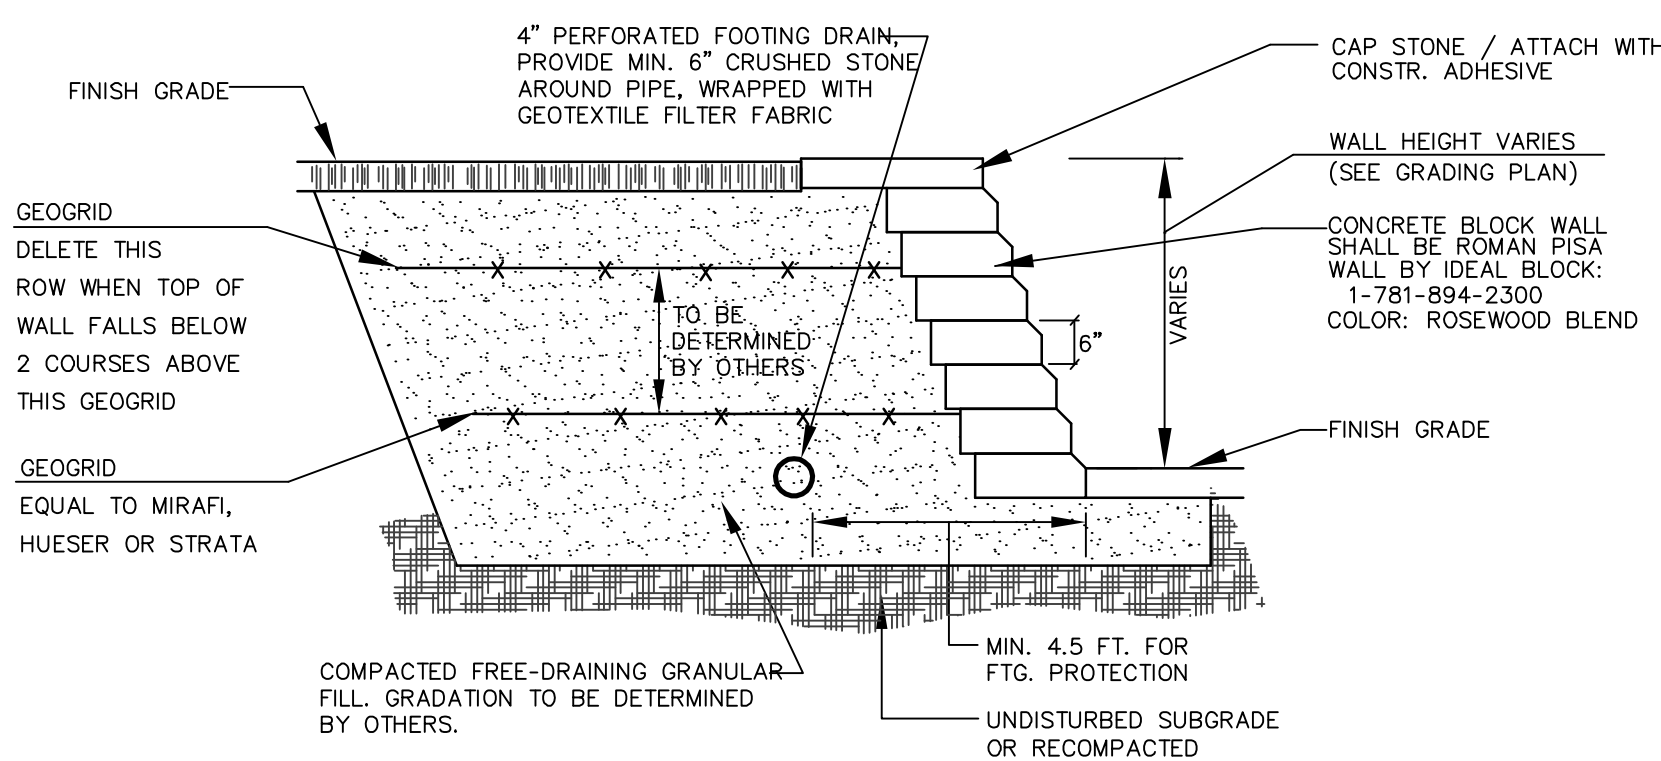


**CONCRETE BLOCK RETAINING WALL**  
NOT TO SCALE

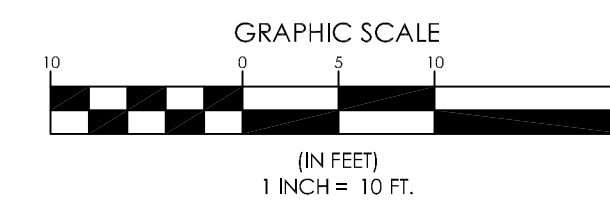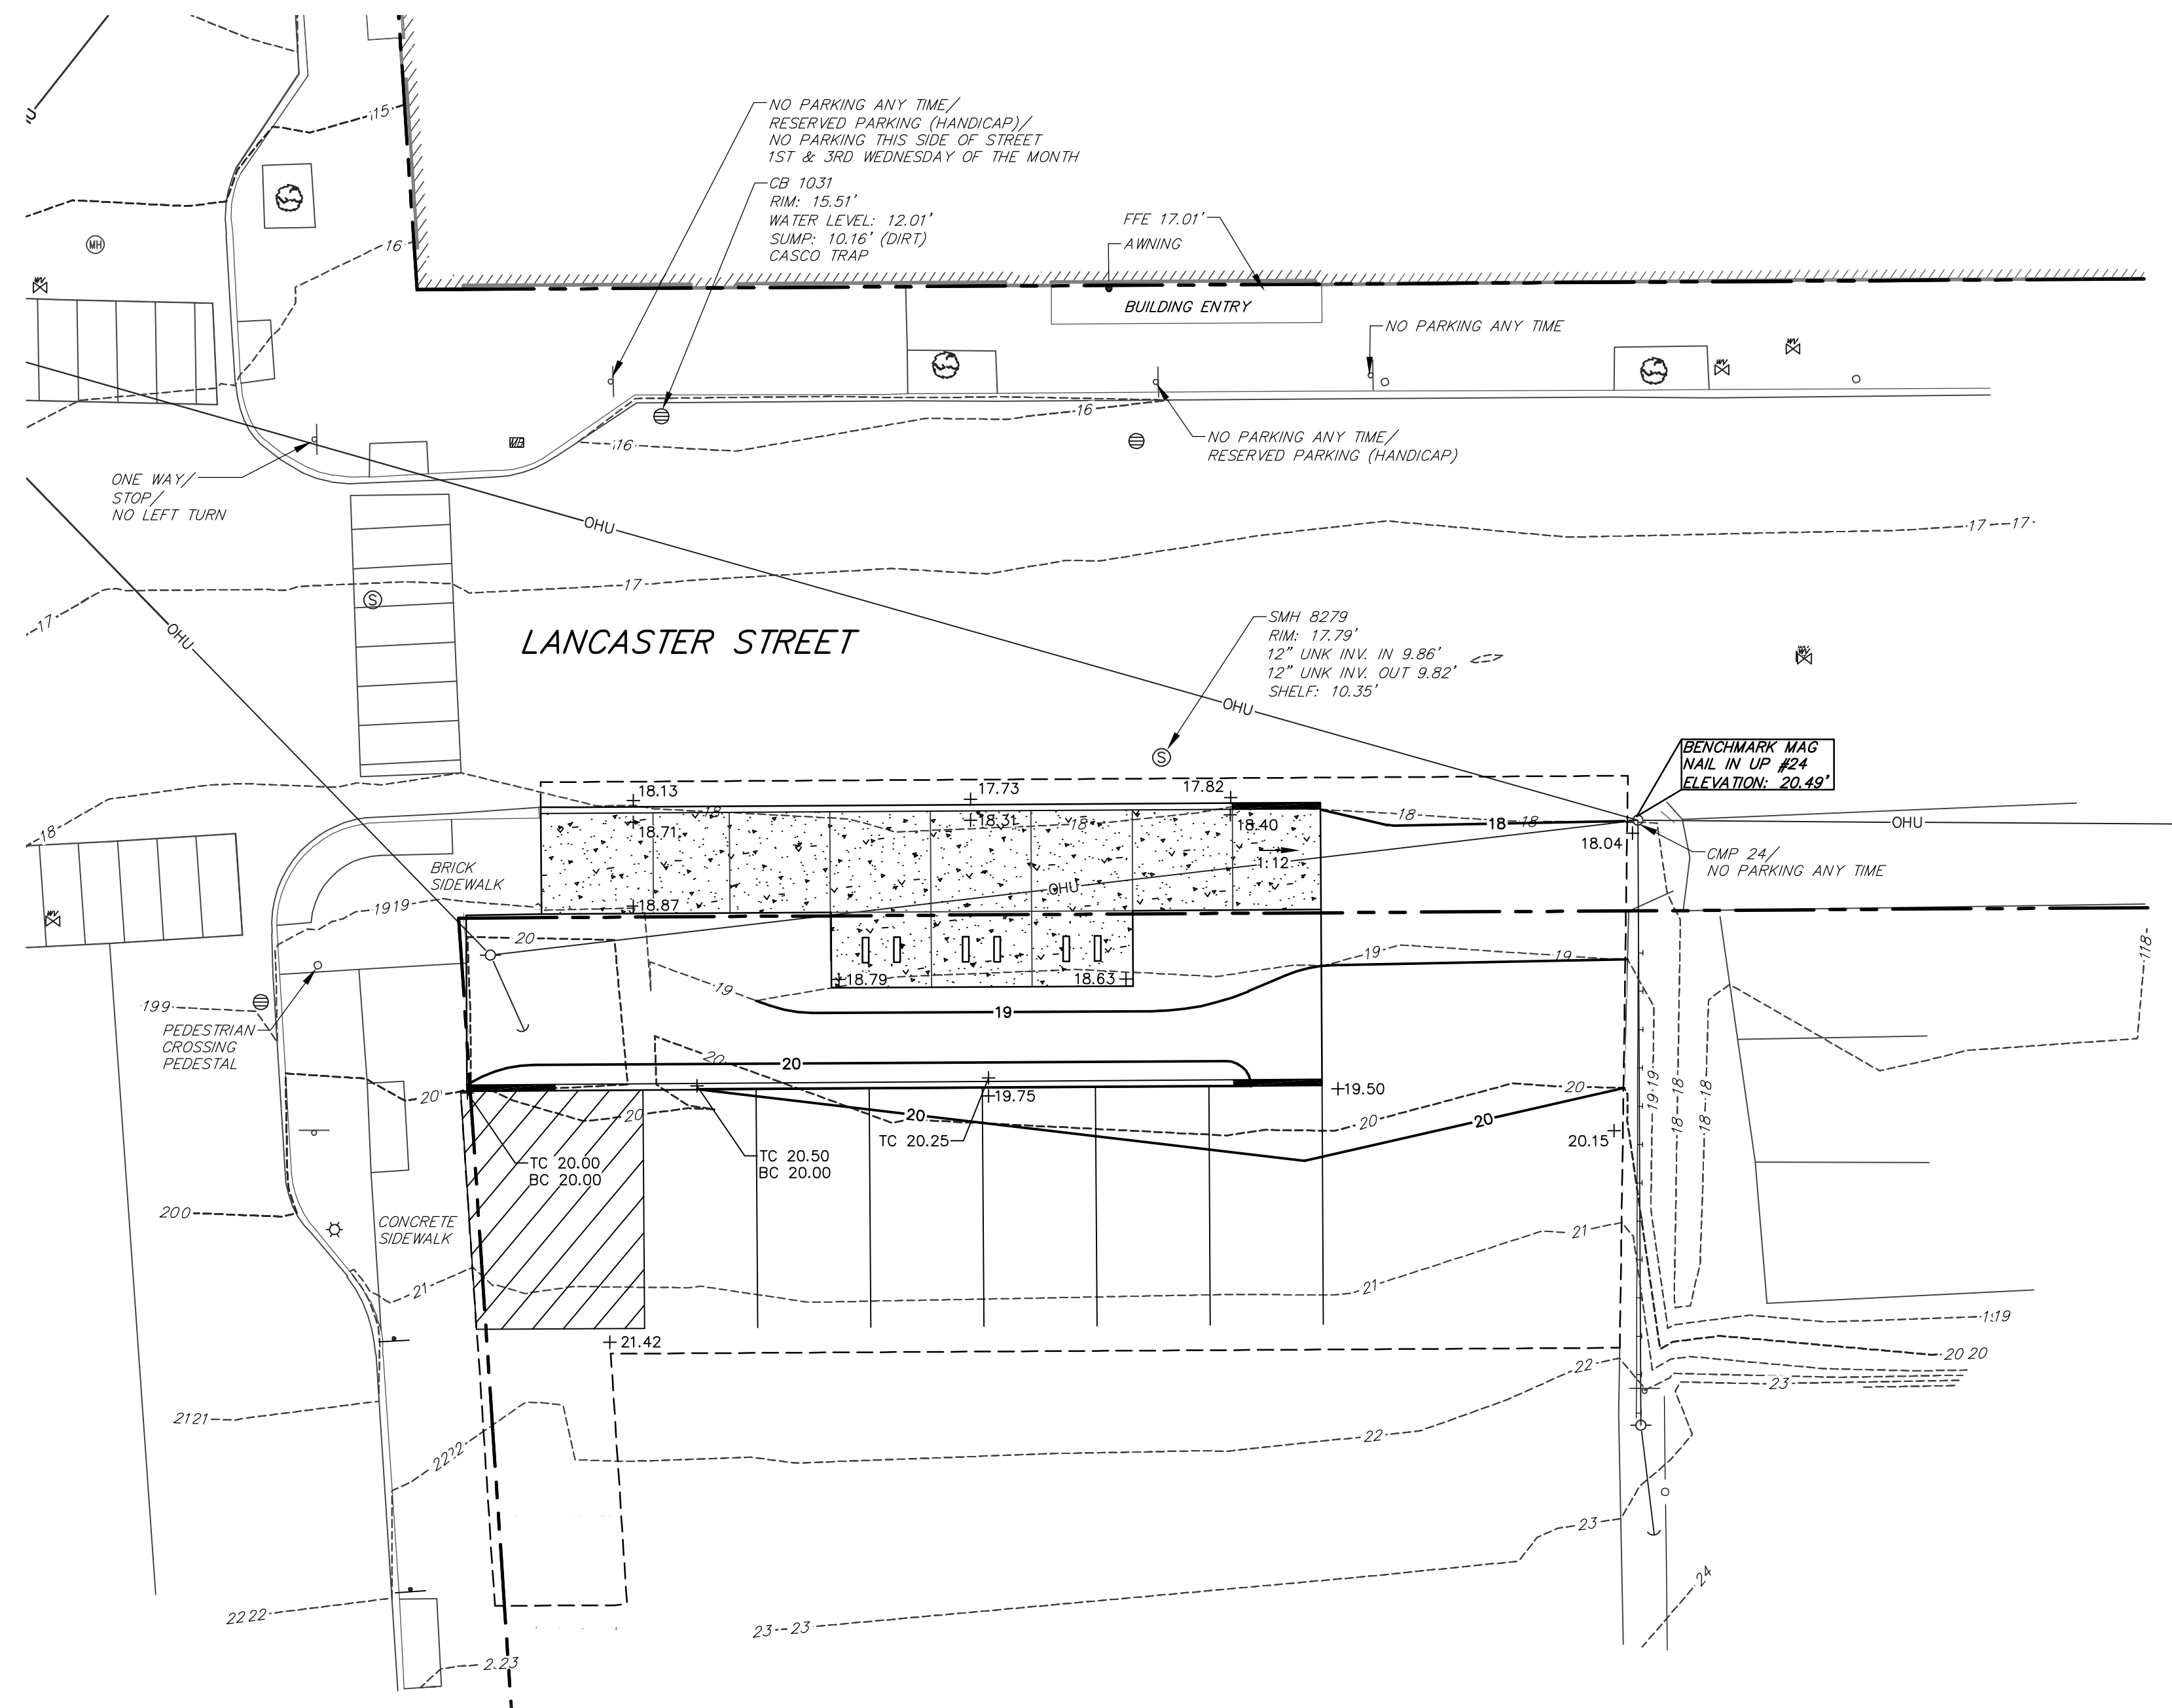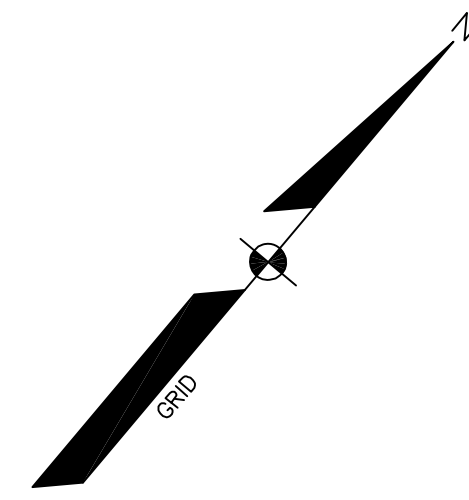

**LEGEND**

EXISTING	PROPOSED
	MONUMENT
	BENCHMARK
	BUILDING
	DECK/STEPS/OVERHANG
	EDGE PAVEMENT
	PAVEMENT SAWCUT
	EDGE CONCRETE
	PAVEMENT PAINT
	CURB LINE
	GUARD RAIL
	RETAINING WALL
	DECIDUOUS TREE
	BOLLARD
	SIGN
	RAILROAD
	CONTOURS
	SPOT GRADE
	WATER GATE VALVE
	SANITARY MANHOLE
	CATCH BASIN
	OVERHEAD UTILITY
	LIGHT POLE
	UTILITY POLE
	GUY WIRE

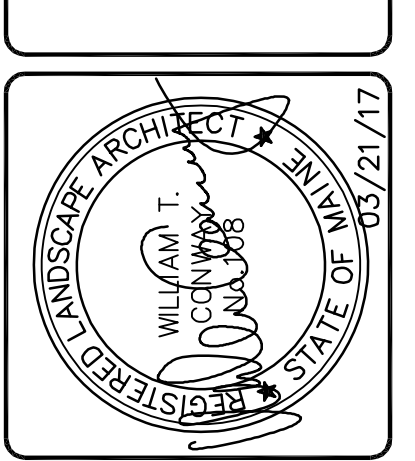

DESIGNED	WTC	CHECKED	WTC
C WTC 3-21-17 CITY SUBMITTAL, NO. 3 B WTC 2-27-17 CITY SUBMITTAL, NO. 2 A WTC 2-21-17 CITY SUBMITTAL, NO. 1 REV. BY: DATE: STATUS: THIS PLAN SHALL NOT BE MODIFIED WITHOUT WRITTEN PERMISSION FROM SEBAGO TECHNICS, INC. ANY ALTERATIONS AUTHORIZED OR OTHERWISE, SHALL BE AT THE USER'S SOLE RISK AND WITHOUT LIABILITY TO SEBAGO TECHNICS, INC.			

**SEBAGO TECHNICS**  
 WWW.SEBAGO-TECHNICS.COM  
 75 John Roberts Rd., Suite B  
 South Portland, ME 04106  
 Tel: 207-200-9100 Tel: 207-783-5656

**GRADING PLAN & DETAILS**  
 OF: 185 LANCASTER STREET  
 PORTLAND, MAINE  
 FOR: BOULOS ASSET MANAGEMENT  
 ONE CANAL PLAZA  
 PORTLAND, MAINE 04101