

1 FIRST FLOOR DEMOLITION PLAN
 AD-1 3/27-11-07

ARCHITECTURAL DEMOLITION NOTES

- C- INTERIOR CEILING**
 1. REMOVE ACoustICAL CEILING, TILES, GRID, AND SUSPENSION SYSTEM. COMPONENTS WITH MFP (MATERIAL FUTURE PROCESSING) SHALL BE RECYCLED.
 2. DISPOSE OF REMAINING MATERIALS TO RECYCLING OR LANDFILL AS NEEDED.
 3. REMOVE ONE SYSTEMS AND FRAMING AT EXISTING SYMBOLS TO BE REPLACED.
- E- EXTERIOR WALL**
 1. REMOVE INTERIOR ONE AND FRAMING ON EXTERIOR WALLS DOWN TO BRICK OR CONCRETE EXTERIOR WALL. CLEAN EXPOSED BRICK TO RECEIVE NEW FINISH.
 2. PATCH/REPAIR WINDOW SILL AND STOOL AS NEEDED.
- F- INTERIOR FLOOR**
 1. REMOVE VINYL FLOOR TILE, CARPET AND VINYL SHEET. REMOVE WASTE DOWN TO A CLEAN EXISTING SUB-FLOOR.
- M- INTERIOR MILLWORK AND FURNISHINGS**
 1. REMOVE BUILT-IN BENCHES AND CABINETS.
- N- INTERIOR WALL**
 1. REMOVE INTERIOR WALLS AND FRAMING.
 2. REMOVE INTERIOR DOORS, DOOR FRAMING, AND BORINGED LOUVER FRAMES.
 3. REMOVE PARTING AND FRAMING AROUND ALL COLUMNS.


GENERAL NOTES

1. SHaded AREA INDICATES EXISTING WORKS OR EXCESS FOR THE ENTIRE BUILDING. NO DEMOLITION IN THIS AREA. PROTECT FINISHES AND MAINTAIN WORKS OF EXCESS AT ALL TIMES.
2. CONCRETOR SHALL MAINTAIN WORKS OF EXCESS IN ALL AREAS TEMPORARILY AFFECTED BY DEMOLITION.
3. Dotted LINE (.....) INDICATES LIMIT OF WORK. ALL DEMOLITION TO OCCUR WITHIN LIMIT OF WORK AREA.
4. CONTRACTORS SHALL CONDUCT A TRESPASSING 1. LINE ONE SURVEY. WALL OPENING OCCURRED AREAS TO ELIMINATE DIRT AND DEBRIS FROM WORKING TO ADJACENT AREAS OUTSIDE WORK AREA.
5. EXTERIOR WINDOWS TO BE REMOVED UNDER SEPARATE CONTRACT.
6. EXTERIOR WALLS TO BE REMOVED UNDER SEPARATE CONTRACT.
7. EXTERIOR CURB DEMOLITION UNDER SEPARATE CONTRACT.

MorrisSwitzer
 Environments for Health

One Dana Street
 Boston, Massachusetts
 Portland, Maine
 morriswitzer.com

© 2010 MorrisSwitzer

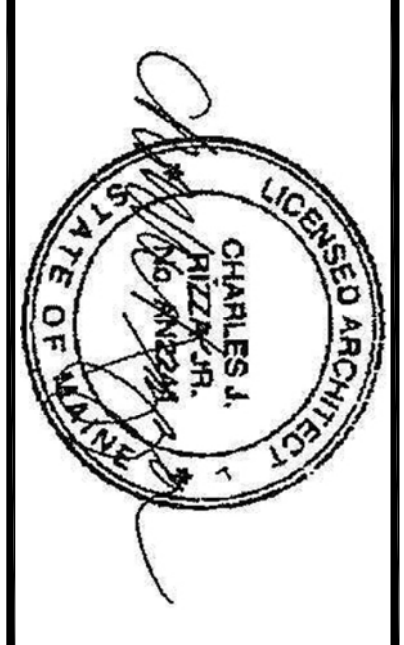

Revision	Date	No

Community Counseling
 Center
 165 Lancaster Street
 Portland, Maine

MorrisSwitzer Project Number: 29070
 Date: 07-29-2010
 Scale: 3/32"=1'-0"
 Sheet Title and Number: FIRST FLOOR DEMOLITION PLAN