




VERTICAL GRANITE CURB
NOT TO SCALE

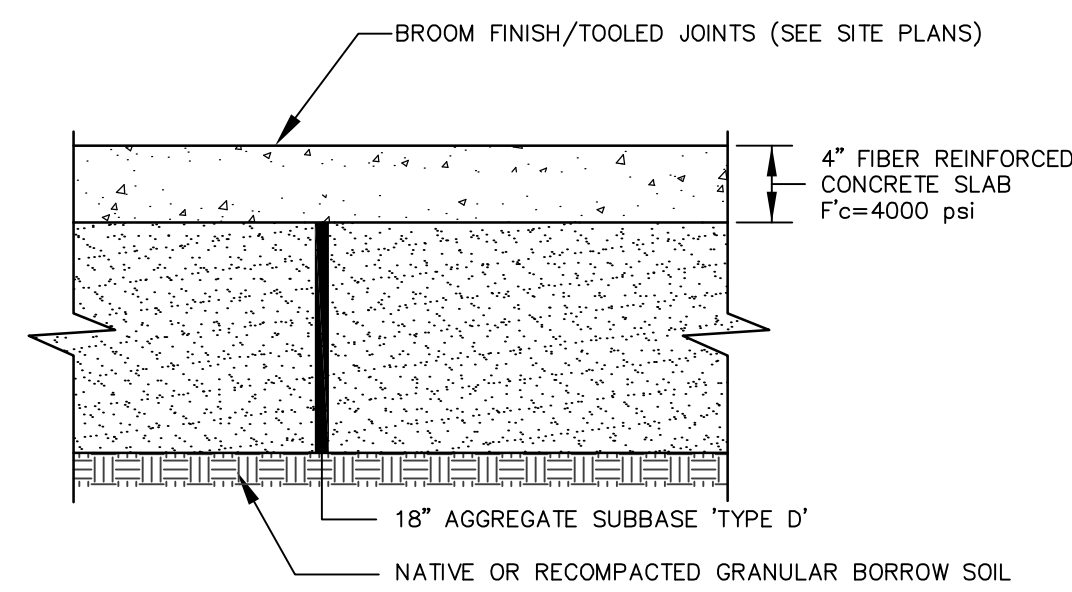




4\"/>

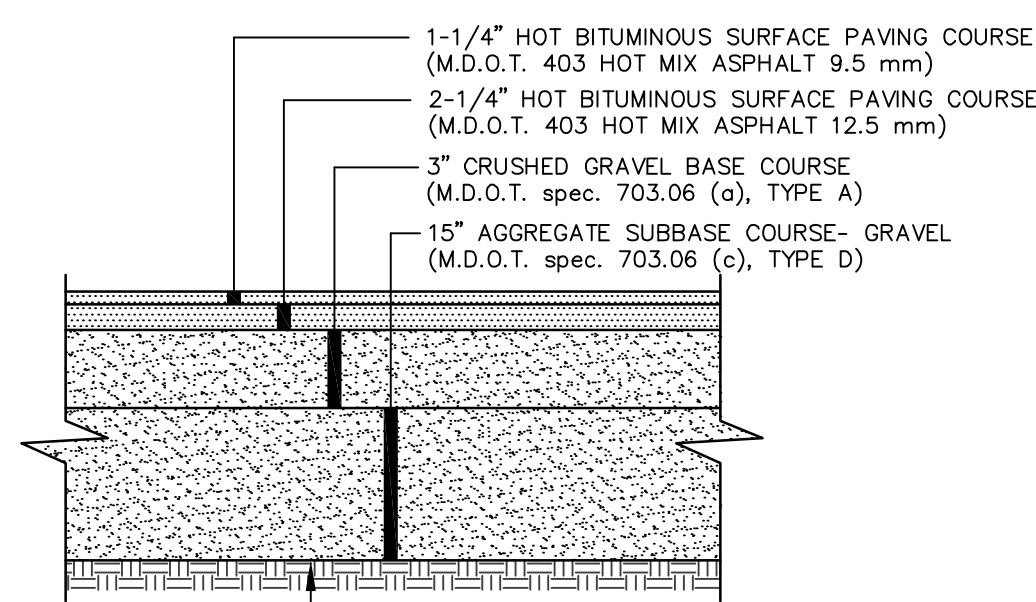

TYP. PAVED PARKING LOT/DRIVEWAY SECTION
NOT TO SCALE

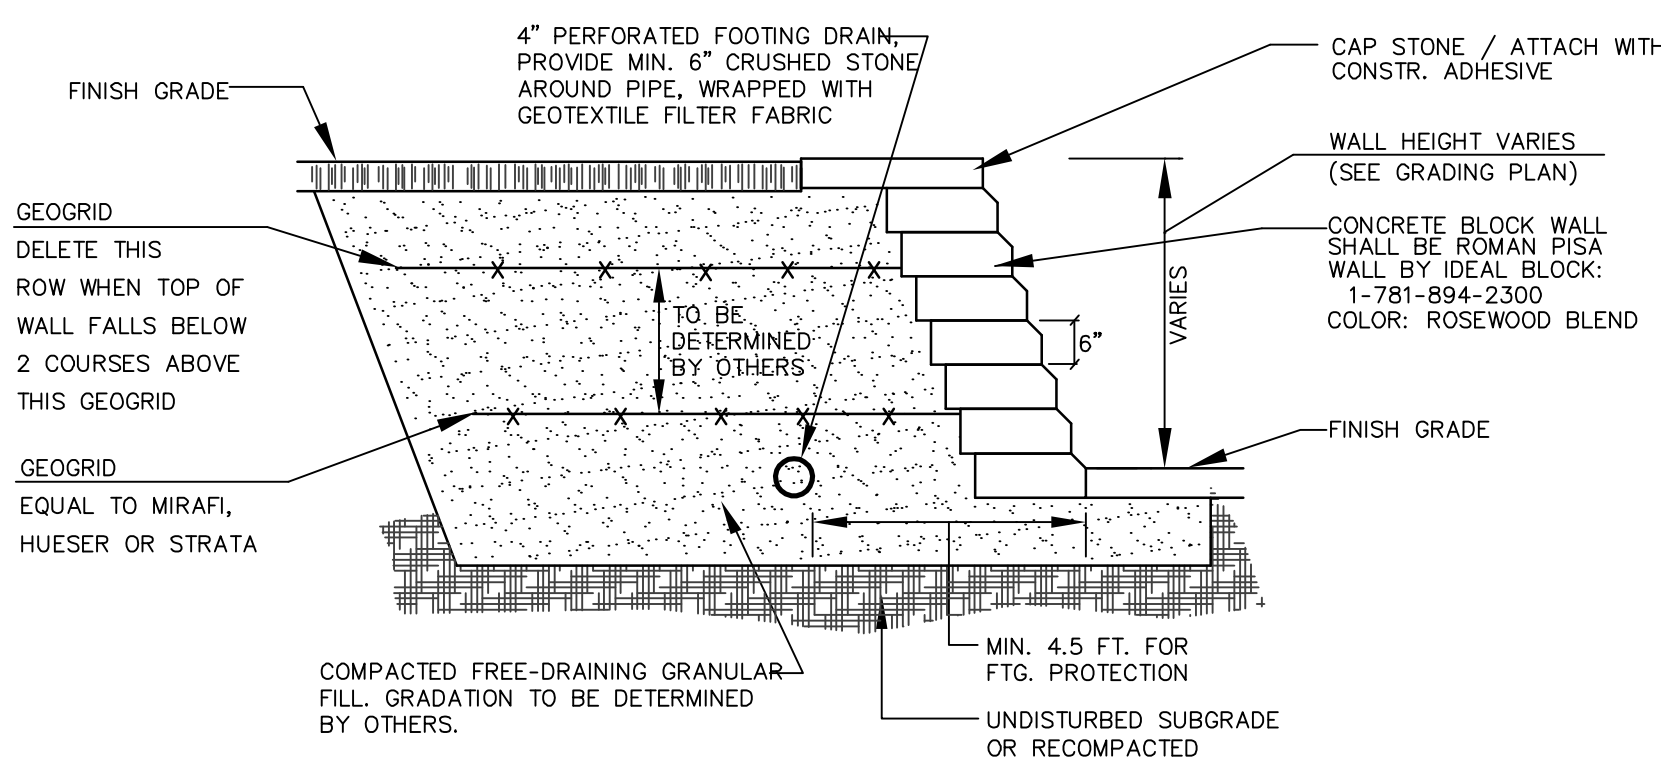


CONCRETE BLOCK RETAINING WALL
NOT TO SCALE

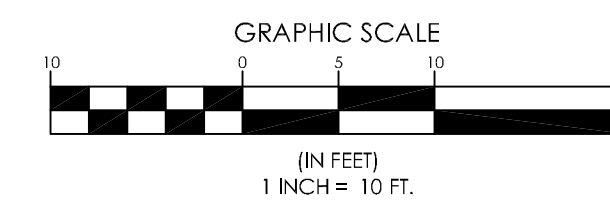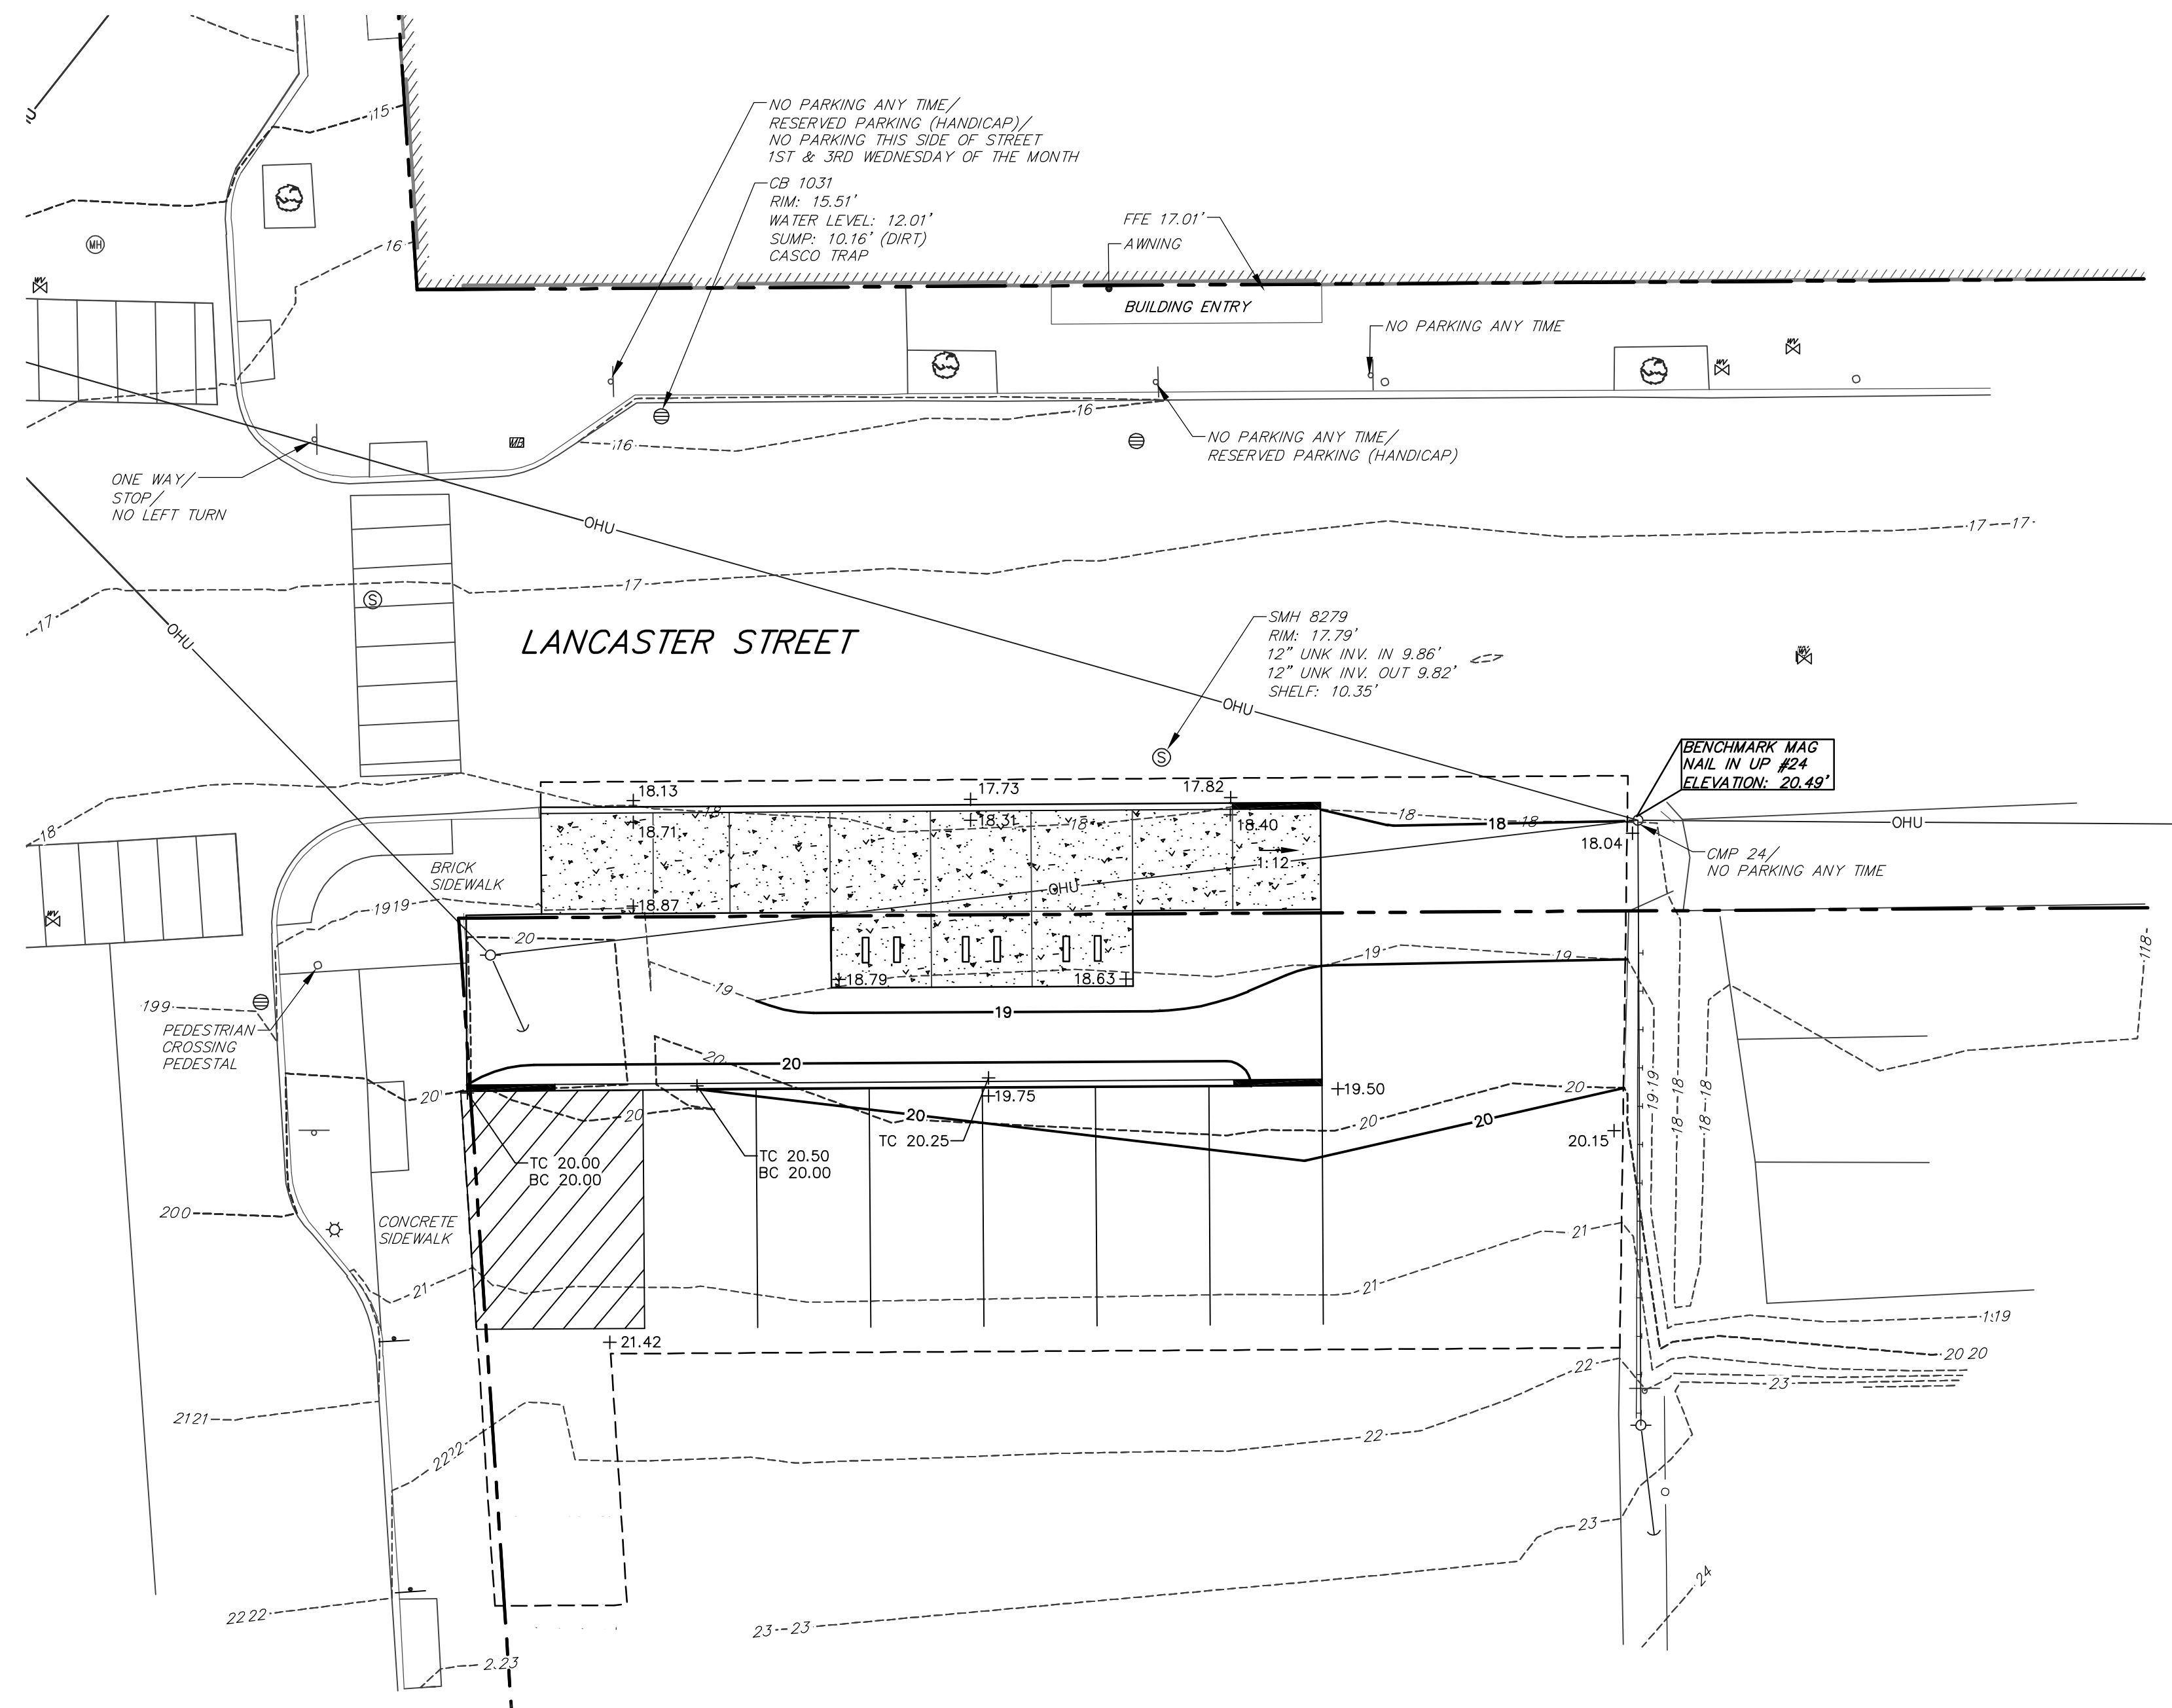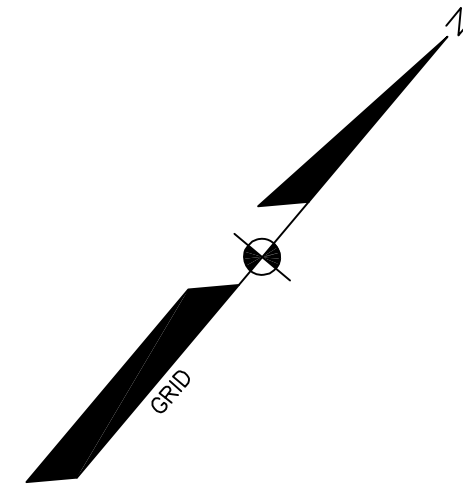

LEGEND

EXISTING	PROPOSED
	MONUMENT
	BENCHMARK
	BENCHMARK DESCRIPTION WITH ELEVATION
	BUILDING
	DECK/STEPS/OVERHANG
	EDGE PAVEMENT
	PAVEMENT SAWCUT
	EDGE CONCRETE
	PAVEMENT PAINT
	CURB LINE
	GUARD RAIL
	RETAINING WALL
	DECIDUOUS TREE
	BOLLARD
	SIGN
	RAILROAD
	CONTOURS
	SPOT GRADE
	WATER GATE VALVE
	SANITARY MANHOLE
	CATCH BASIN
	OHU - OVERHEAD UTILITY
	LIGHT POLE
	UTILITY POLE
	GUY WIRE

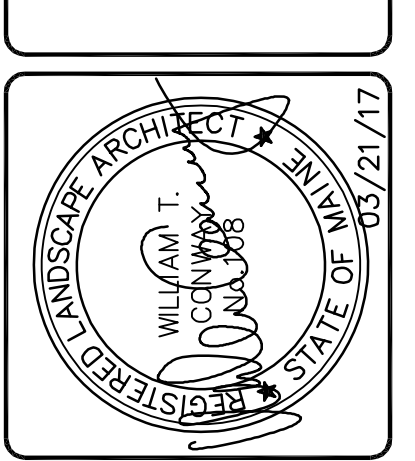

DESIGNED	CHECKED
WTC	WTC
C WTC 3-21-17 CITY SUBMITTAL, NO. 3	
B WTC 2-27-17 CITY SUBMITTAL, NO. 2	
A WTC 2-21-17 CITY SUBMITTAL, NO. 1	
REVISIONS	DATE
STATUTORY	

THIS PLAN SHALL NOT BE MODIFIED WITHOUT WRITTEN PERMISSION FROM SEBAGO TECHNICS, INC. ANY ALTERATIONS AUTHORIZED OR OTHERWISE, SHALL BE AT THE USER'S SOLE RISK AND WITHOUT LIABILITY TO SEBAGO TECHNICS, INC.

SEBAGO TECHNICS
WWW.SEBAGO TECHNICS.COM
75 John Roberts Rd., Suite B
South Portland, ME 04106
Tel. 207-200-9100 Tel. 207-783-5656

GRADING PLAN & DETAILS
OF: **185 LANCASTER STREET**
PORTLAND, MAINE
FOR: **BOULOS ASSET MANAGEMENT**
ONE CANAL PLAZA
PORTLAND, MAINE 04101