




1 STEEL BENCH DETAIL
NOT TO SCALE

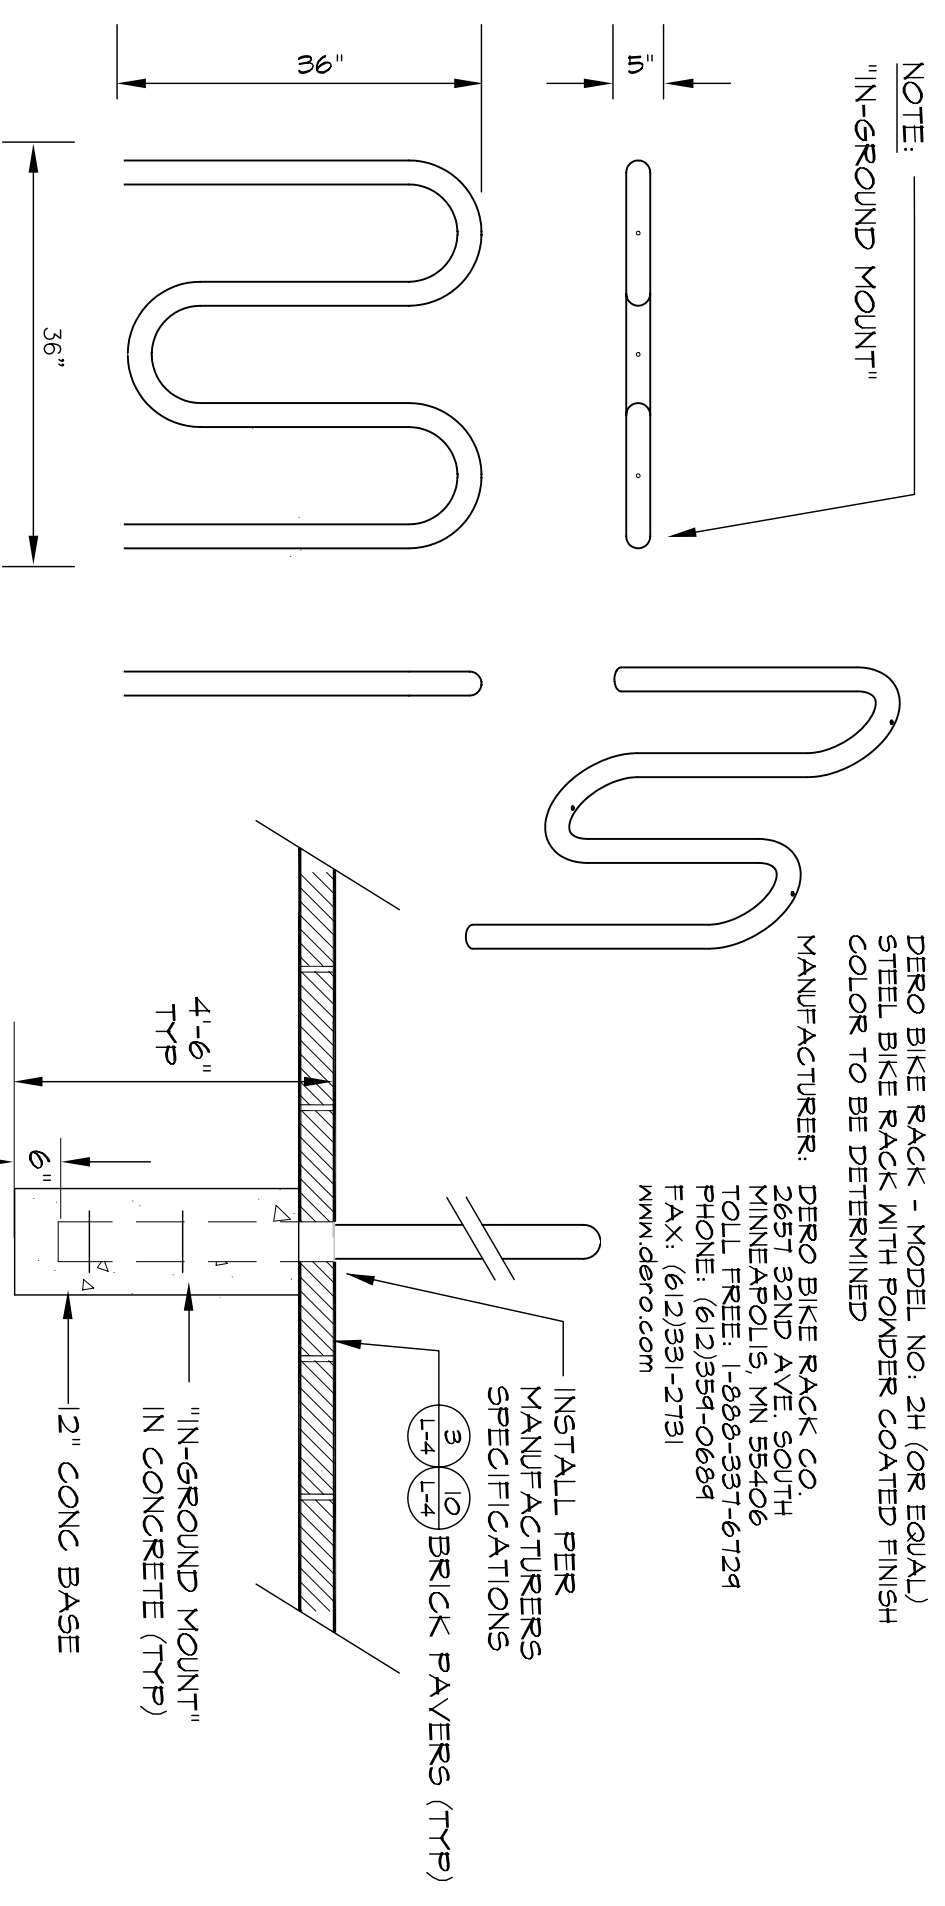


2 BICYCLE RACK INSTALLATION DETAIL
NOT TO SCALE

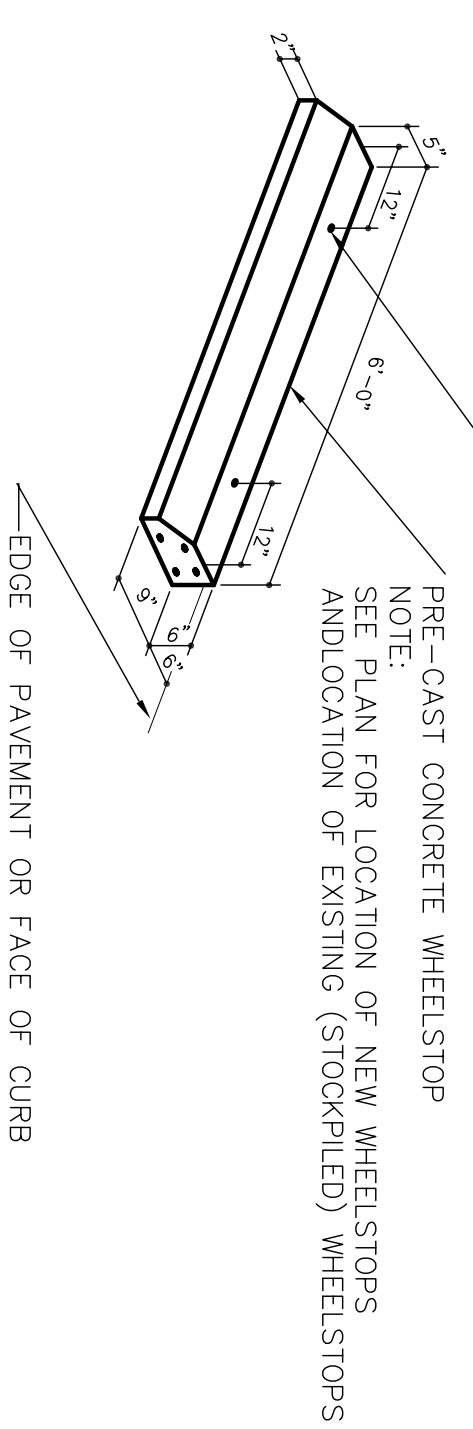


3 PRECAST CONC. WHEELSTOP DETAIL
NOT TO SCALE

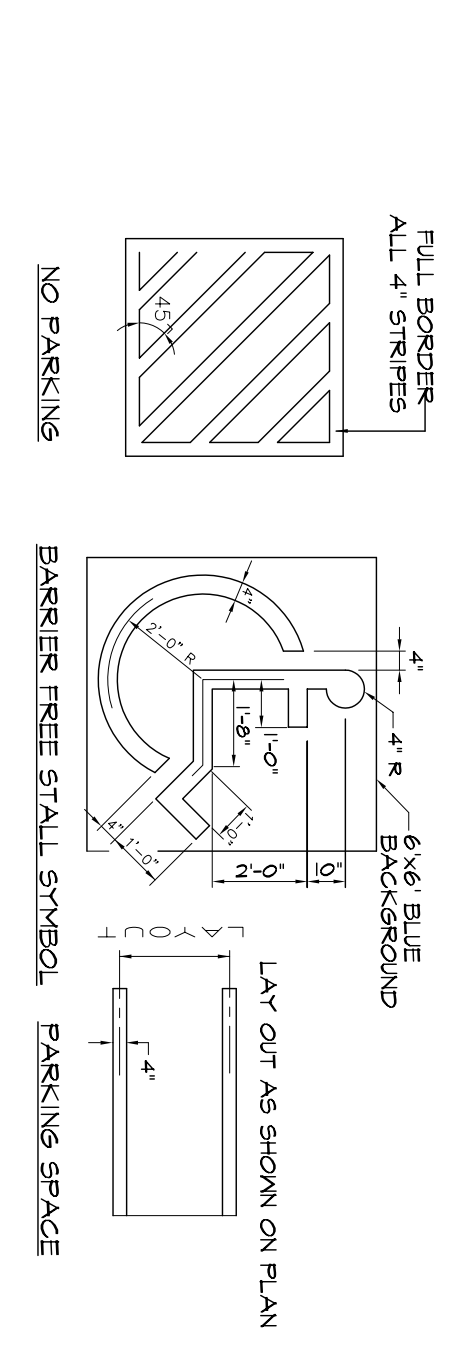


4 PAVEMENT STRIPING DETAIL
NOT TO SCALE

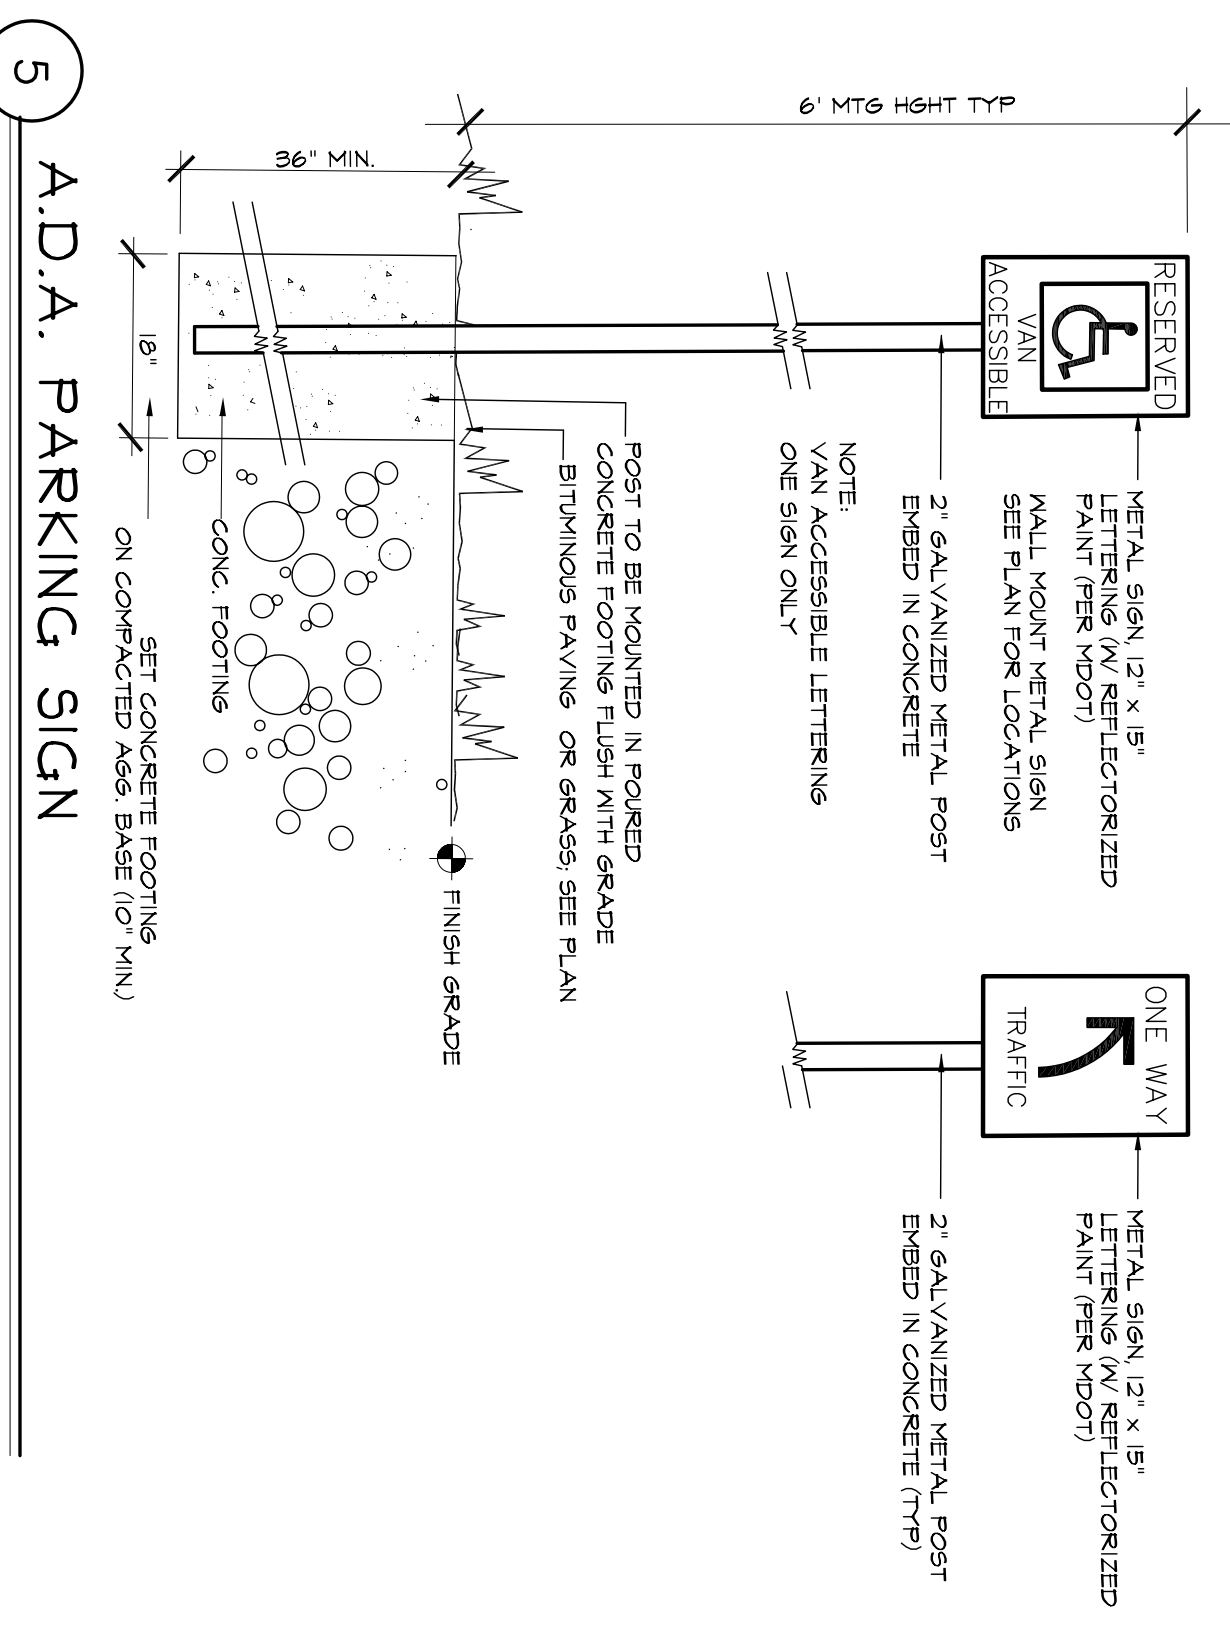


5 A.D.A. PARKING SIGN
NOT TO SCALE

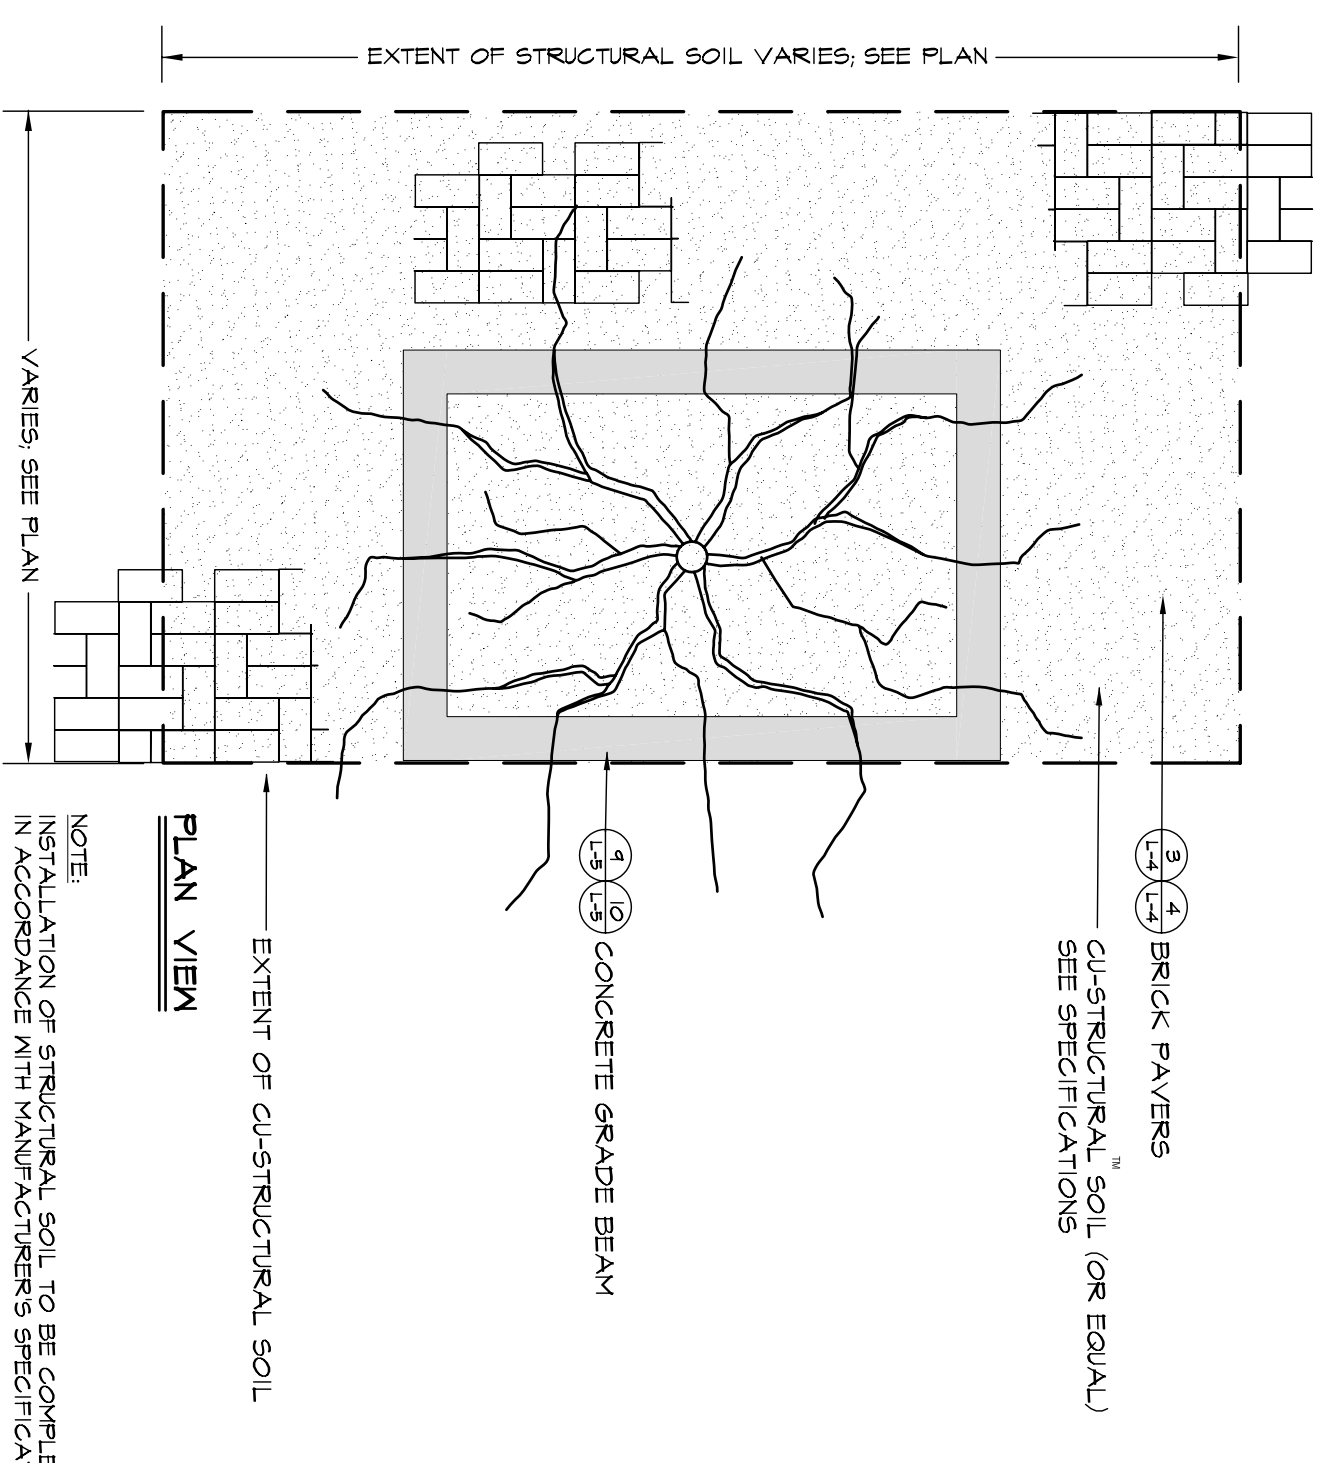

6 STRUCTURAL FILL DETAIL
NOT TO SCALE

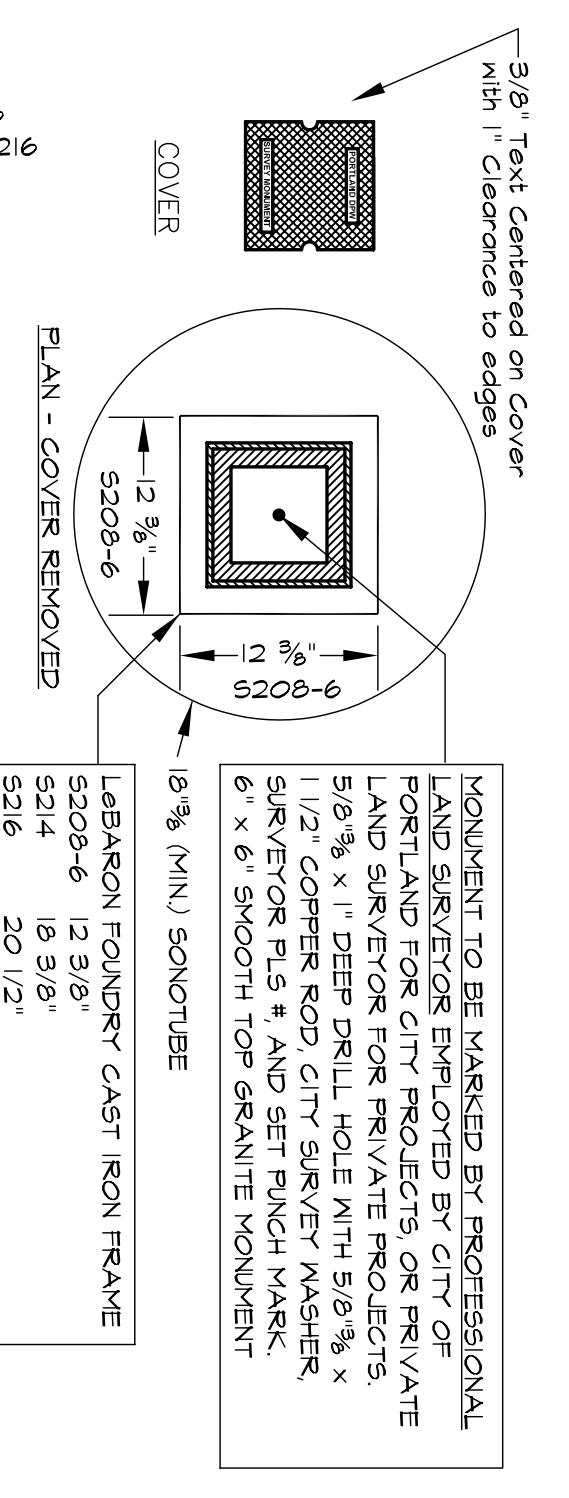


7 GRANITE BOUNDARY MONUMENT DETAIL
NOT TO SCALE

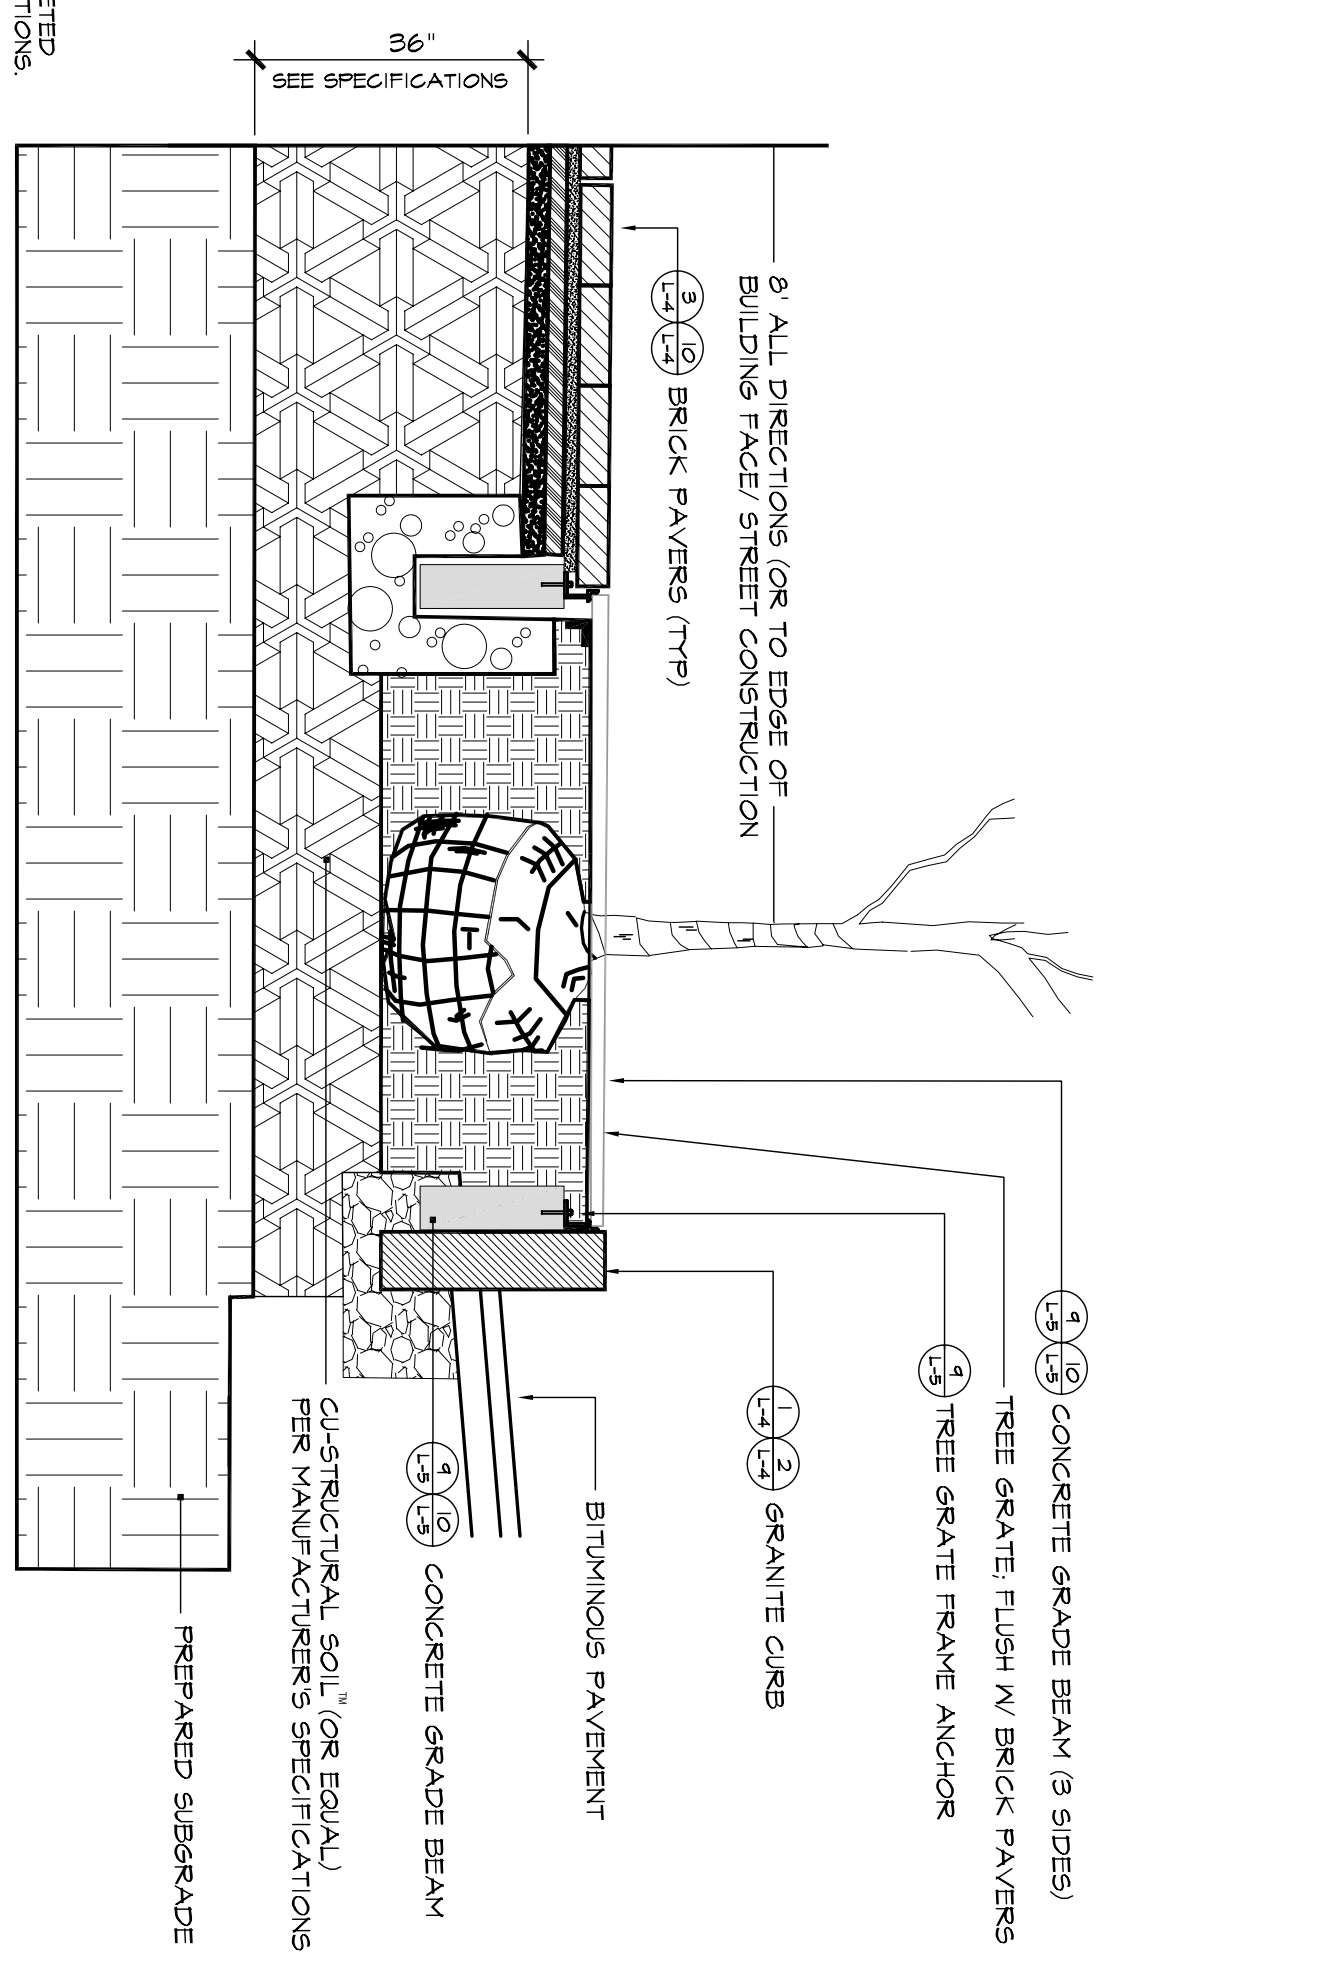

8 STRUCTURAL FILL DETAIL
NOT TO SCALE

BID SET - NOT FOR CONSTRUCTION

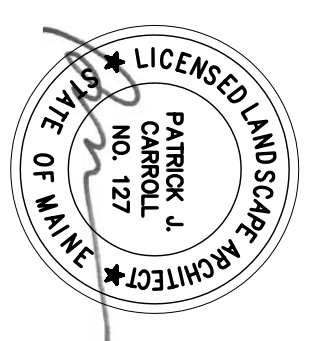

Pearl Place Building 1 & 2 Portland, Maine

Developer
Avesta Pearl Street One,
L.P.

Architect
Winton Scott Architects

Landscape Architect
Carroll Associates

Civil
Engineers
Gorfill Palmer Consulting

Structural
Engineers
Becker Structural

Mechanical / Plumbing
Mechanical Systems
Engineers

Electrical
Engineers
Bartlett Designs

BUILDINGS 1 & 2
SITE DETAILS

L-6

Scale: As Shown
September 1, 2006