

FINISH SCHEDULES

BUILDING 1 COMMONS

Table with columns: Room Name, Floor, Base, Walls, Ceiling, Remarks. Includes sections for BASEMENT, FIRST FLOOR, SECOND FLOOR, and THIRD FLOOR COMMON AREAS.




BUILDING 2 COMMONS

Table with columns: Room Name, Floor, Base, Walls, Ceiling, Remarks. Includes sections for FIRST FLOOR, SECOND FLOOR, THIRD FLOOR, FOURTH FLOOR, and FIFTH FLOOR COMMON AREAS.

BUILDING 1 & 2 LIVING UNITS


Table with columns: Room Name, Floor, Base, Walls, Ceiling, Remarks. Lists finishes for various unit types (A through K) across multiple rooms like Entry Hall, Living Room, Kitchen, etc.

Note: Add Alternate no 3 is to substitute all VCT and Sheet Vinyl with Linoleum.

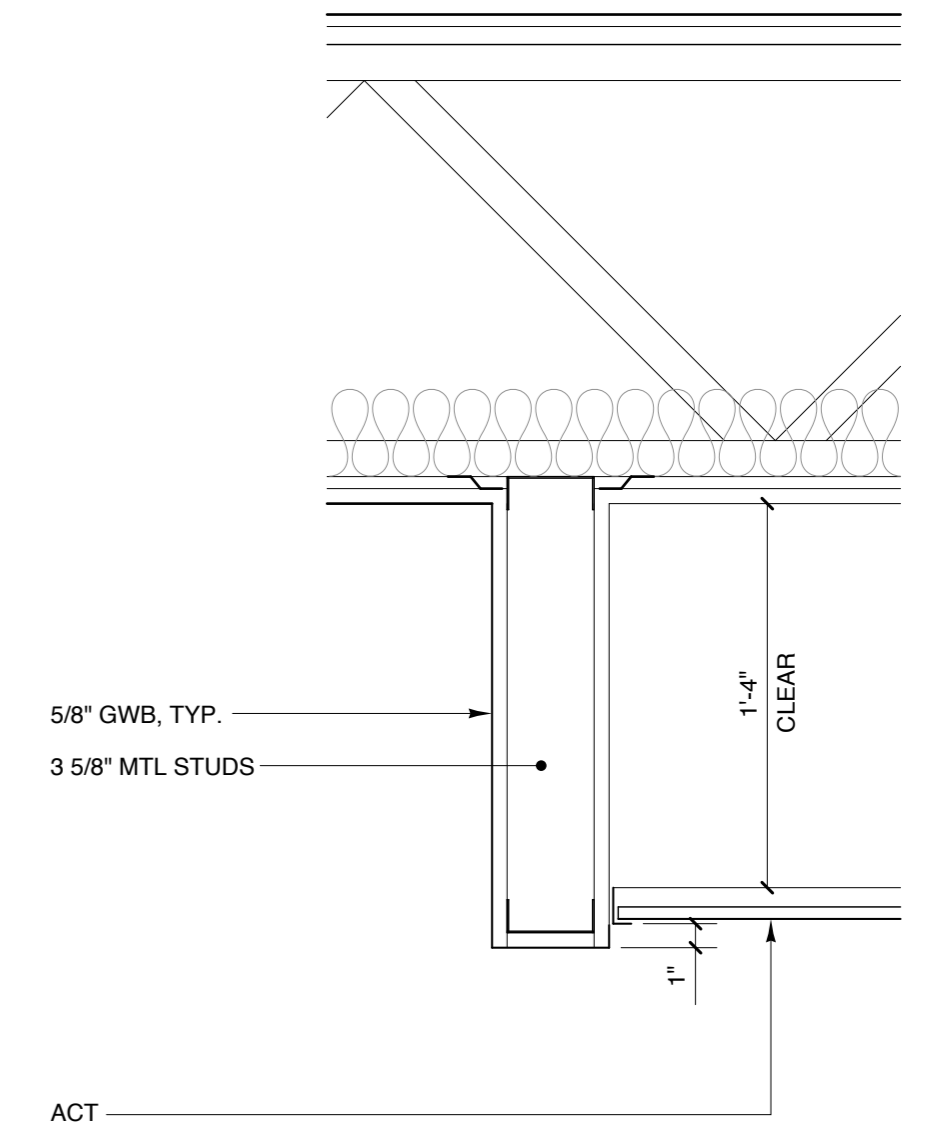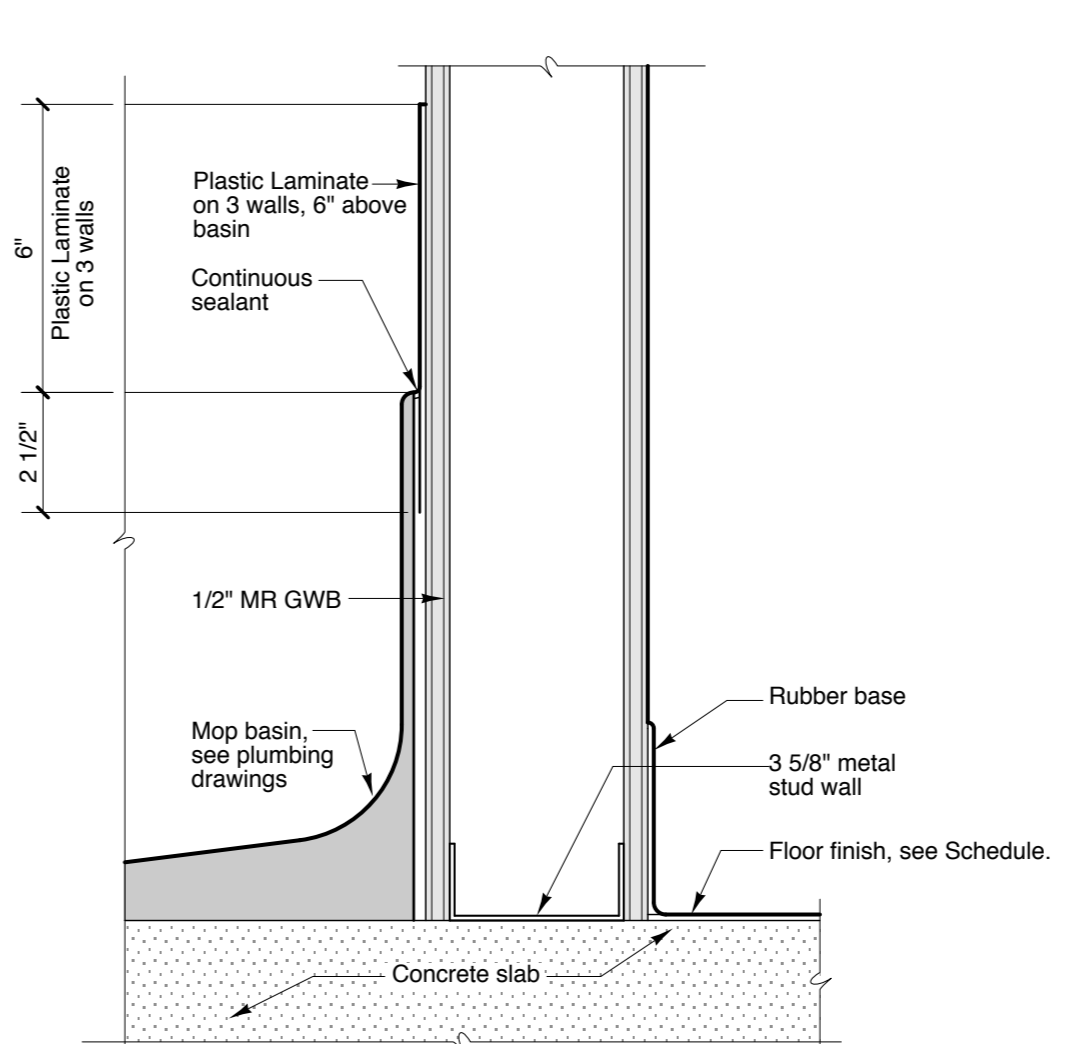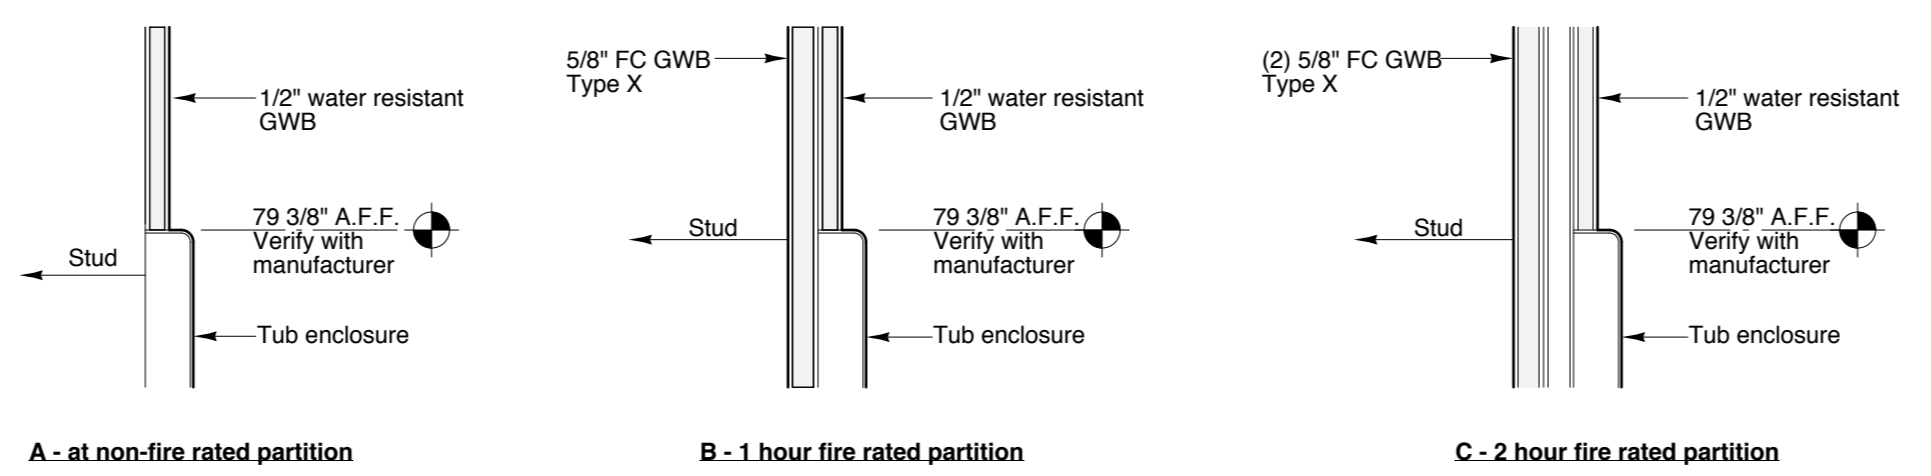


1 SECTION DETAIL @ MOP BASIN Scale: 3/4" = 1'-0"

2 SOFFIT @ COMMUNITY ROOM Scale: 1 1/2" = 1'-0"

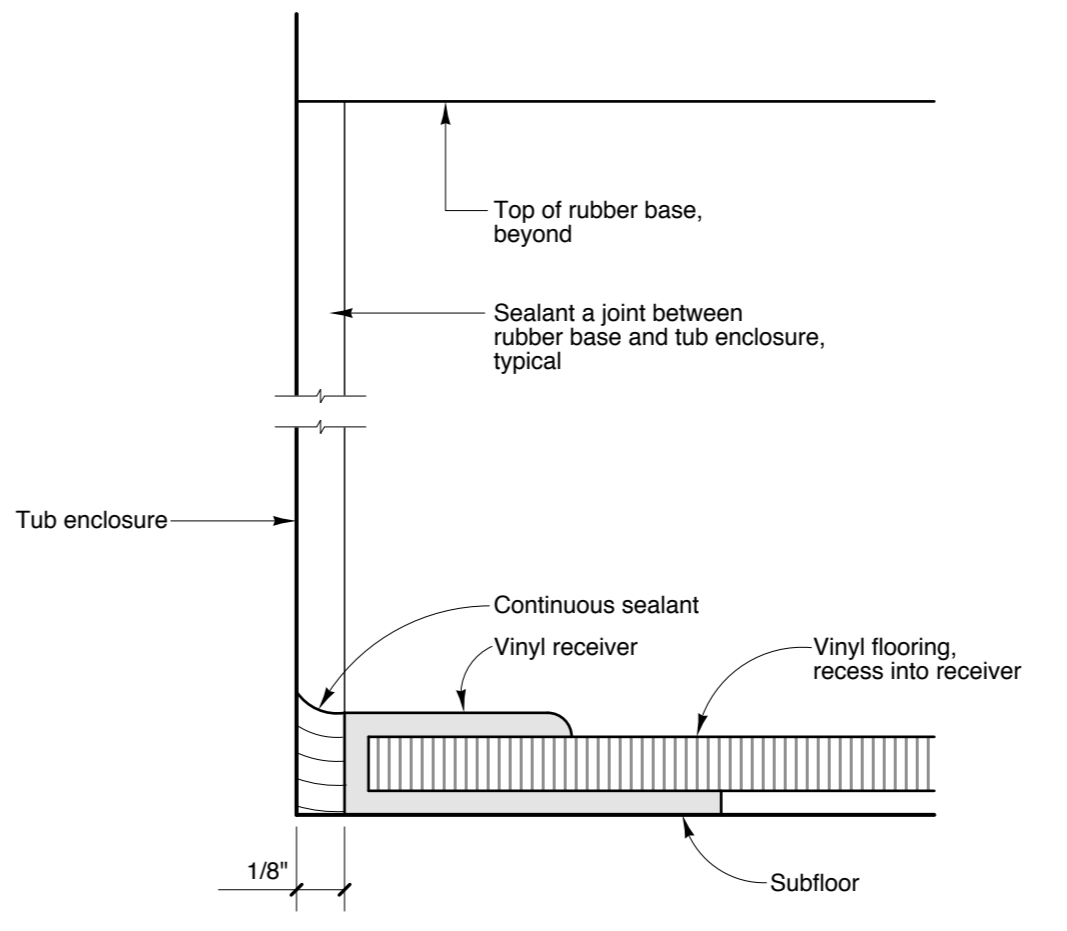

3 TYPICAL FLOORING TERMINATION @ BATHTUBS Scale: 2/1"

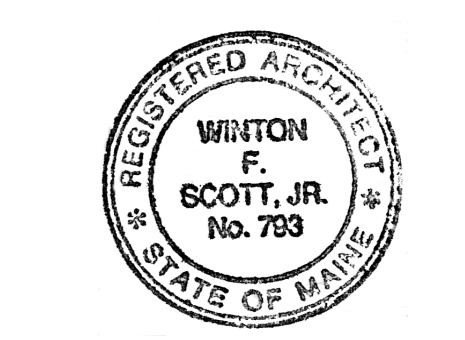

Pearl Place Building 1 & 2 Portland Maine

Developer Avesta Pearl Street One, L.P.

Architect Winton Scott Architects

Landscape Architect Carroll Associates, Civil Engineer Gorriell Palmer Consulting Engineers, Structural Engineer Becker Structural, Mechanical / Plumbing Mechanical Systems Engineers, Electrical Bartlett Designs

FINISH SCHEDULES

A12

Scale: as indicated

September 1, 2006

Advertisement for Pearl Place Buildings 1 & 2, Development by Avesta Housing. Includes a rendering of the building, logos for TD Banknorth NA, Maine State Housing Authority, and various partners like Northern New England Housing Investment Fund.

6 CONSTRUCTION SIGN NTS