




1 MECHANICAL TUNNEL SECTION
BUILDING 1 3/4" = 1'-0"

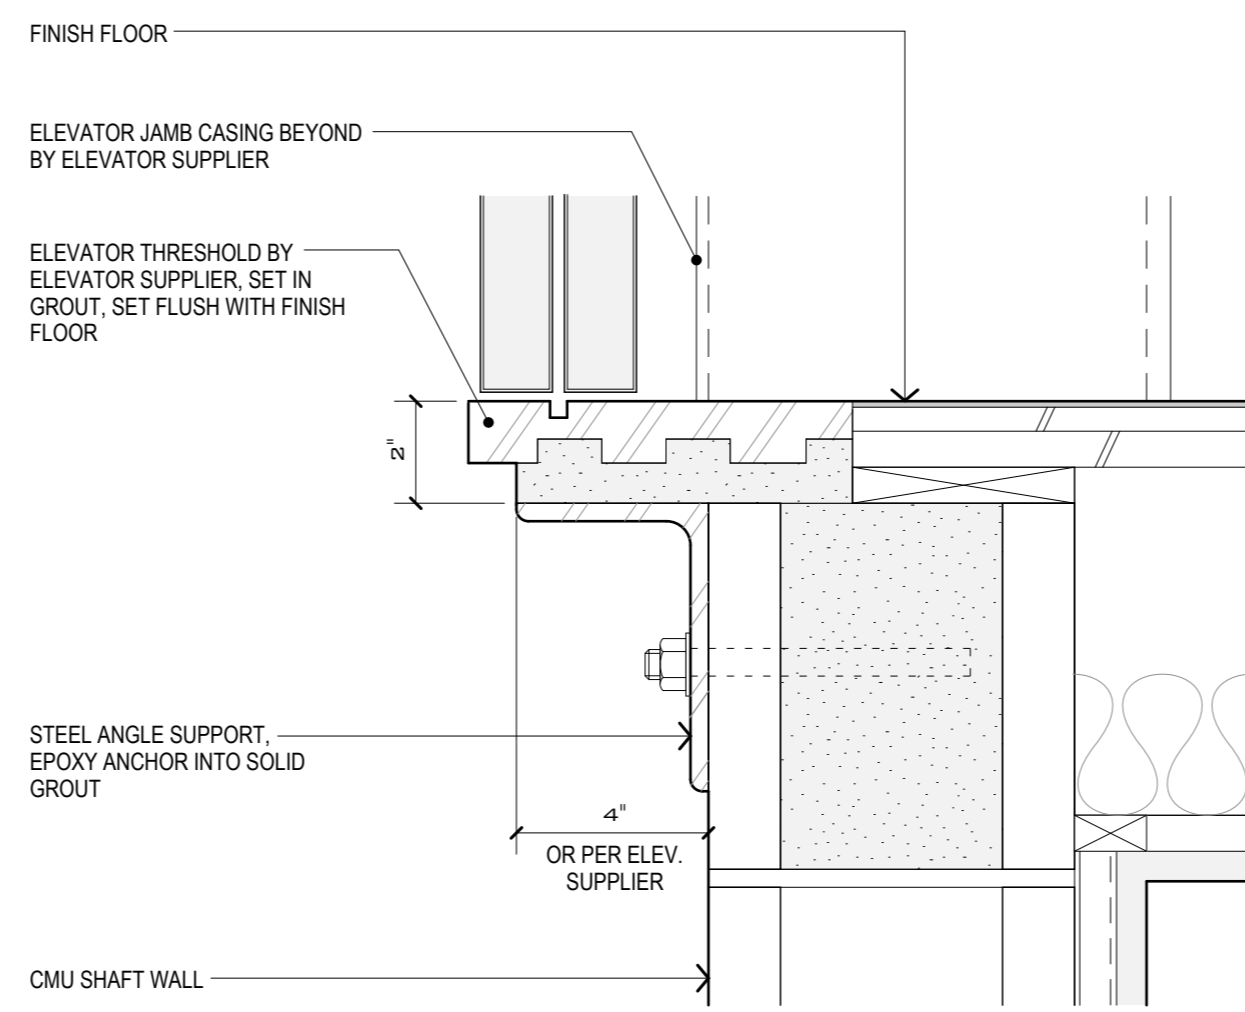


4 TYPICAL ELEVATOR SILL DETAIL
BUILDINGS 1 & 2 3" = 1'-0"

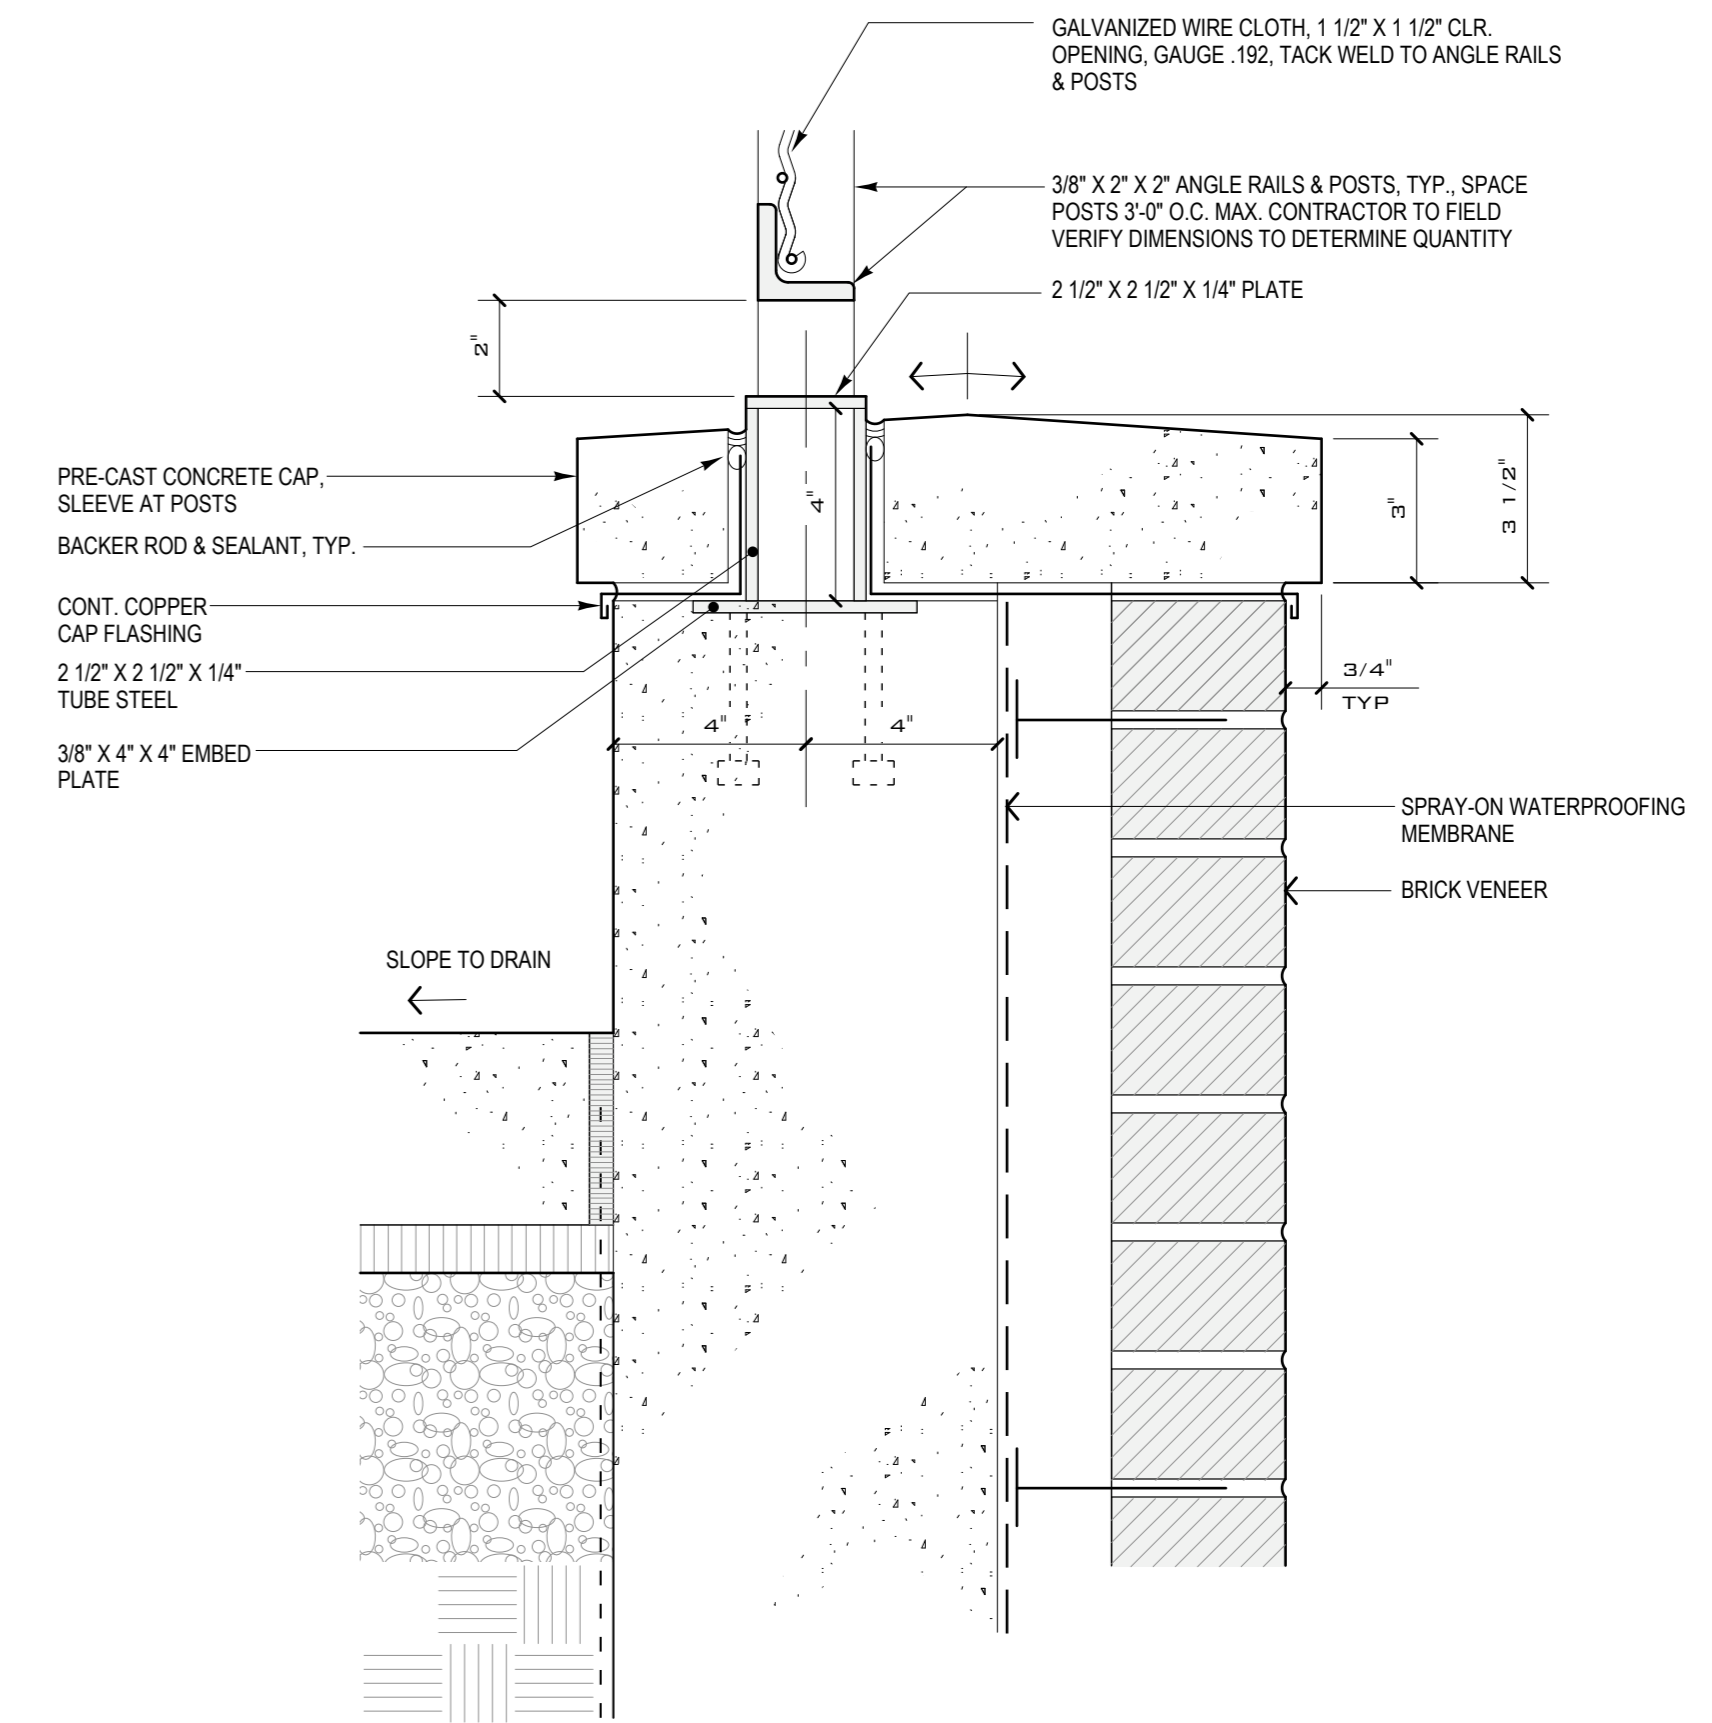


6 PORCH RAILING DETAIL
BUILDINGS 2 3" = 1'-0"

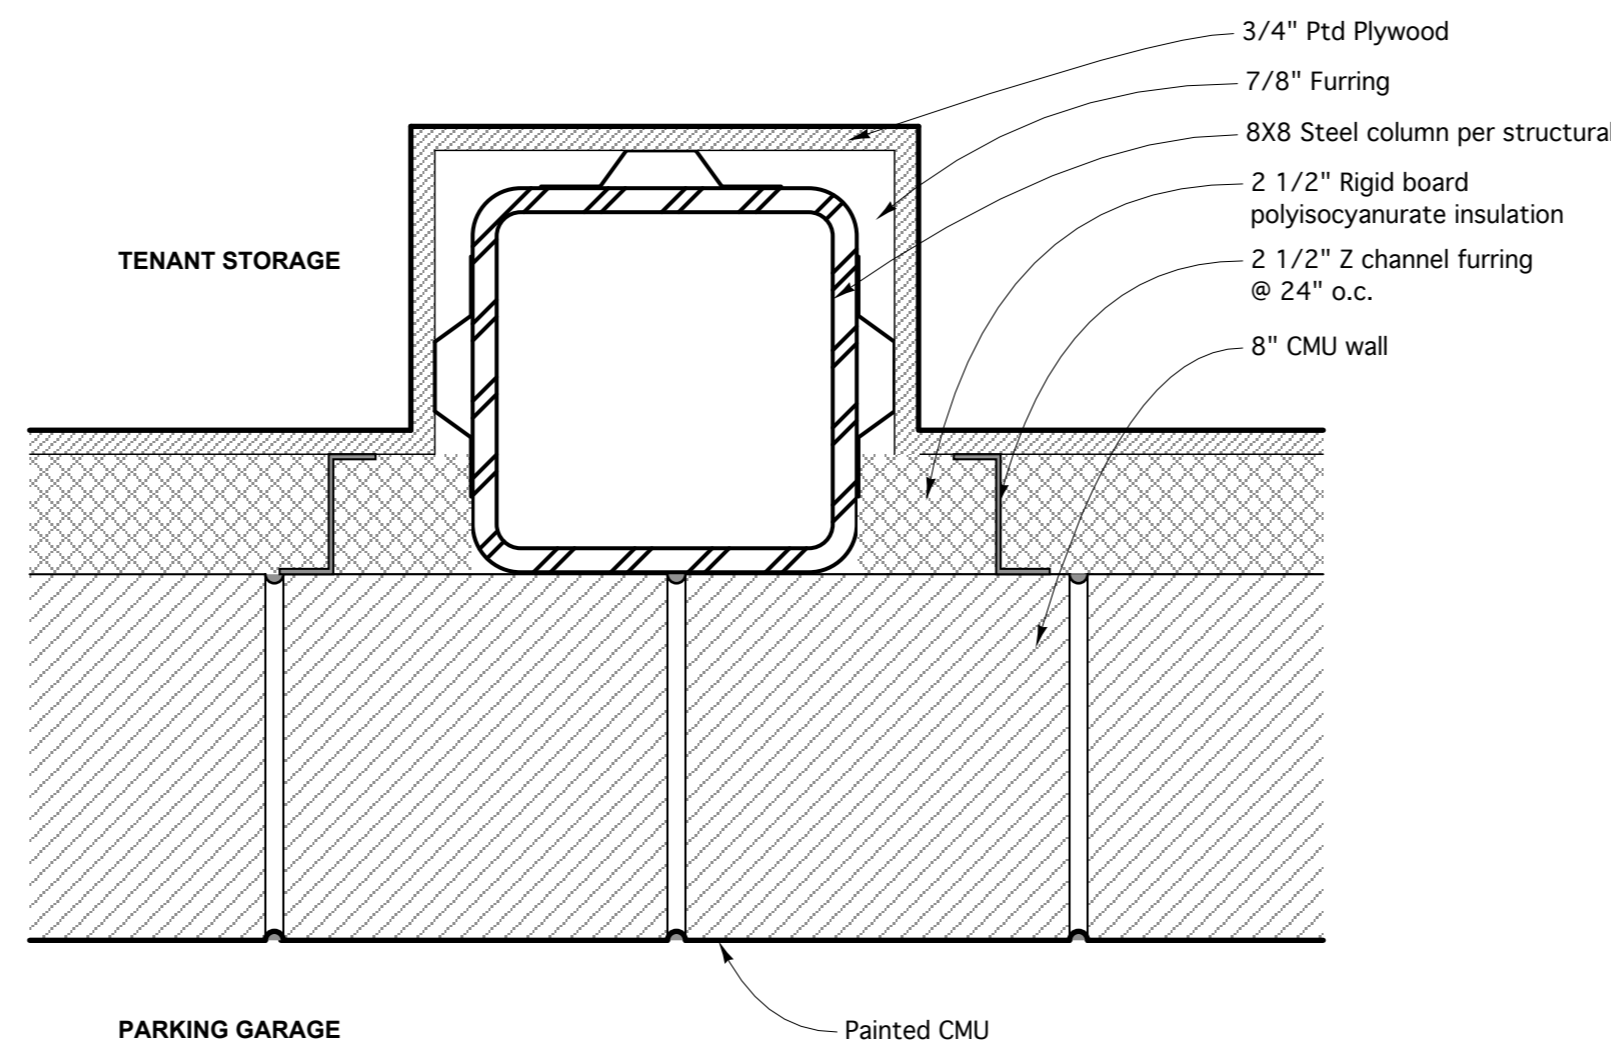


5 PLAN DETAIL
3" = 1'-0"

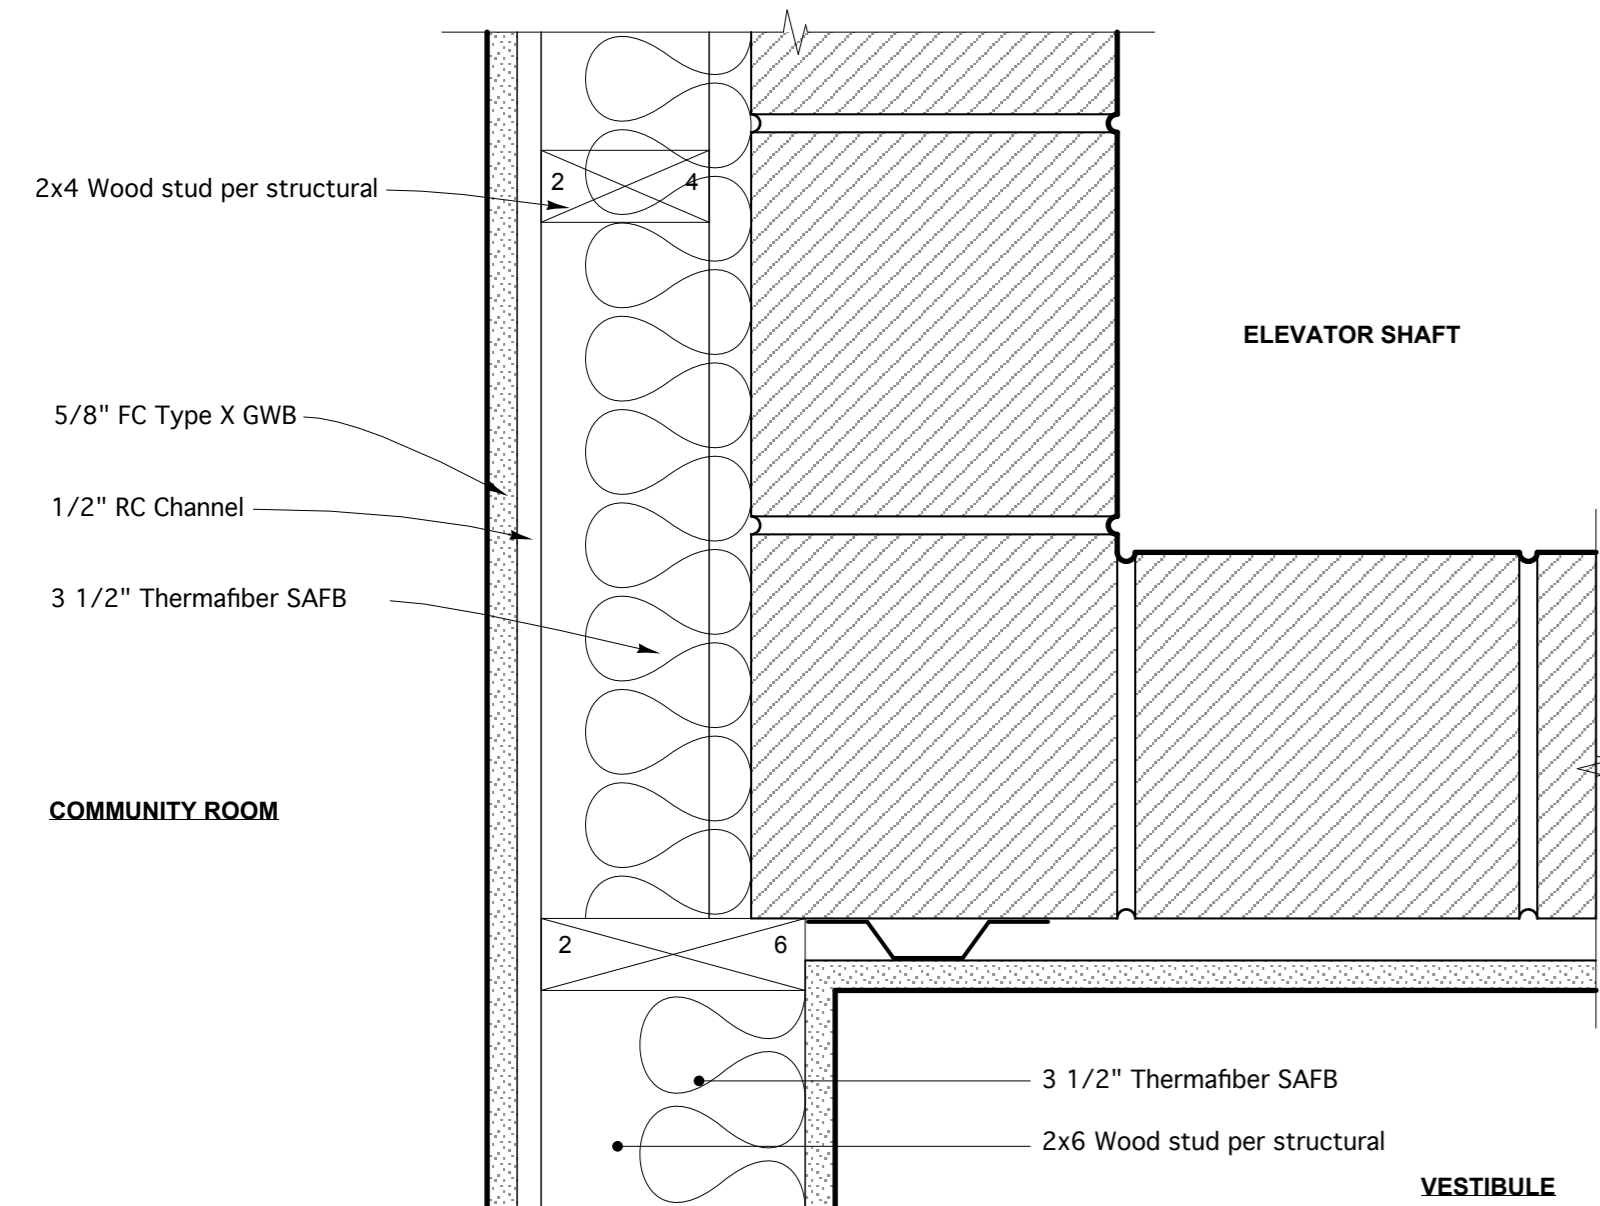

2 PLAN DETAIL
3" = 1'-0"

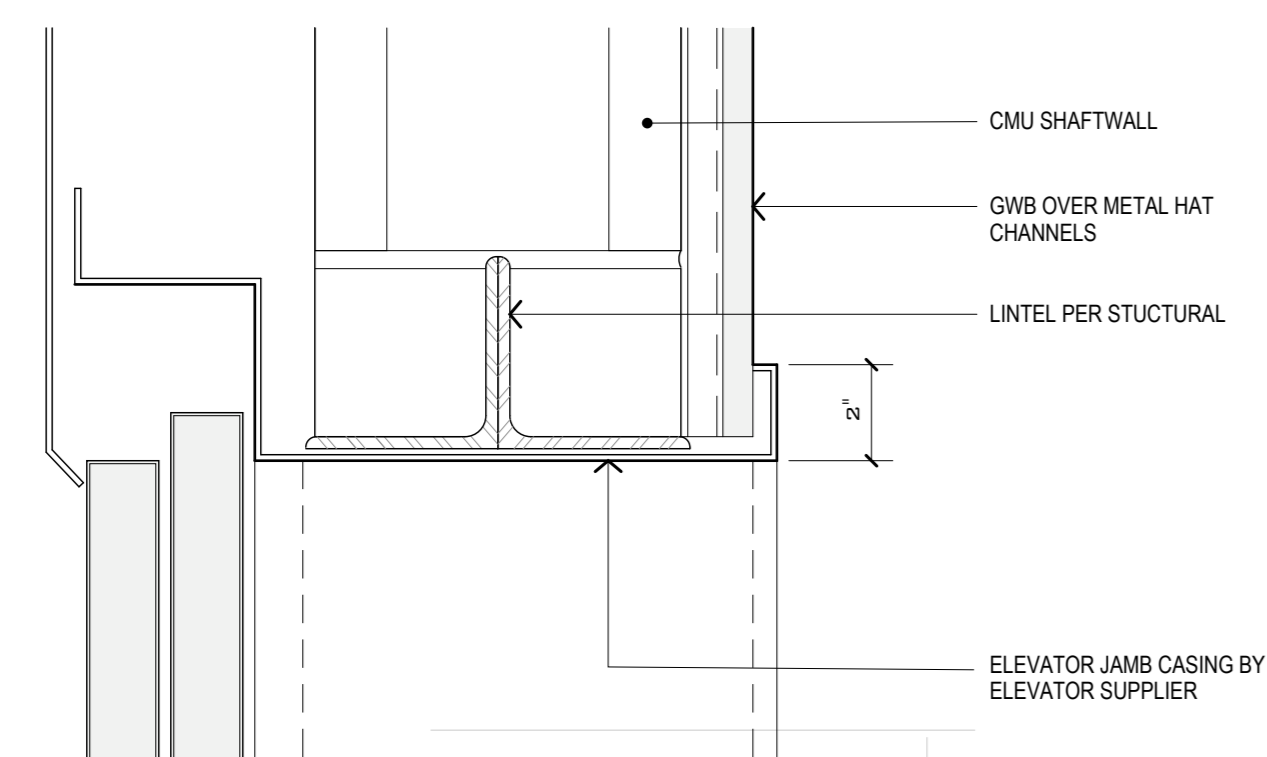

3 ELEVATOR HEAD DETAIL/ JAMB SIMILAR
BUILDINGS 1 & 2 3" = 1'-0"

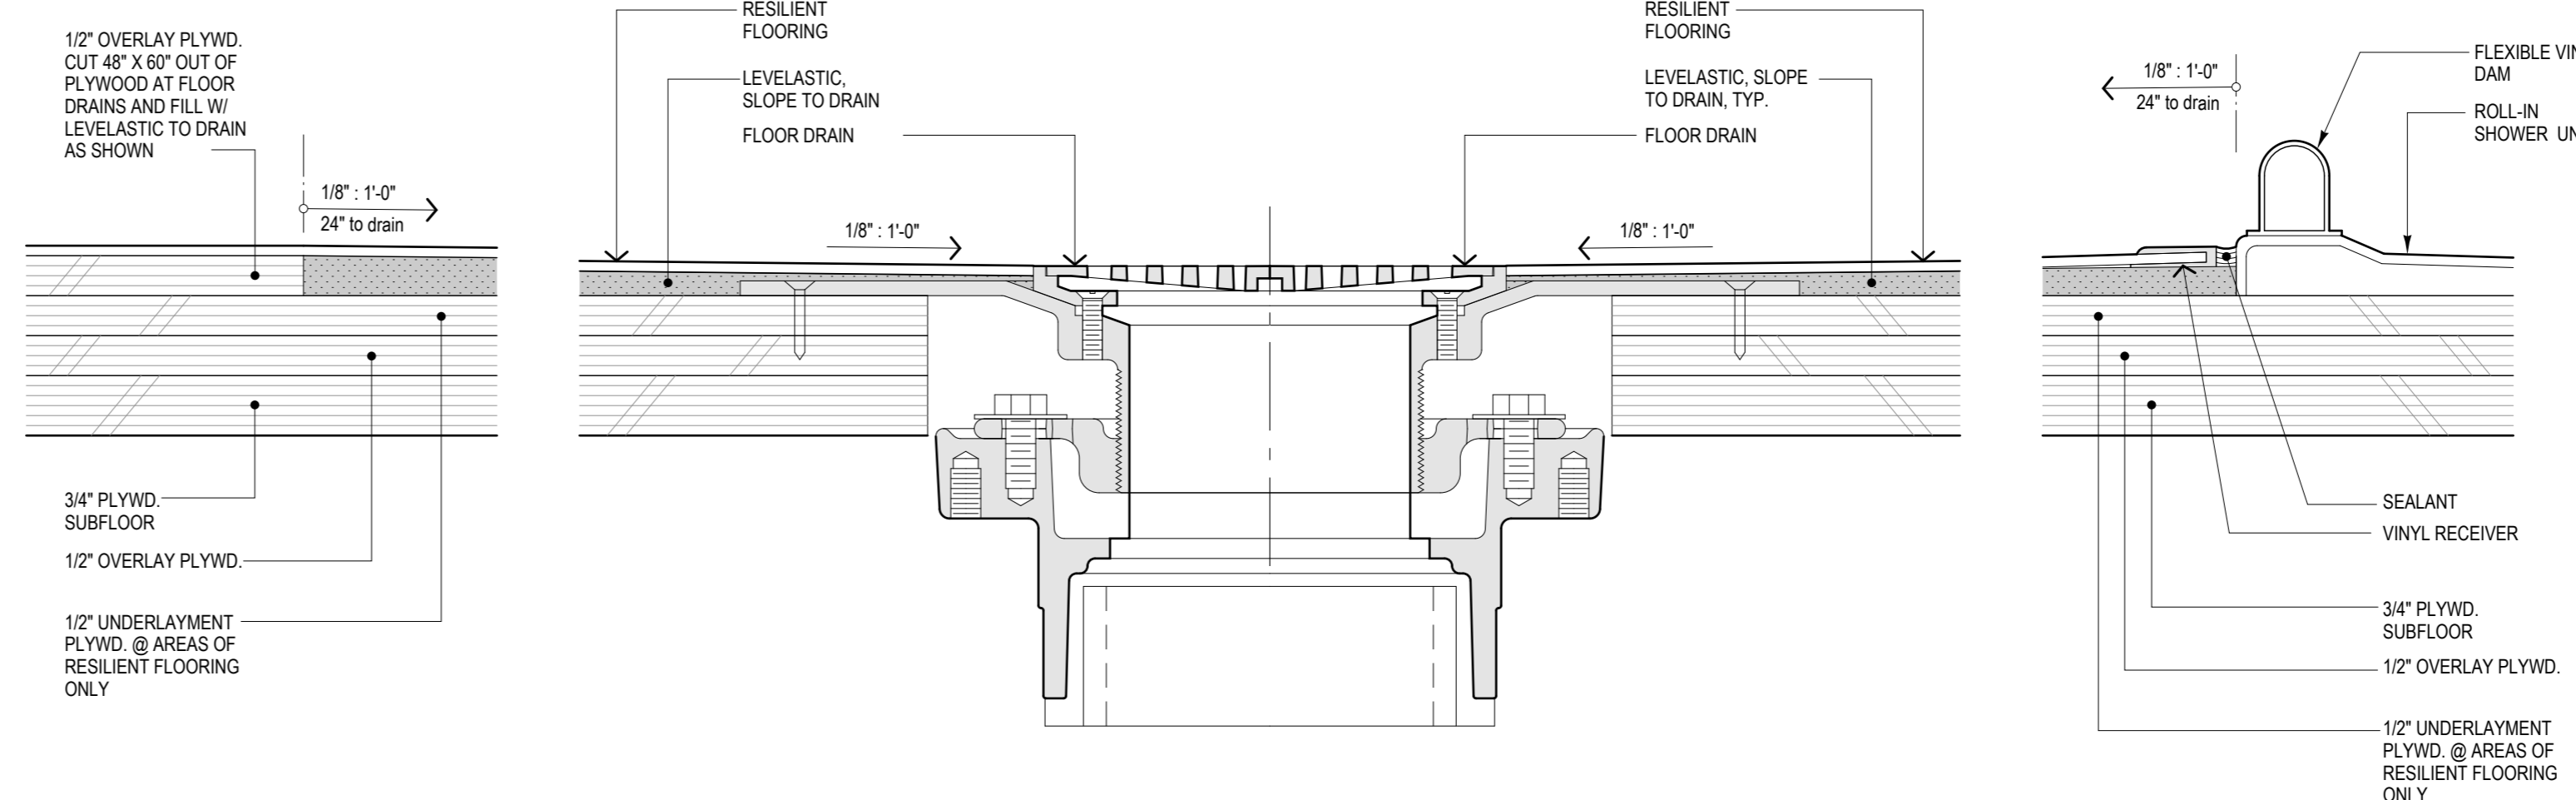

7 FLOOR DRAIN/ ROLL-IN SHOWER DAM DETAIL
6" = 1'-0"

Pearl Place Building 1 & 2 Portland Maine

Developer

Avesta Pearl
Street One, L.P.

Architect

Winton Scott Architects

Landscape Architect

Carroll Associates

DETAILS

A5.7

Scale: AS SHOWN

SEPTEMBER 1, 2006