
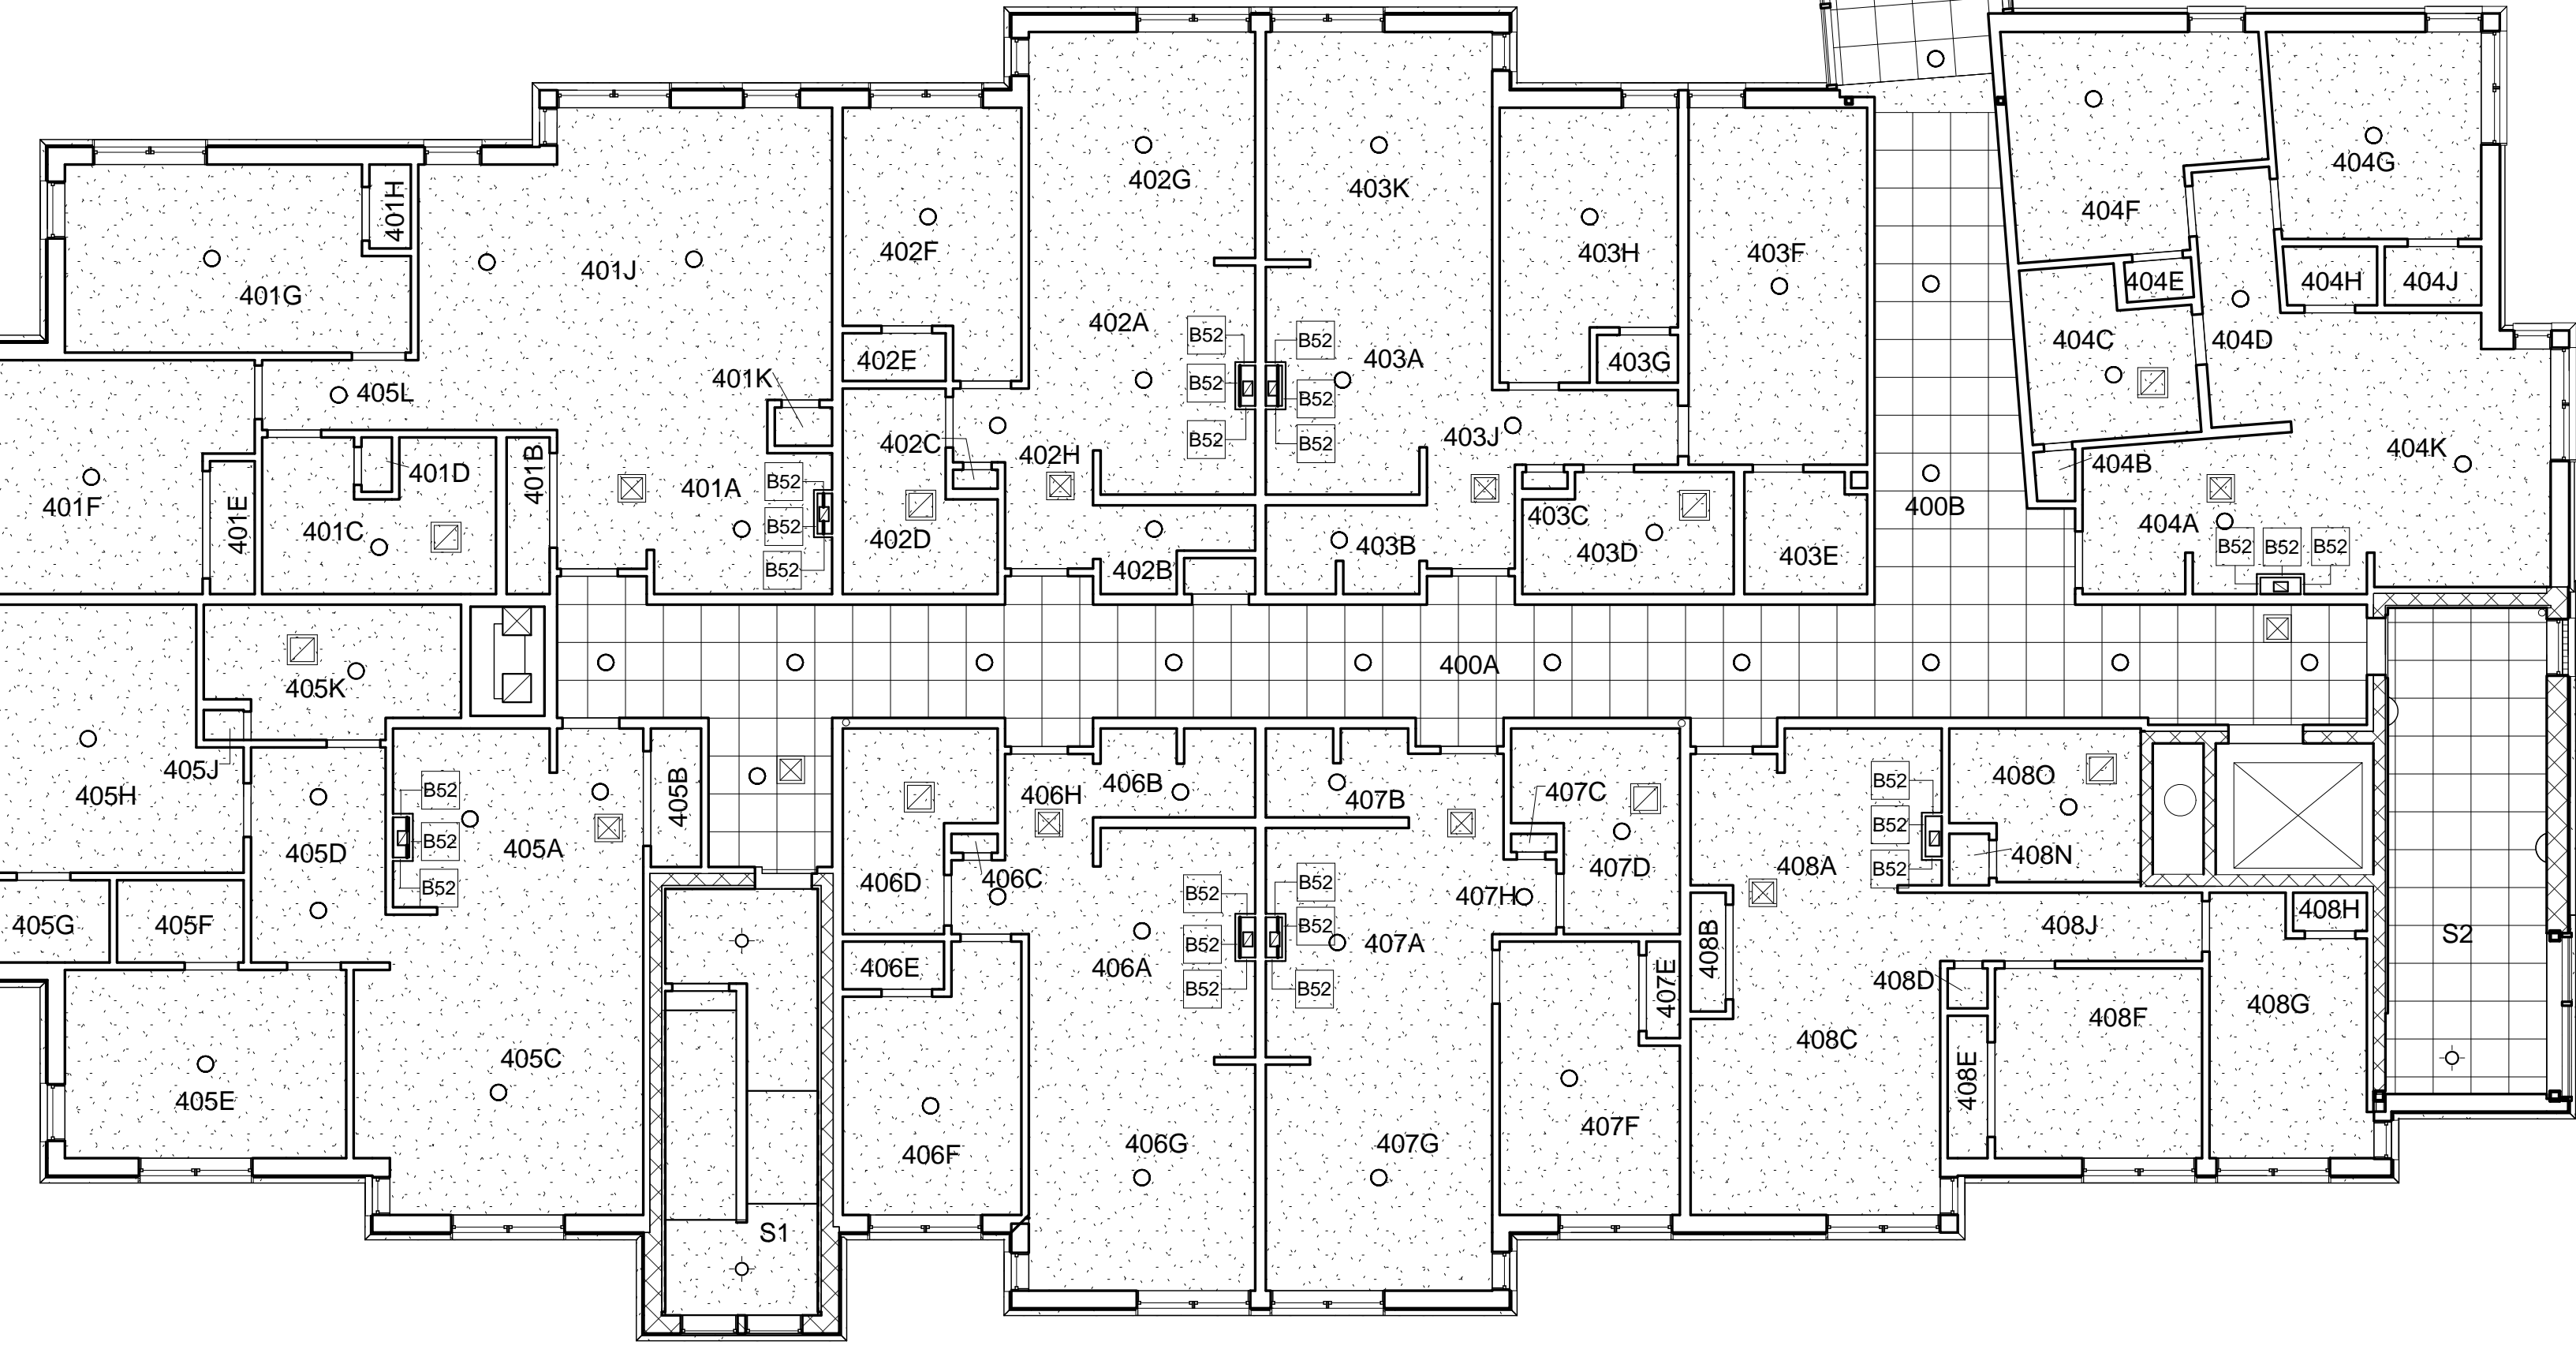
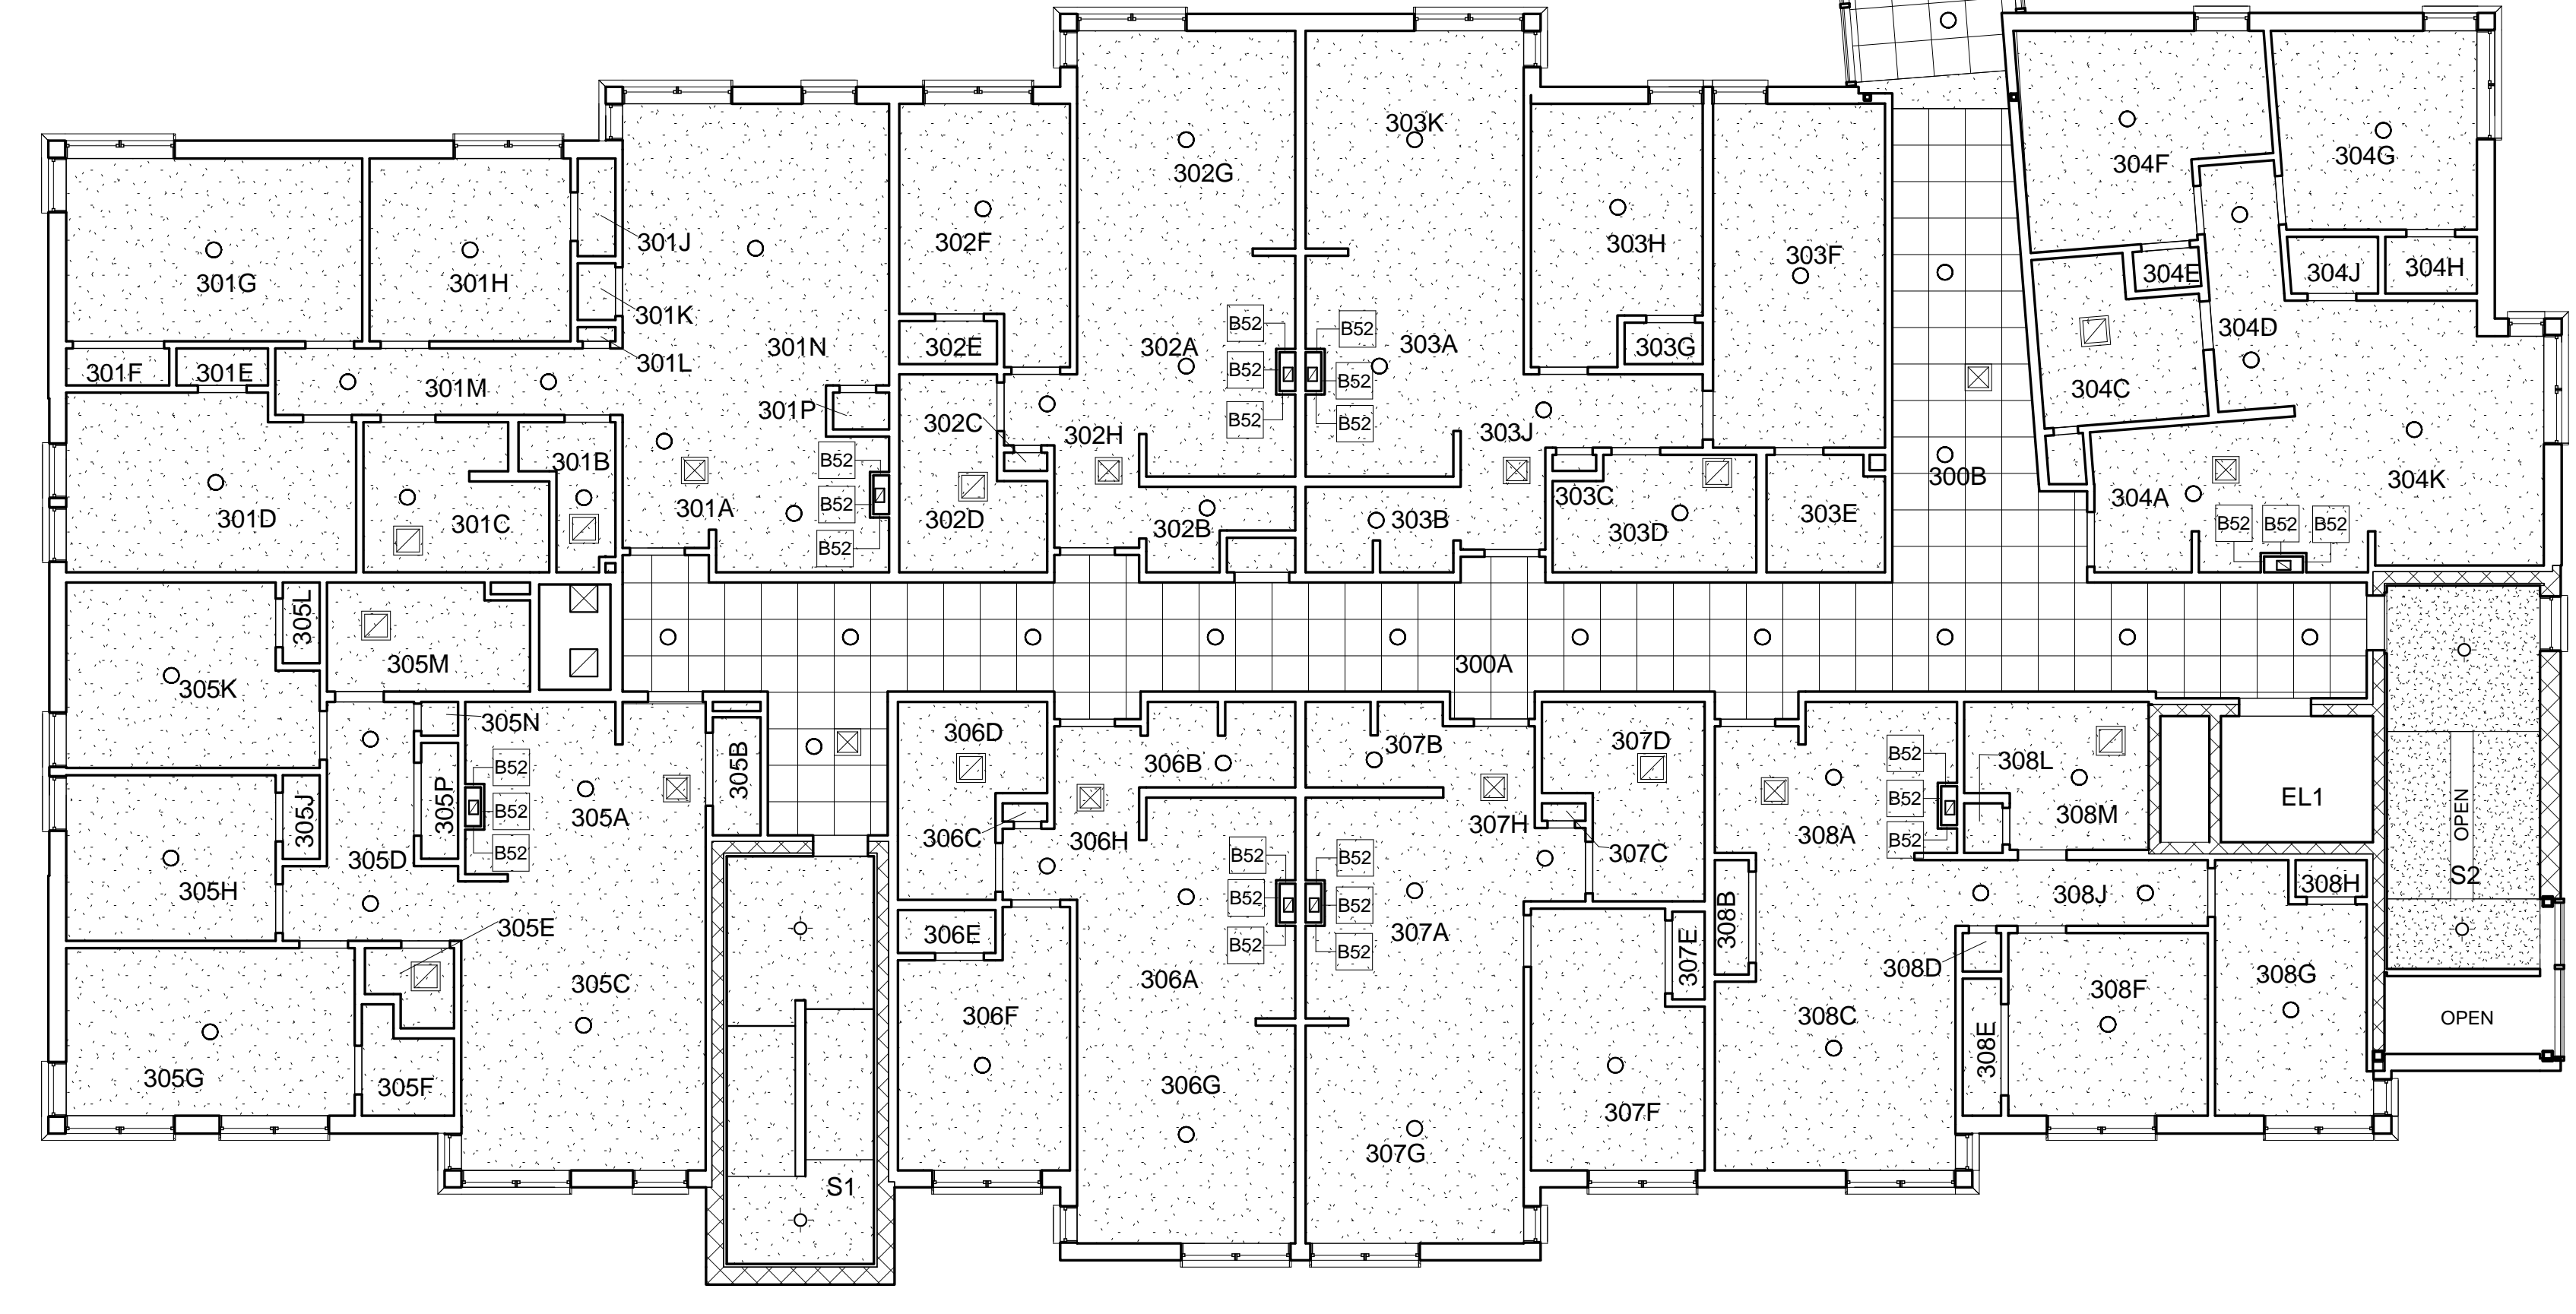
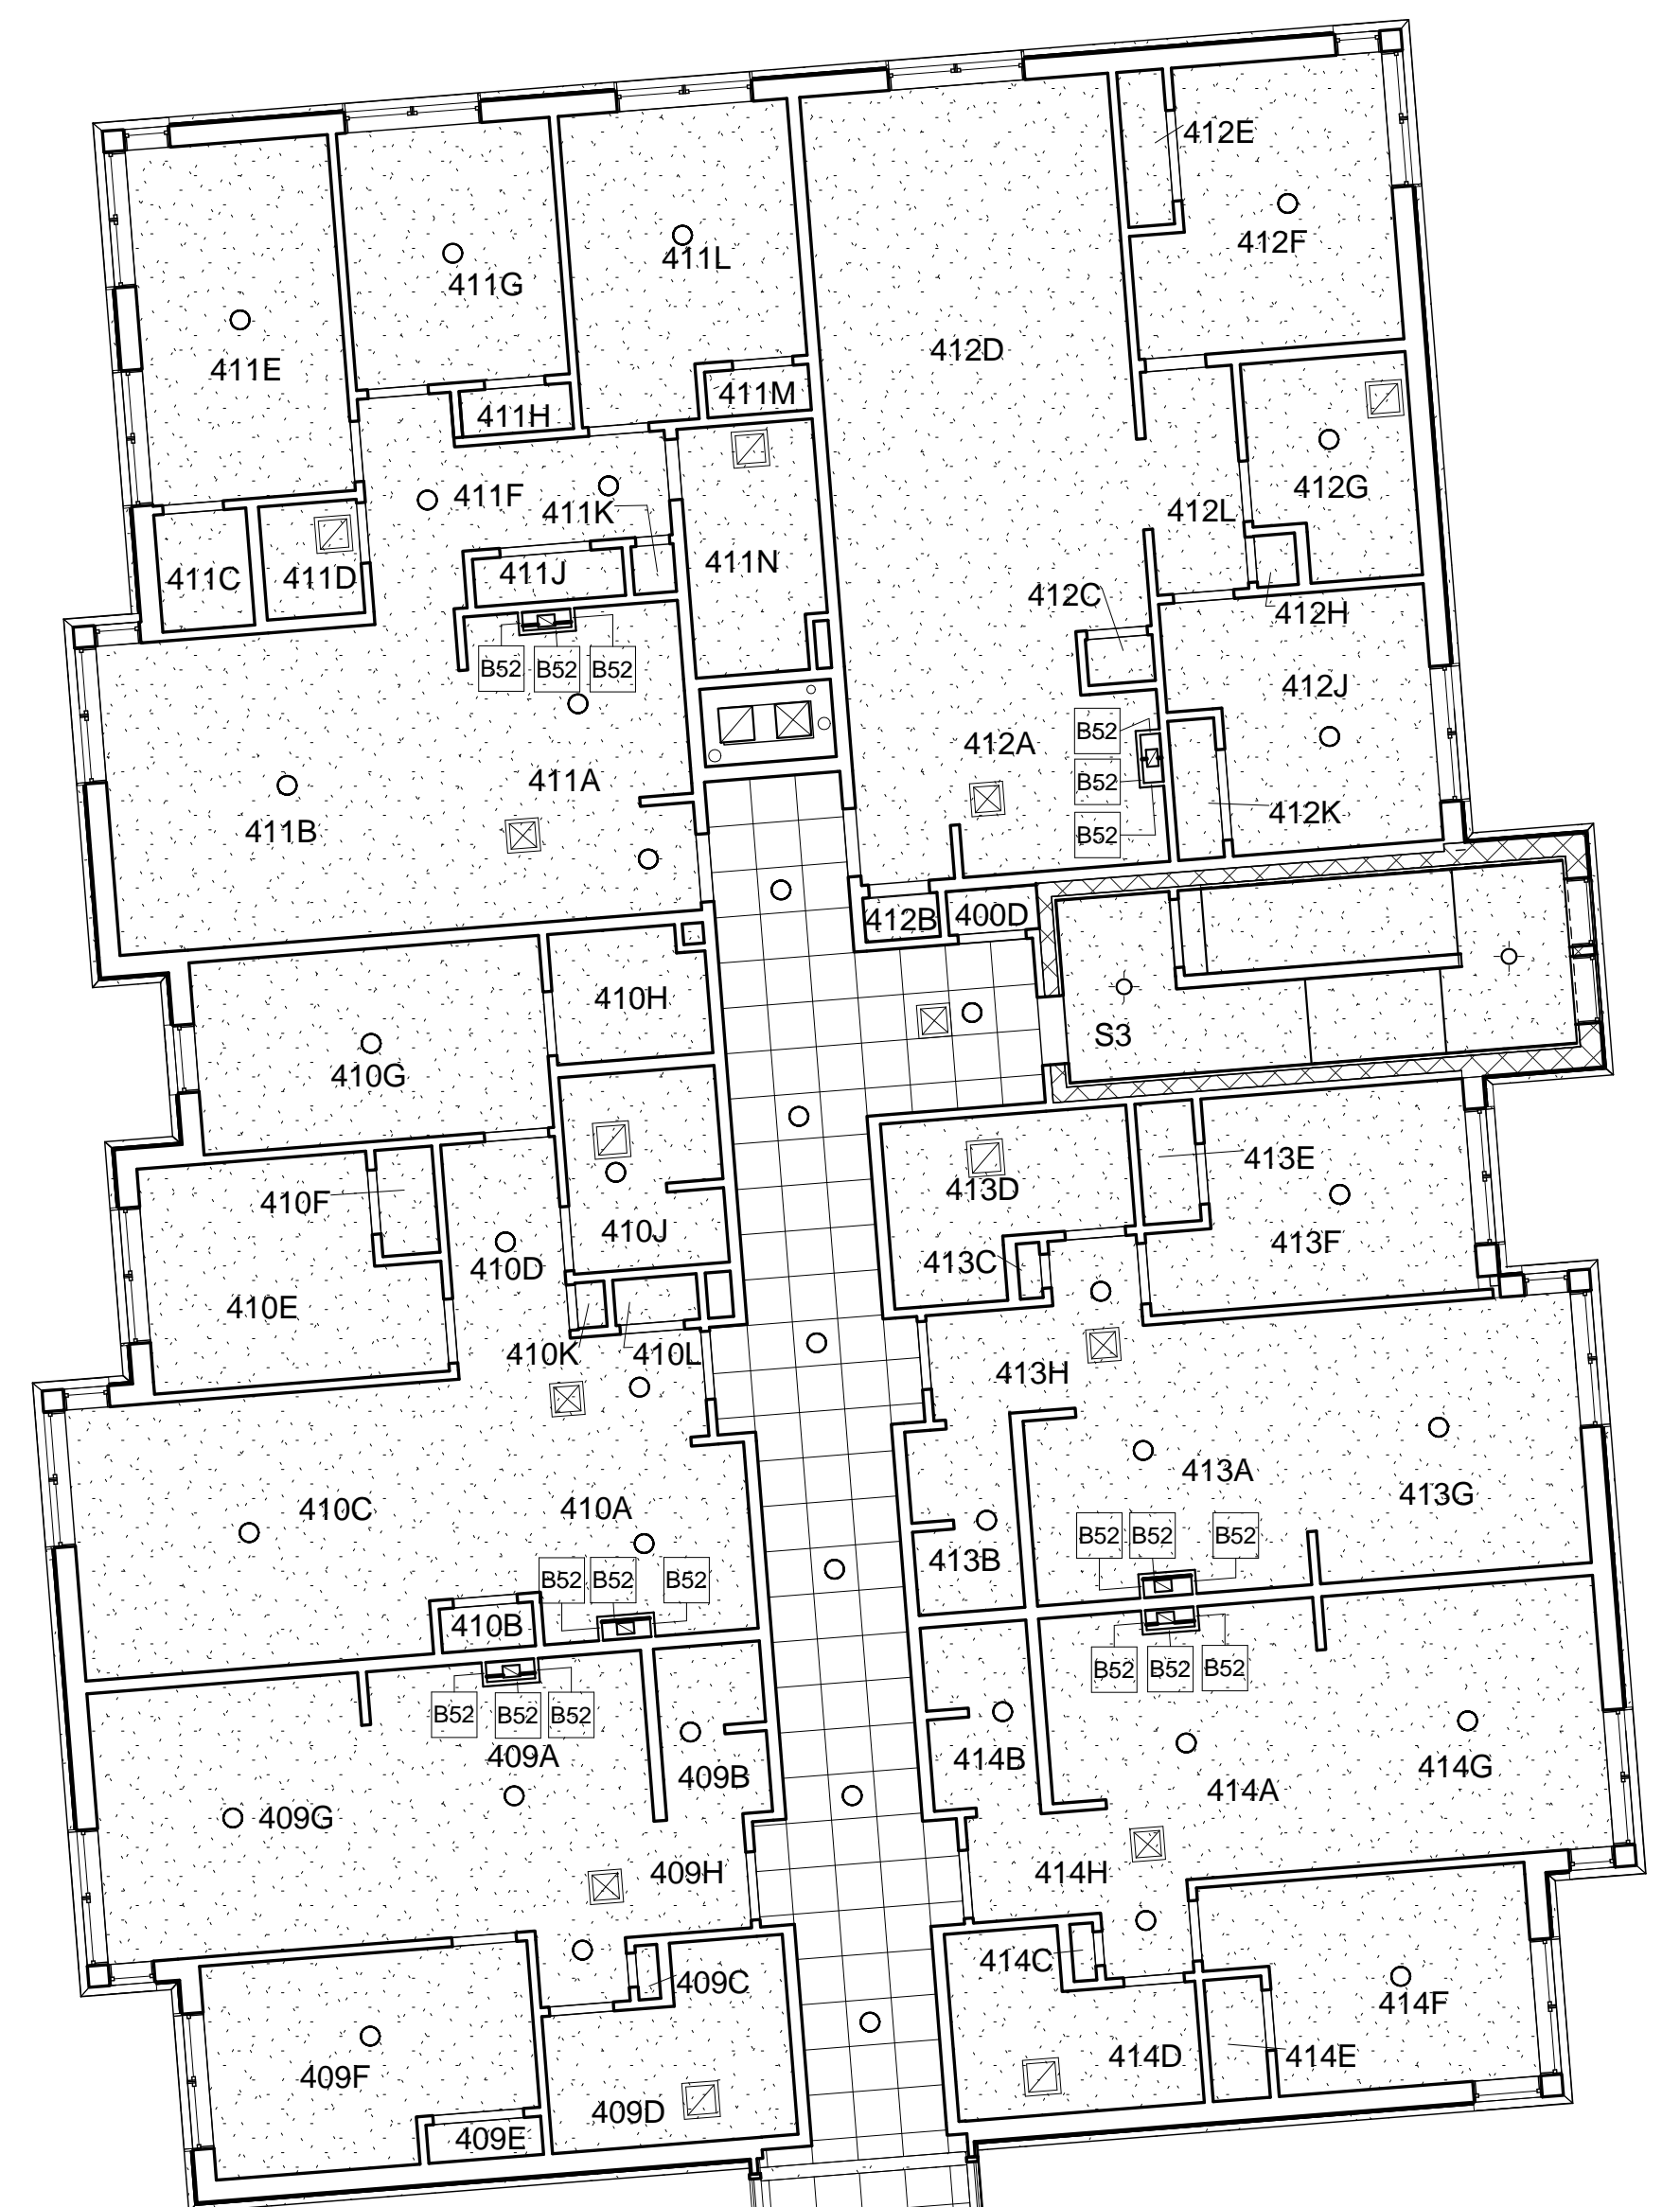


6 5 4 3 2 1

GRAPHIC LEGEND		CEILING TYPES	
	1x4 FLUORESCENT LIGHT	C1	24x24 SUSPENDED ACOUSTICAL TILE
	DOWNLIGHT	C2	5/8" PTD GWB, SEE F2 ON SHEET A006
	RECESSED WALL WASHER	C3	MTL SOFFIT PANELS
	MECHANICAL SUPPLY OR RETURN	C4	5/8" PTD GWB
	GWB CEILING	GENERAL CEILING NOTES	
	MTL SOFFIT PANELS	1. THE CEILING PLANS ARE DIAGRAMATIC IN NATURE AND DOES NOT SHOW EVERY FIXTURE. PLEASE REFER TO ELECTRICAL AND MECHANICAL DOCUMENTS FOR FIXTURE TYPES AND LOCATIONS. ALL WALL PENETRATIONS AND DEVICES SHALL BE COORDINATED PRIOR TO INSTALLATION.	
	CEILING TYPE	2. SEE MECH. DWGS. FOR RETURNS AND DIFFUSER LOCATIONS AND SIZES. SHOWN HERE ONLY FOR REFERENCE.	
	CEILING HEIGHT	3. SEE ELECT. DWGS. FOR LIGHT TYPES AND ADDITIONAL DEVICES.	
	WALL TAG IDENTIFICATION	4. FOR GWB CEILING SPRINKLER HEADS TO BE CONCEALED RECESSED HEADS, COLOR MATCHED TO FIELD.	
	CEILING LEGEND	5. CENTER GRID LAYOUT IN ROOMS UNLESS OTHERWISE NOTED.	
	1/8" = 1'-0"	6. ALL COMPONENTS MOUNTED IN OR BELOW SUSPENDED CEILING SHALL BE CENTERED IN THE CEILING TILE U.N.O.	

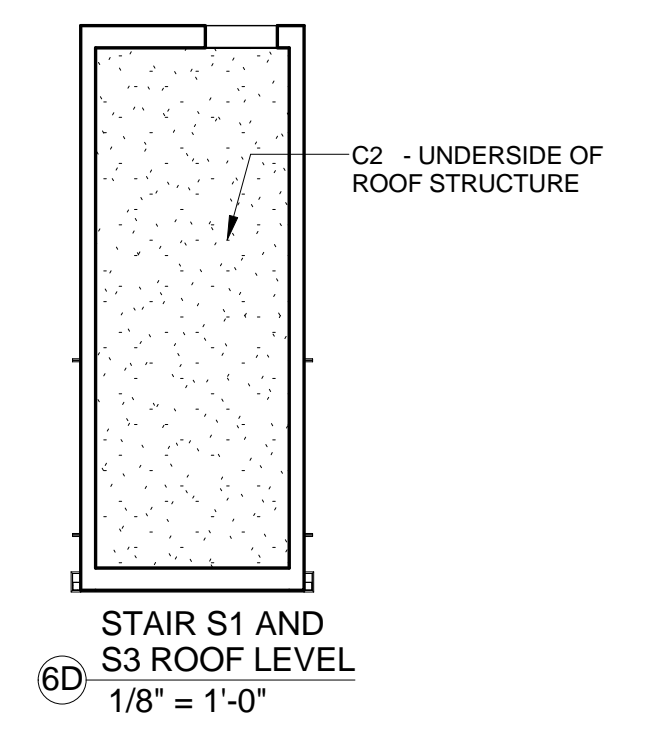

5A FOURTH FLOOR
1/8" = 1'-0"

3A THIRD FLOOR
1/8" = 1'-0"

6 5 4 3 2 1