


C2 EXTERIOR ELEVATION WEST - A WING
 1/8" = 1'-0"

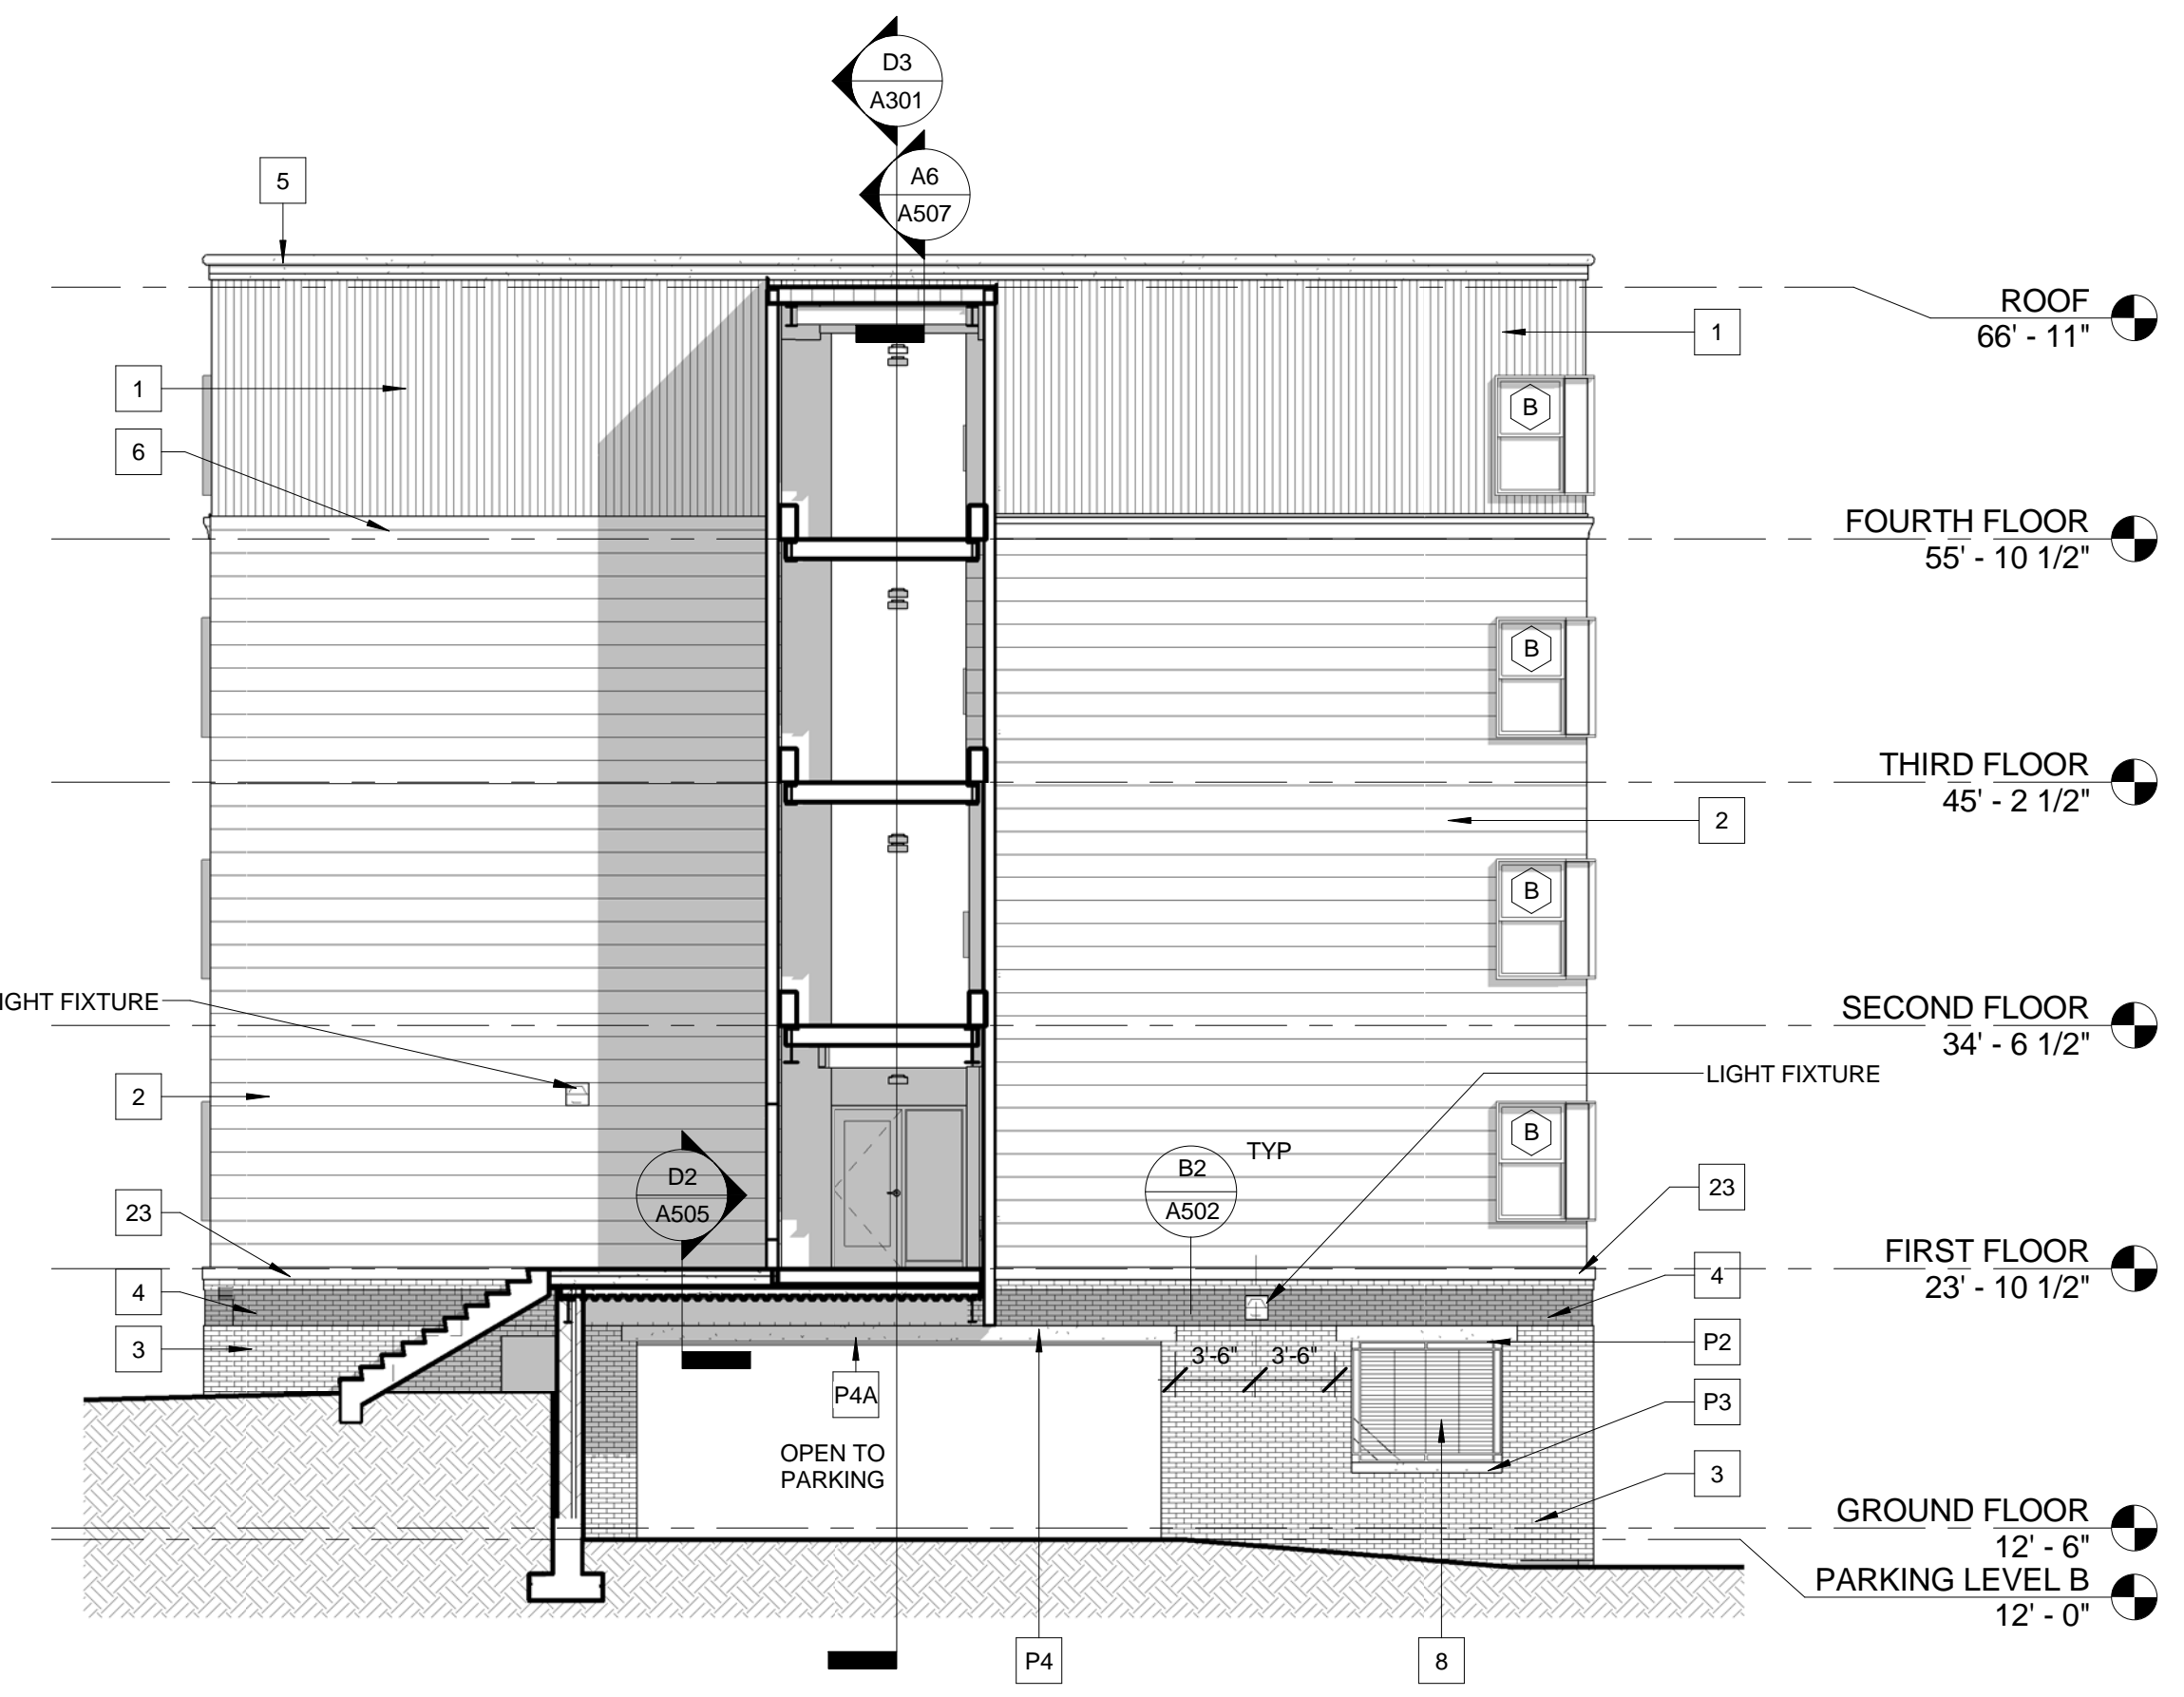

C6 EXTERIOR ELEVATION NORTH - A WING
 1/8" = 1'-0"




A6 EXTERIOR NORTH BUILDING - B WING
 1/8" = 1'-0"



A4 EXTERIOR ELEVATION WEST - B WING
 1/8" = 1'-0"

ELEVATION KEYNOTES	
Key Value	Keynote Text
1	METAL SIDING TYPE A
2	METAL SIDING TYPE B
3	BRICK TYPE A
4	BRICK TYPE B
5	METAL CORNICE TYPE I
6	METAL CORNICE TYPE II
7	5 1/2" METAL FASCIA
8	METAL GRILLE; SEE SCHEDULE
12	CANOPY
13	STANDING SEAM METAL ROOF
14	SNOW GUARDS
15	GUTTER
16	DOWNSPOUT
17	CURTAIN WALL SYSTEM
18	STOREFRONT SYSTEM
20	EXTERIOR LOUVER
22	METAL ELEVATOR VENT
23	METAL FLASHING
24	PRECAST JOINT
P1	PRECAST CONCRETE PROFILE
P2	PRECAST CONCRETE PROFILE
P3	PRECAST CONCRETE PROFILE
P4	PRECAST CONCRETE PROFILE
P4A	PRECAST CONCRETE PROFILE

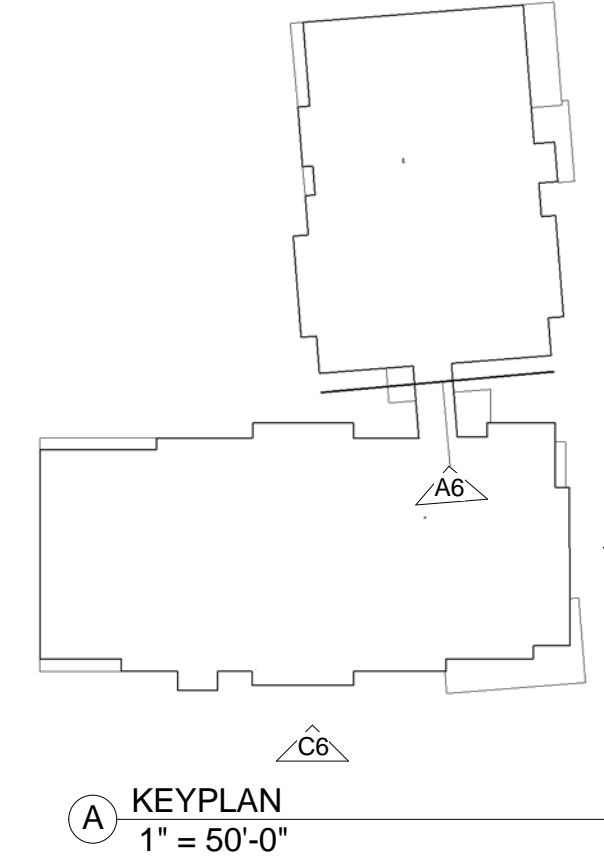

NOTES:
 1. ALL ELEVATIONS REFERENCE TRUE NORTH