




6 5 4 3 2 1

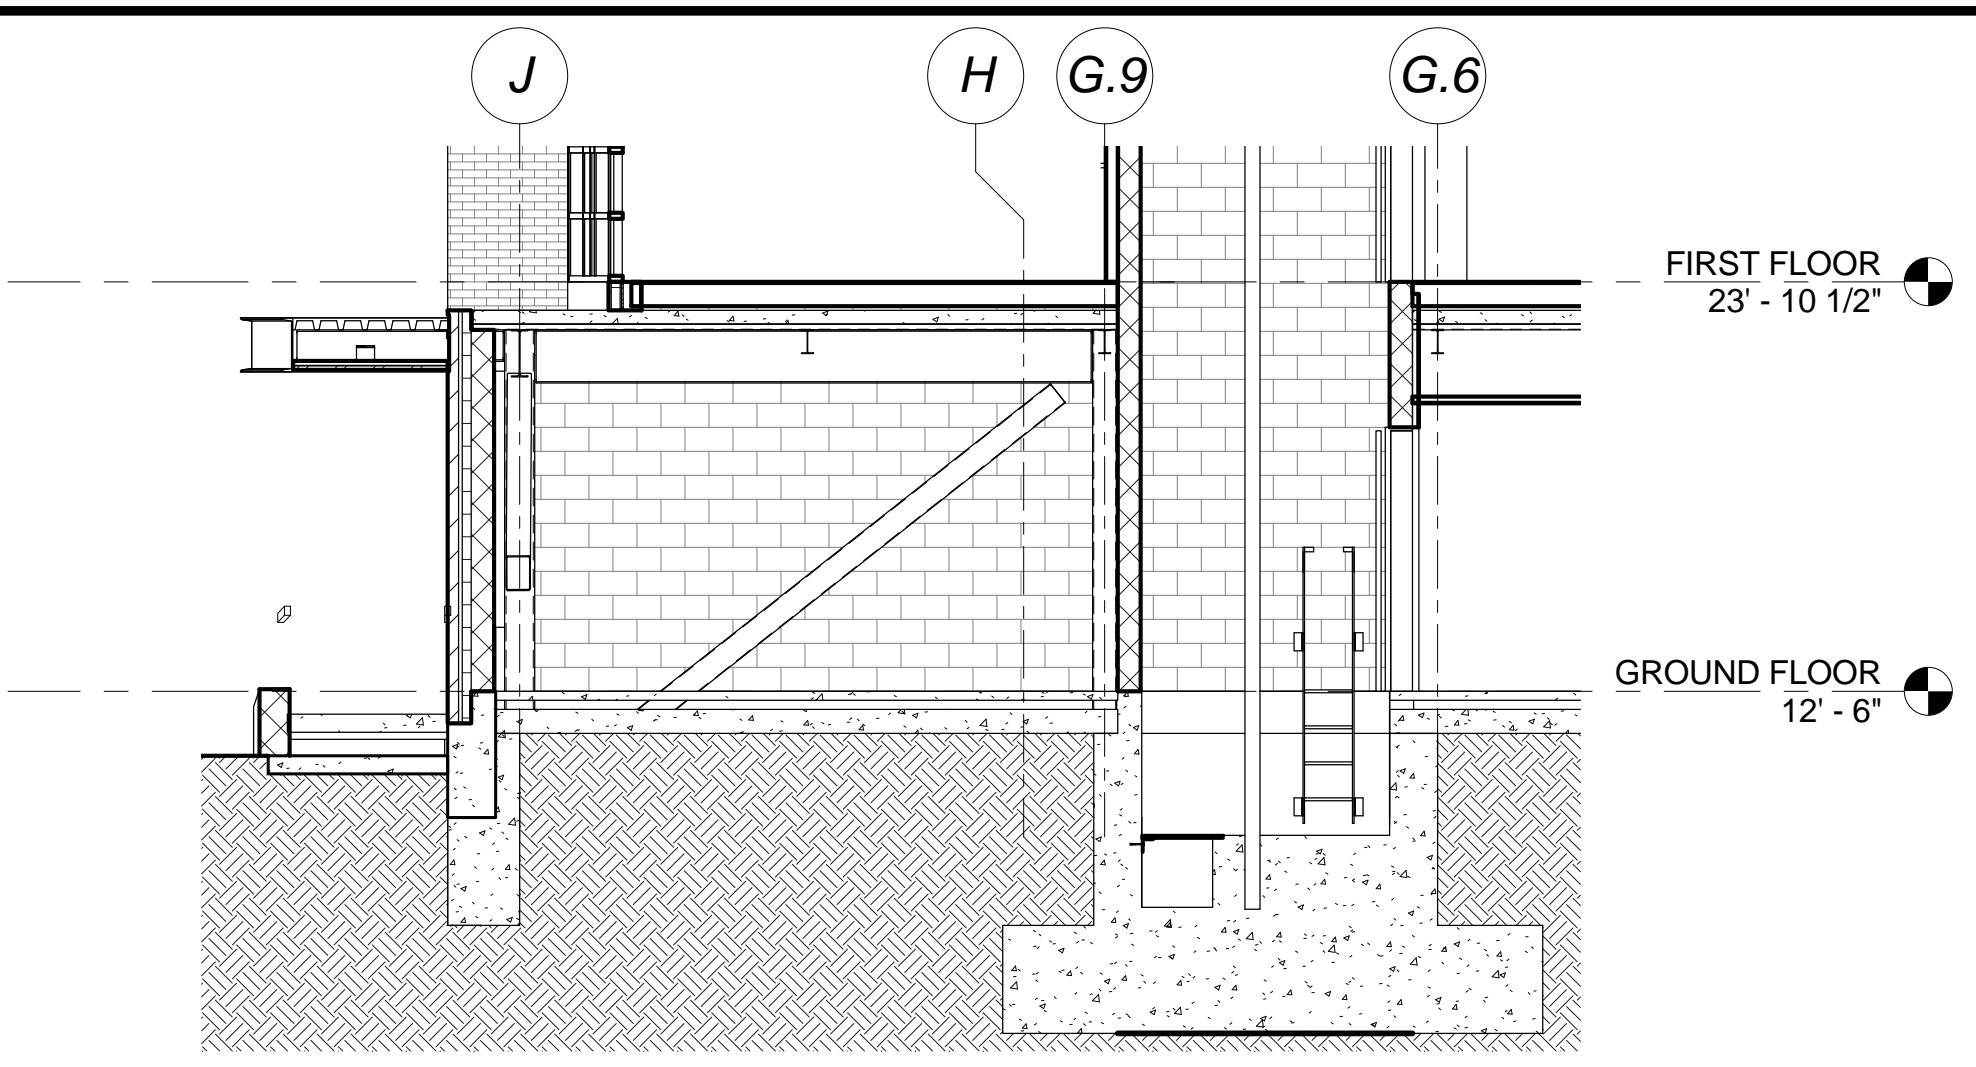


E6 SECTION @ CANOPY - MECHANICAL ROOM
3/16" = 1'-0"

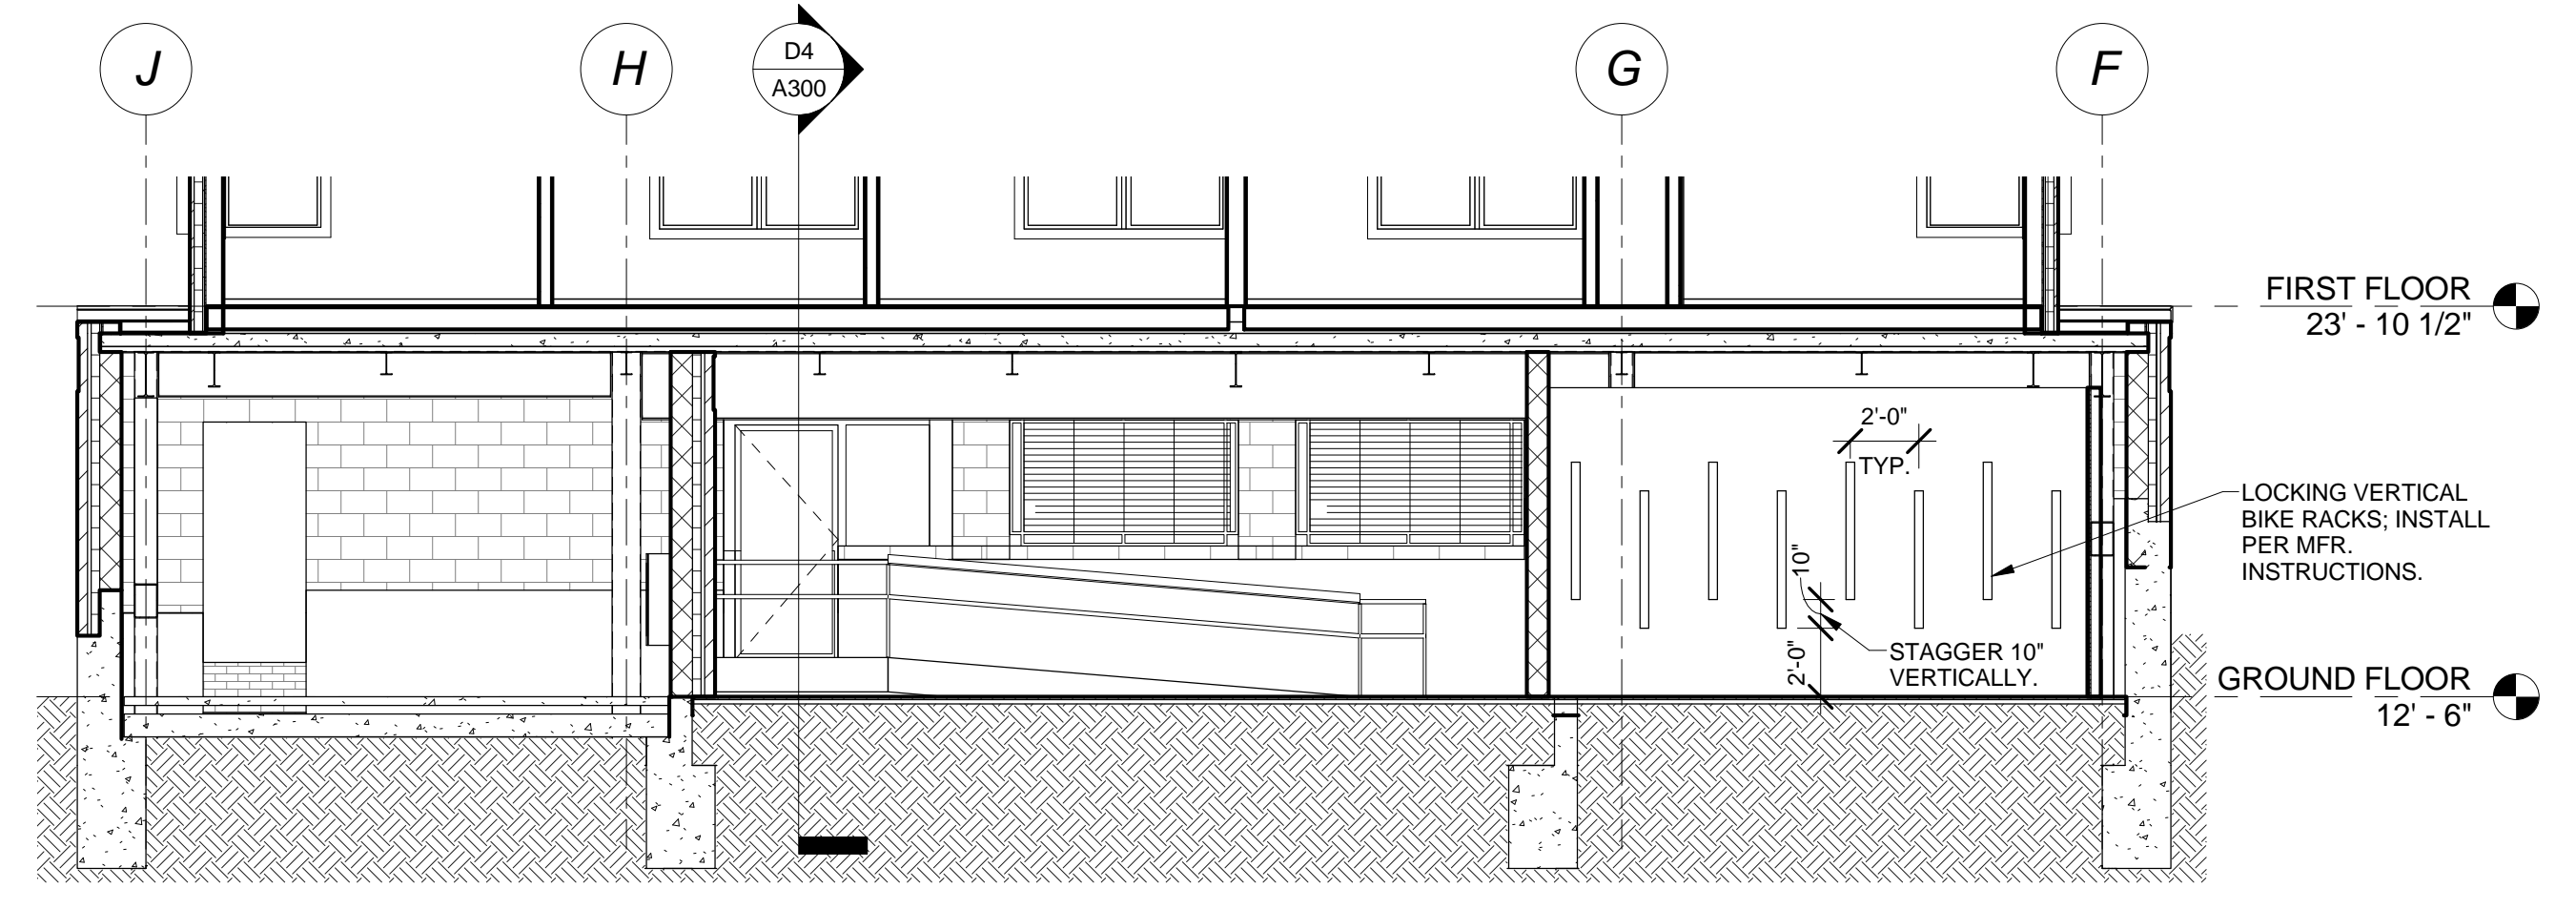


D6 SECTION @ GARAGE A WING
3/16" = 1'-0"

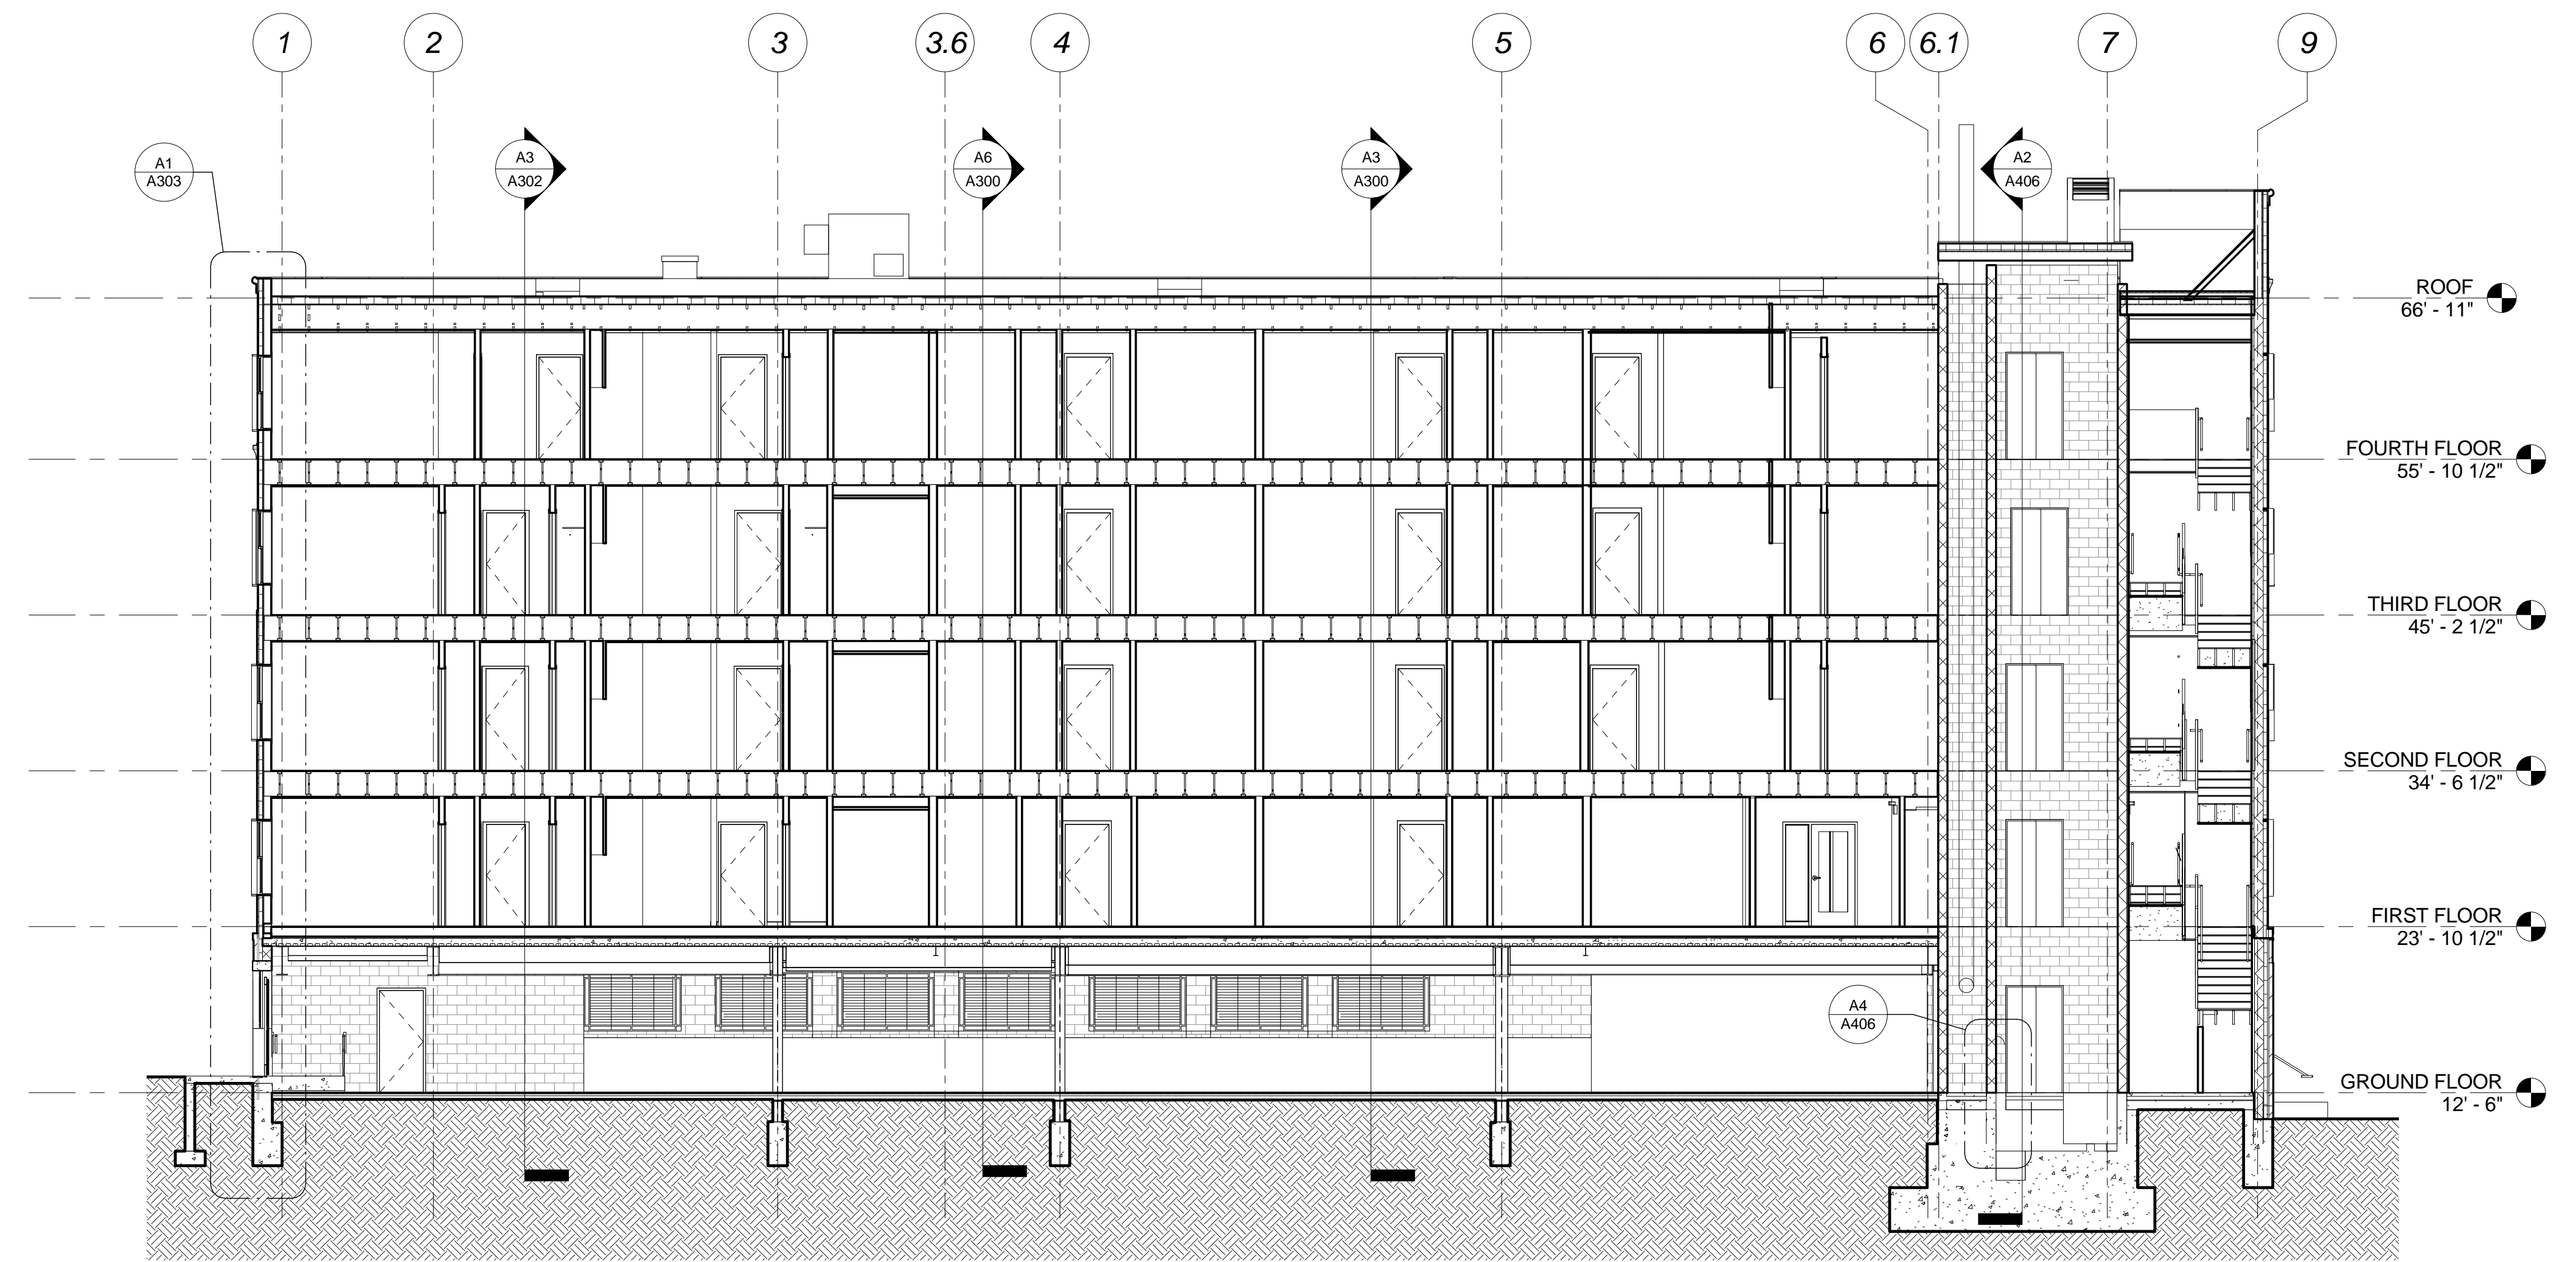

D4 BUILDING SECTION - LONGITUDINAL A WING
1/8" = 1'-0"

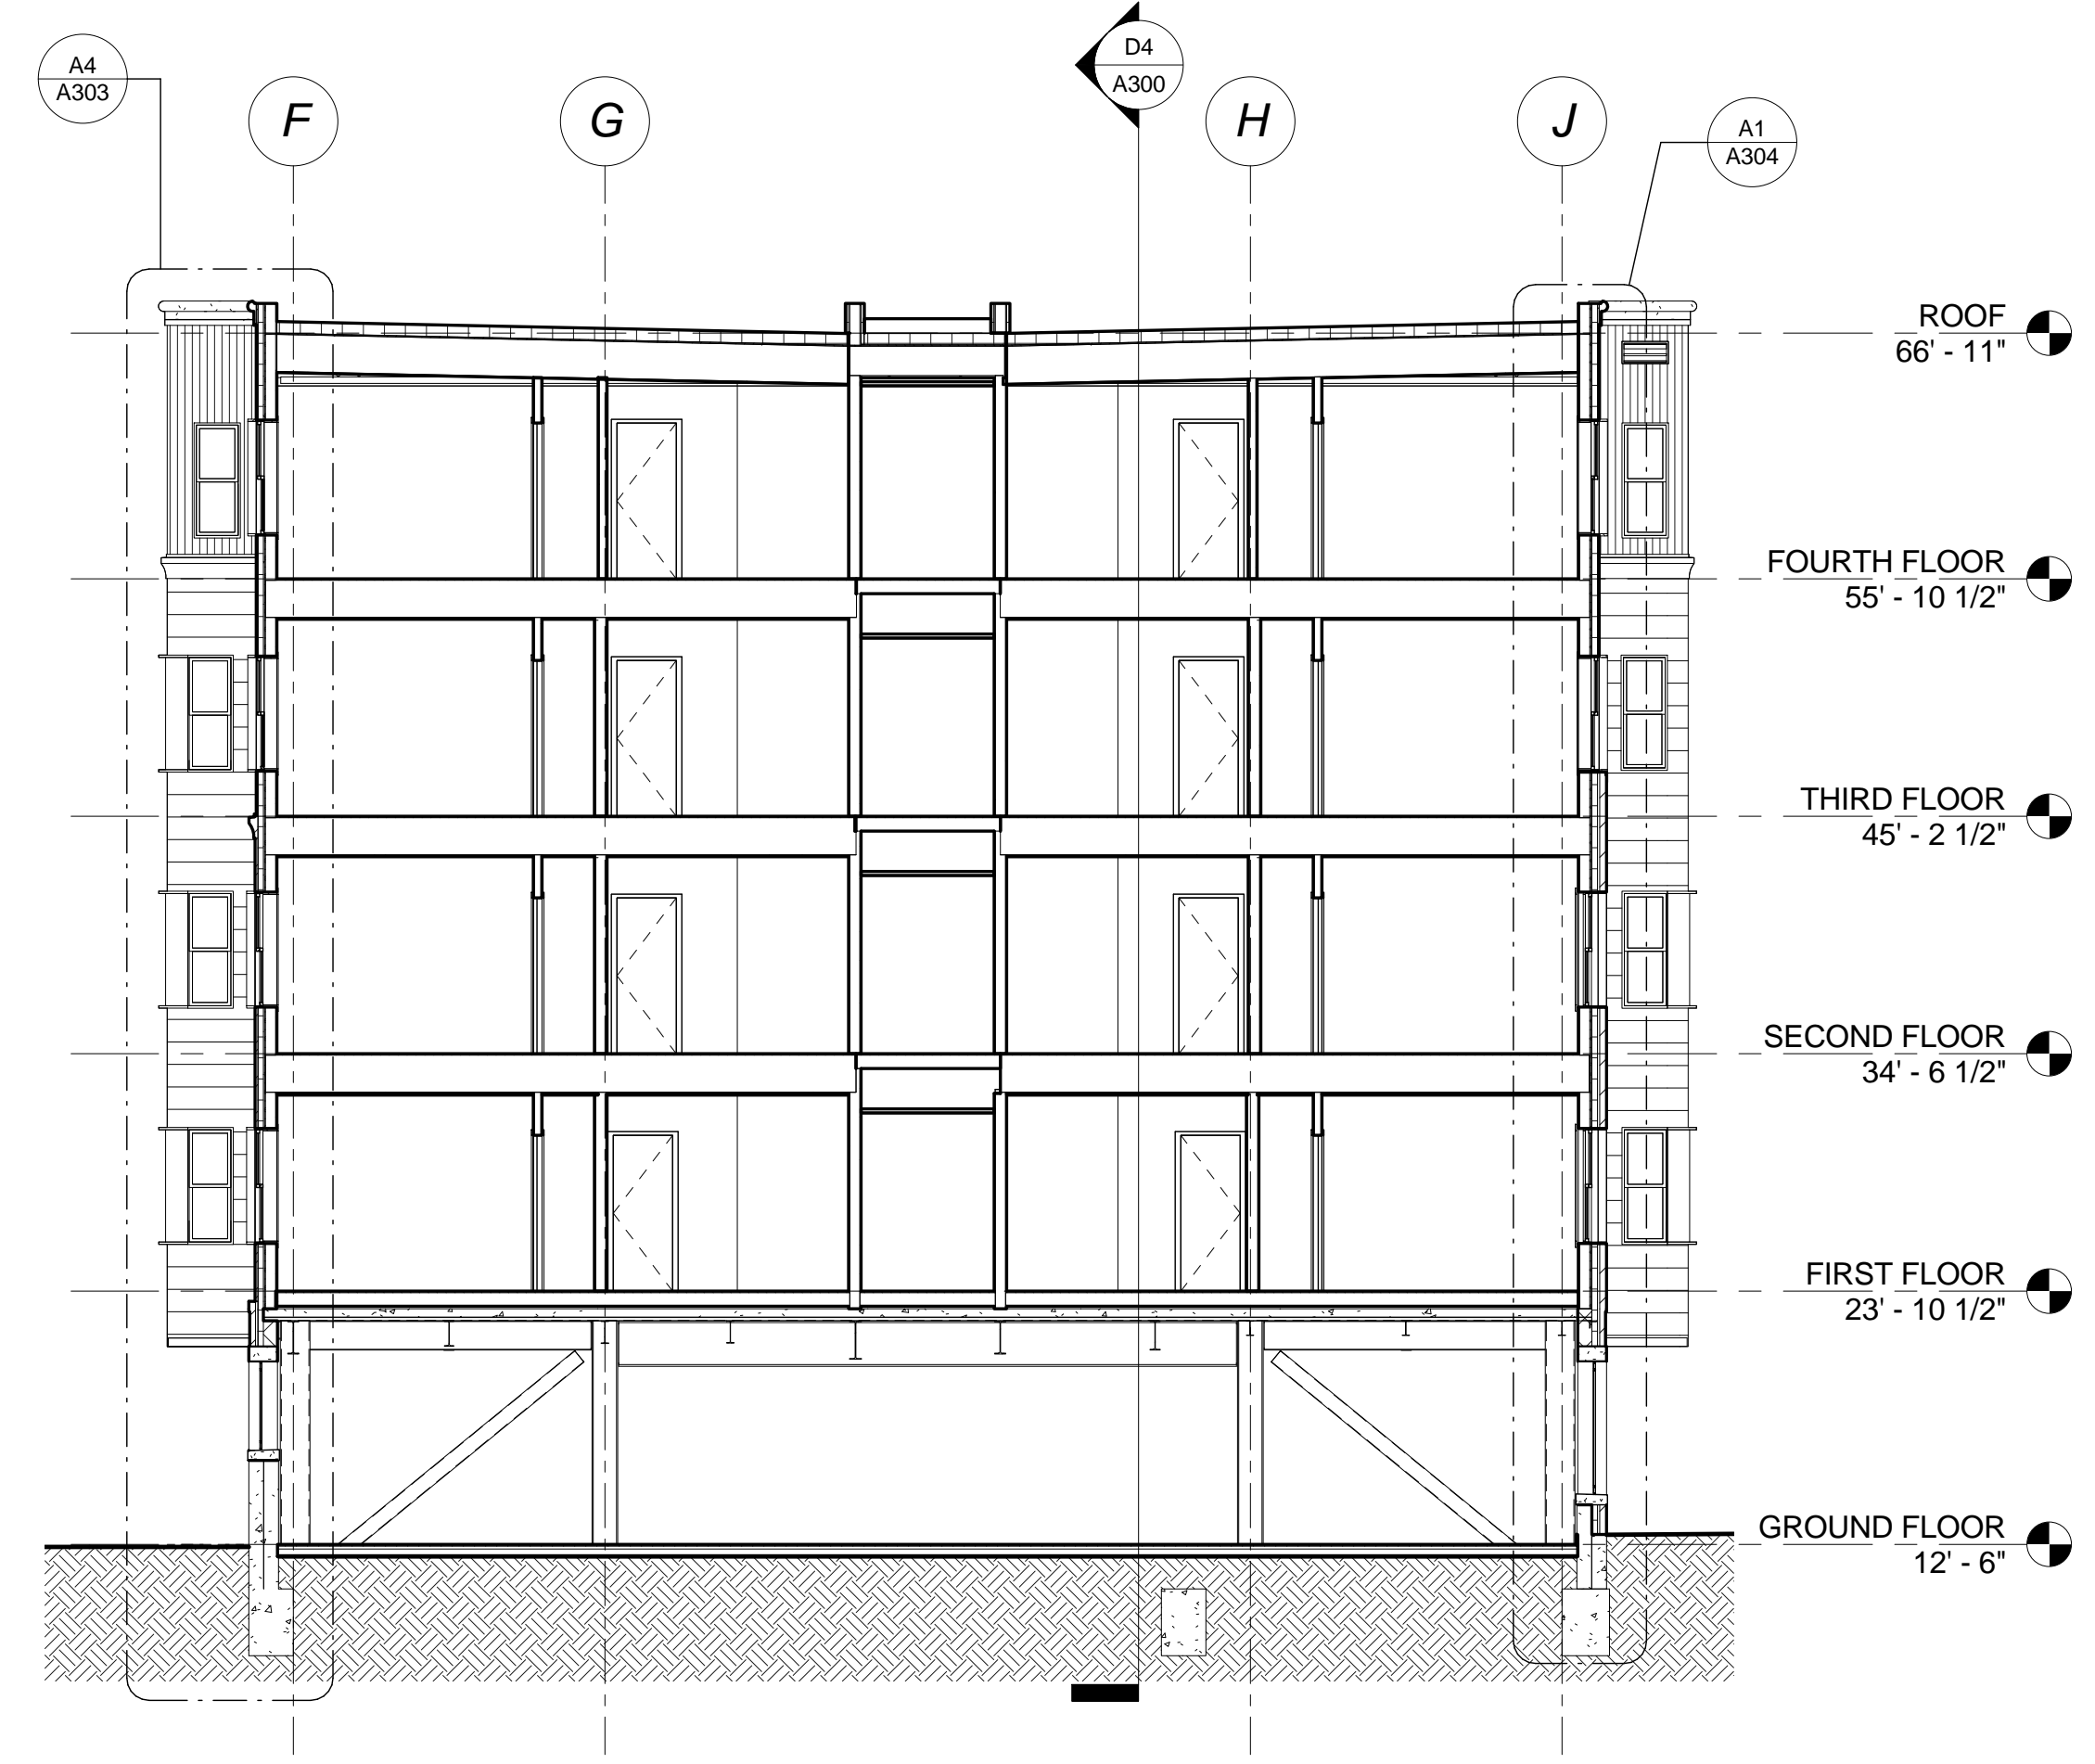

A6 BUILDING SECTION - CROSS A WING
1/8" = 1'-0"

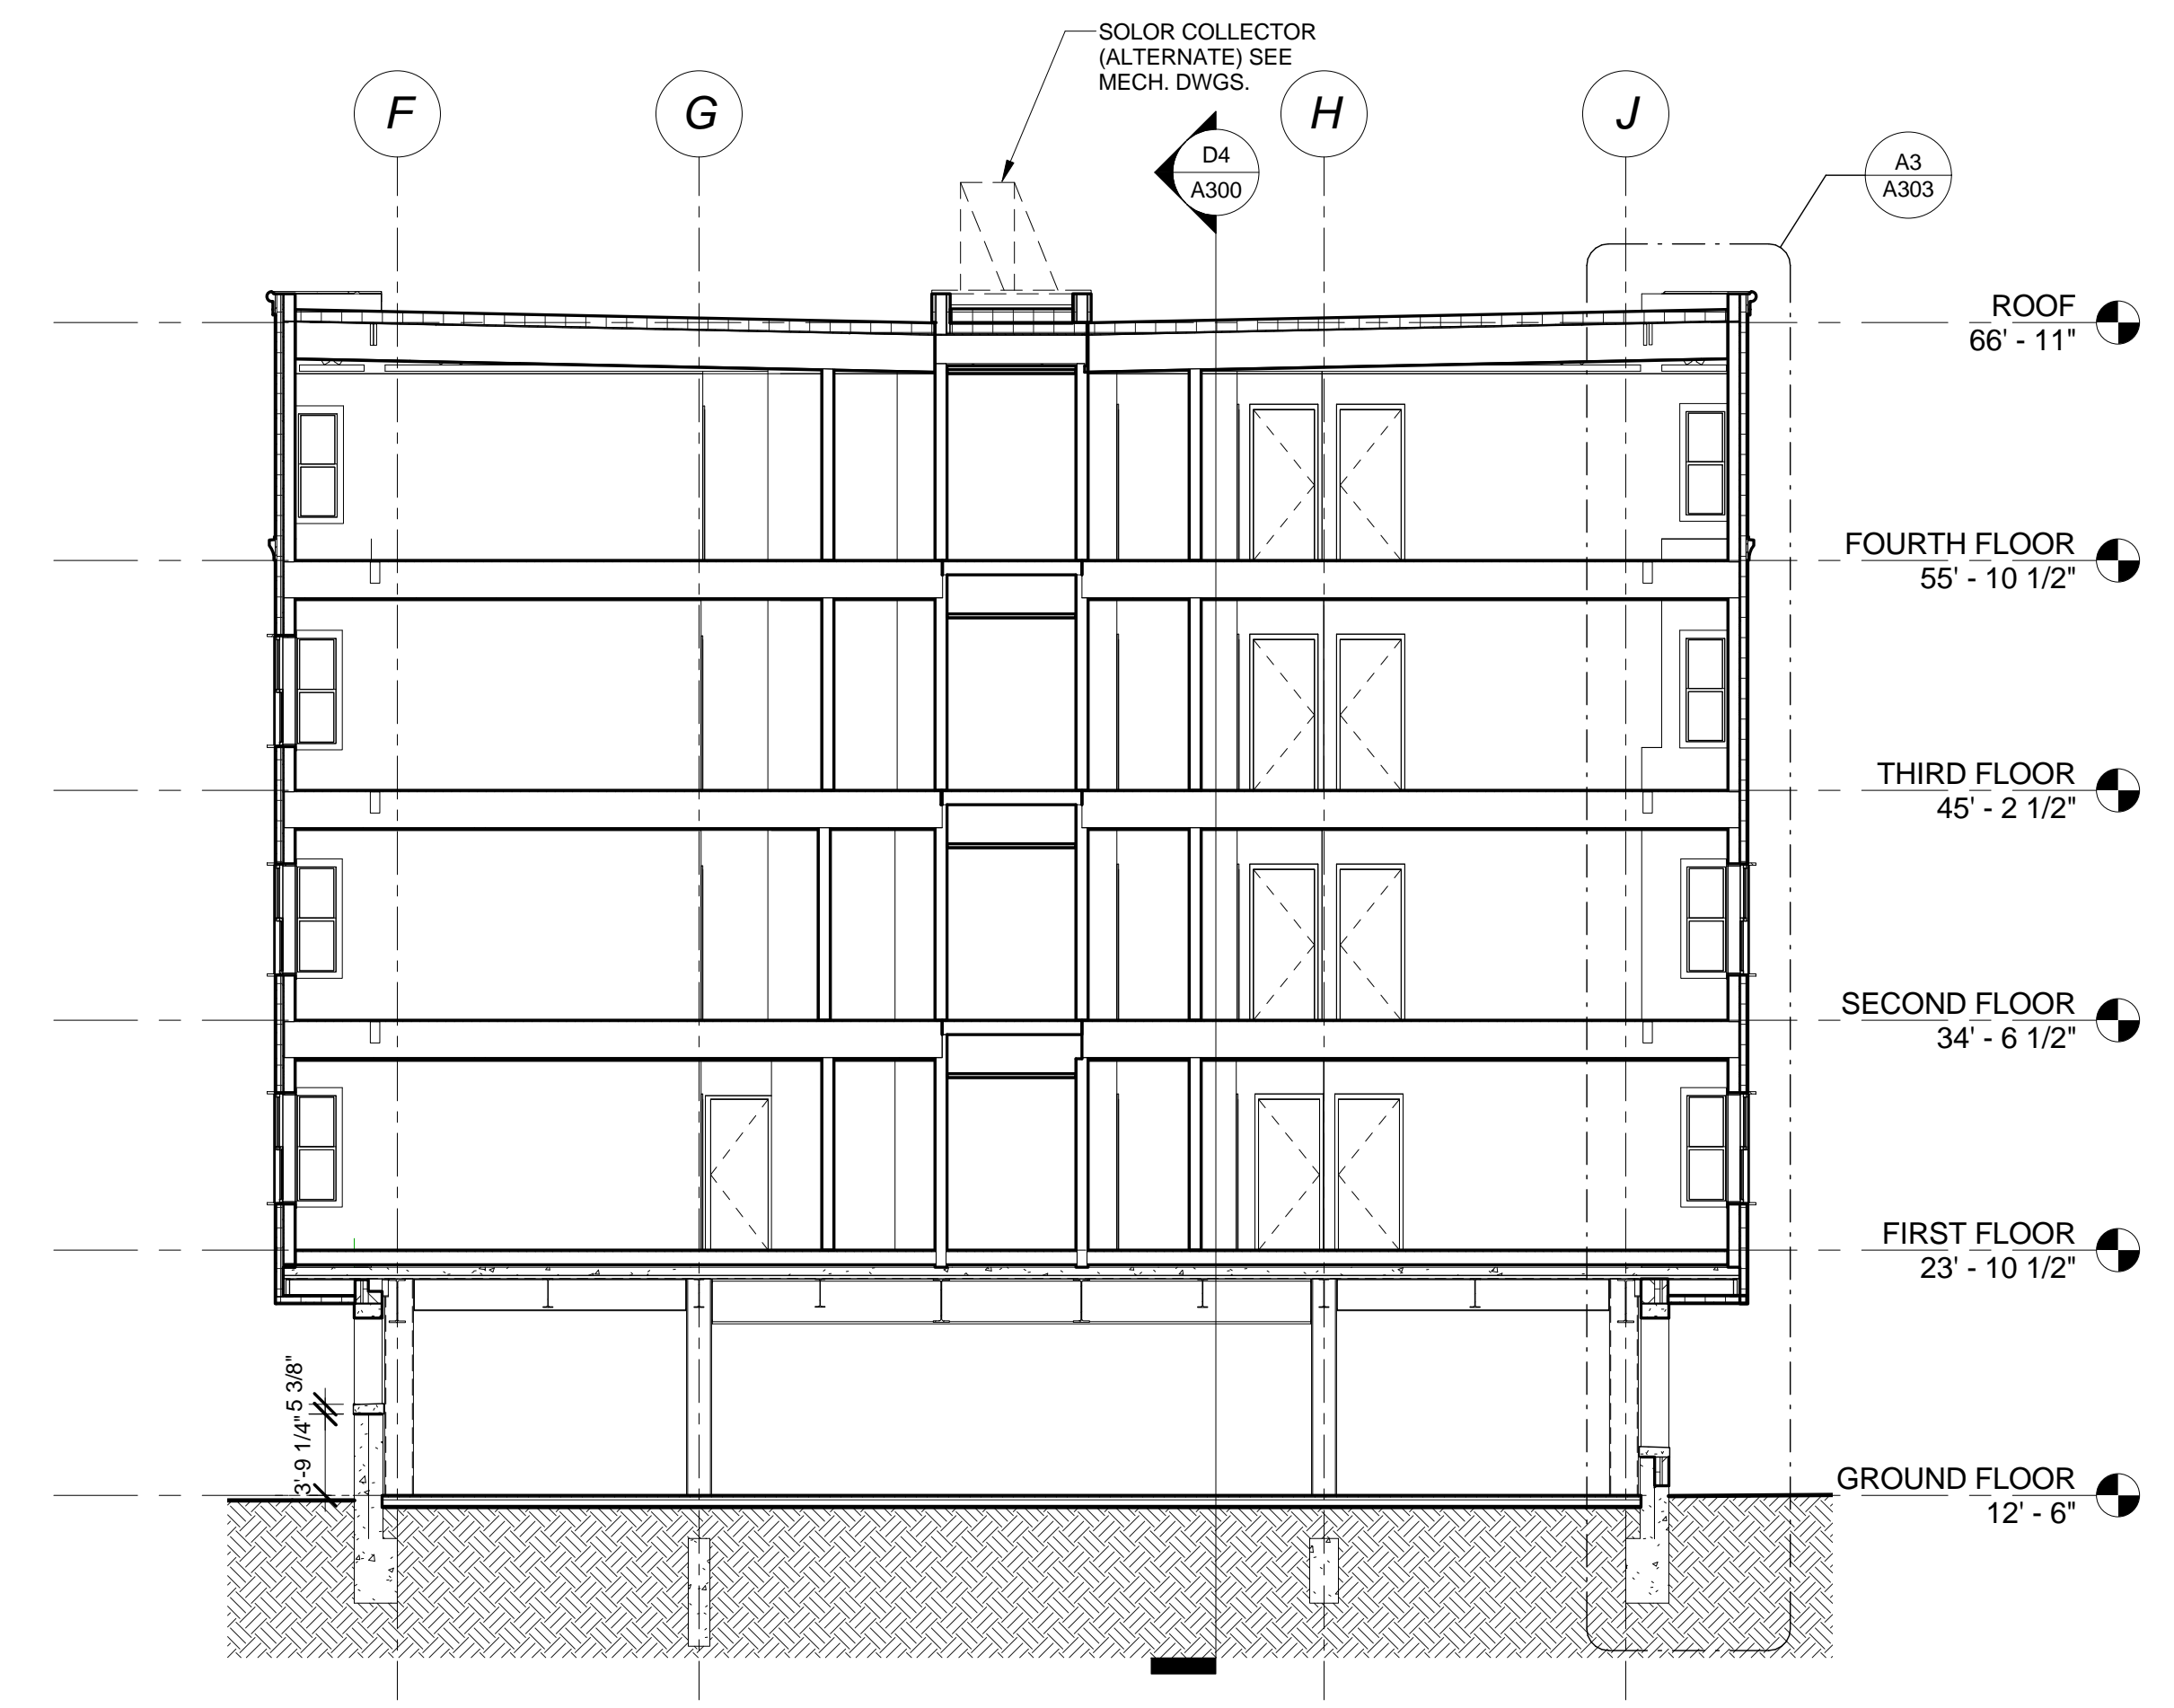

A3 BUILDING SECTION - CROSS @ A WING BUMP OUT
1/8" = 1'-0"

6 5 4 3 2 1