



D3 BUILDING SECTION - LONGITUDINAL B WING
 1/8" = 1'-0"

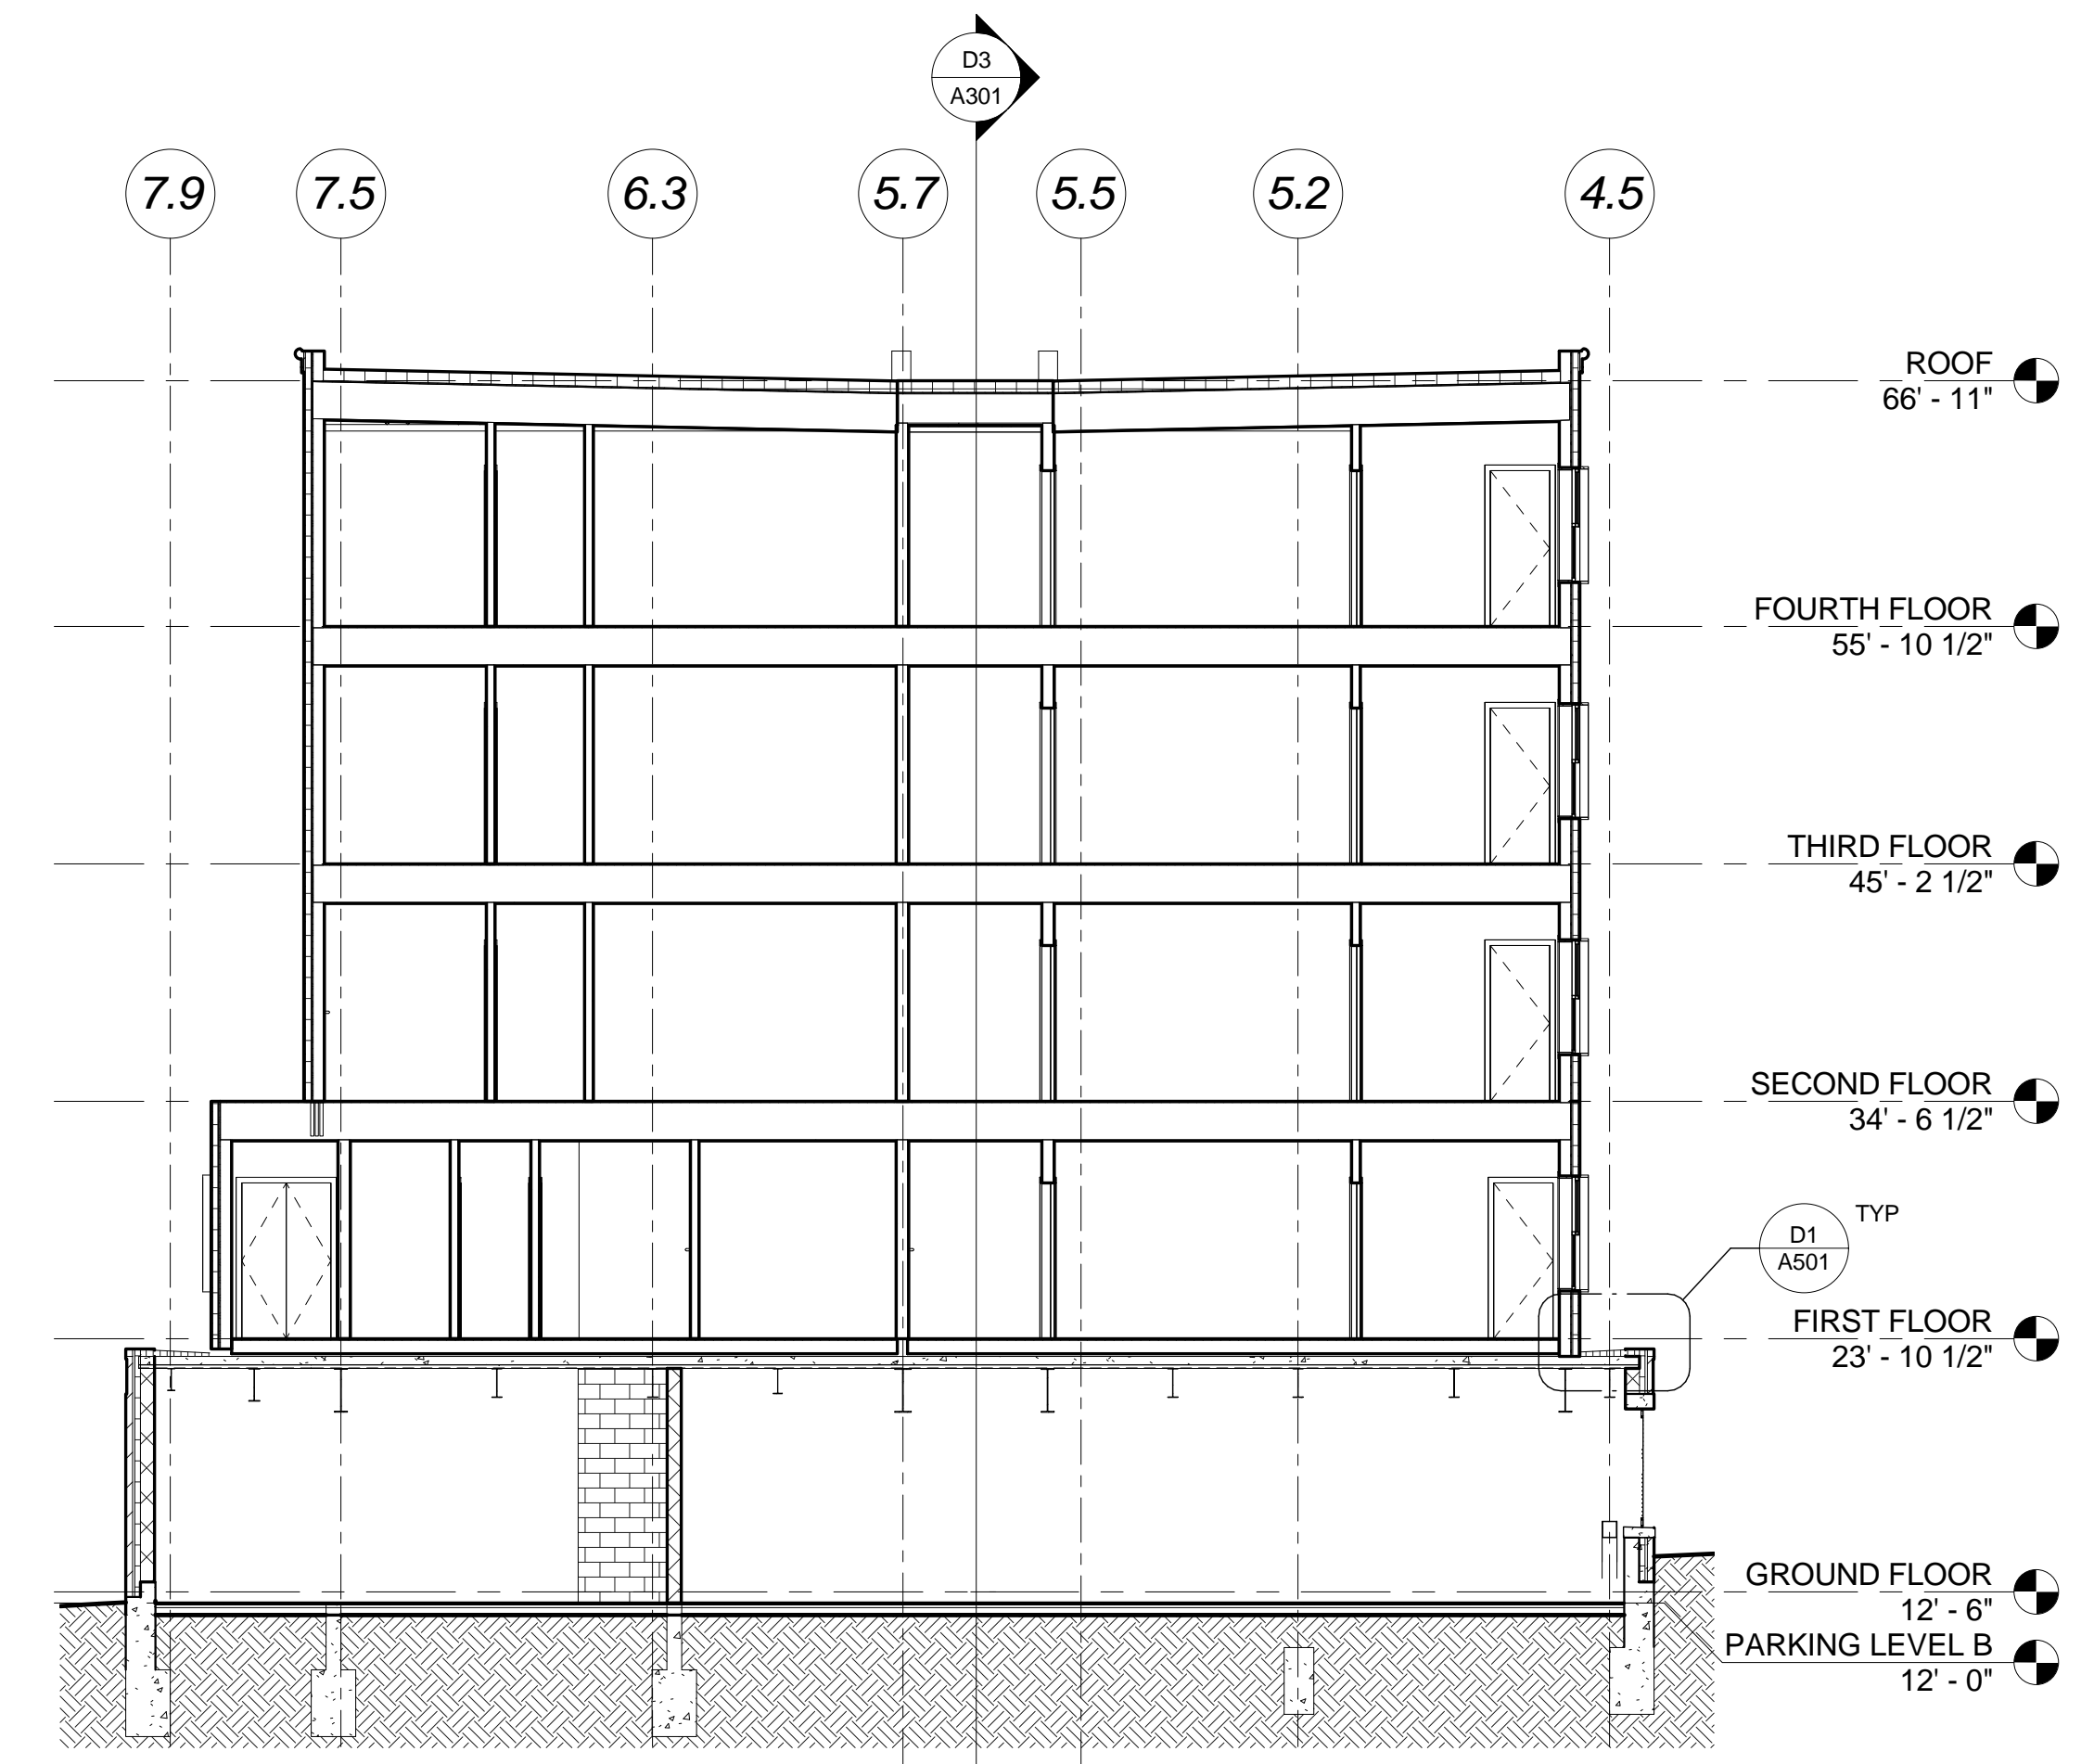

A5 BUILDING SECTION - CROSS B WING
 1/8" = 1'-0"

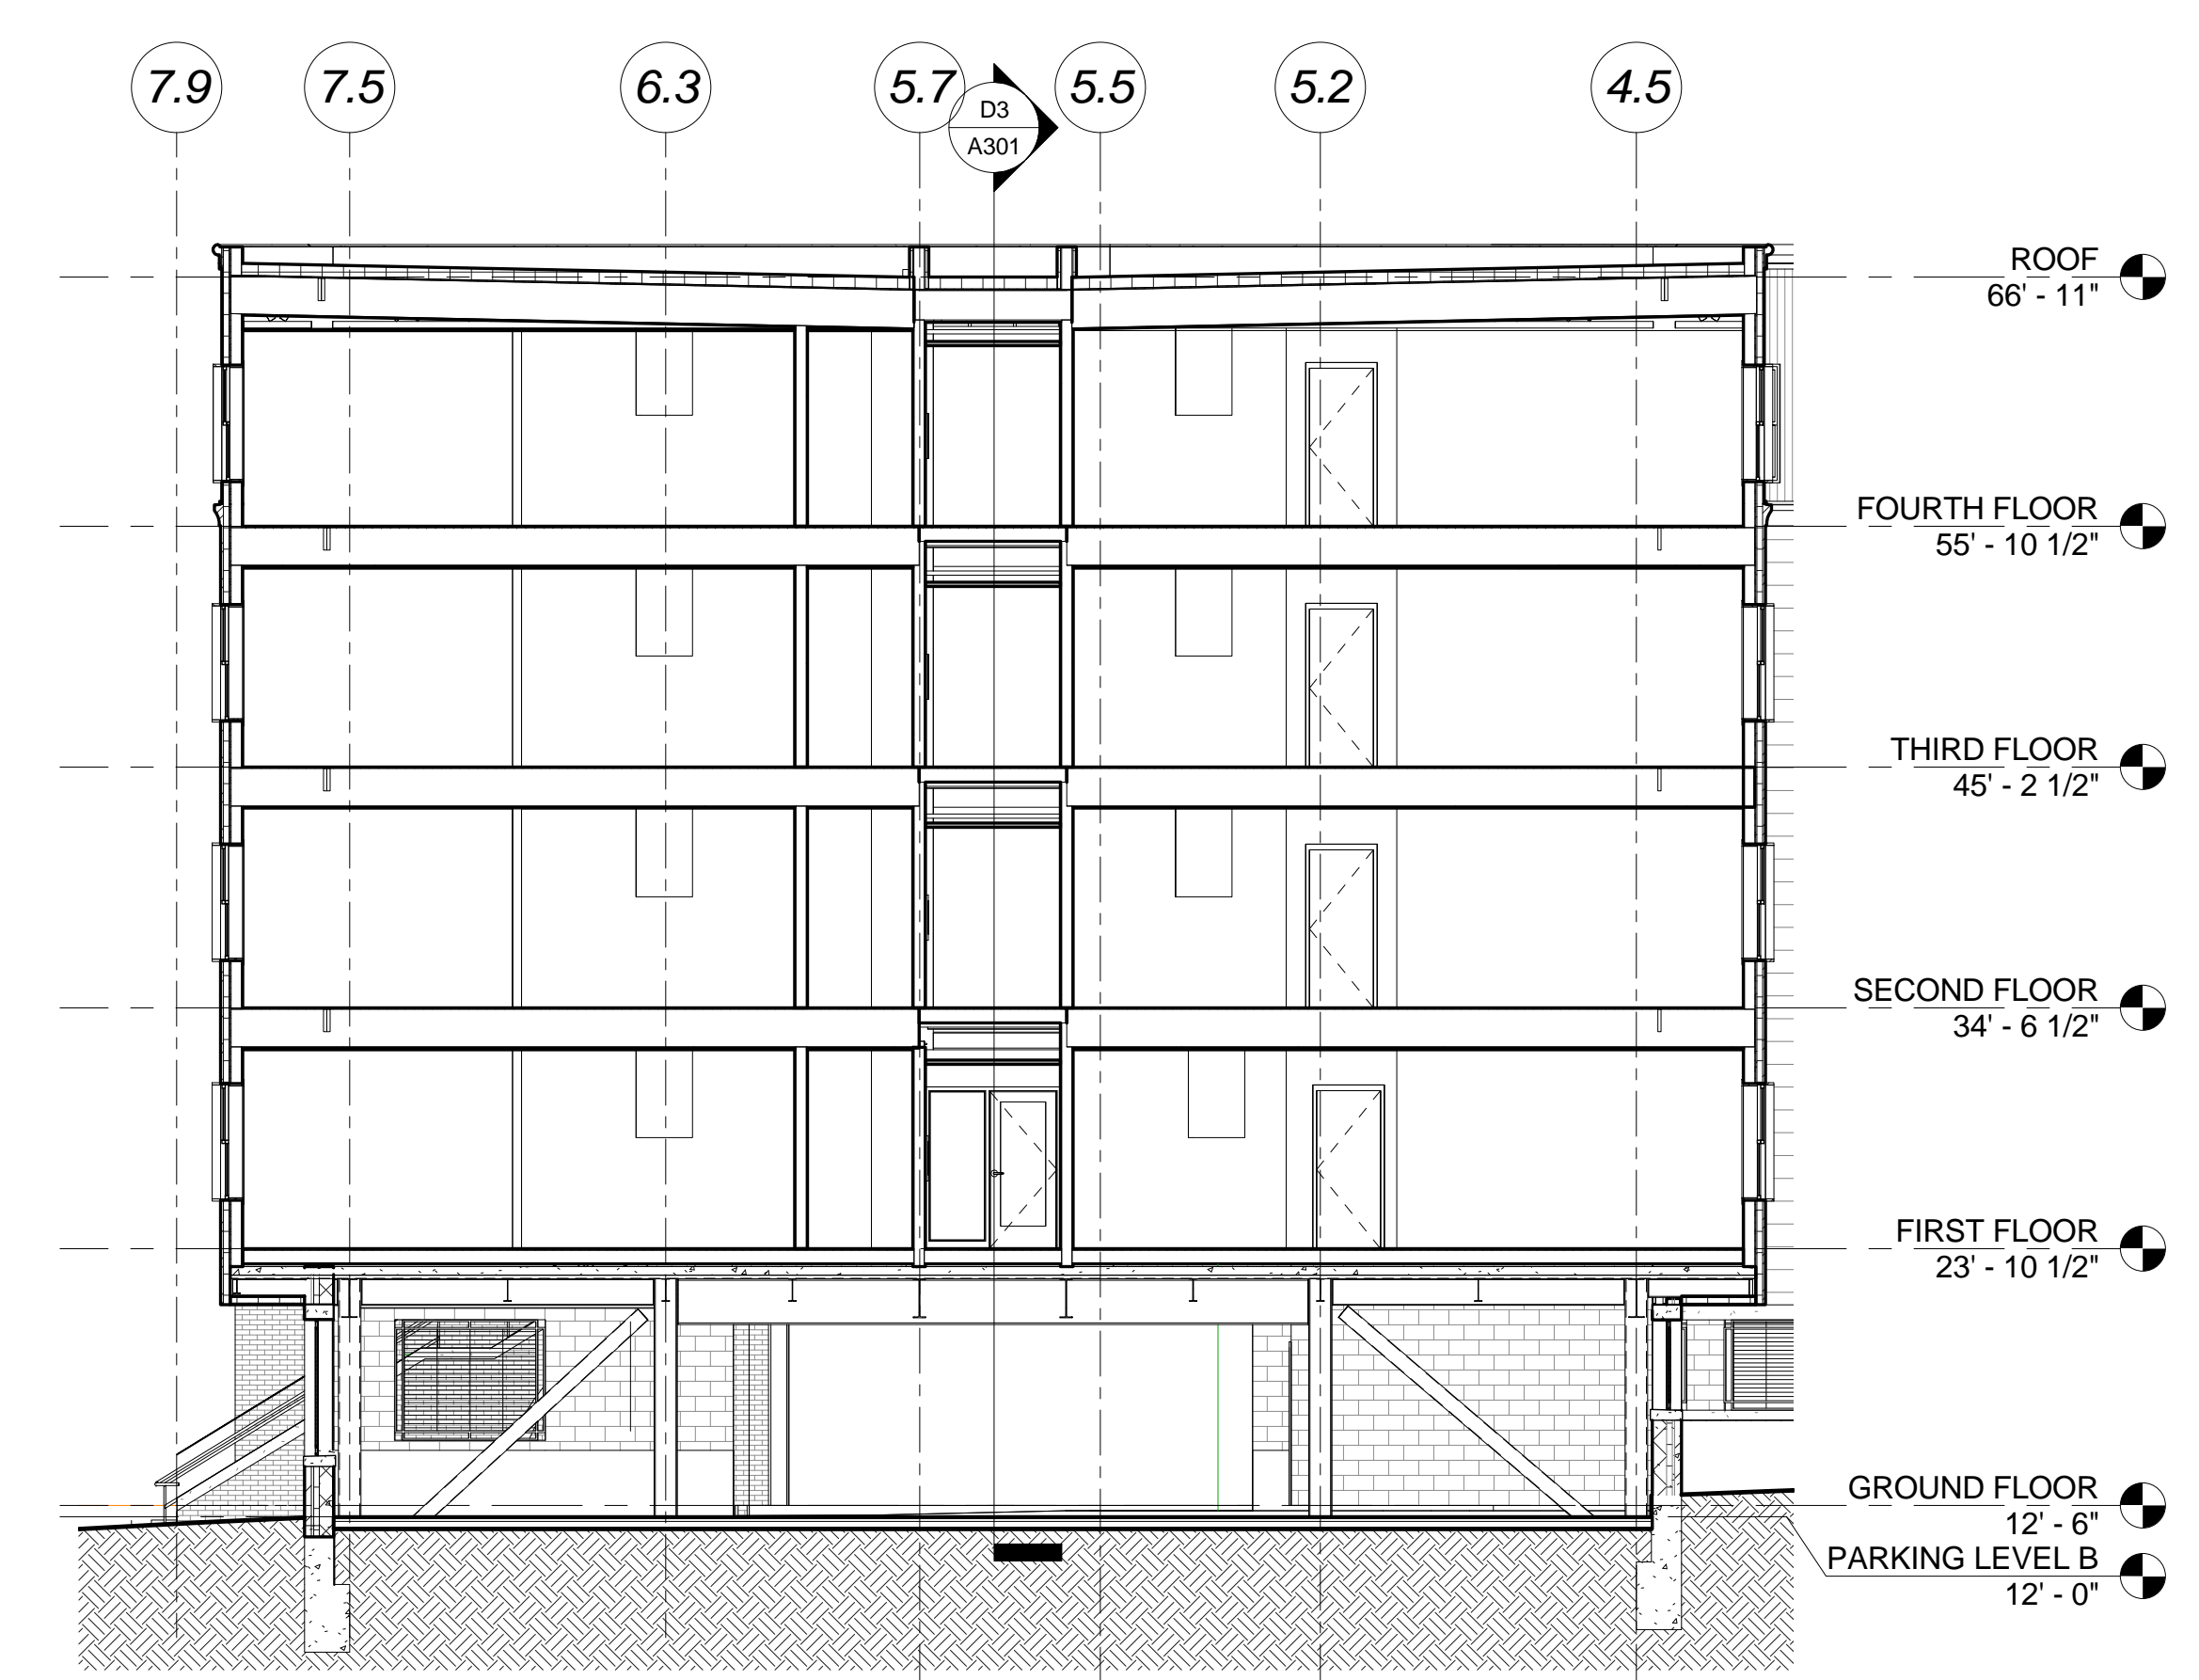

A3 BUILDING SECTION - CROSS B WING @ BUMP OUT
 1/8" = 1'-0"