




D2 COURTYARD STAIR SECTION @ LINK  
 3/16" = 1'-0"

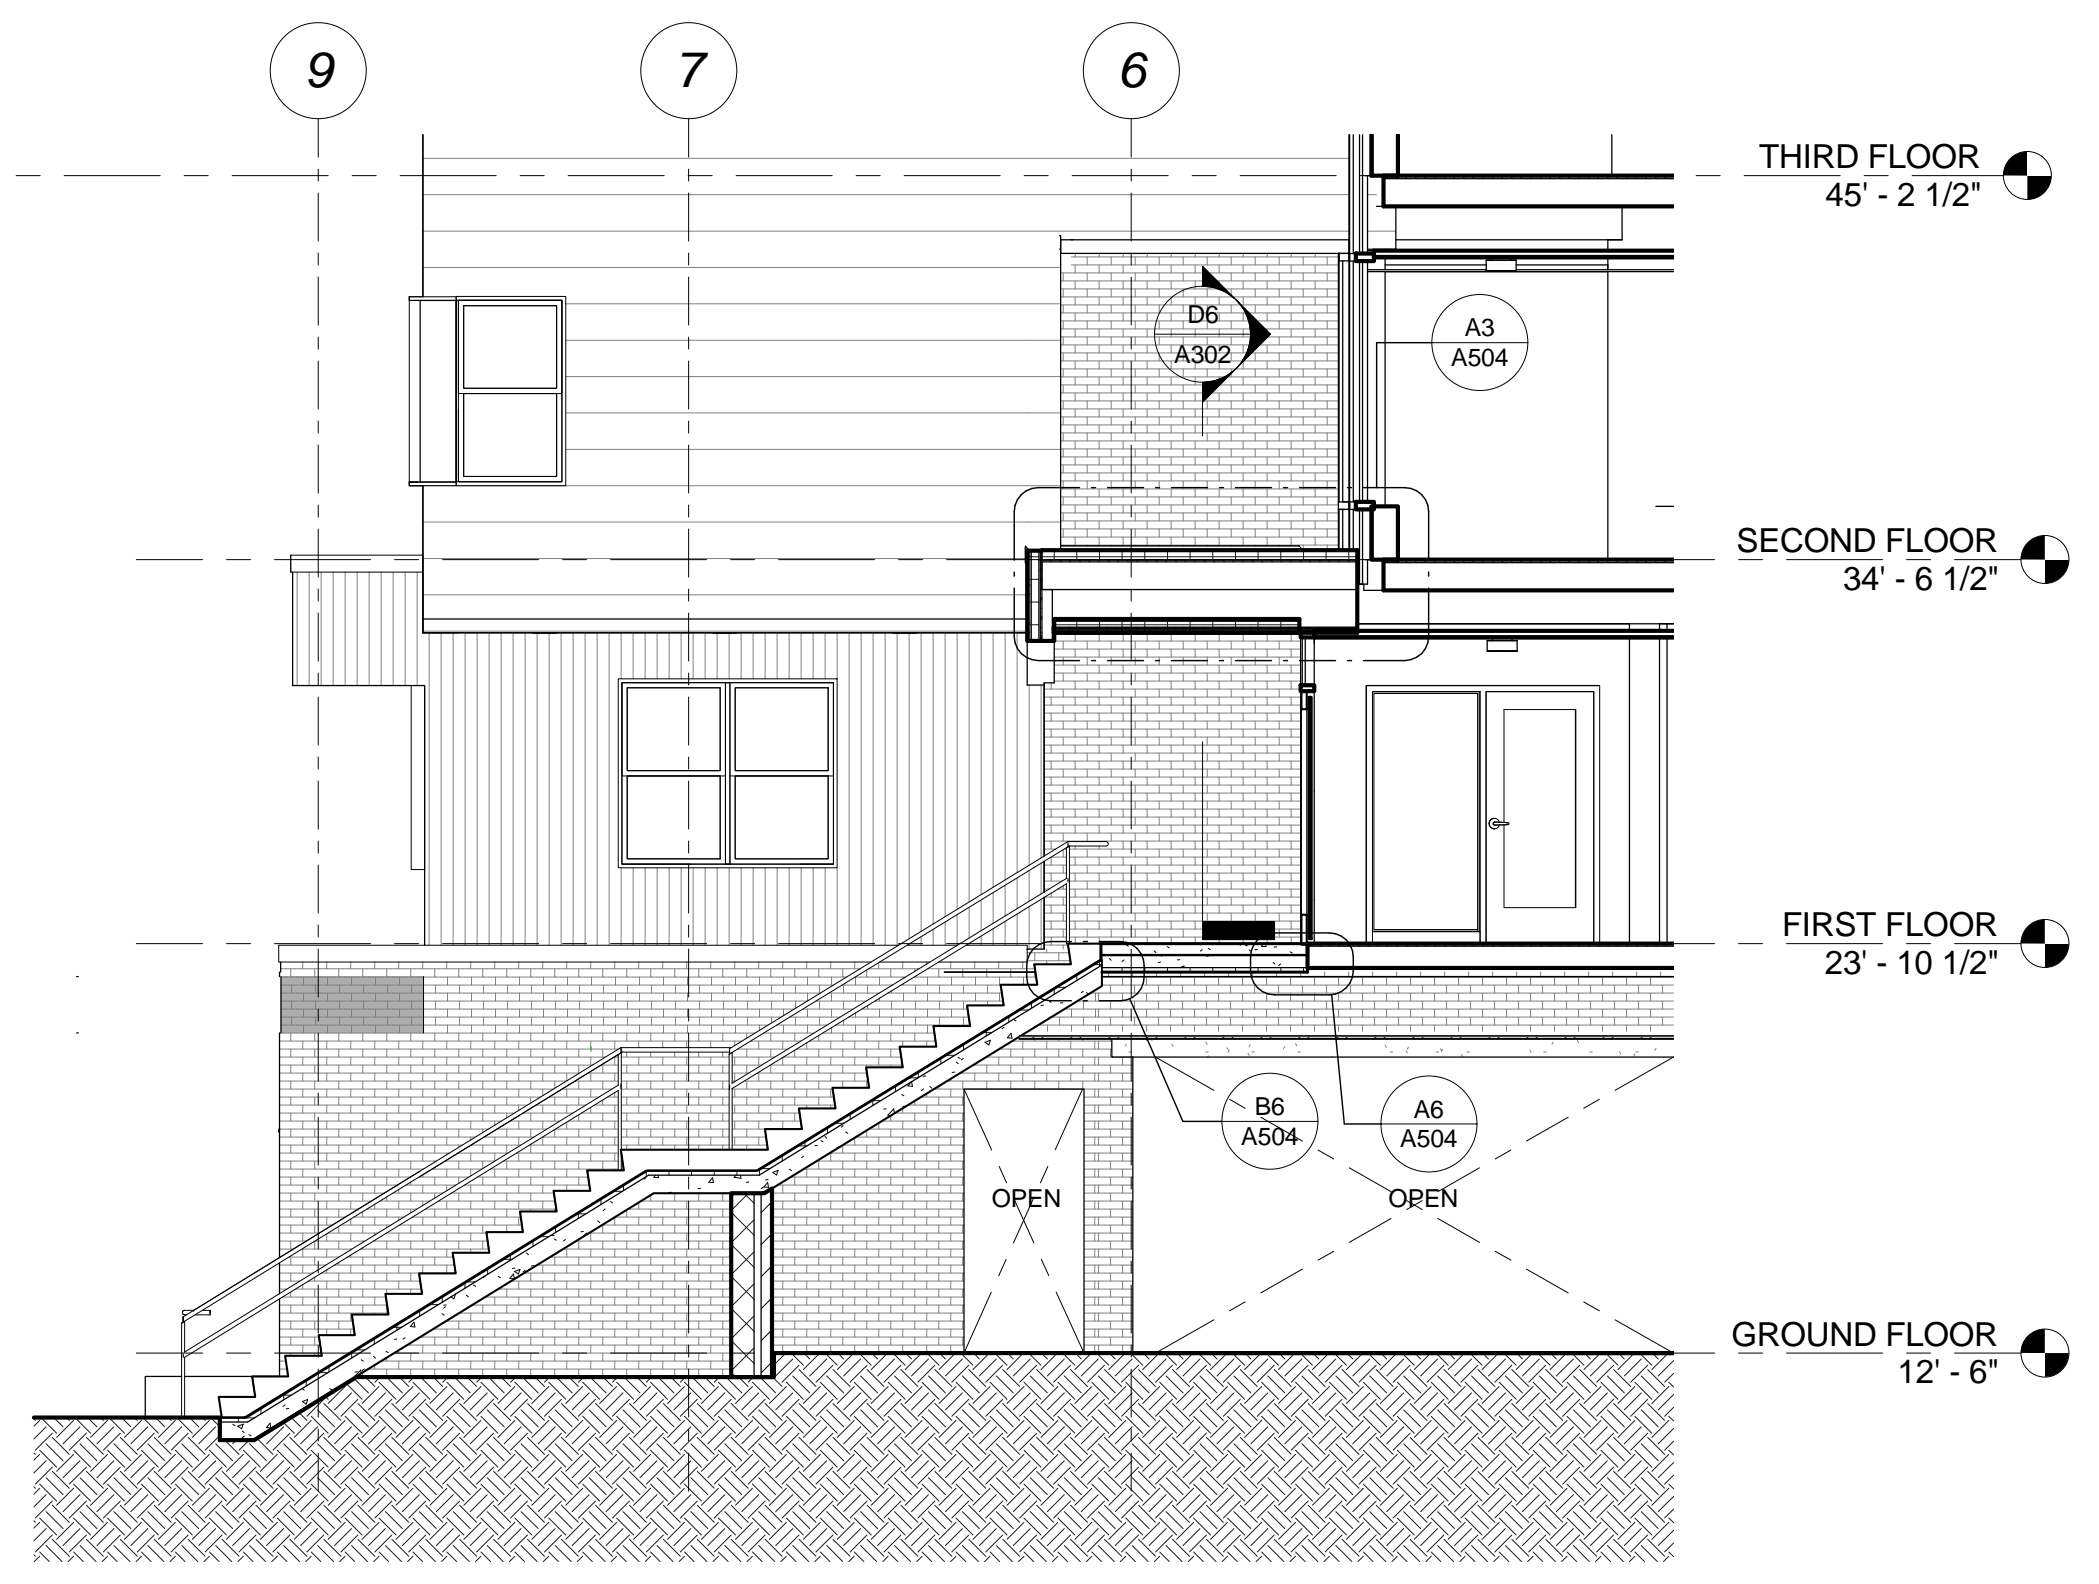


D4 LANCASTER STAIR SECTION @ LINK  
 3/16" = 1'-0"

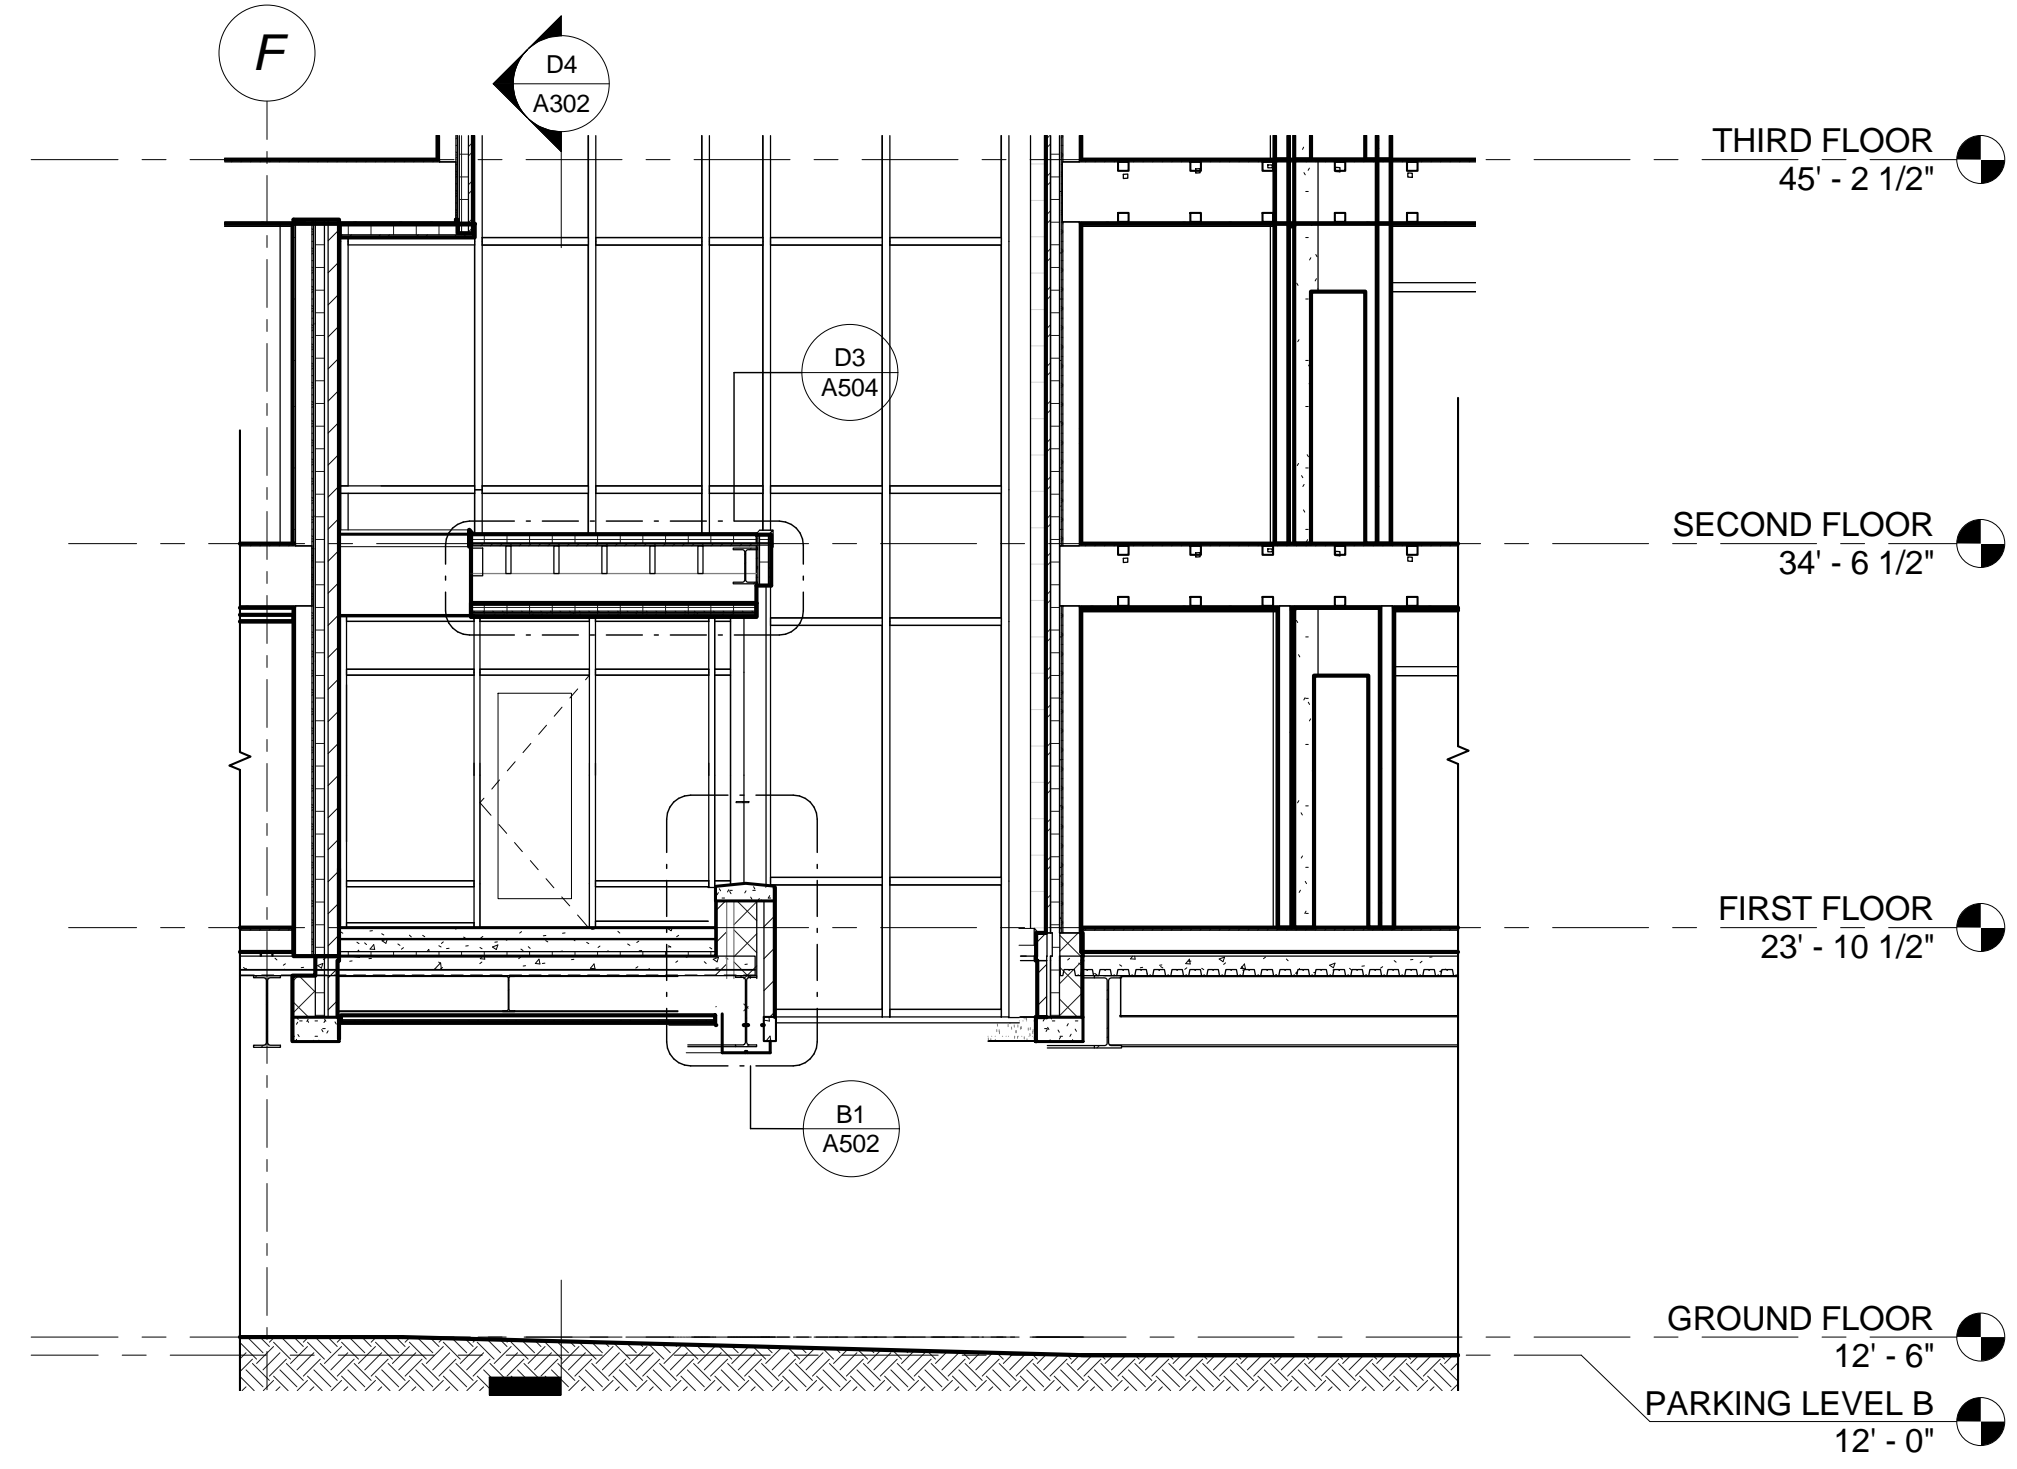

D6 SECTION @ LINK LANCASTER ENTRY  
 3/16" = 1'-0"

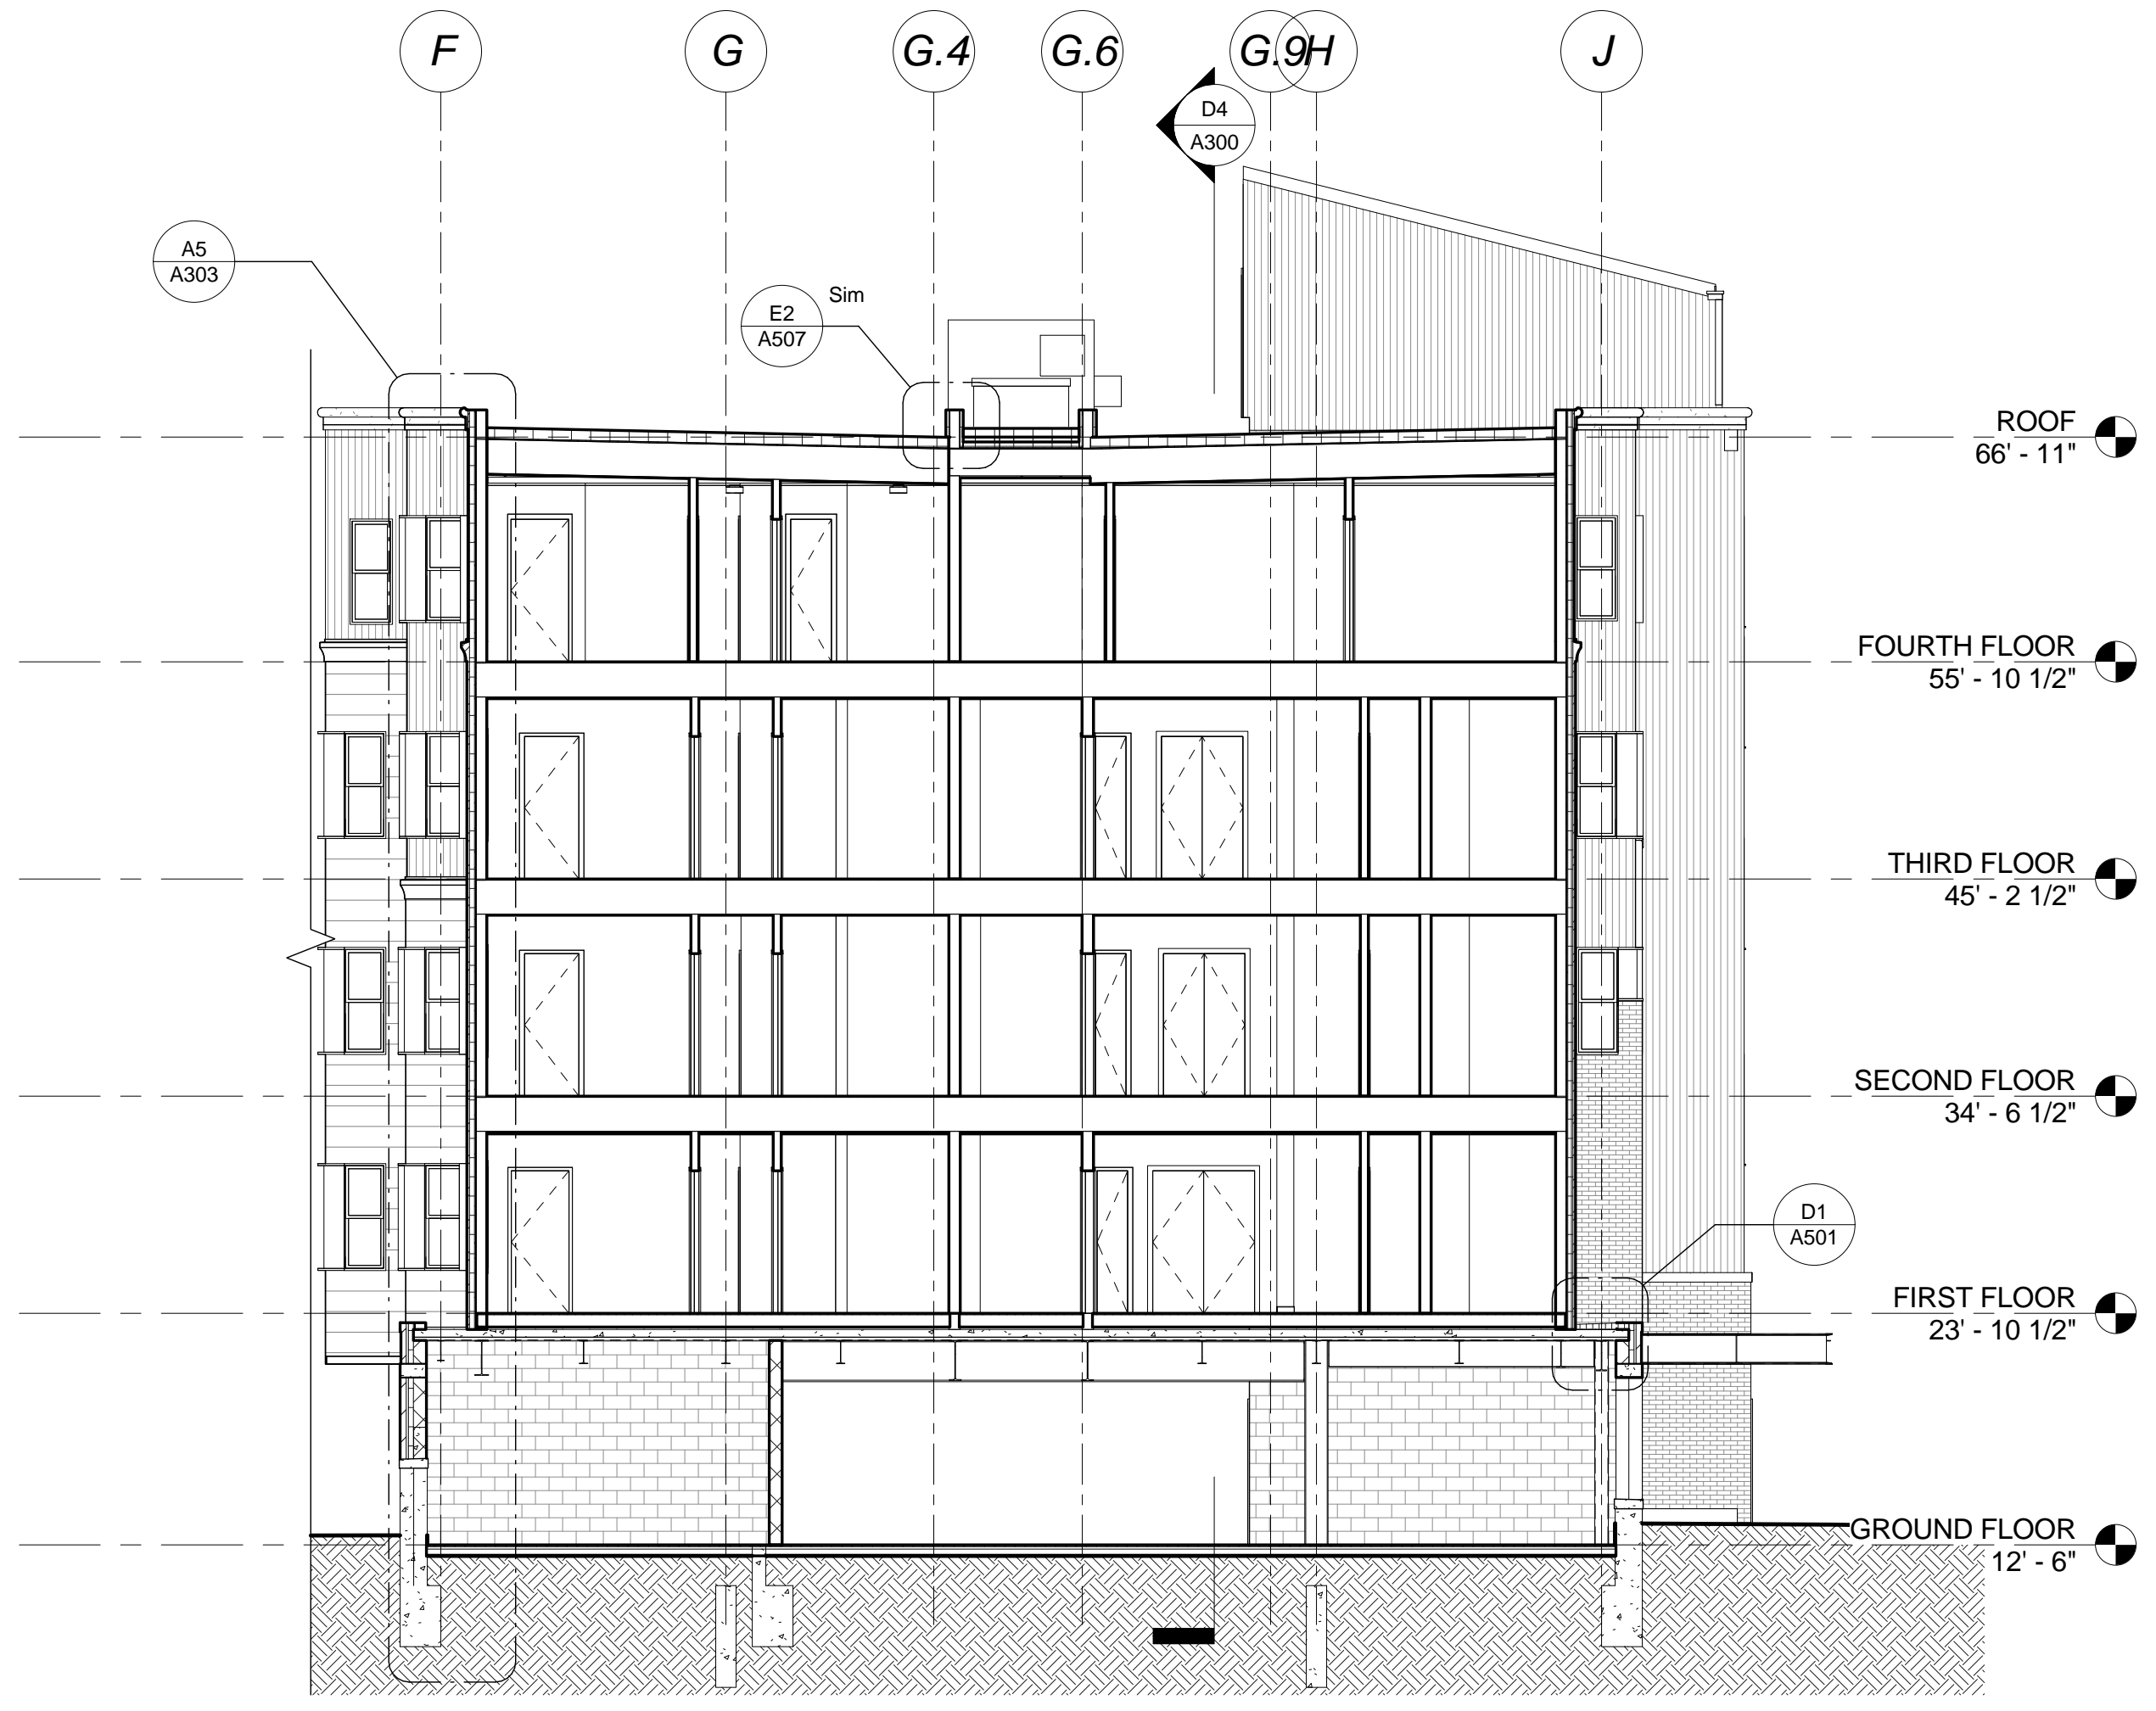

A3 BUILDING SECTION UPPER LEVEL RECESS  
 1/8" = 1'-0"

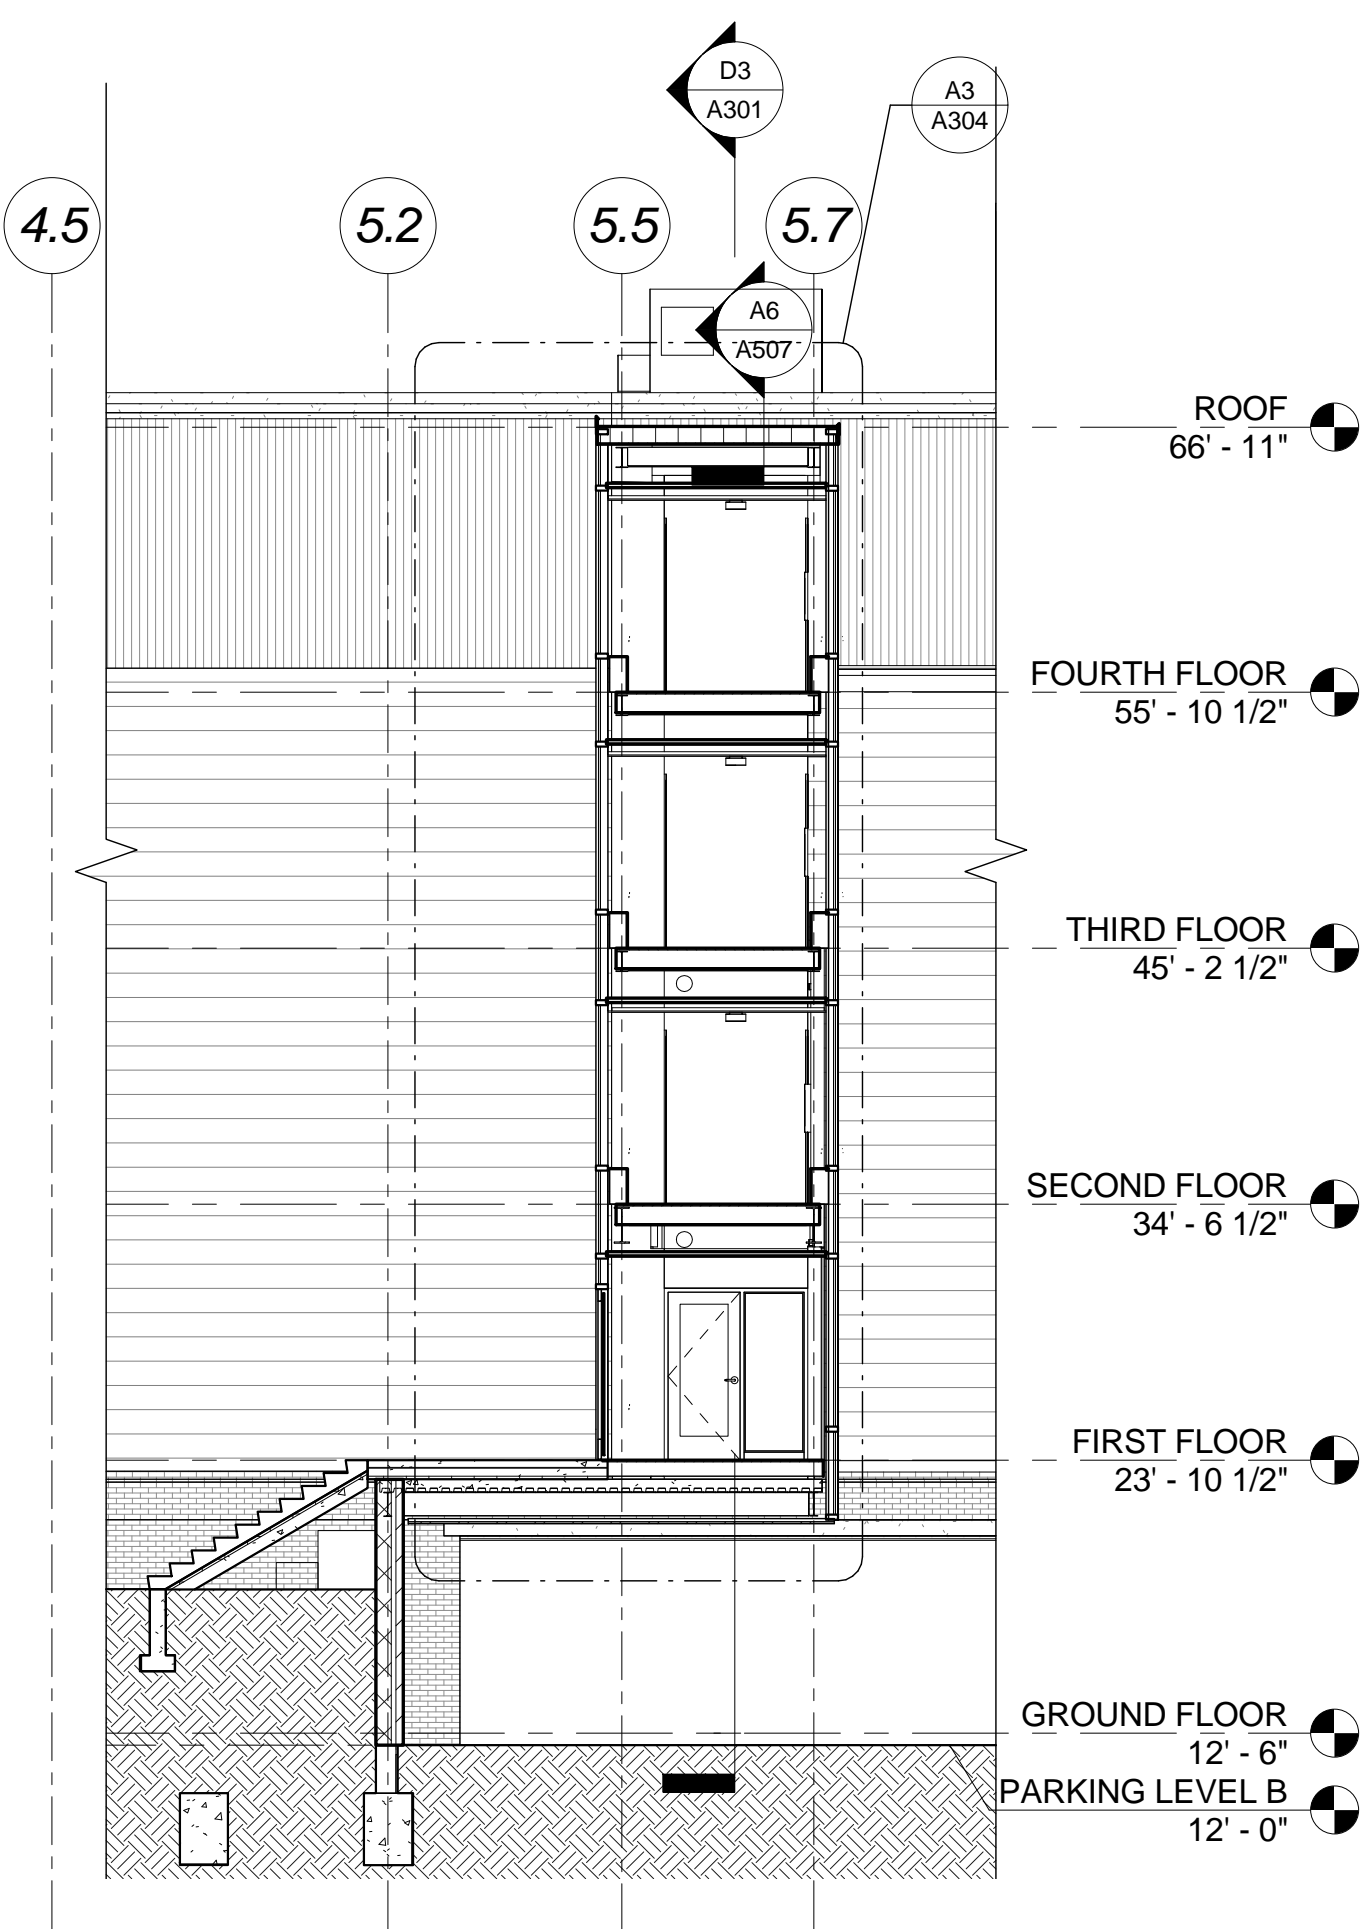

A6 SECTION THROUGH LINK  
 1/8" = 1'-0"