




B2 STAIR S2 LONGITUDINAL SECTION A
1/4" = 1'-0"

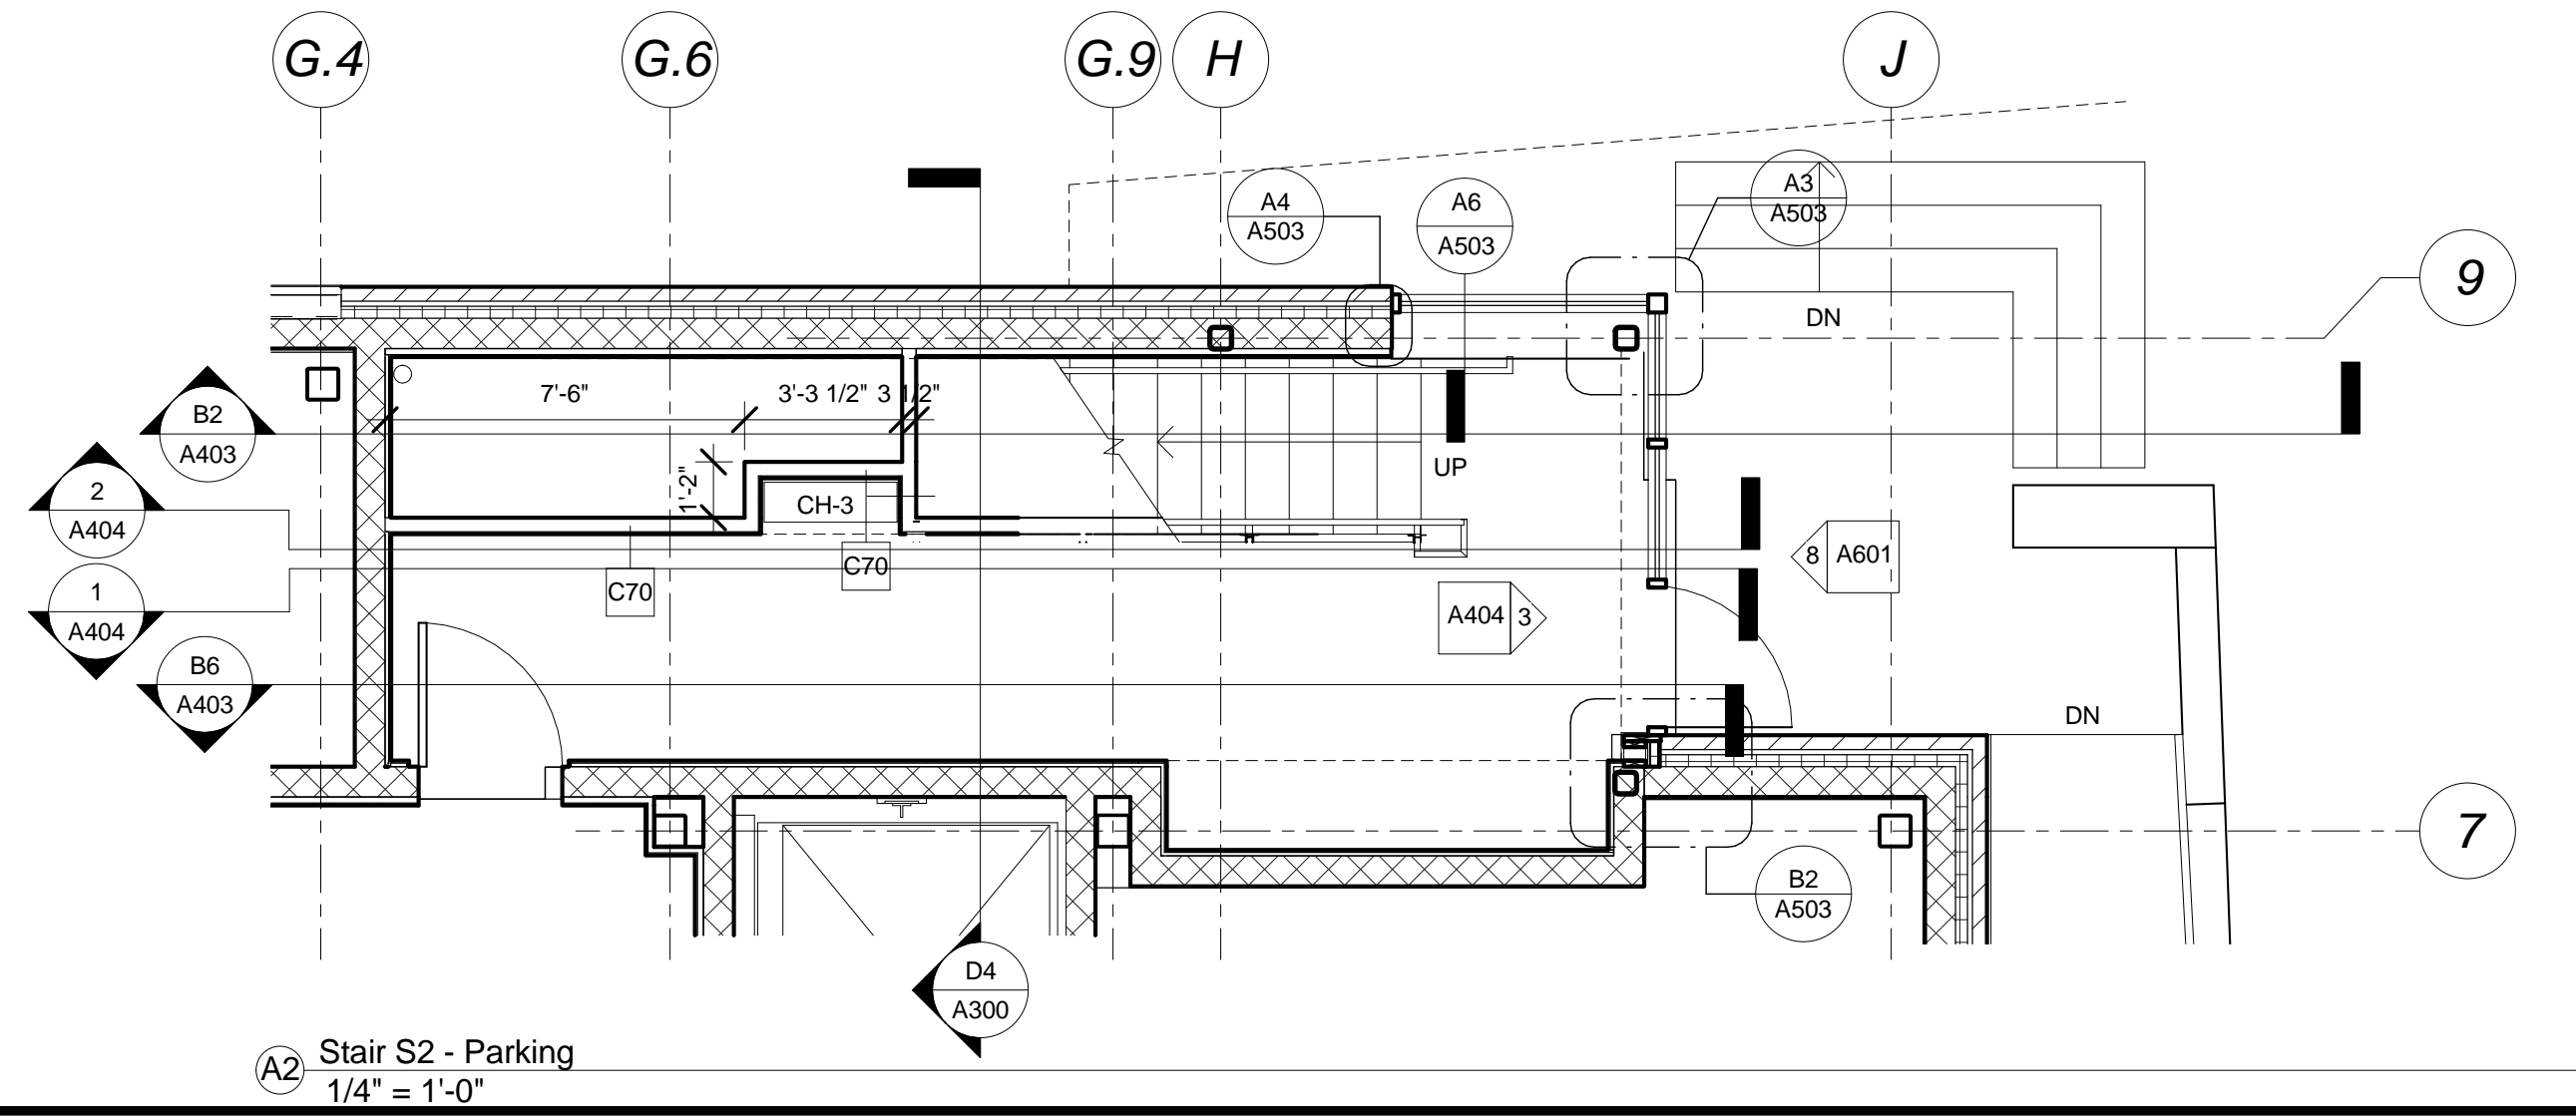


A2 Stair S2 - Parking
1/4" = 1'-0"

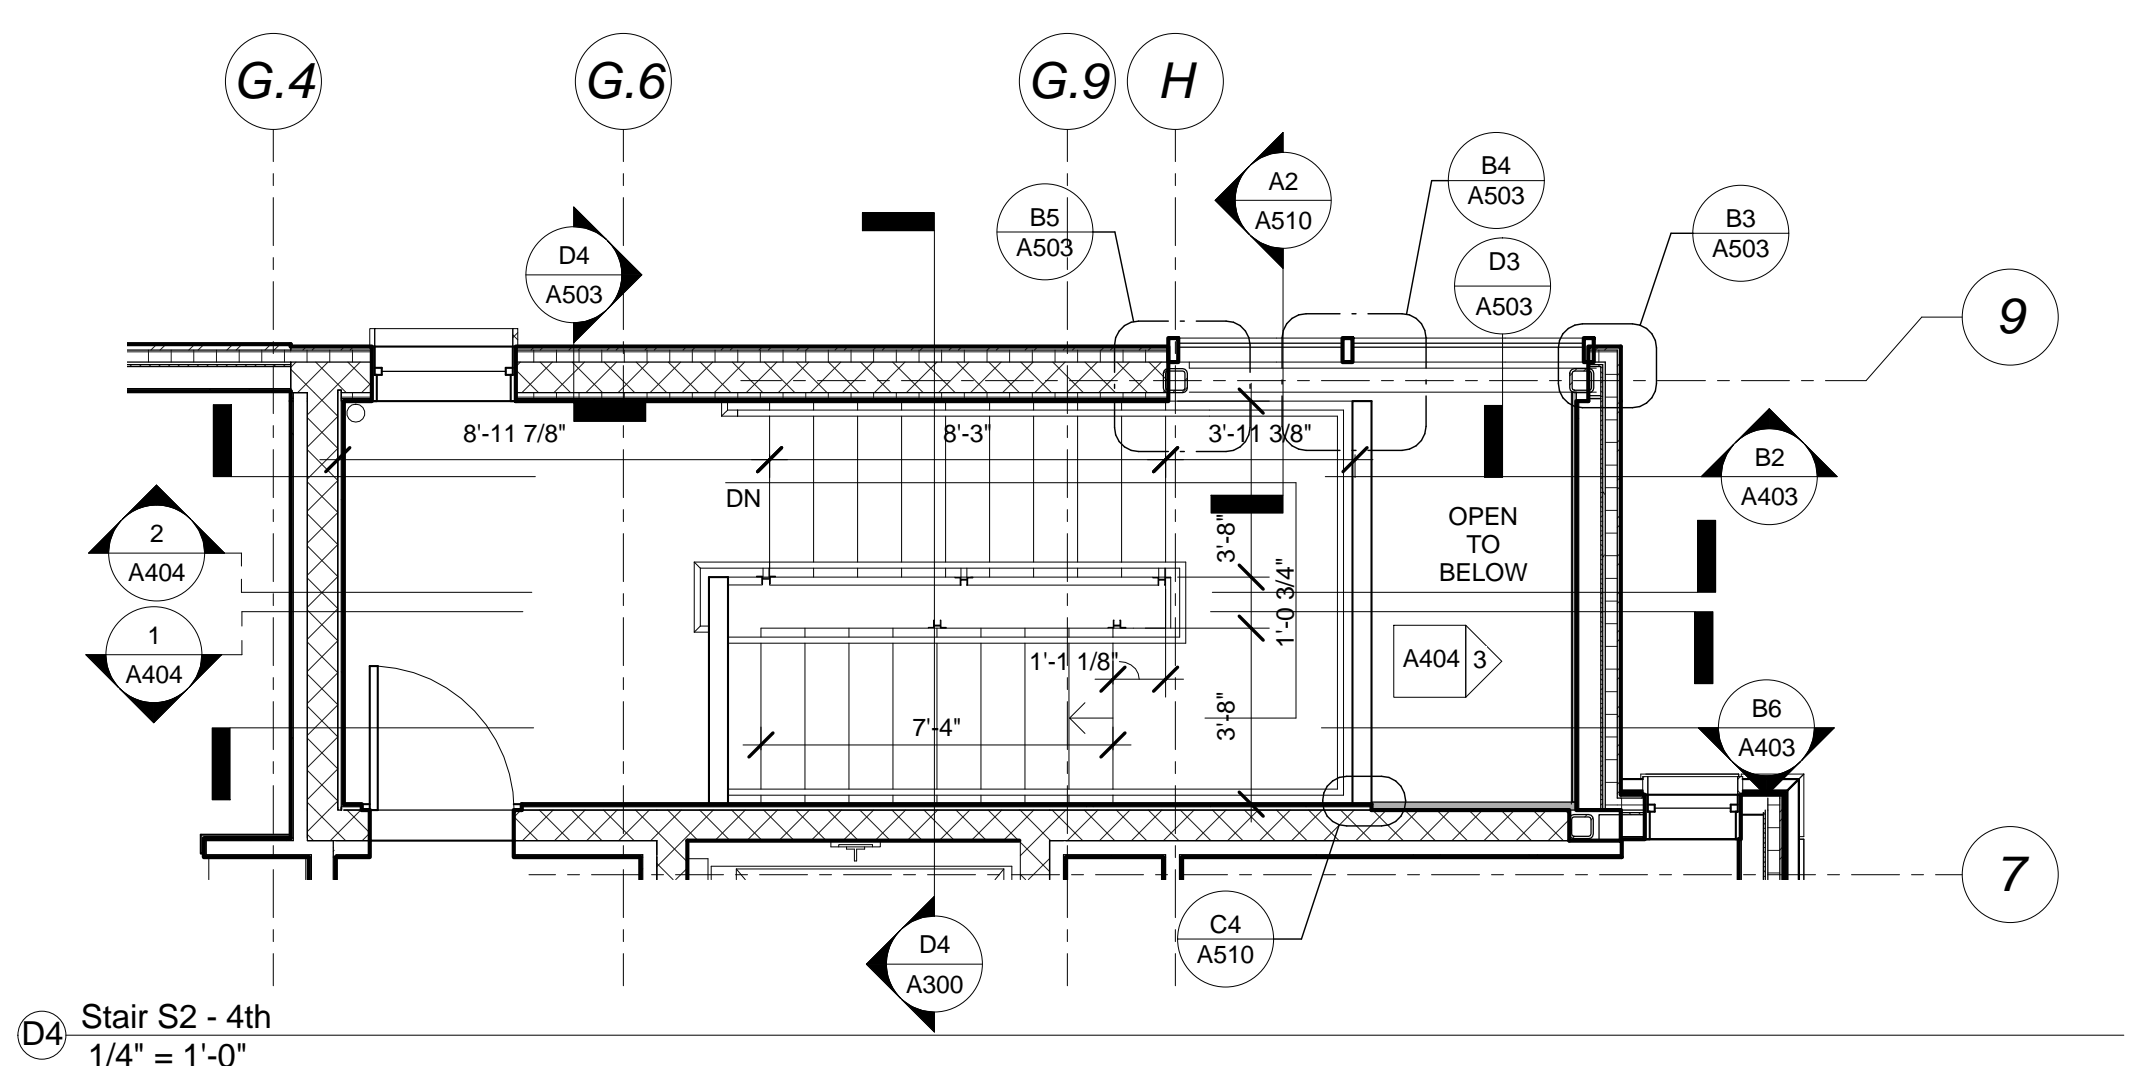


D4 Stair S2 - 4th
1/4" = 1'-0"

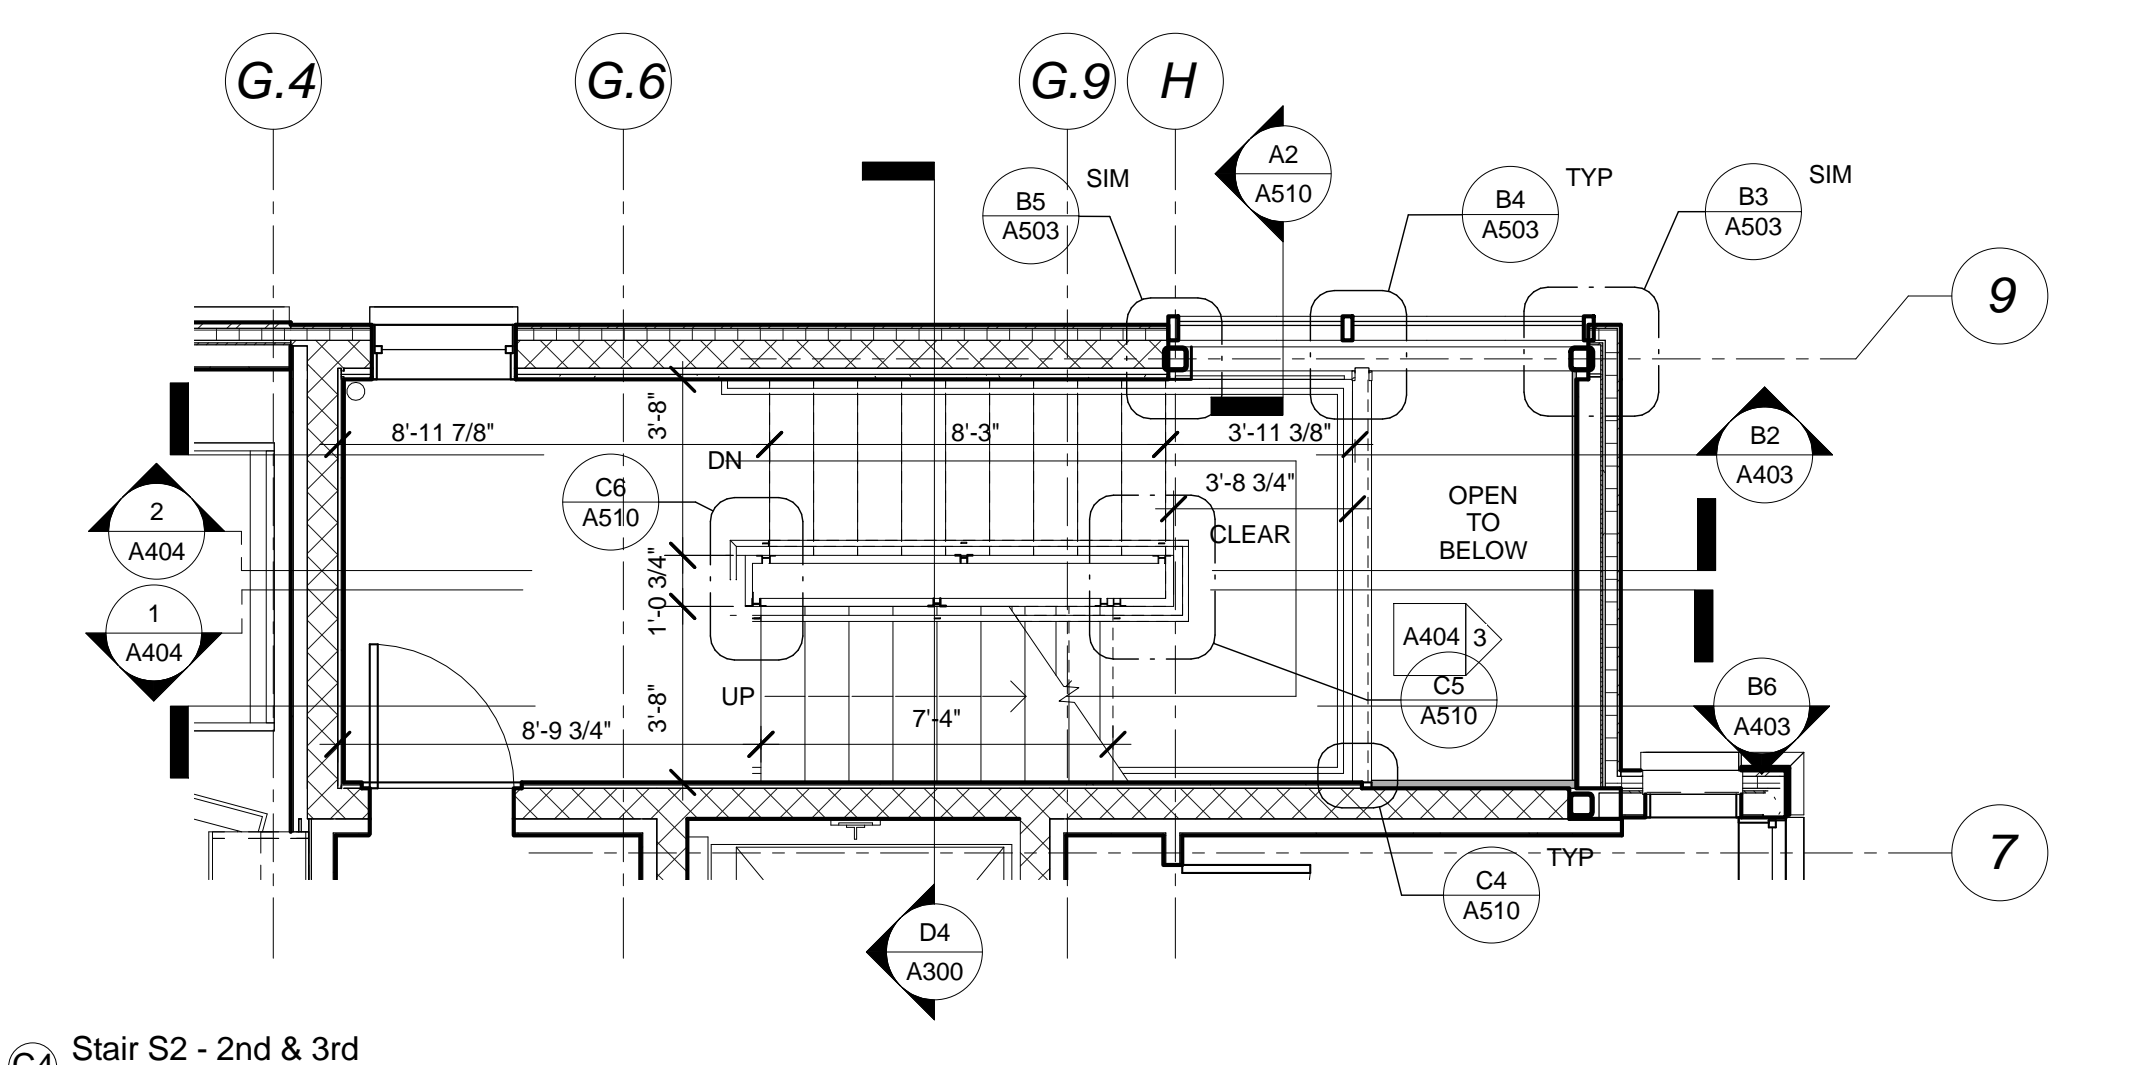

C4 Stair S2 - 2nd & 3rd
1/4" = 1'-0"

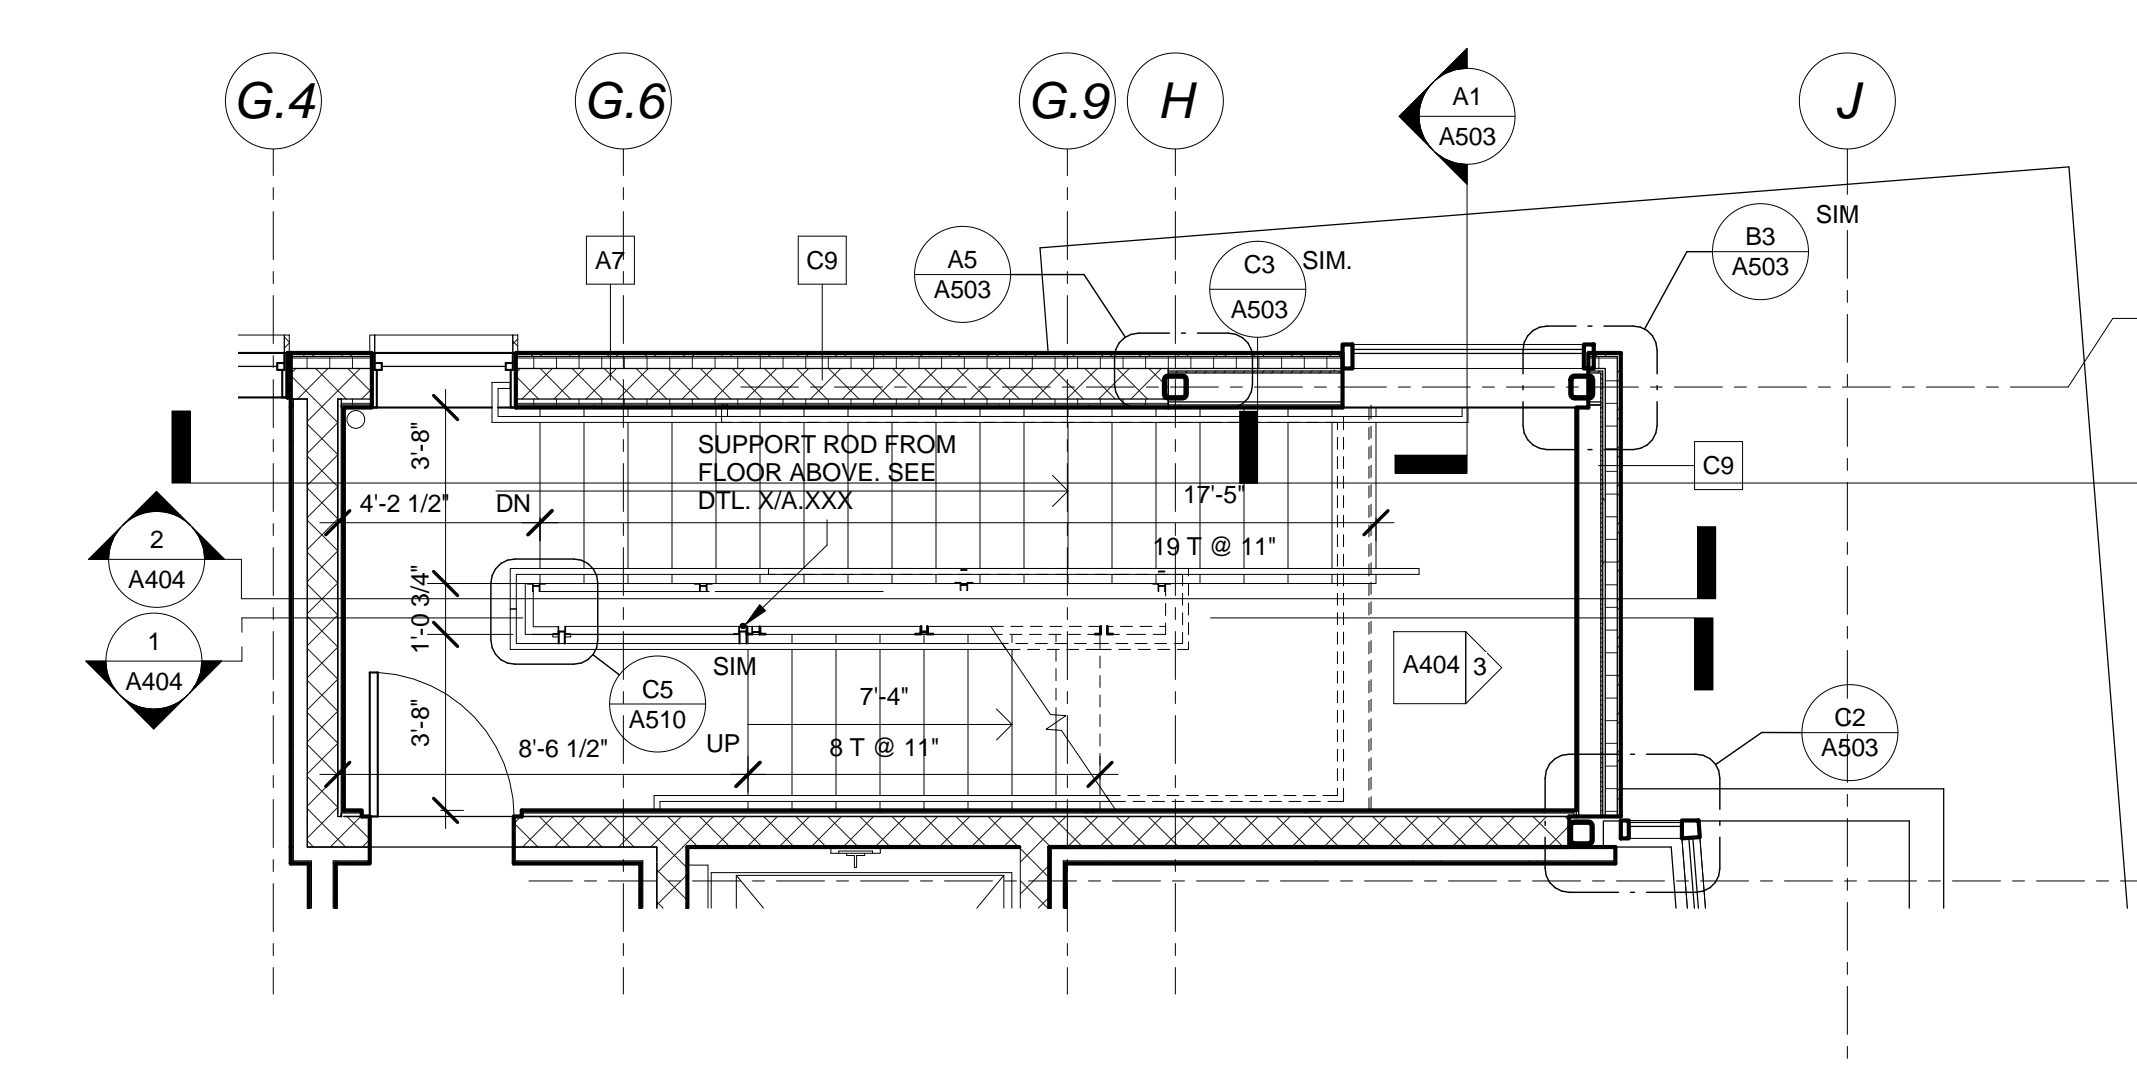

B4 Stair S2 - 1st
1/4" = 1'-0"

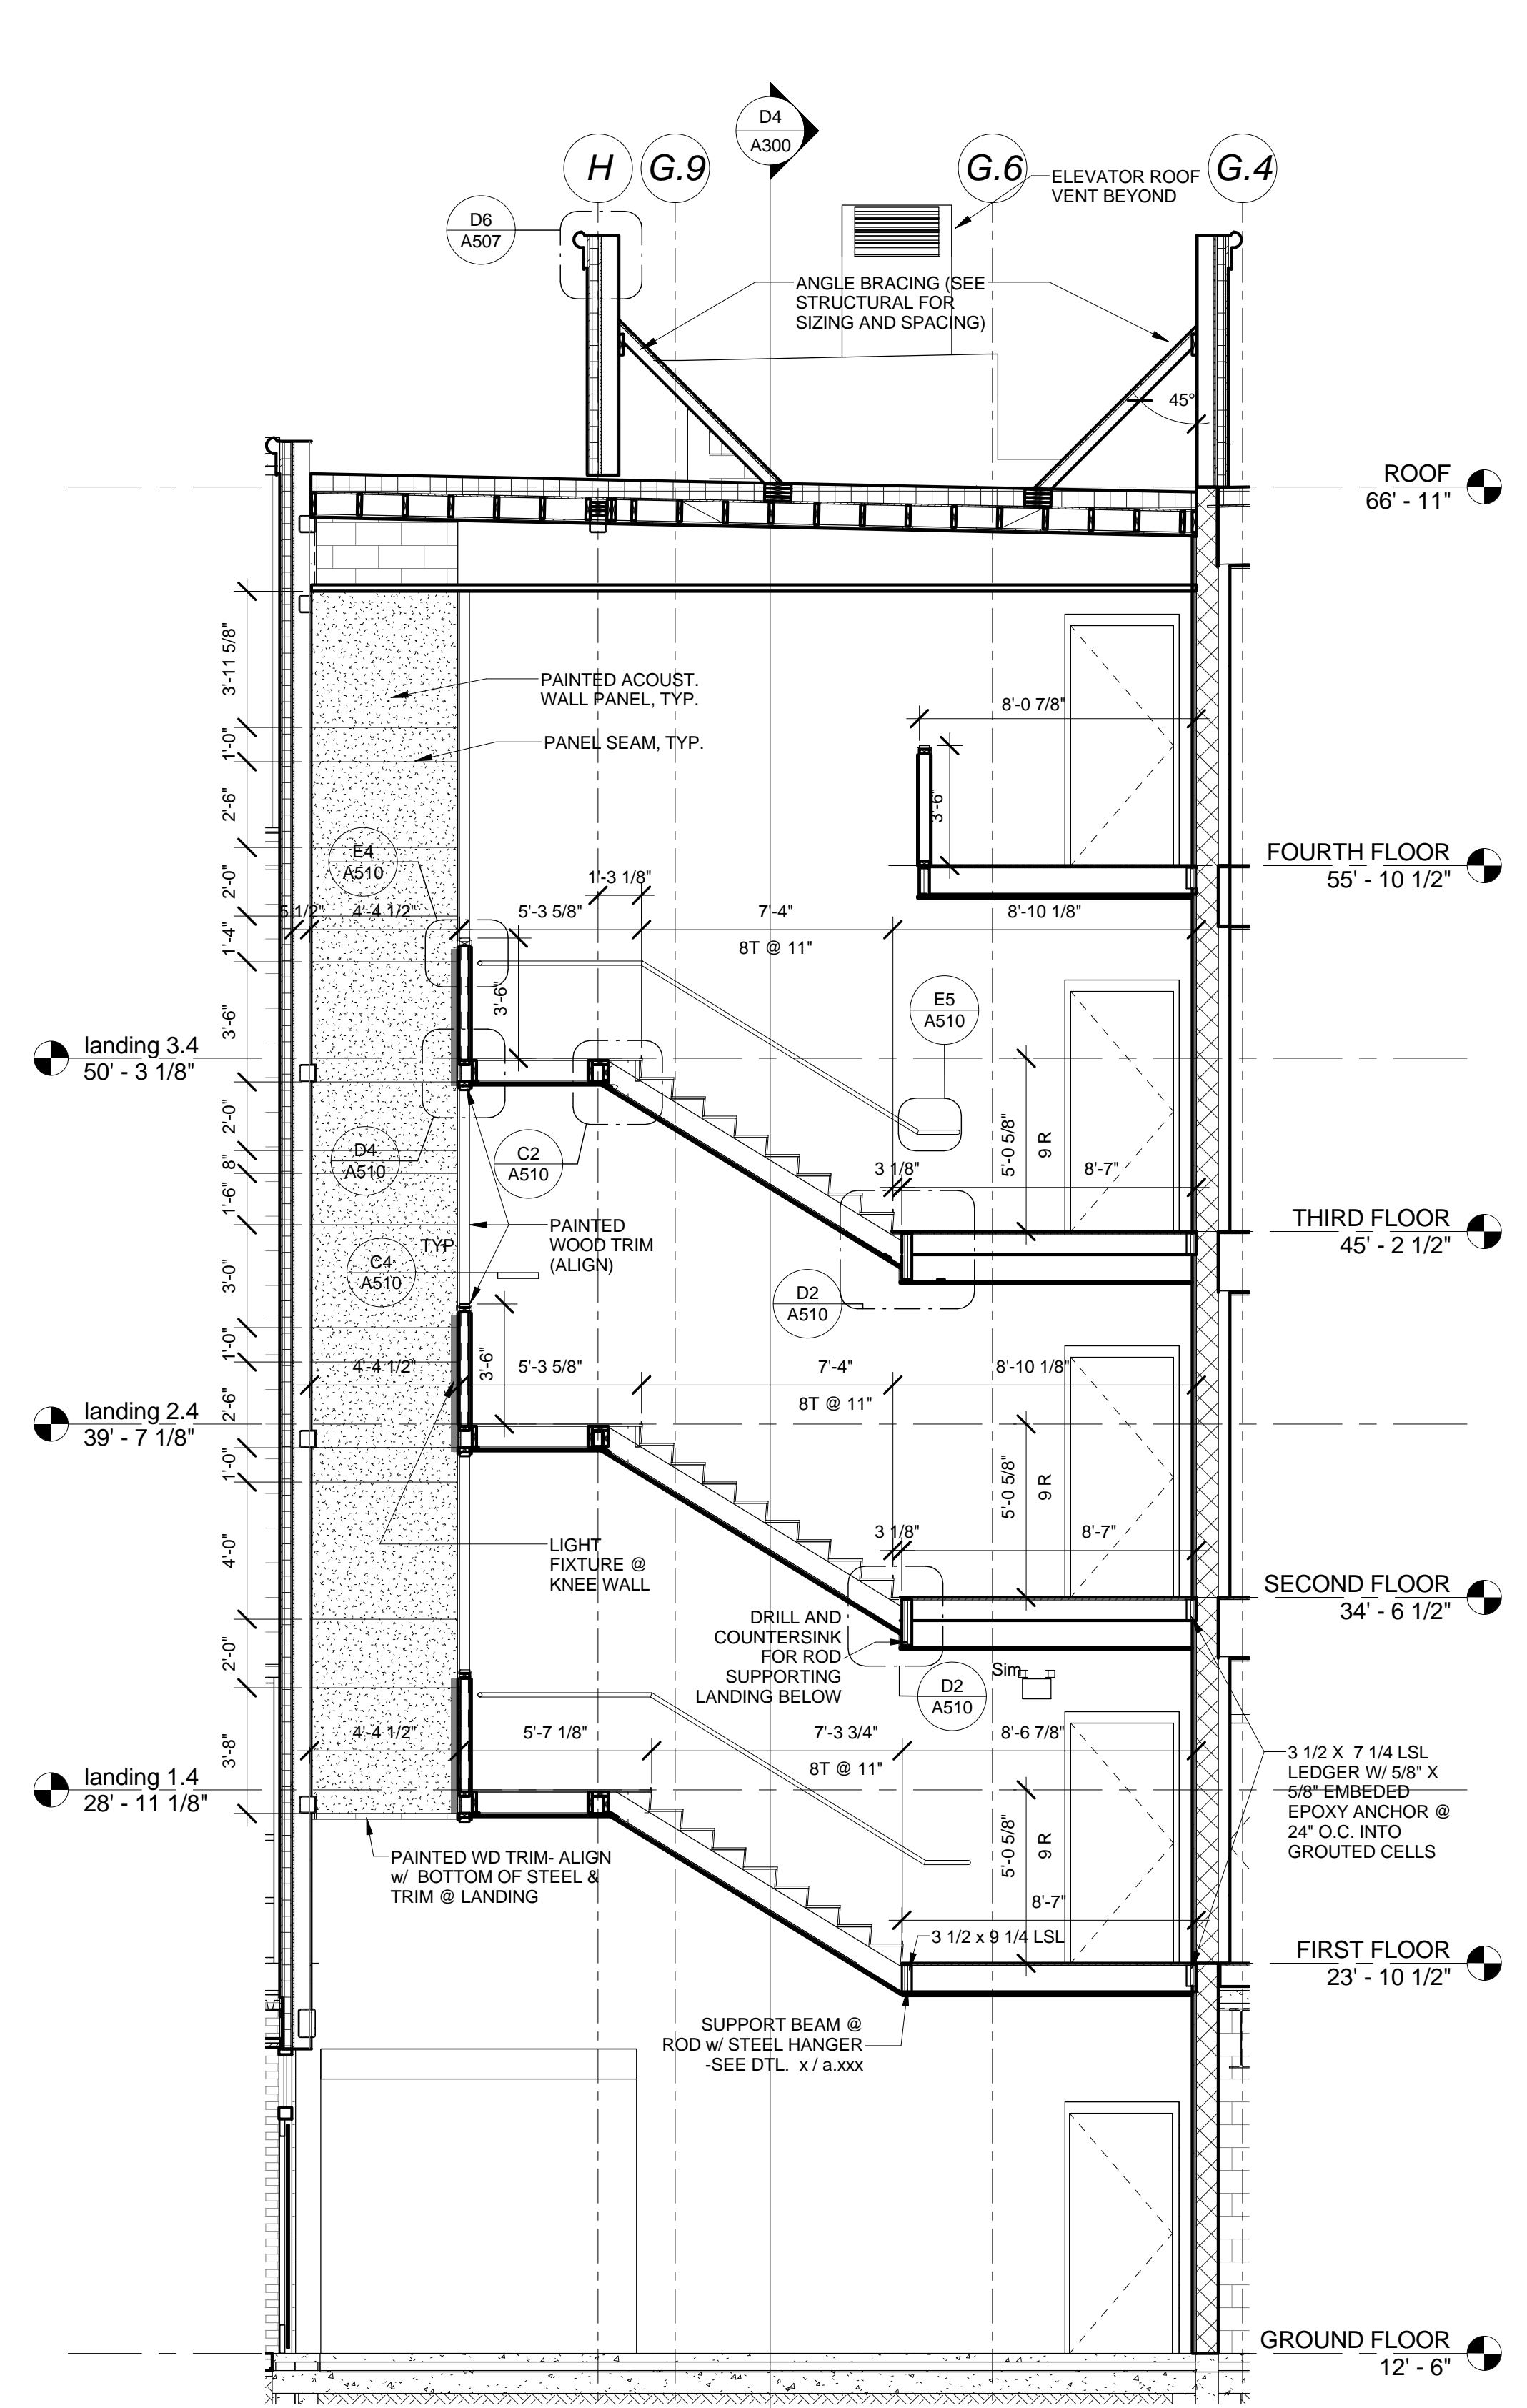

B6 STAIR S2 LONGITUDINAL SECTION B
1/4" = 1'-0"