


① S2 center rail east
1/4" = 1'-0"

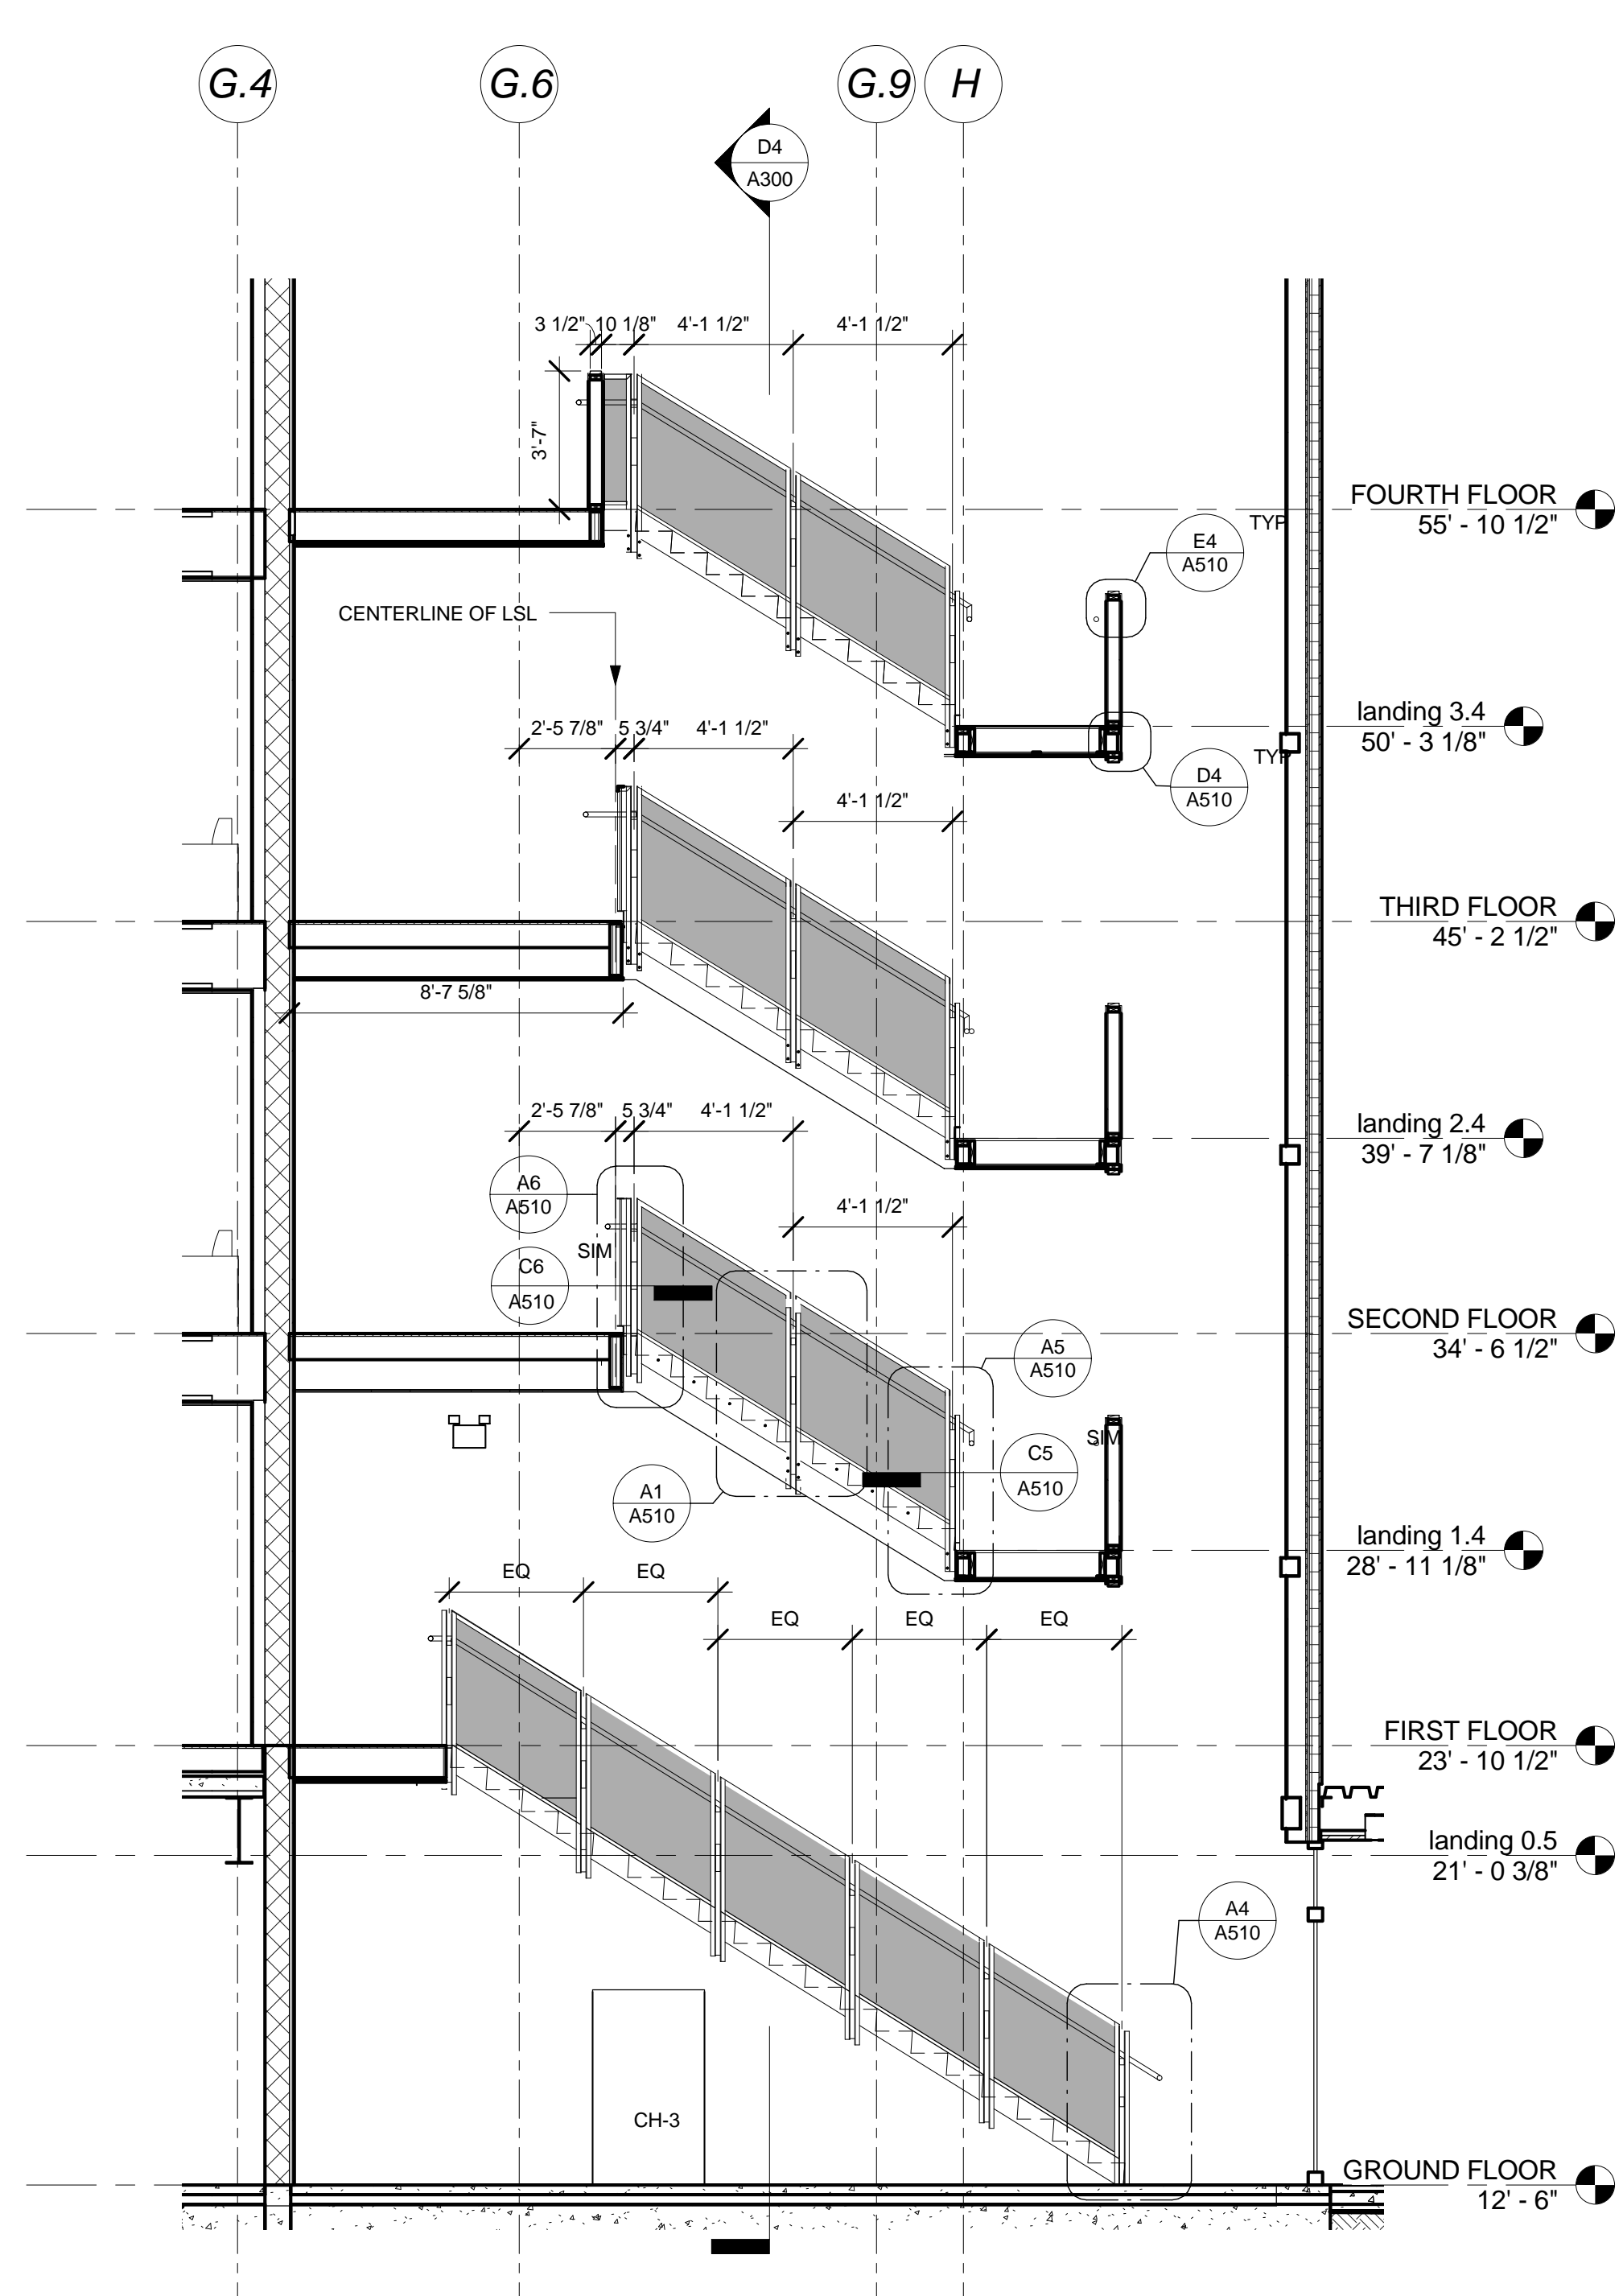

② S2 center rail west
1/4" = 1'-0"

