



**D3** ENTRY CANOPY @ LINK - LANCASTER - LONGITUDE  
 3' = 1'-0"




**A3** ENTRY CANOPY @ LINK - LANCASTER - CROSS  
 3' = 1'-0"

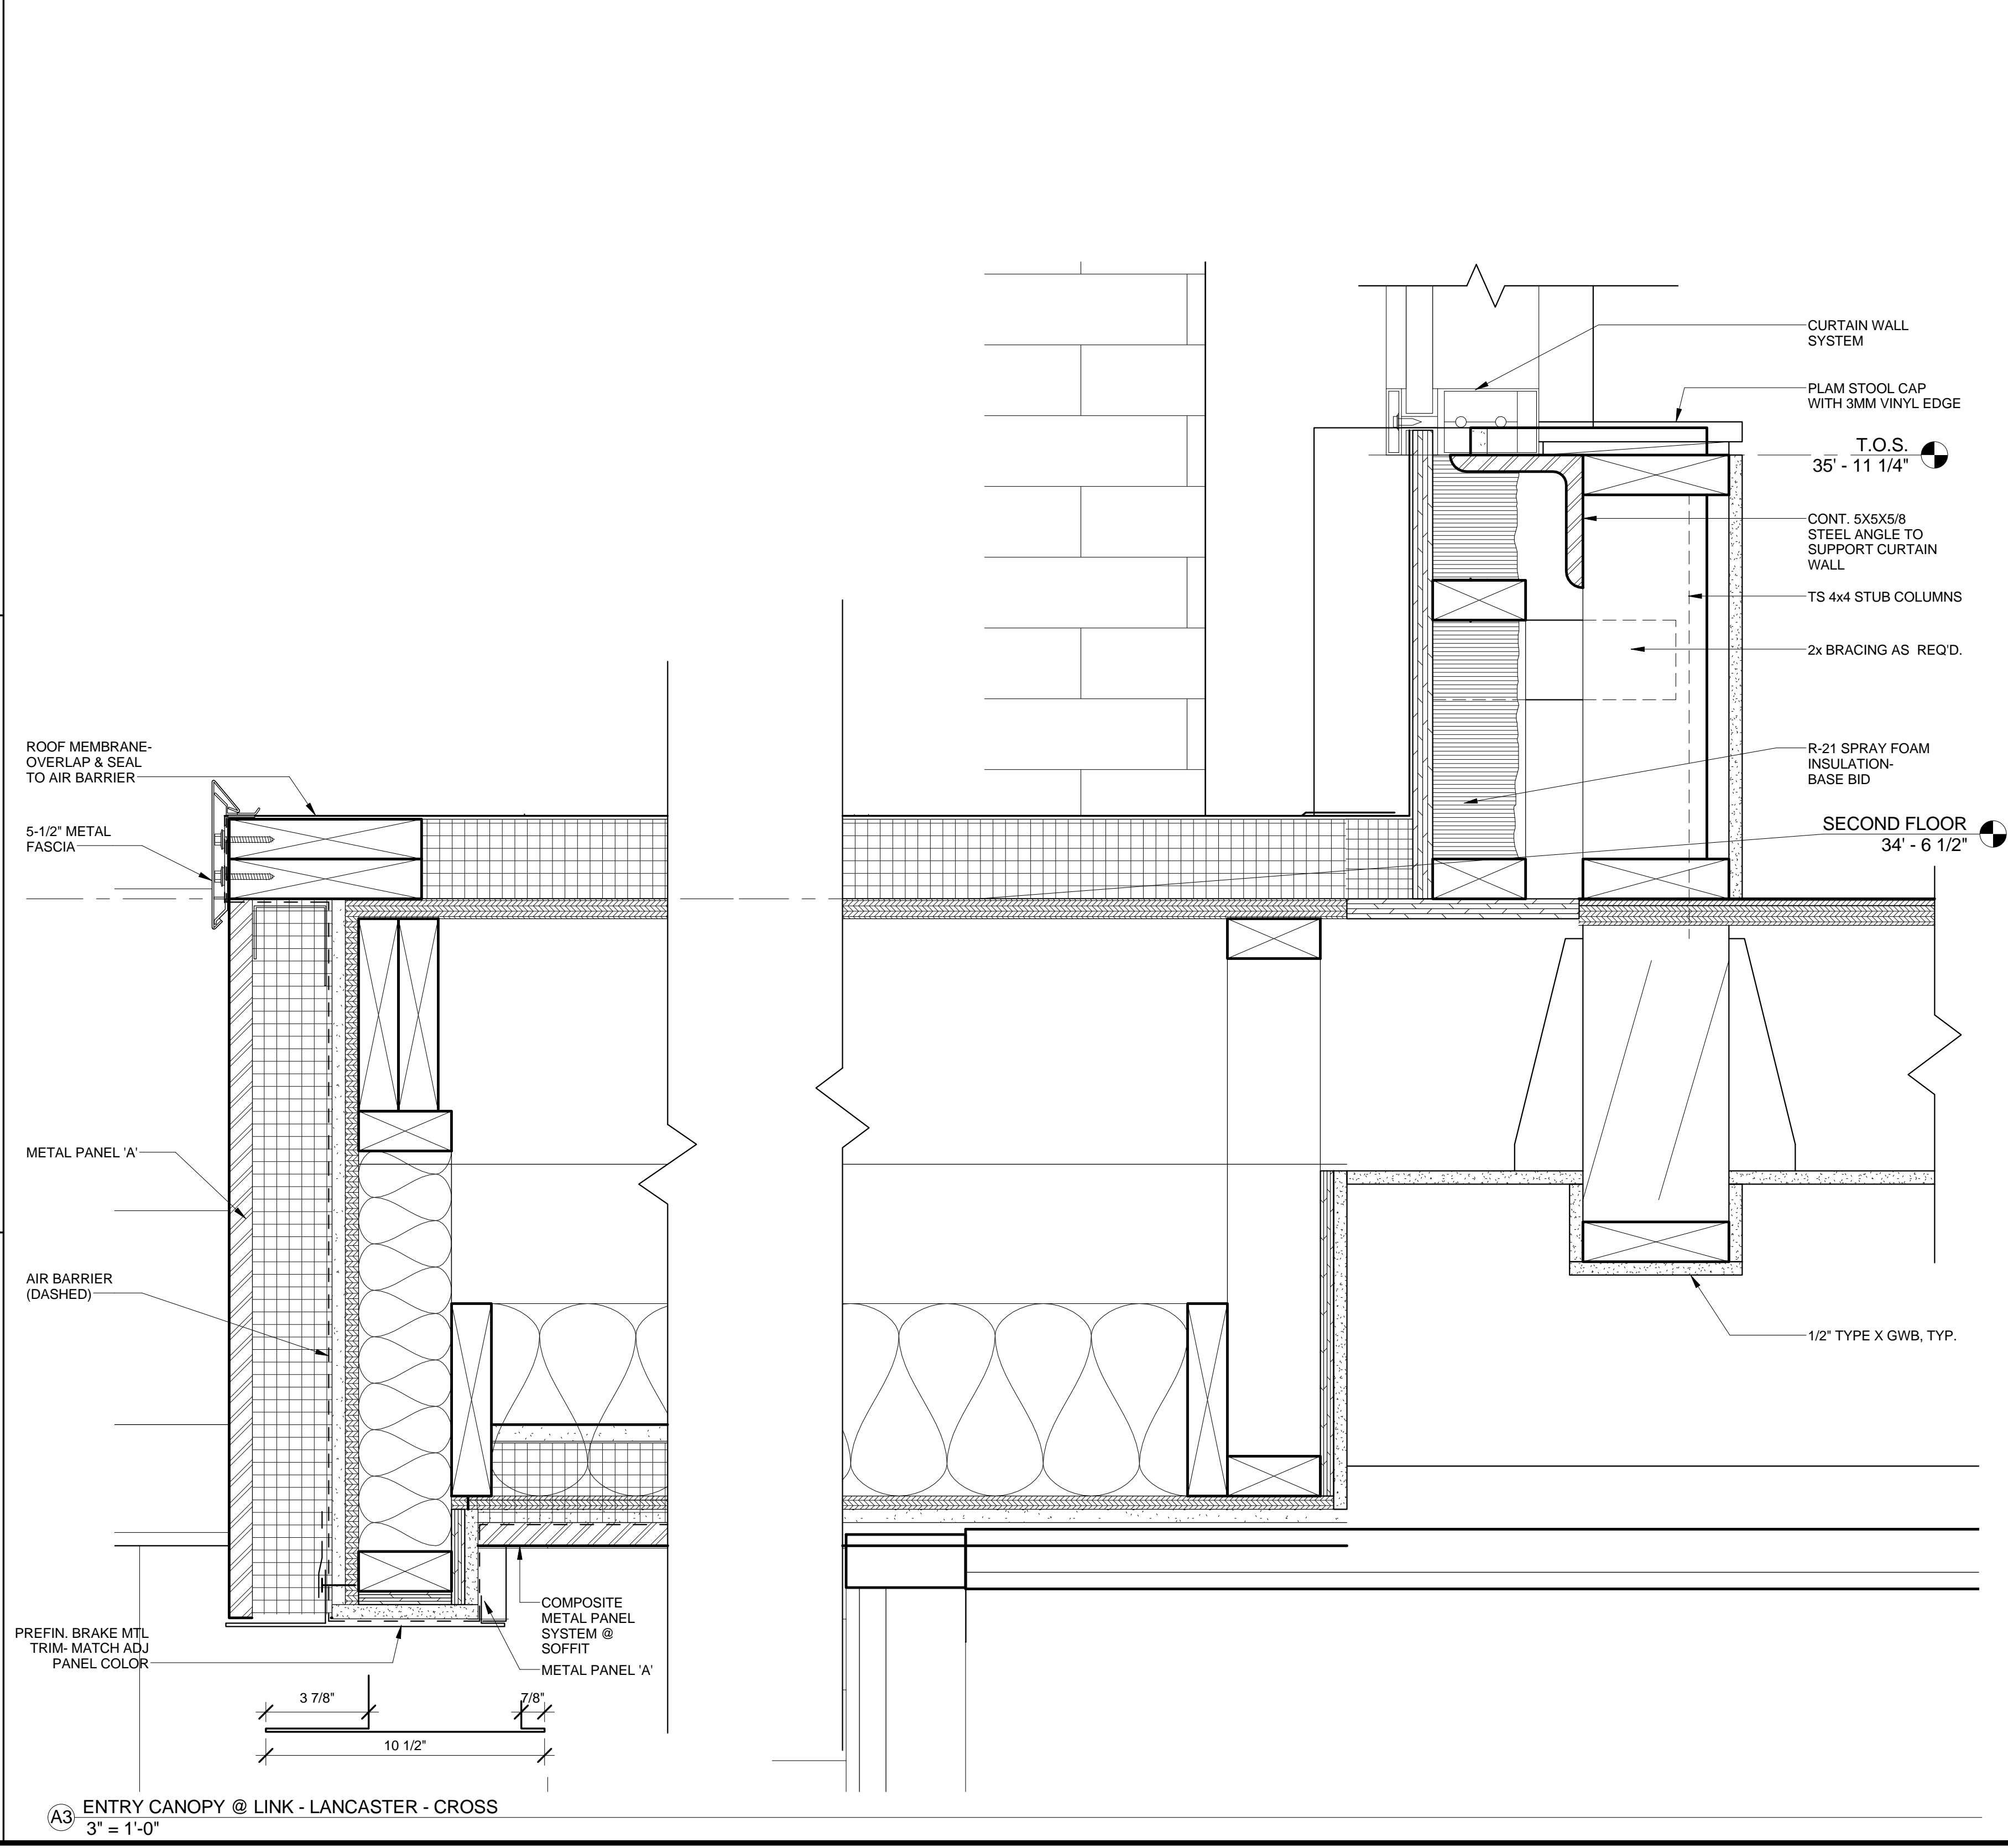


**B4** CEILING TRANSITION @ B WING & LINK  
 1 1/2\" = 1'-0"

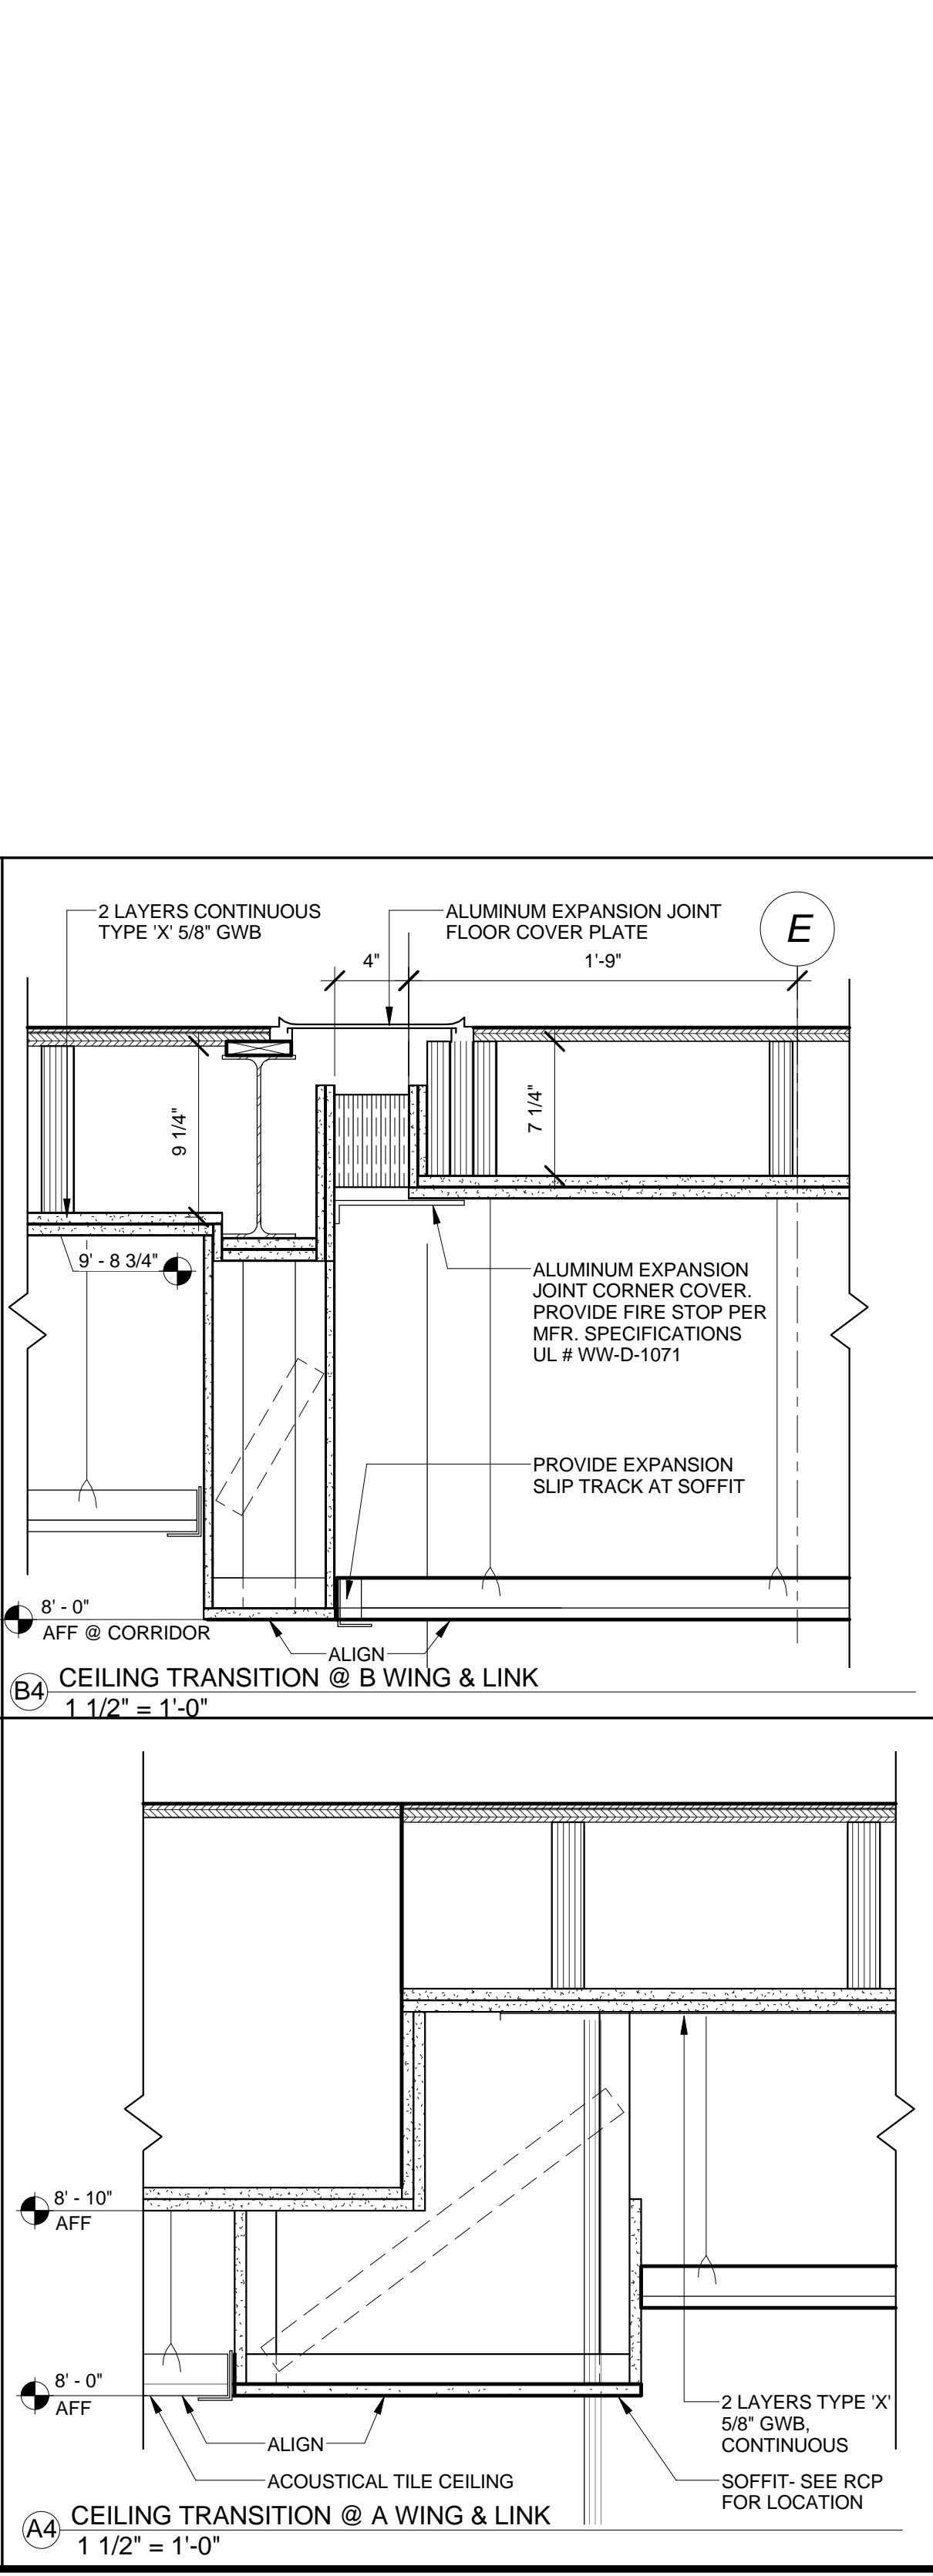


**A4** CEILING TRANSITION @ A WING & LINK  
 1 1/2\" = 1'-0"

 


**B6** Callout of LANCASTER STAIR SECTION @ LINK  
 3' = 1'-0"

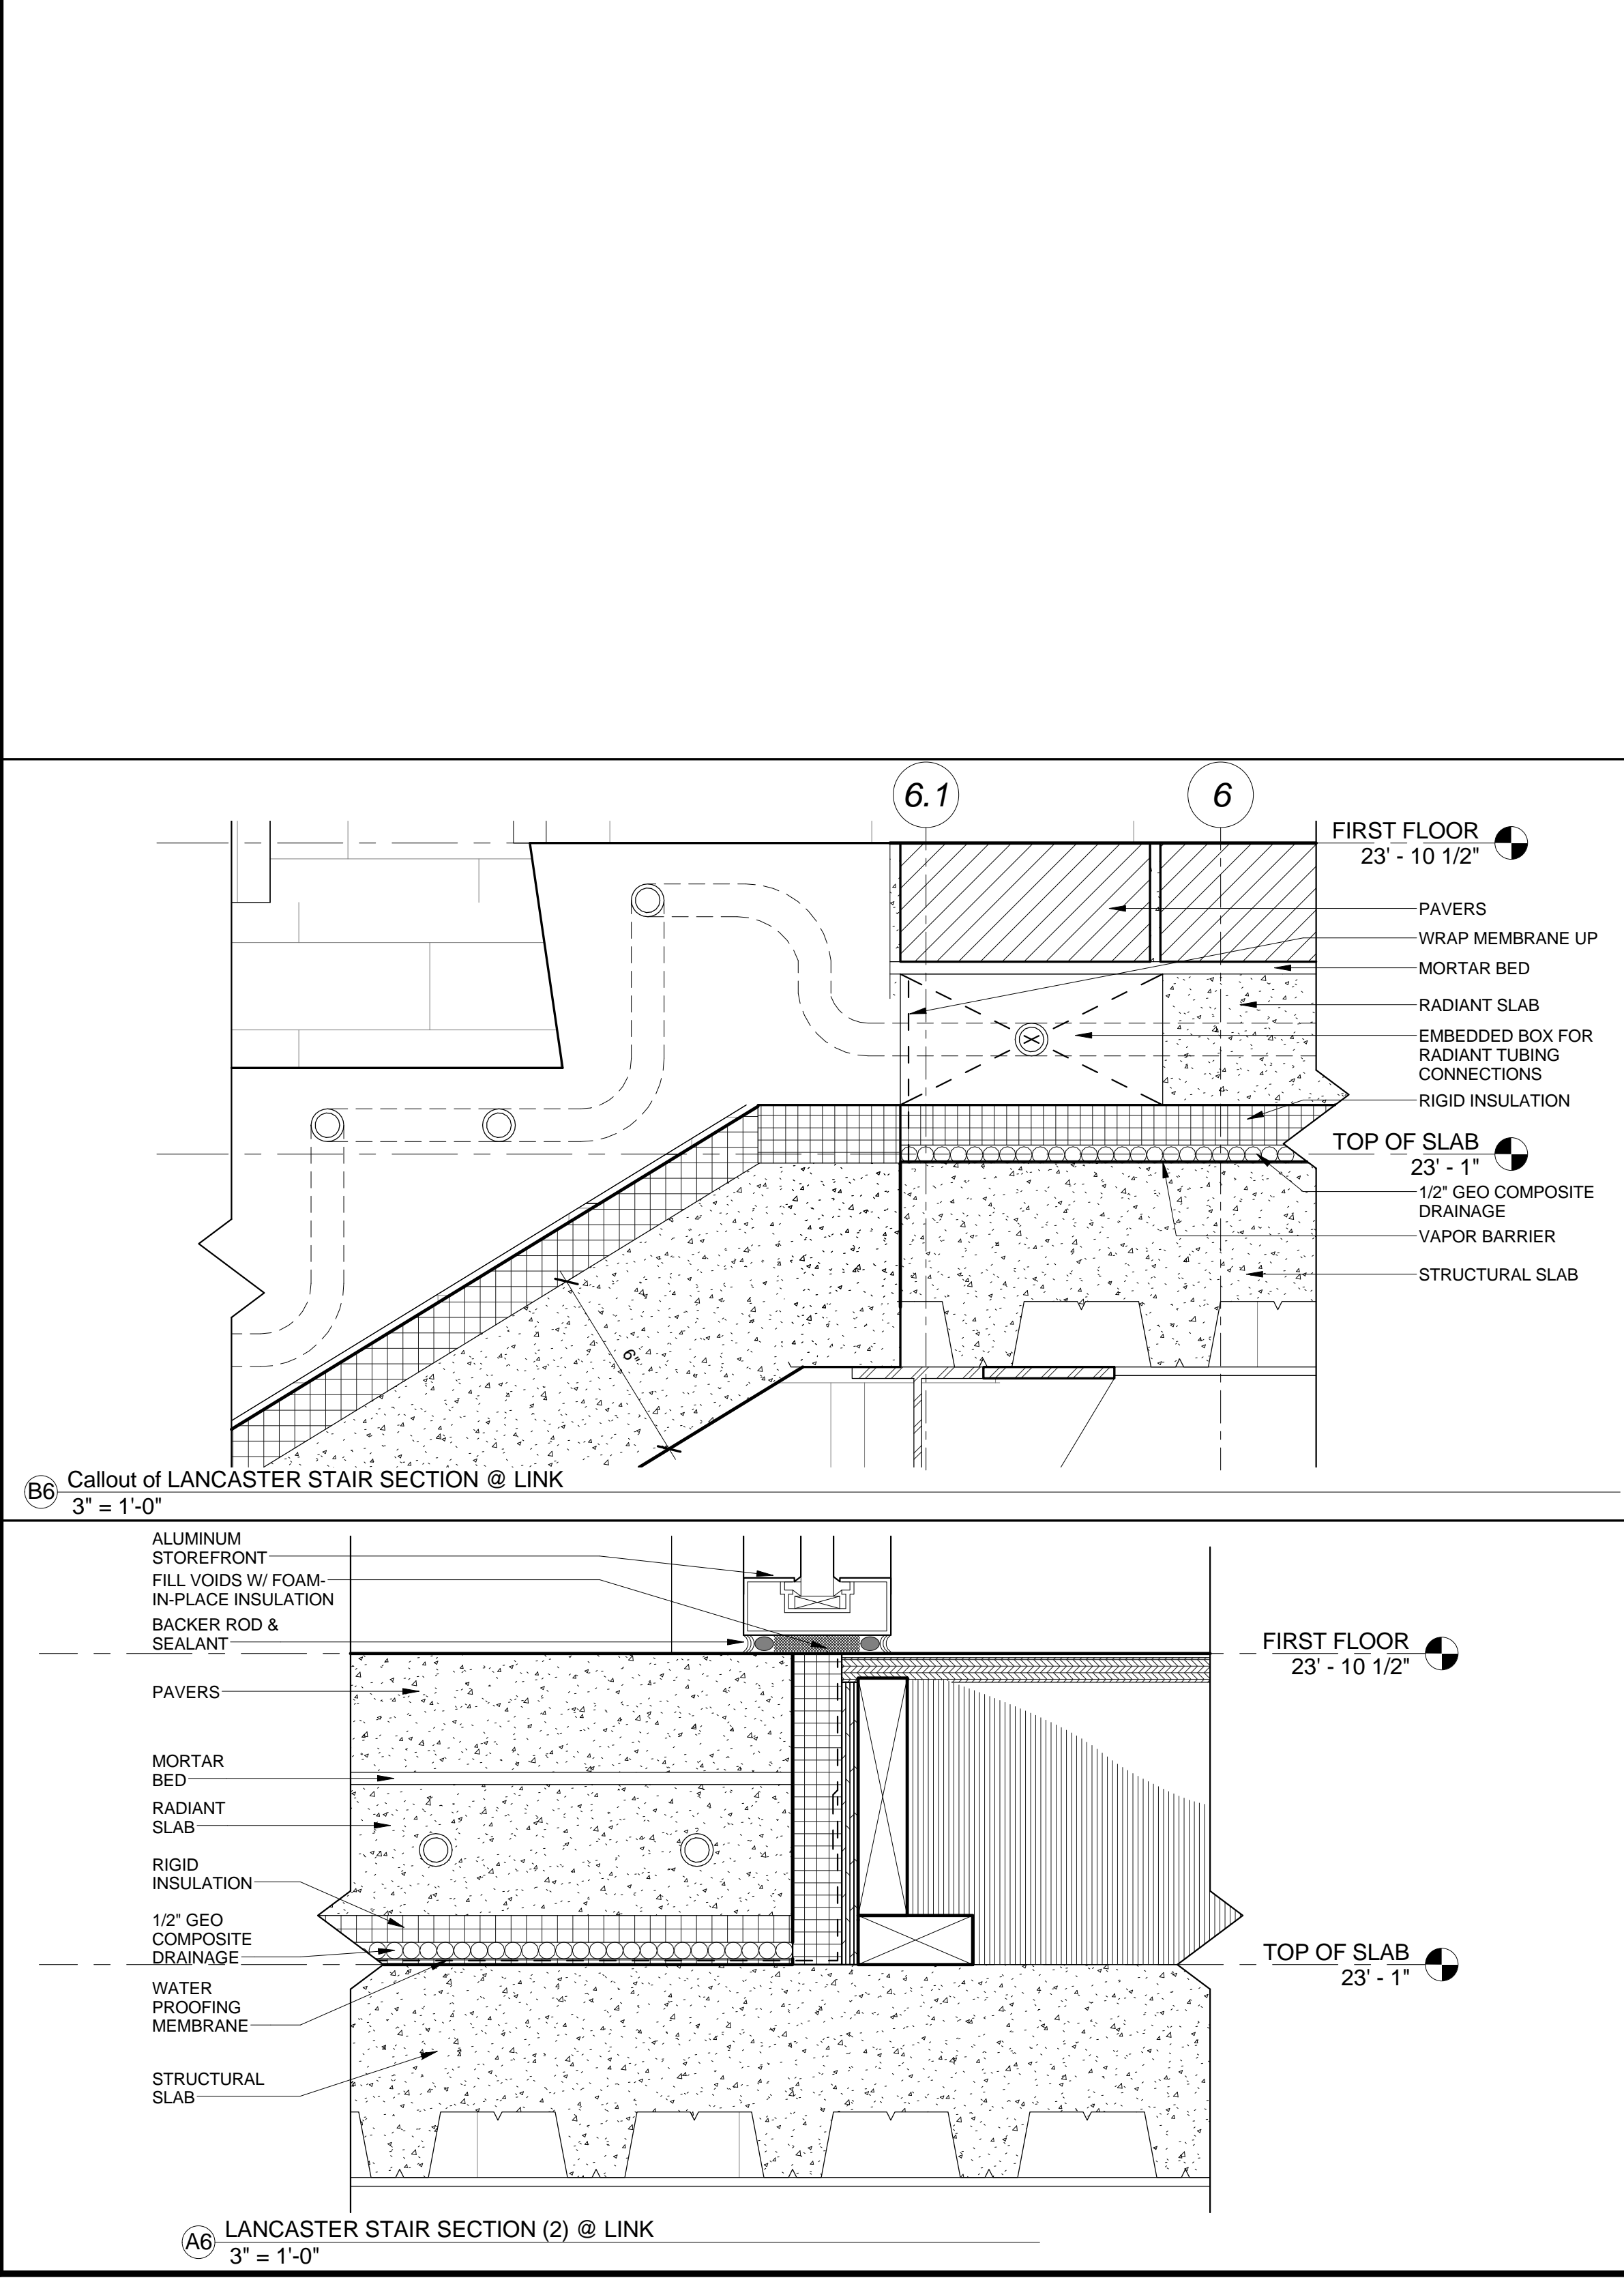

**A6** LANCASTER STAIR SECTION (2) @ LINK  
 3' = 1'-0"

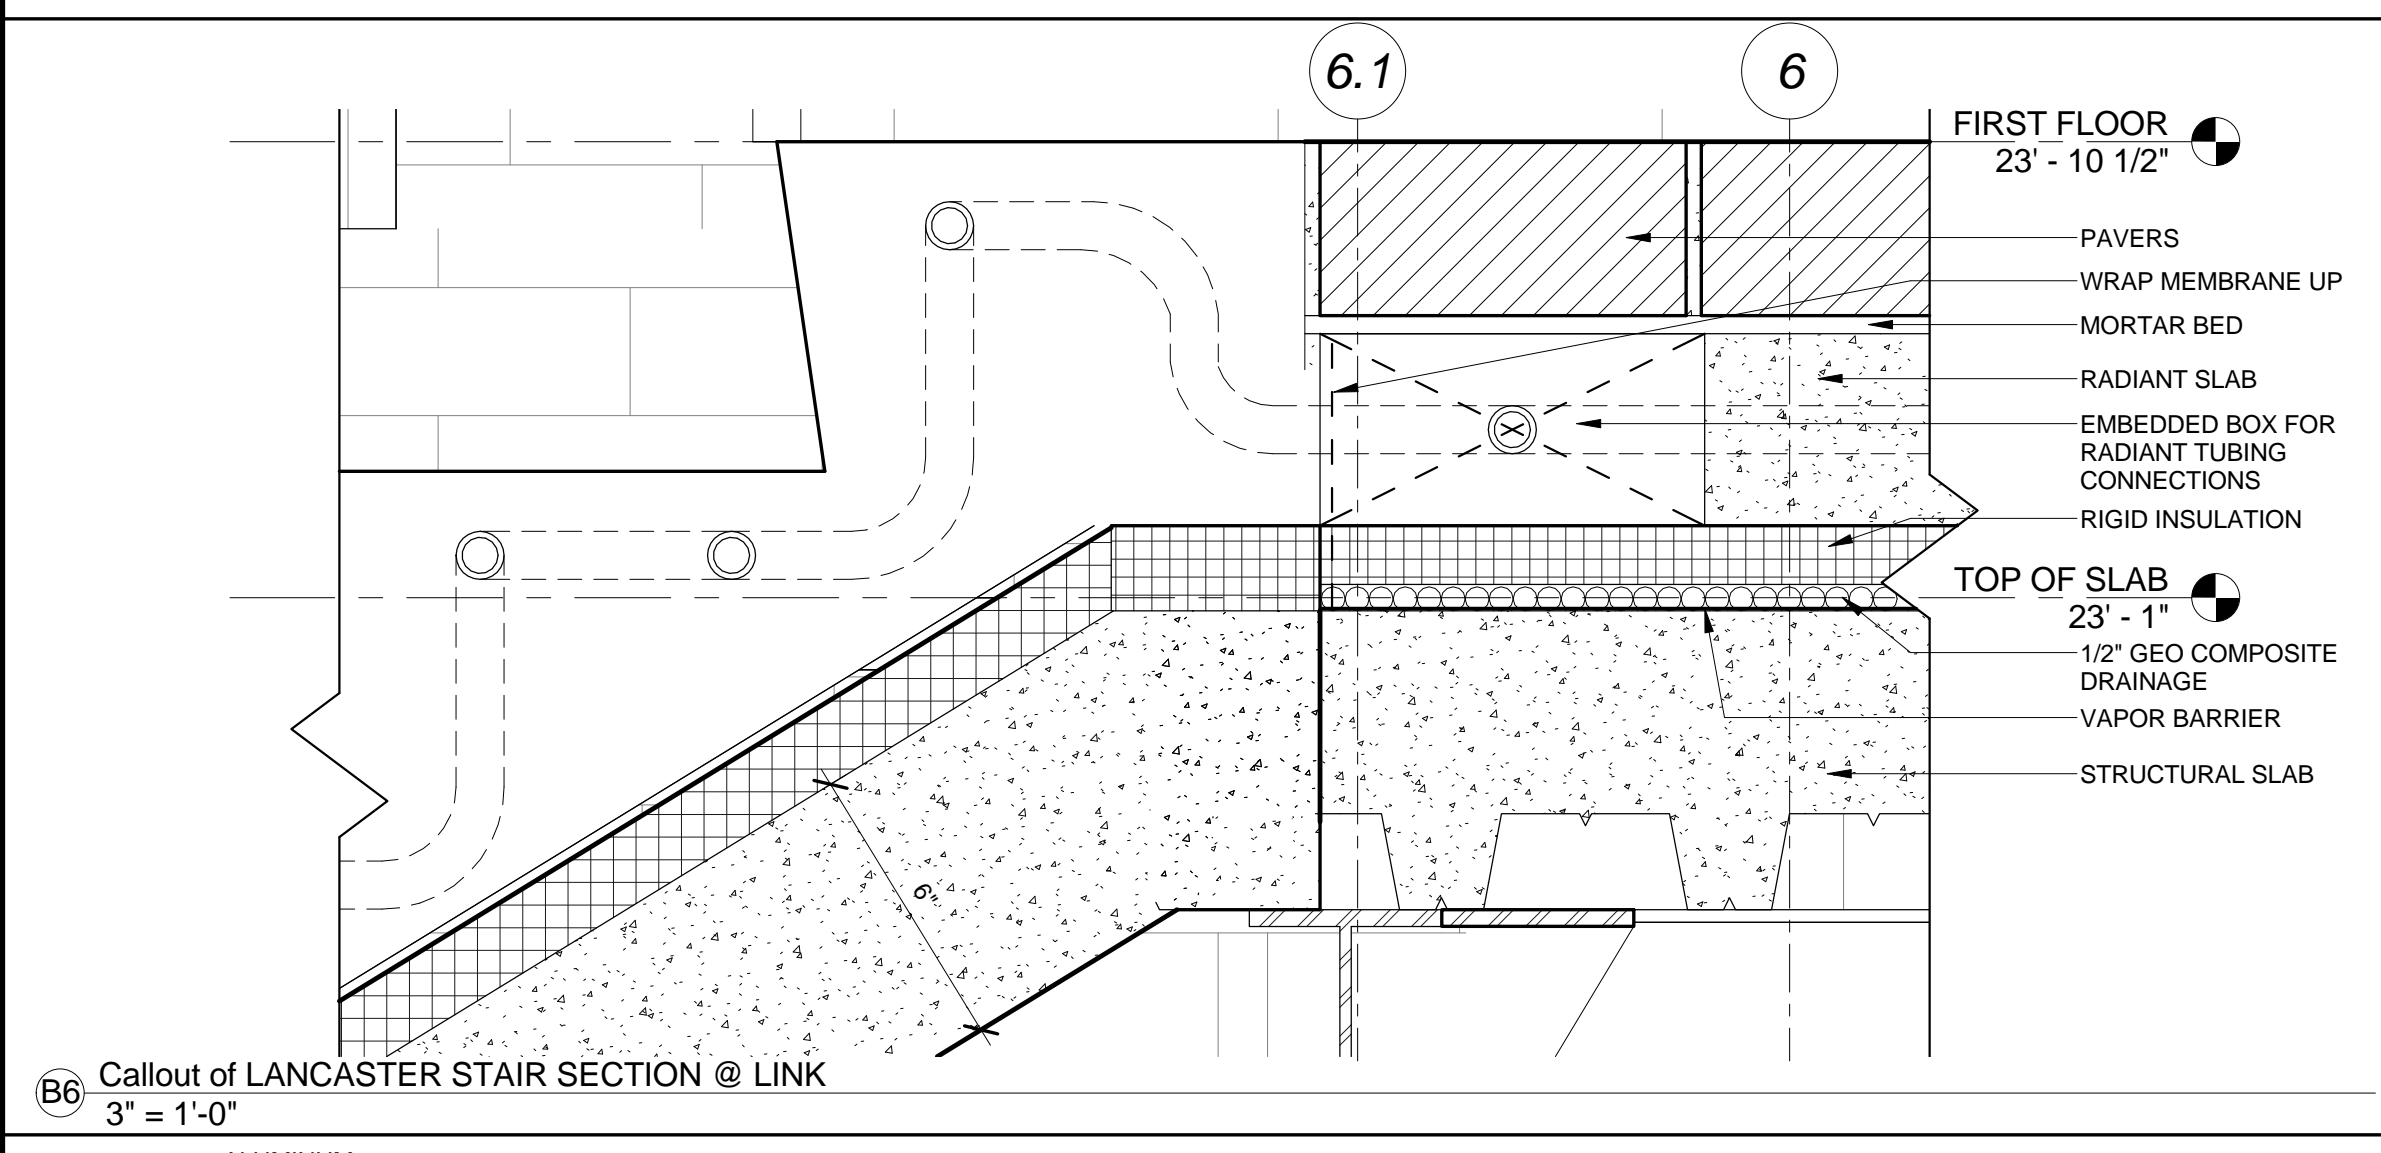

**B6** Callout of LANCASTER STAIR SECTION @ LINK  
 3' = 1'-0"

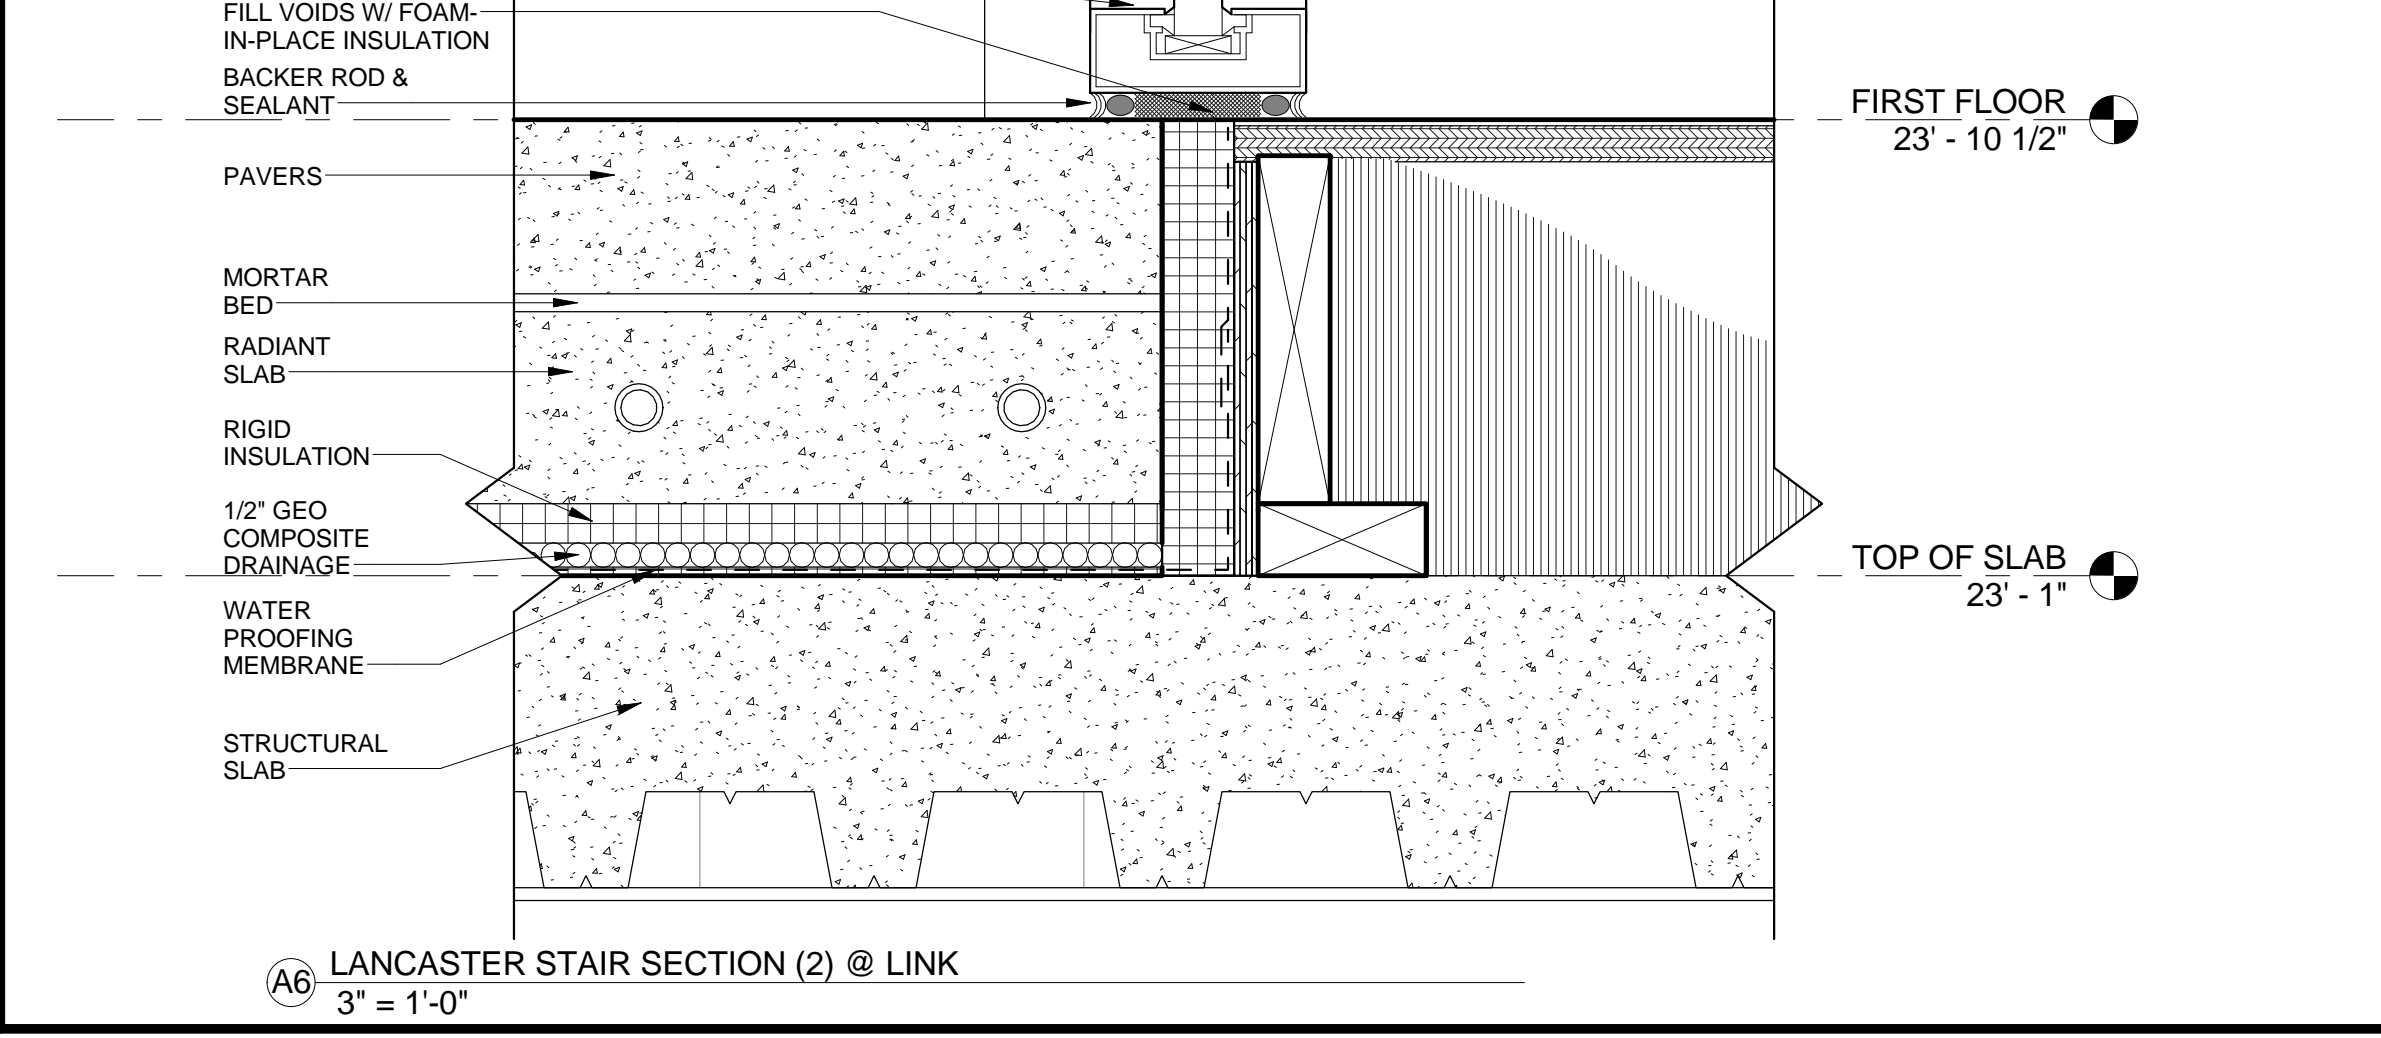

**A6** LANCASTER STAIR SECTION (2) @ LINK  
 3' = 1'-0"