



D6 TOP OF CURTAIN WALL @ LINK
3" = 1'-0"

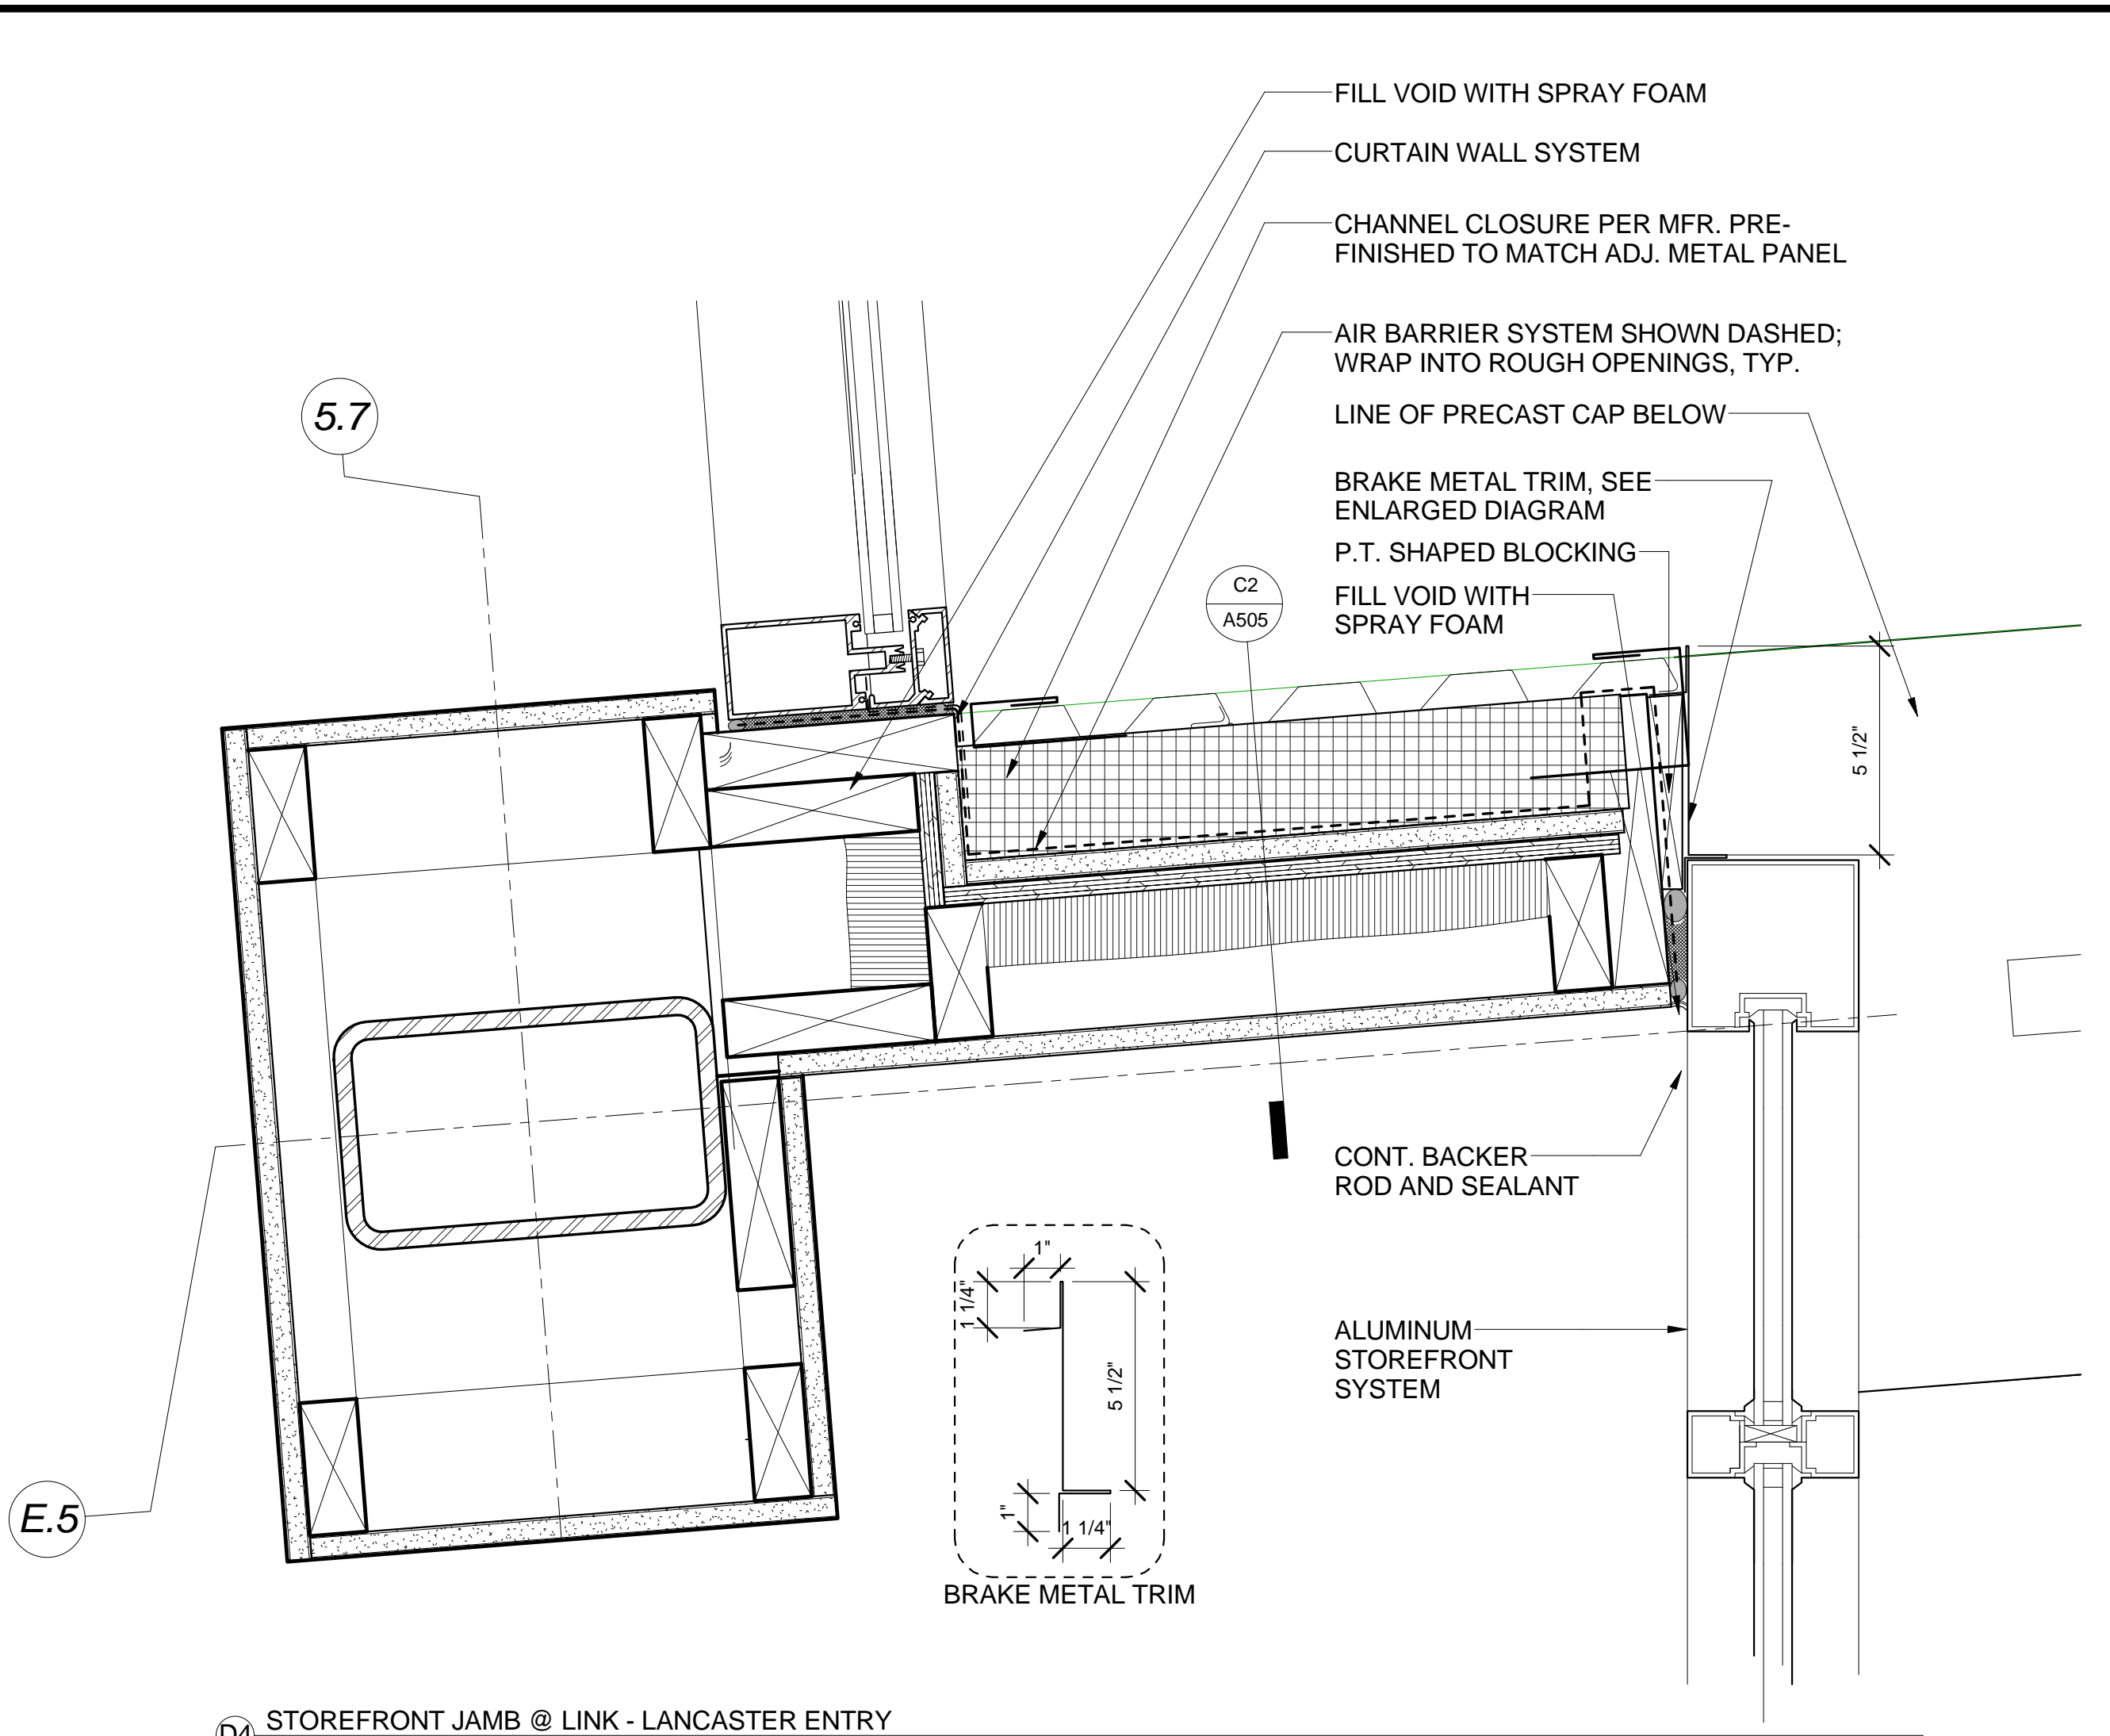


D4 STOREFRONT JAMB @ LINK - LANCASTER ENTRY
3" = 1'-0"

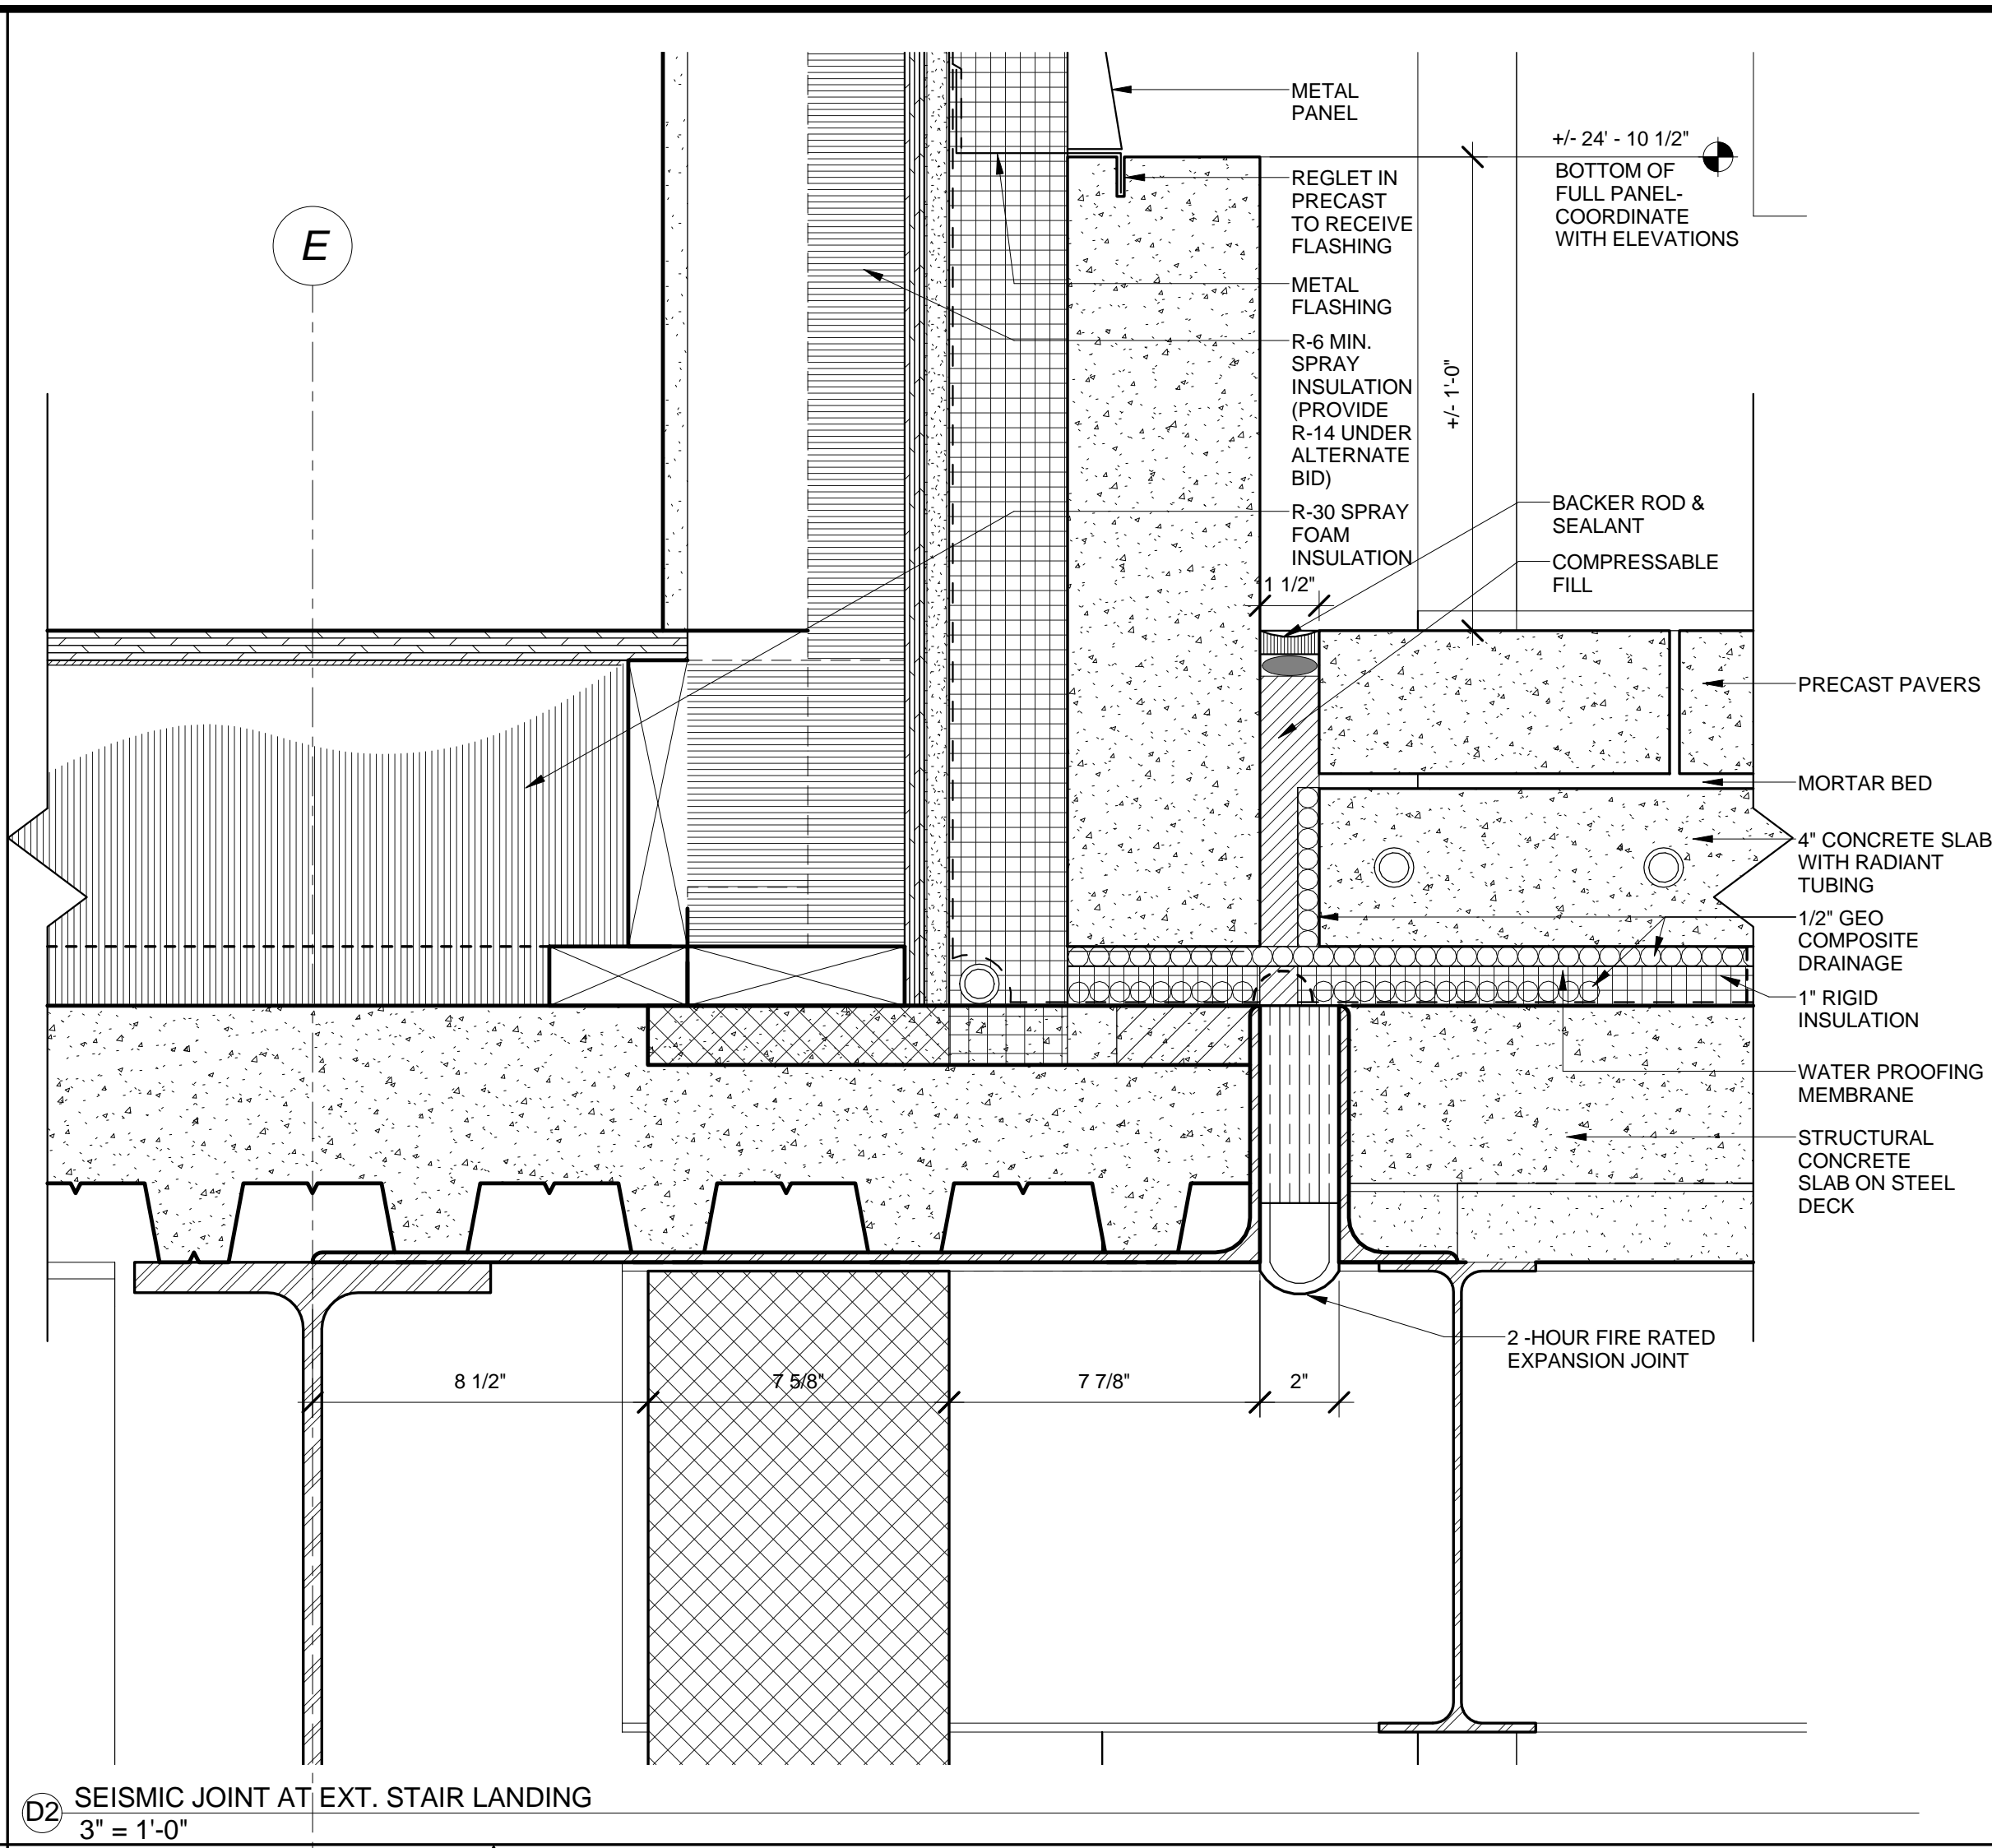


D2 SEISMIC JOINT AT EXT. STAIR LANDING
3" = 1'-0"




A4 MID-CURTAIN WALL @ LINK
3" = 1'-0"

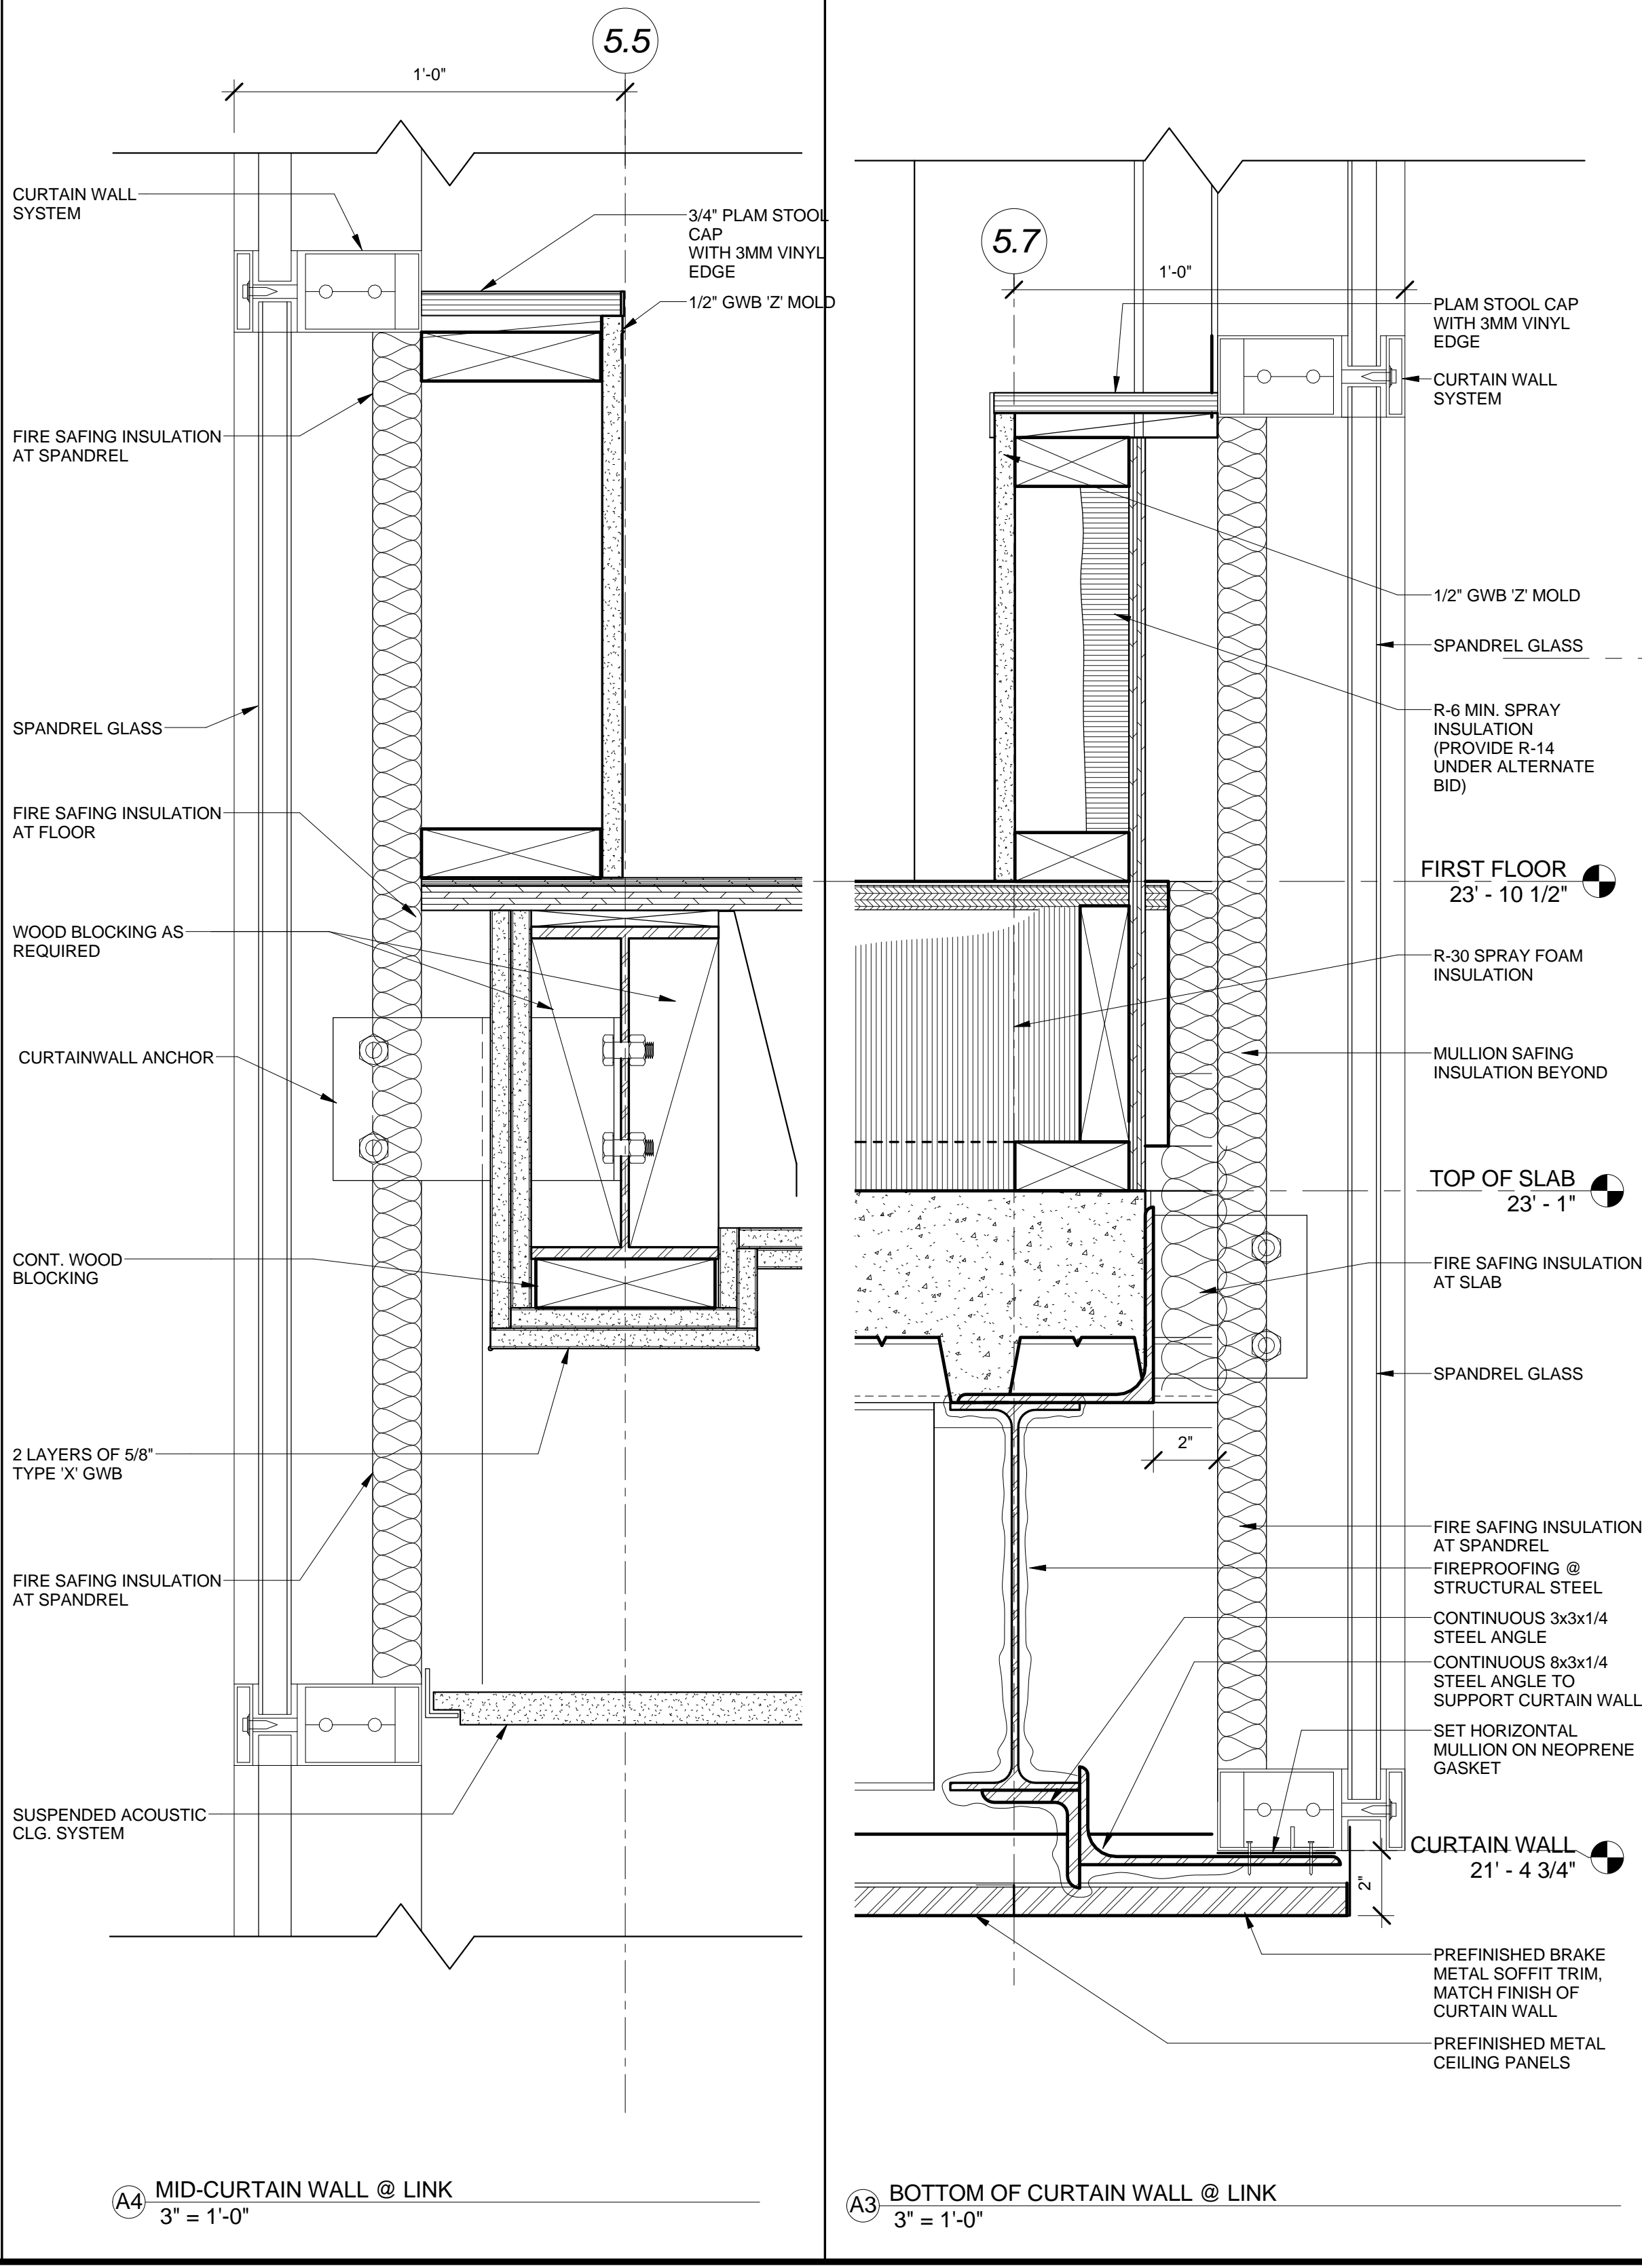

A3 BOTTOM OF CURTAIN WALL @ LINK
3" = 1'-0"

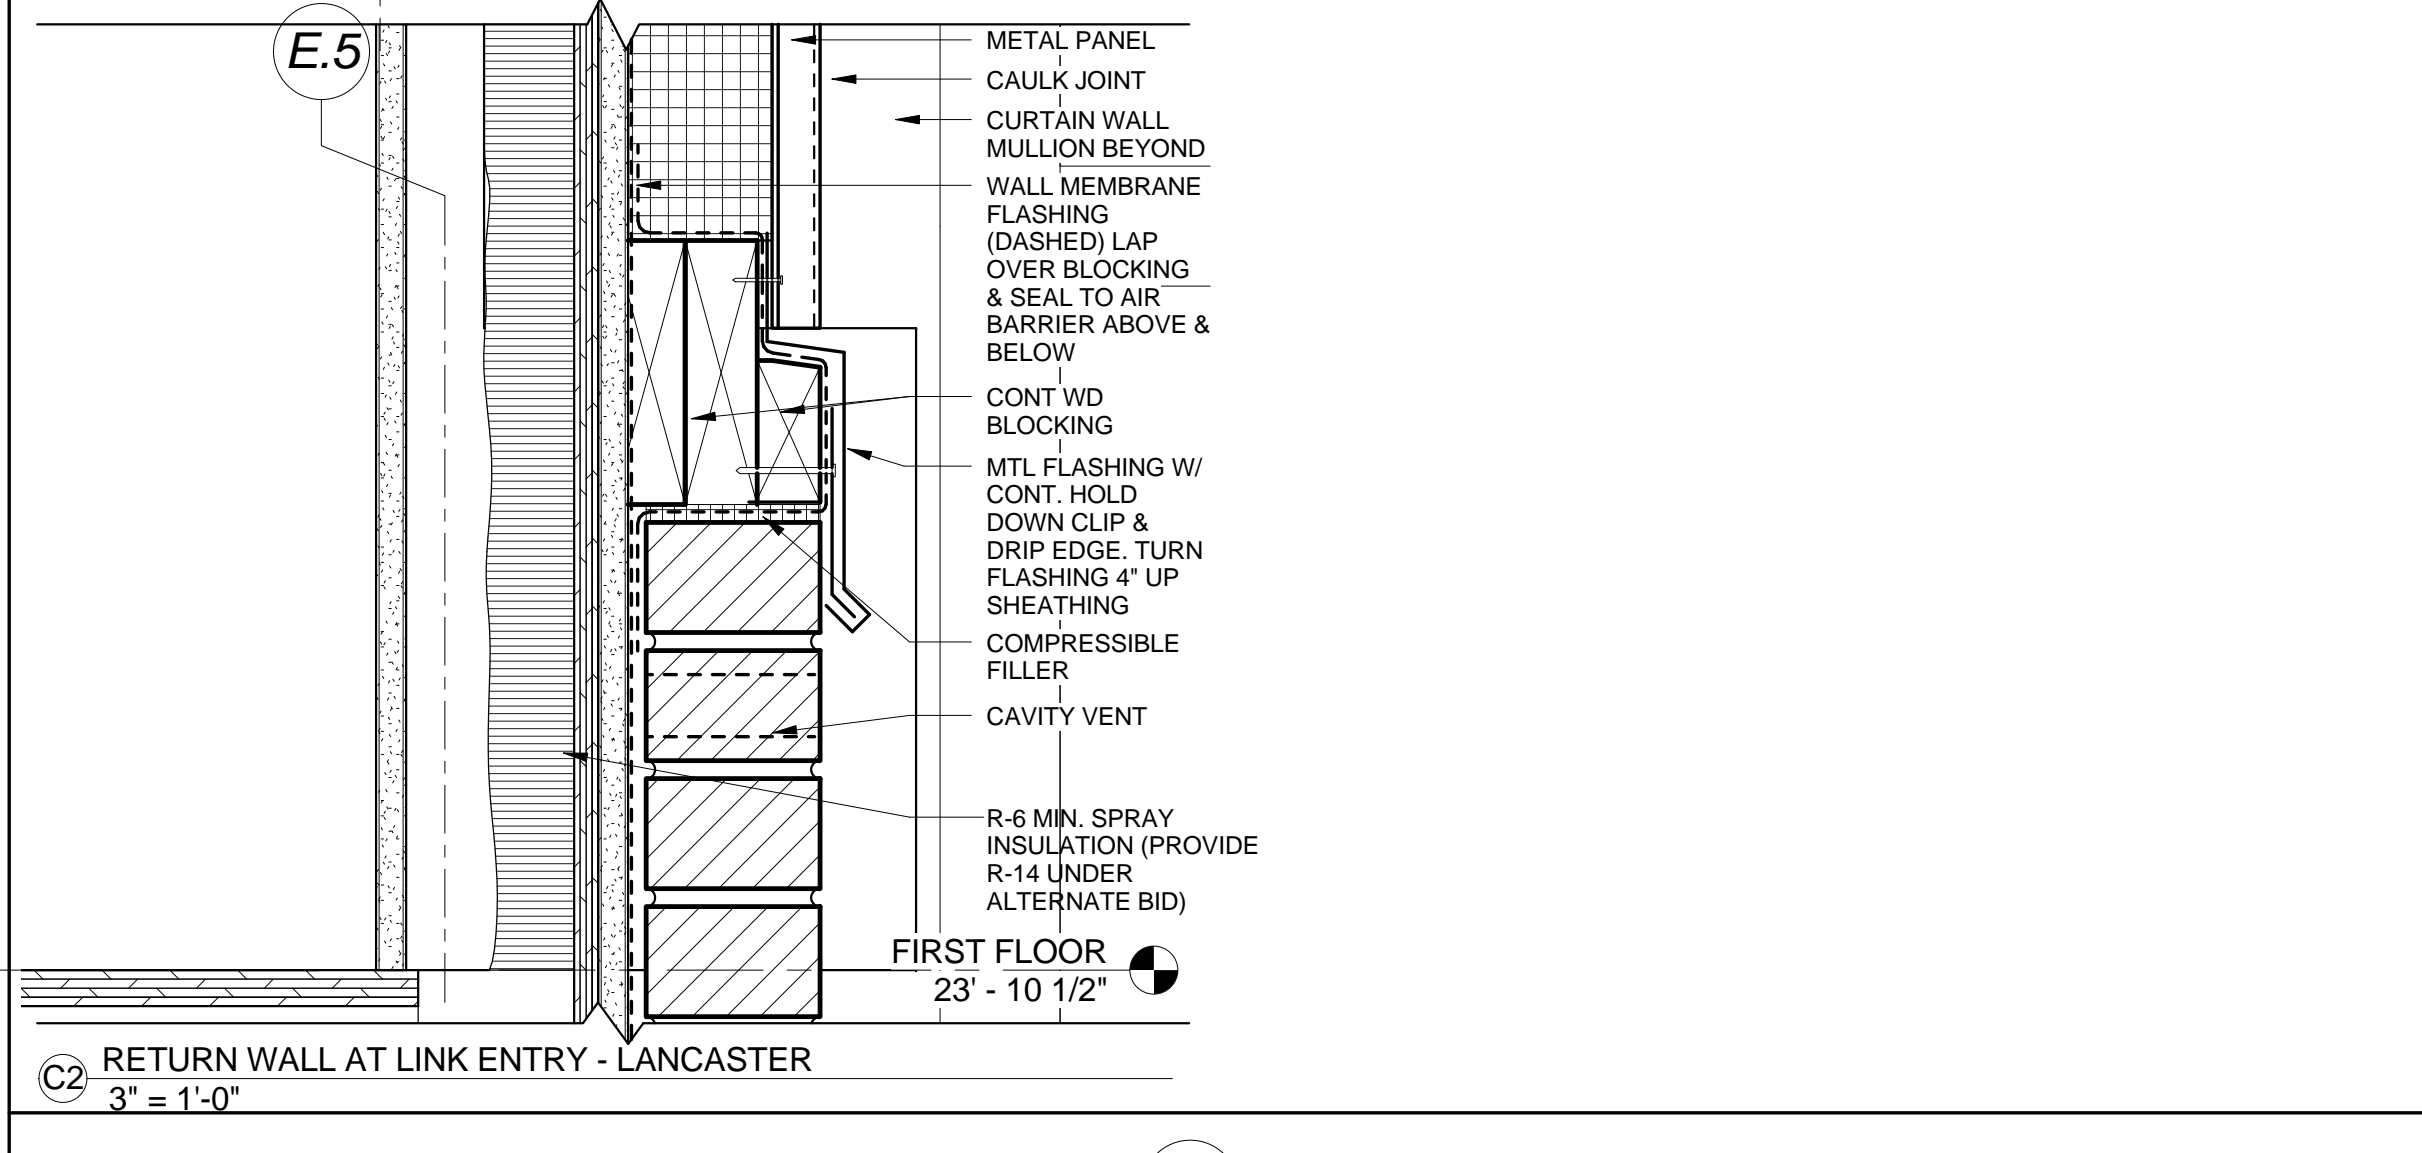

C2 RETURN WALL AT LINK ENTRY - LANCASTER
3" = 1'-0"

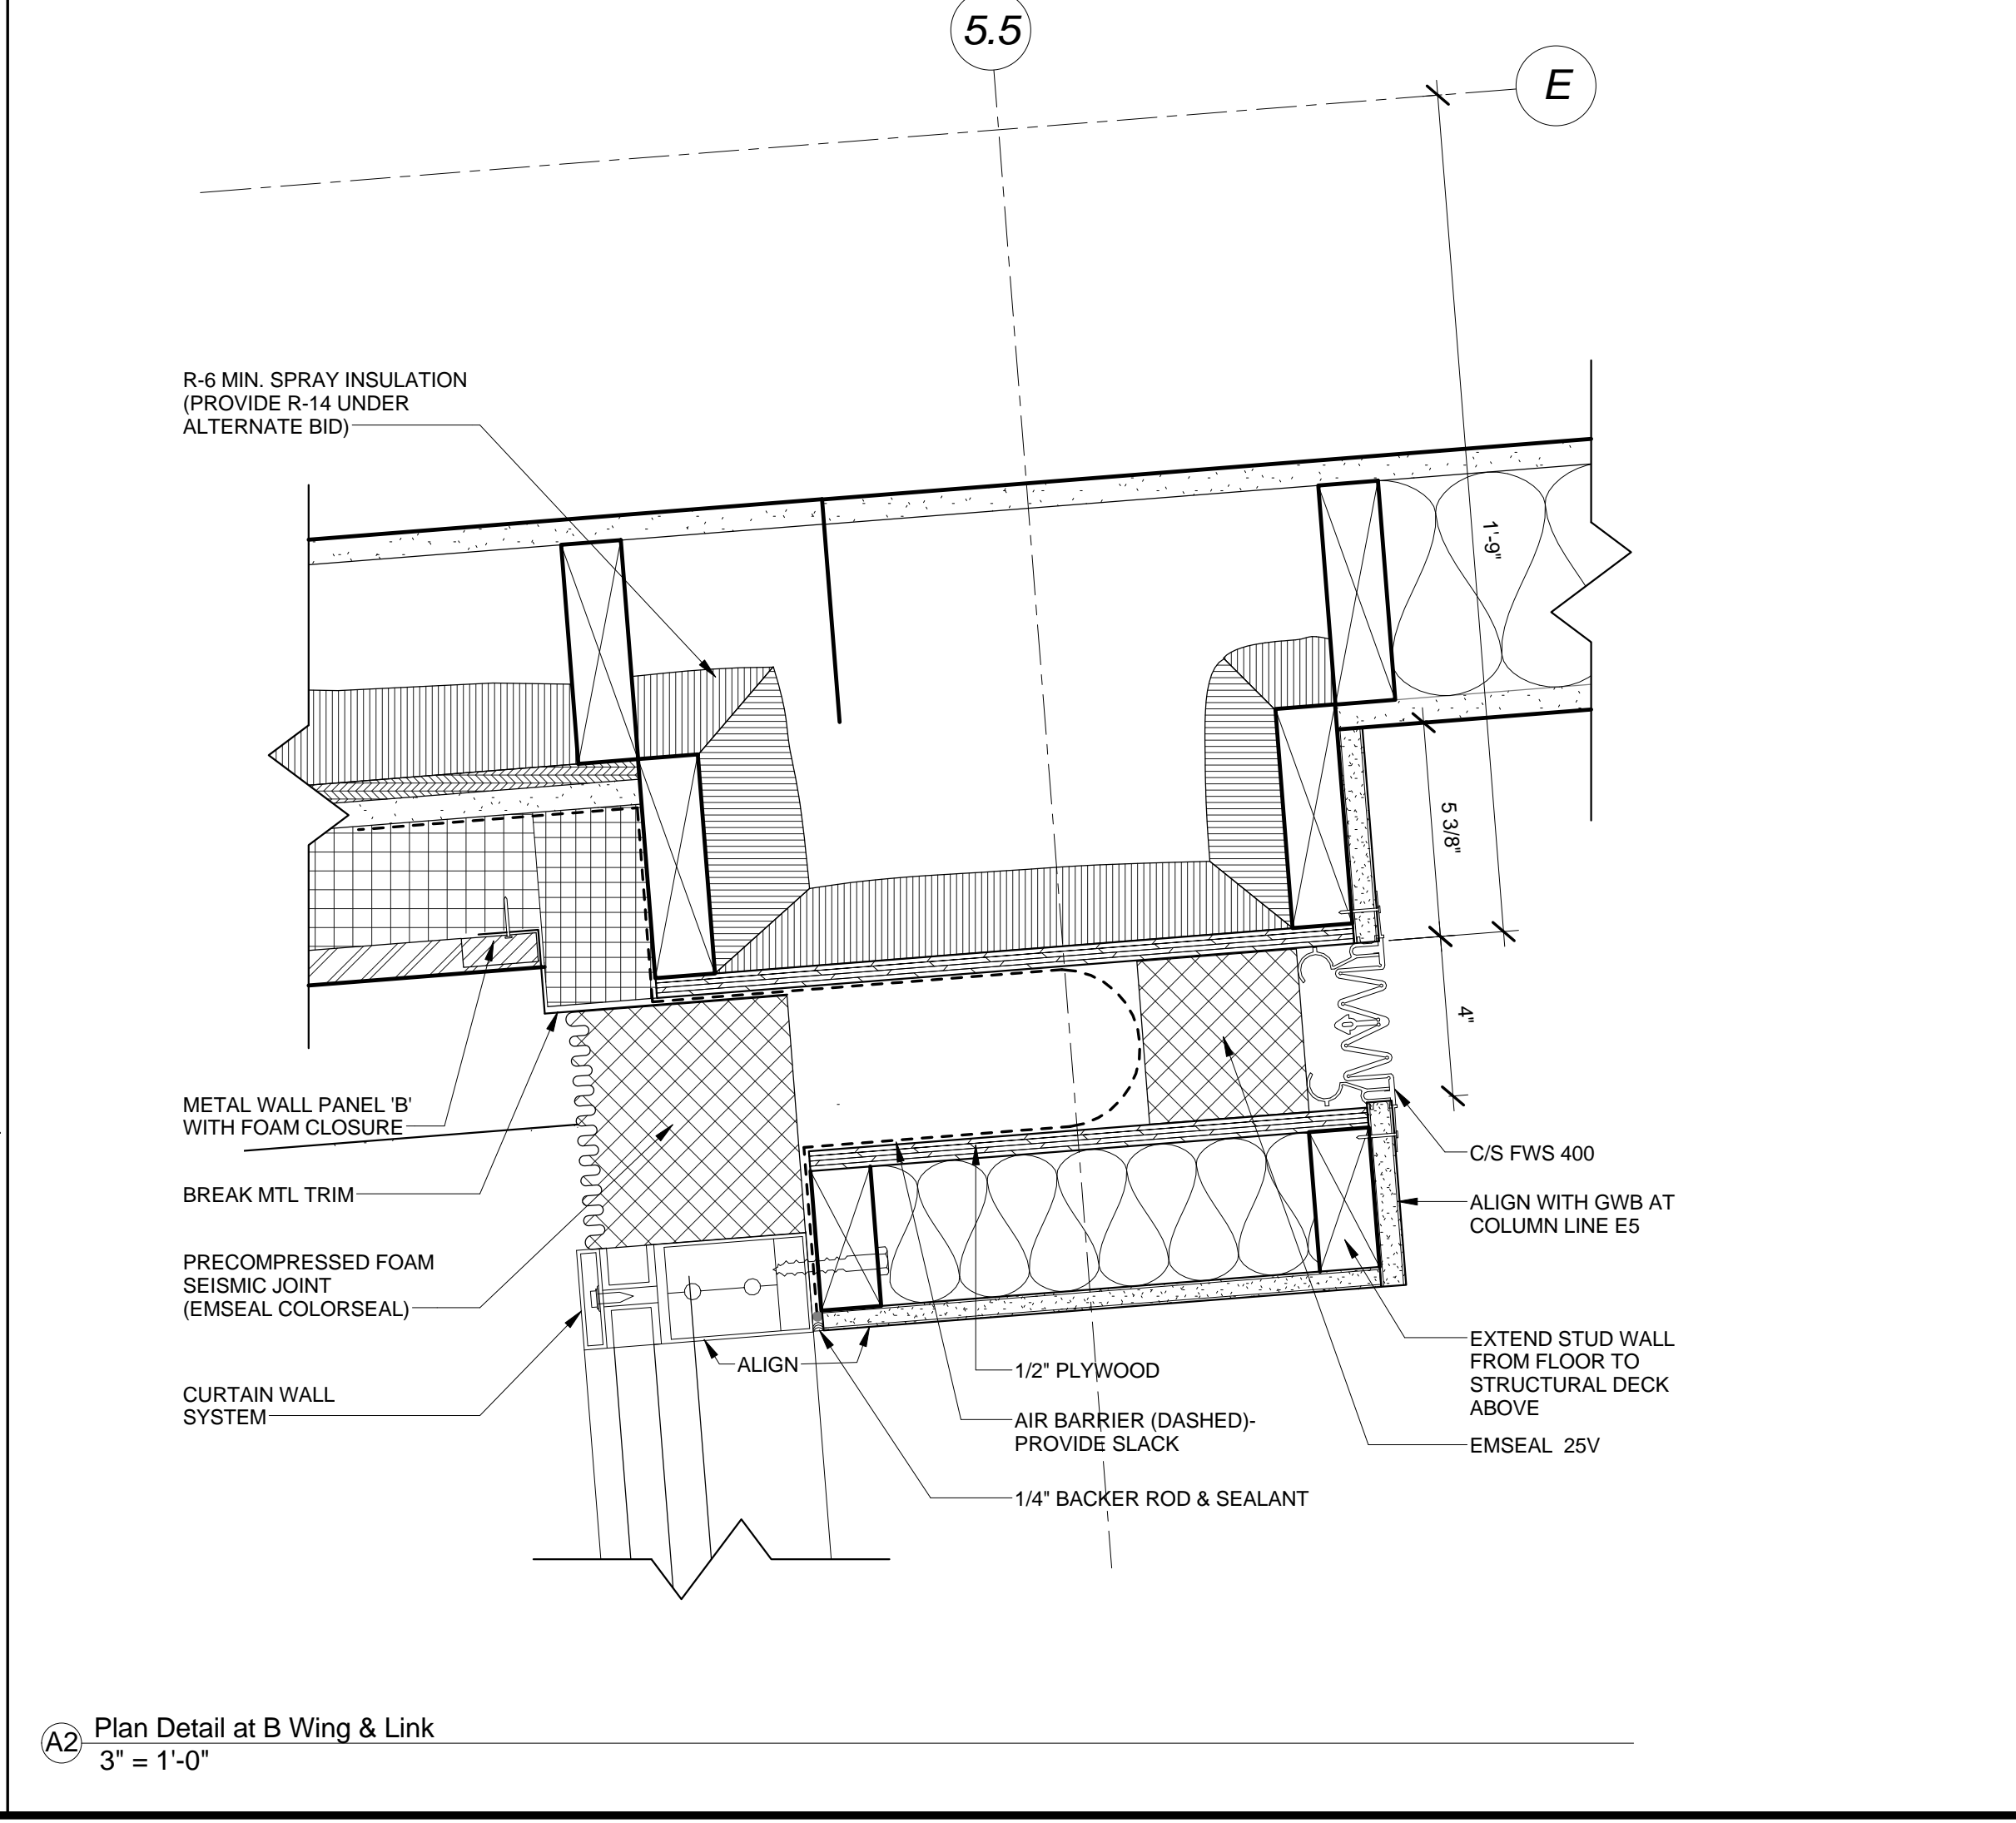

A2 Plan Detail at B Wing & Link
3" = 1'-0"