




1 PLAZA ENLARGEMENT  
(AT PEARL-LANCASTER ENTRANCE) SCALE 1/4" = 1'-0"

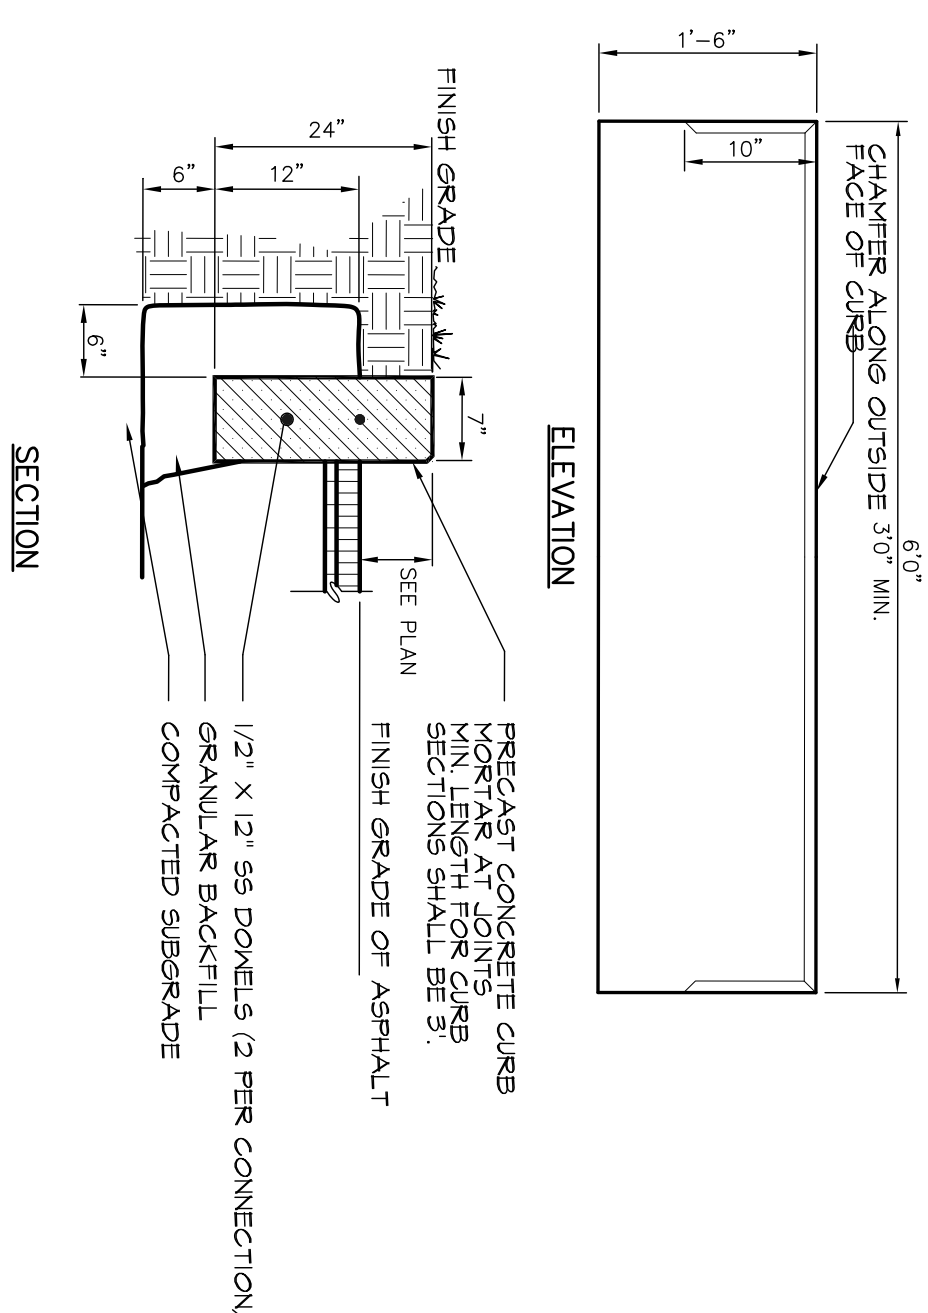


4 MODULAR RETAINING WALL DETAIL  
(AT COURTYARD) SCALE 1/4" = 1'-0"

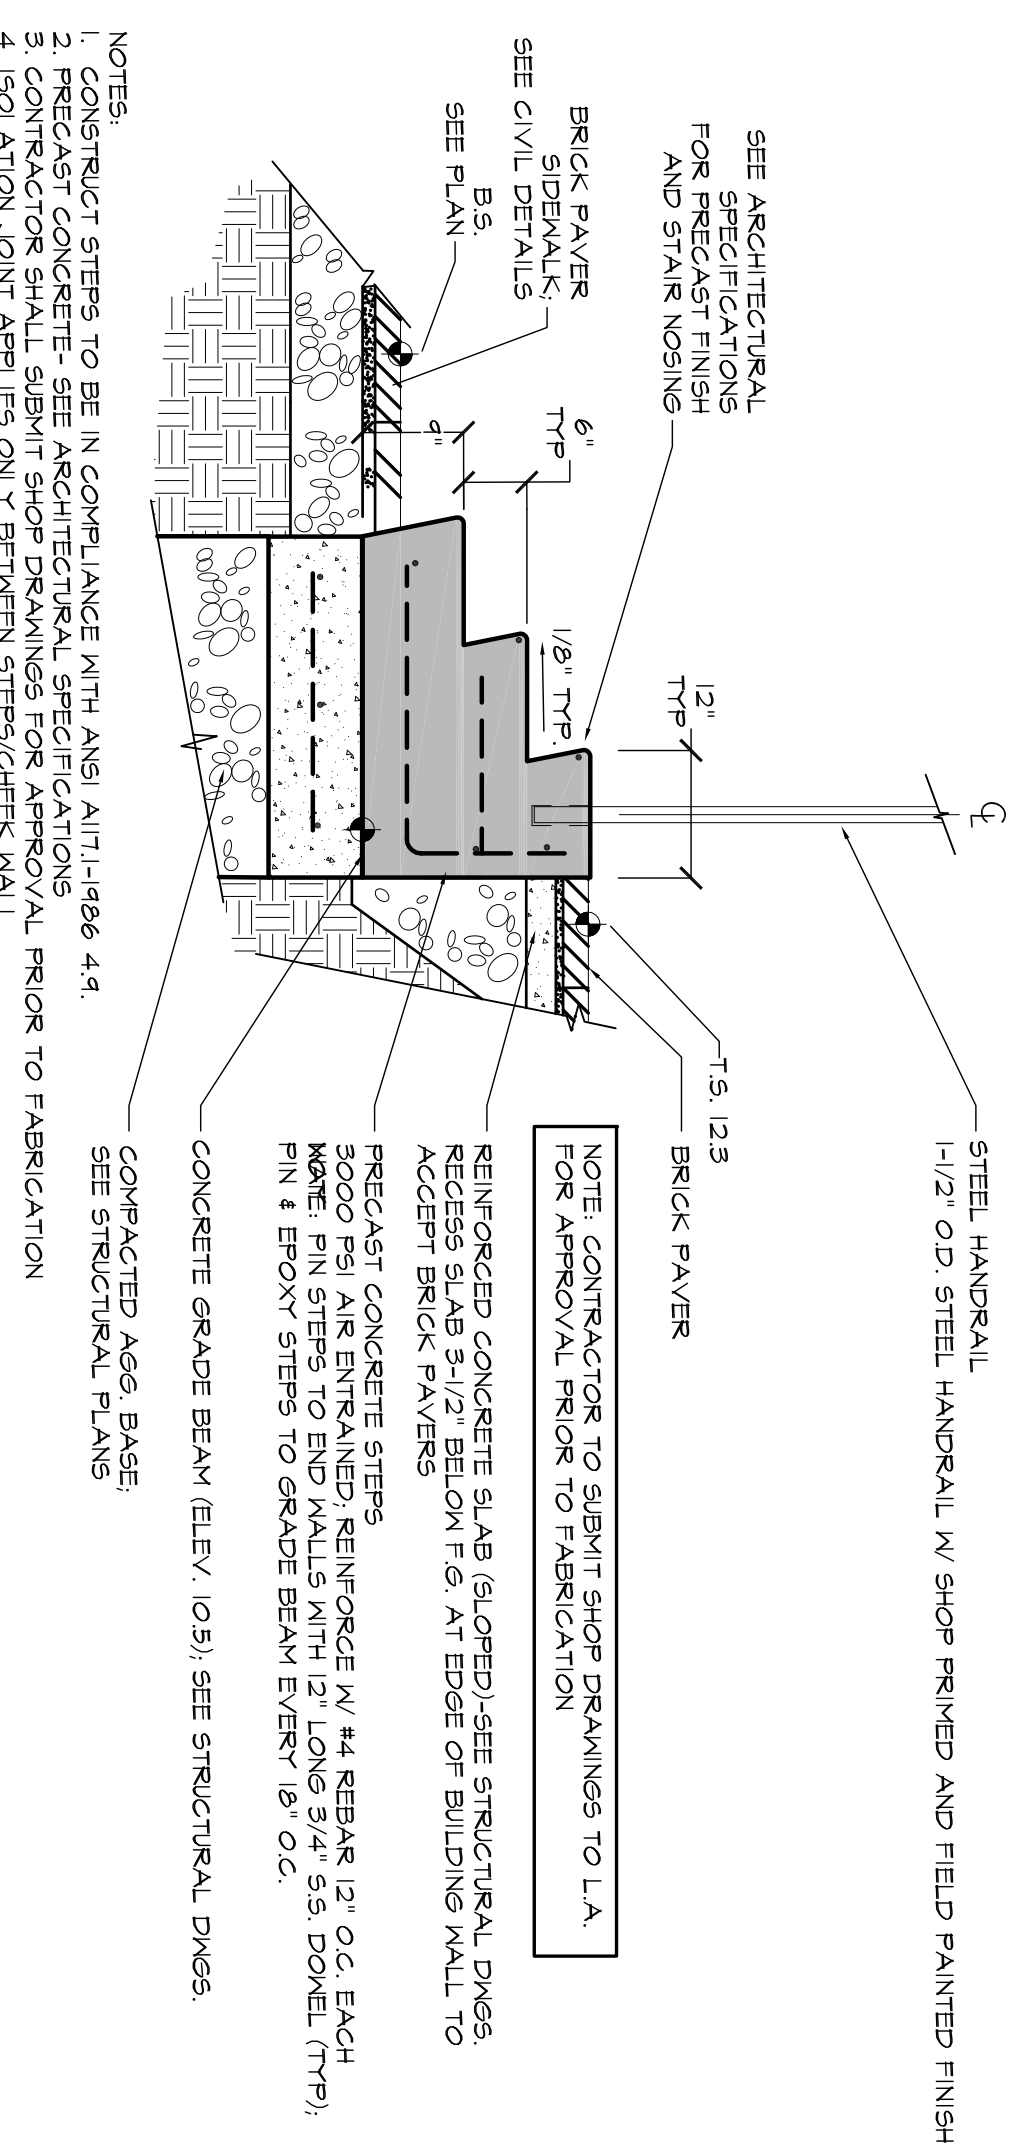


2 PRECAST CONCRETE STEP DETAIL  
(AT PEARL-LANCASTER ENTRANCE) NOT TO SCALE

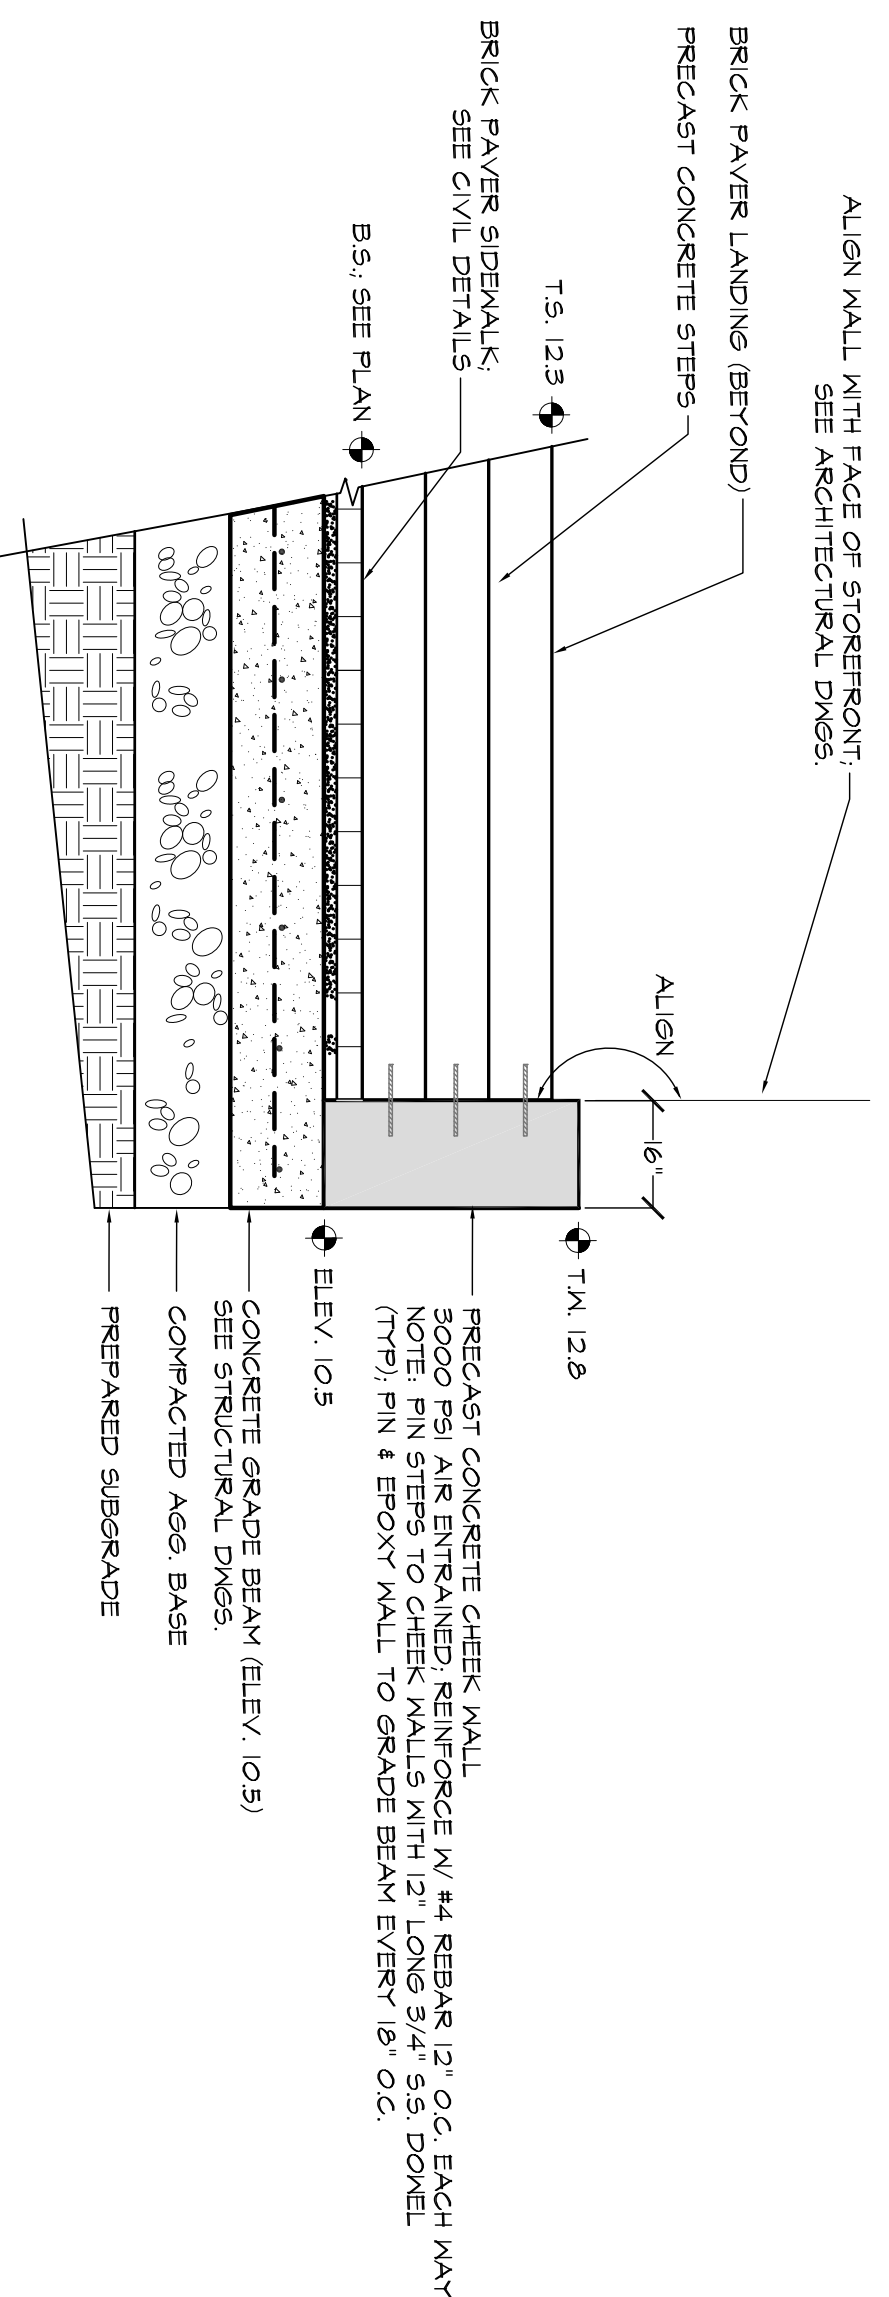


3 PRECAST CONCRETE CHEEK WALL DETAIL  
(AT PEARL-LANCASTER ENTRANCE) NOT TO SCALE

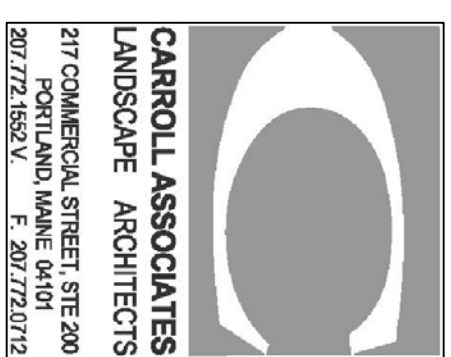

41 Hutchins Drive  
Portland, Maine 04102  
800.426.4262 | www.woodardcurran.com  
COMMITMENT & INTEGRITY DRIVE RESULTS

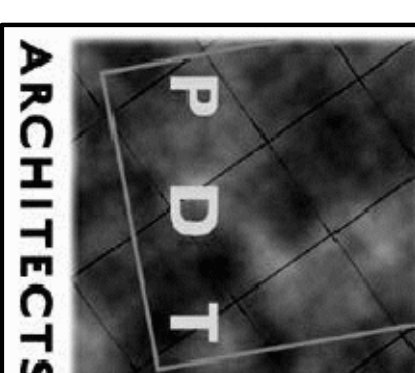

Pearl Place II ~ 184 Pearl Street  
PORTLAND, MAINE

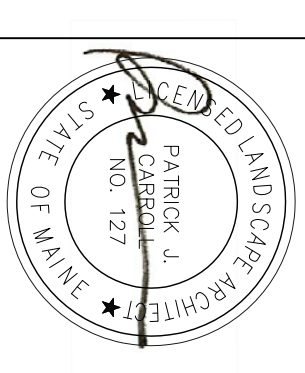

DRWN: CHK  
TC: PC  
SCALE: AS SHOWN  
ISSUE: AUGUST 3, 2011

TITLE: SITE DETAILS  
SHEET: L2.0

BID SET