



PARKING AREA PLAN

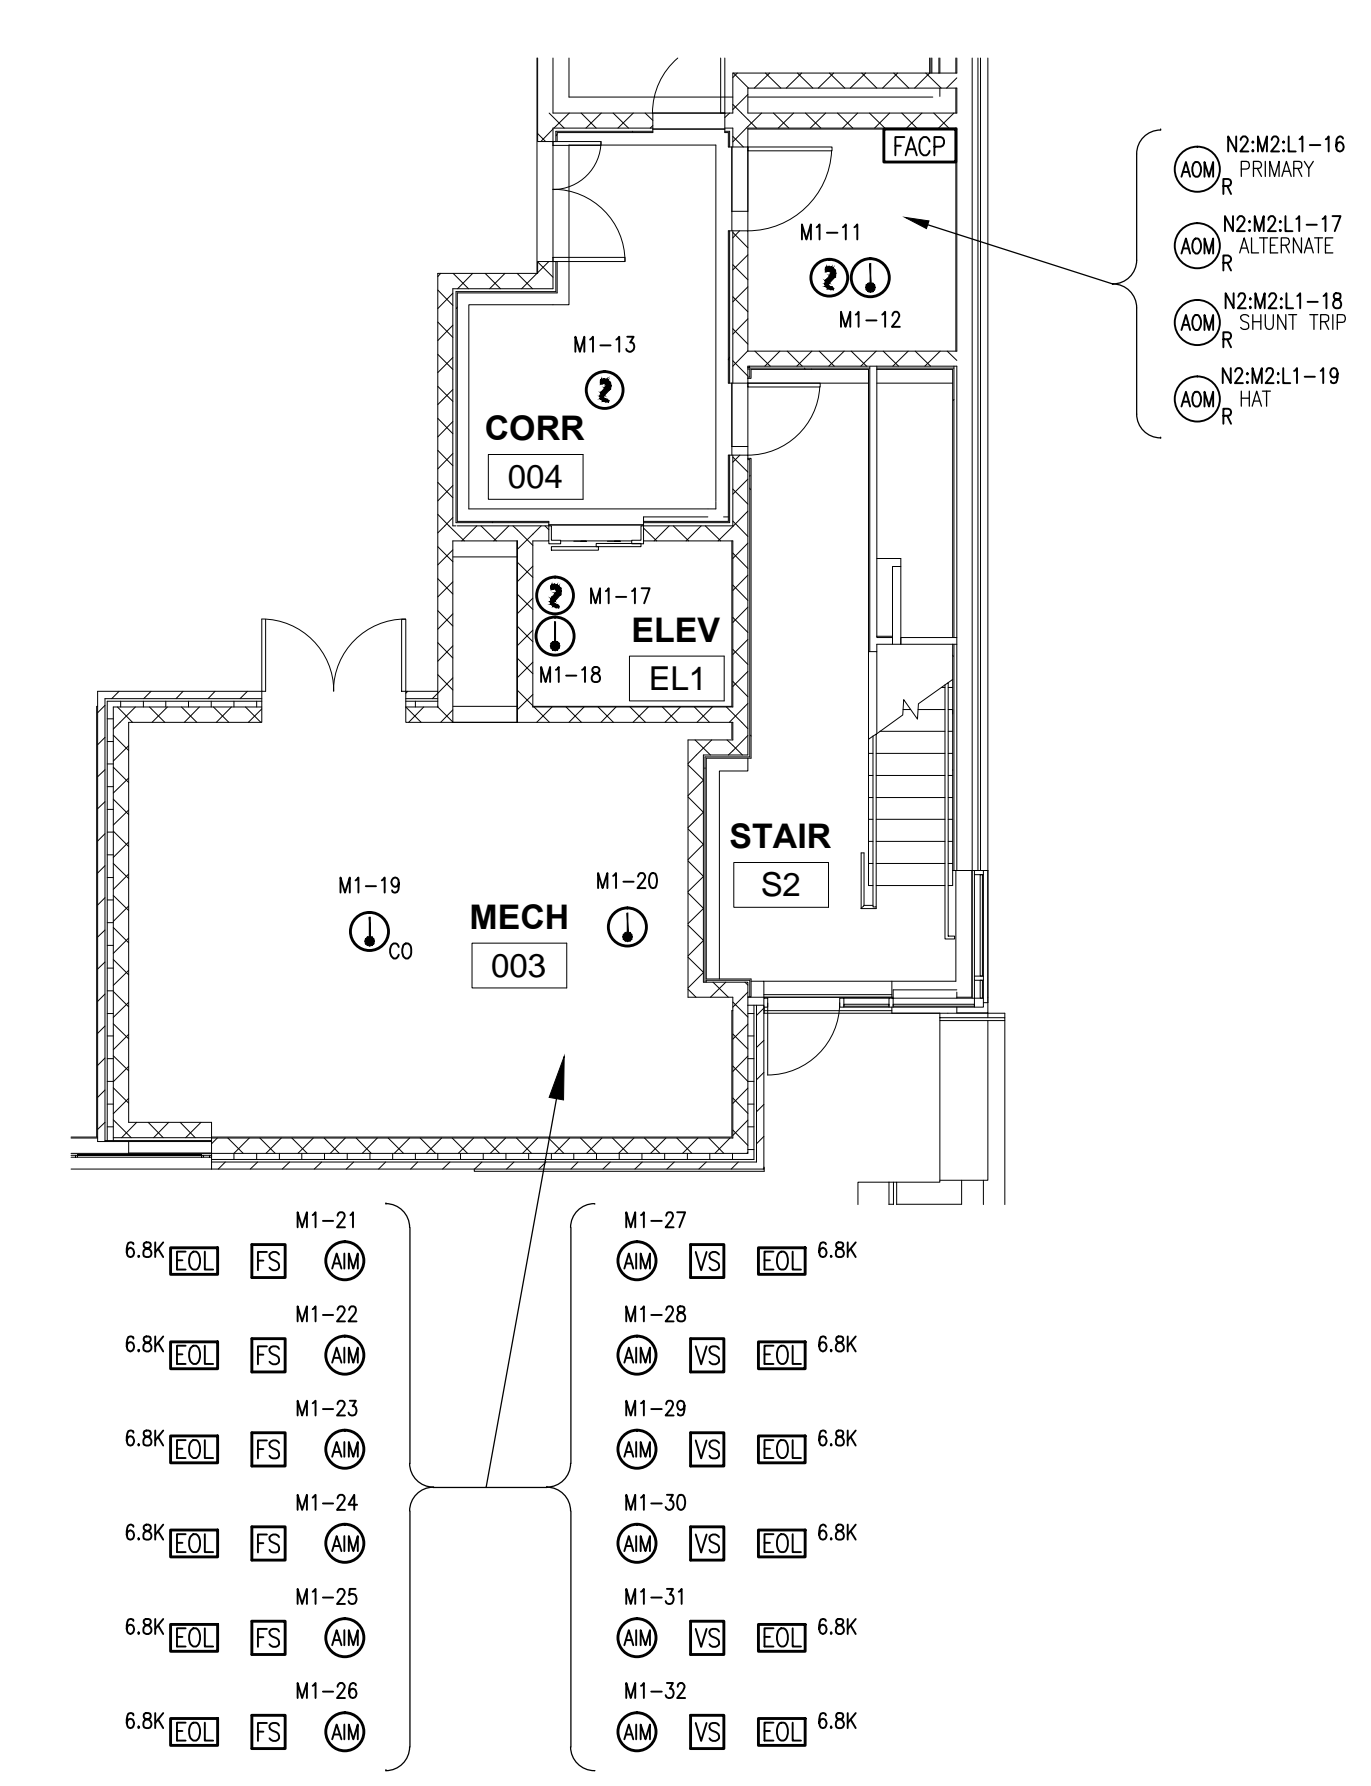

BASEMENT PARTIAL PLAN

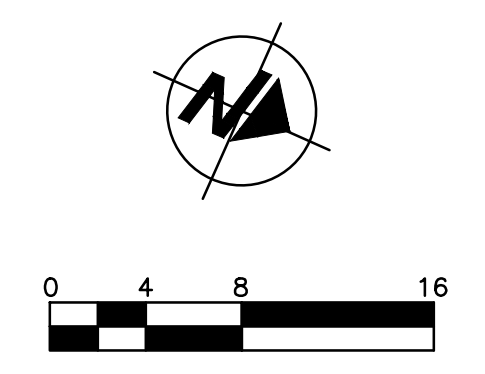

<p><b>SimplexGrinnell</b> BE SAFE. A Tyco International Company</p> <p>20 THOMAS DRIVE WESTBROOK, ME 04092 SALES: 207-842-6440 SERVICE: 207-842-6440 FAX: 207-842-6439</p>		
NO.	DATE	REVISION DESCRIPTION
<p>FIRE ALARM &amp; APARTMENT INTERCOM SYSTEM BASEMENT &amp; PARKING AREA PLAN PEARL PLACE II 184 PEARL STREET PORTLAND, MAINE</p>		
DRAWN BY:	J. STEPHENS	DATE: 1/13/11
CHECKED BY:	KALAFARSKI	DATE: 1/24/12
PROJECT NUMBER:	147419994	
SHEET TITLE:	FIRE ALARM/INTER SYSTEM BSMNT & PARKING PLAN	
SHEET NUMBER:	FA-101 FA-101.dwg	