




ROOF FRAMING PLAN
1/4" = 1'-0"

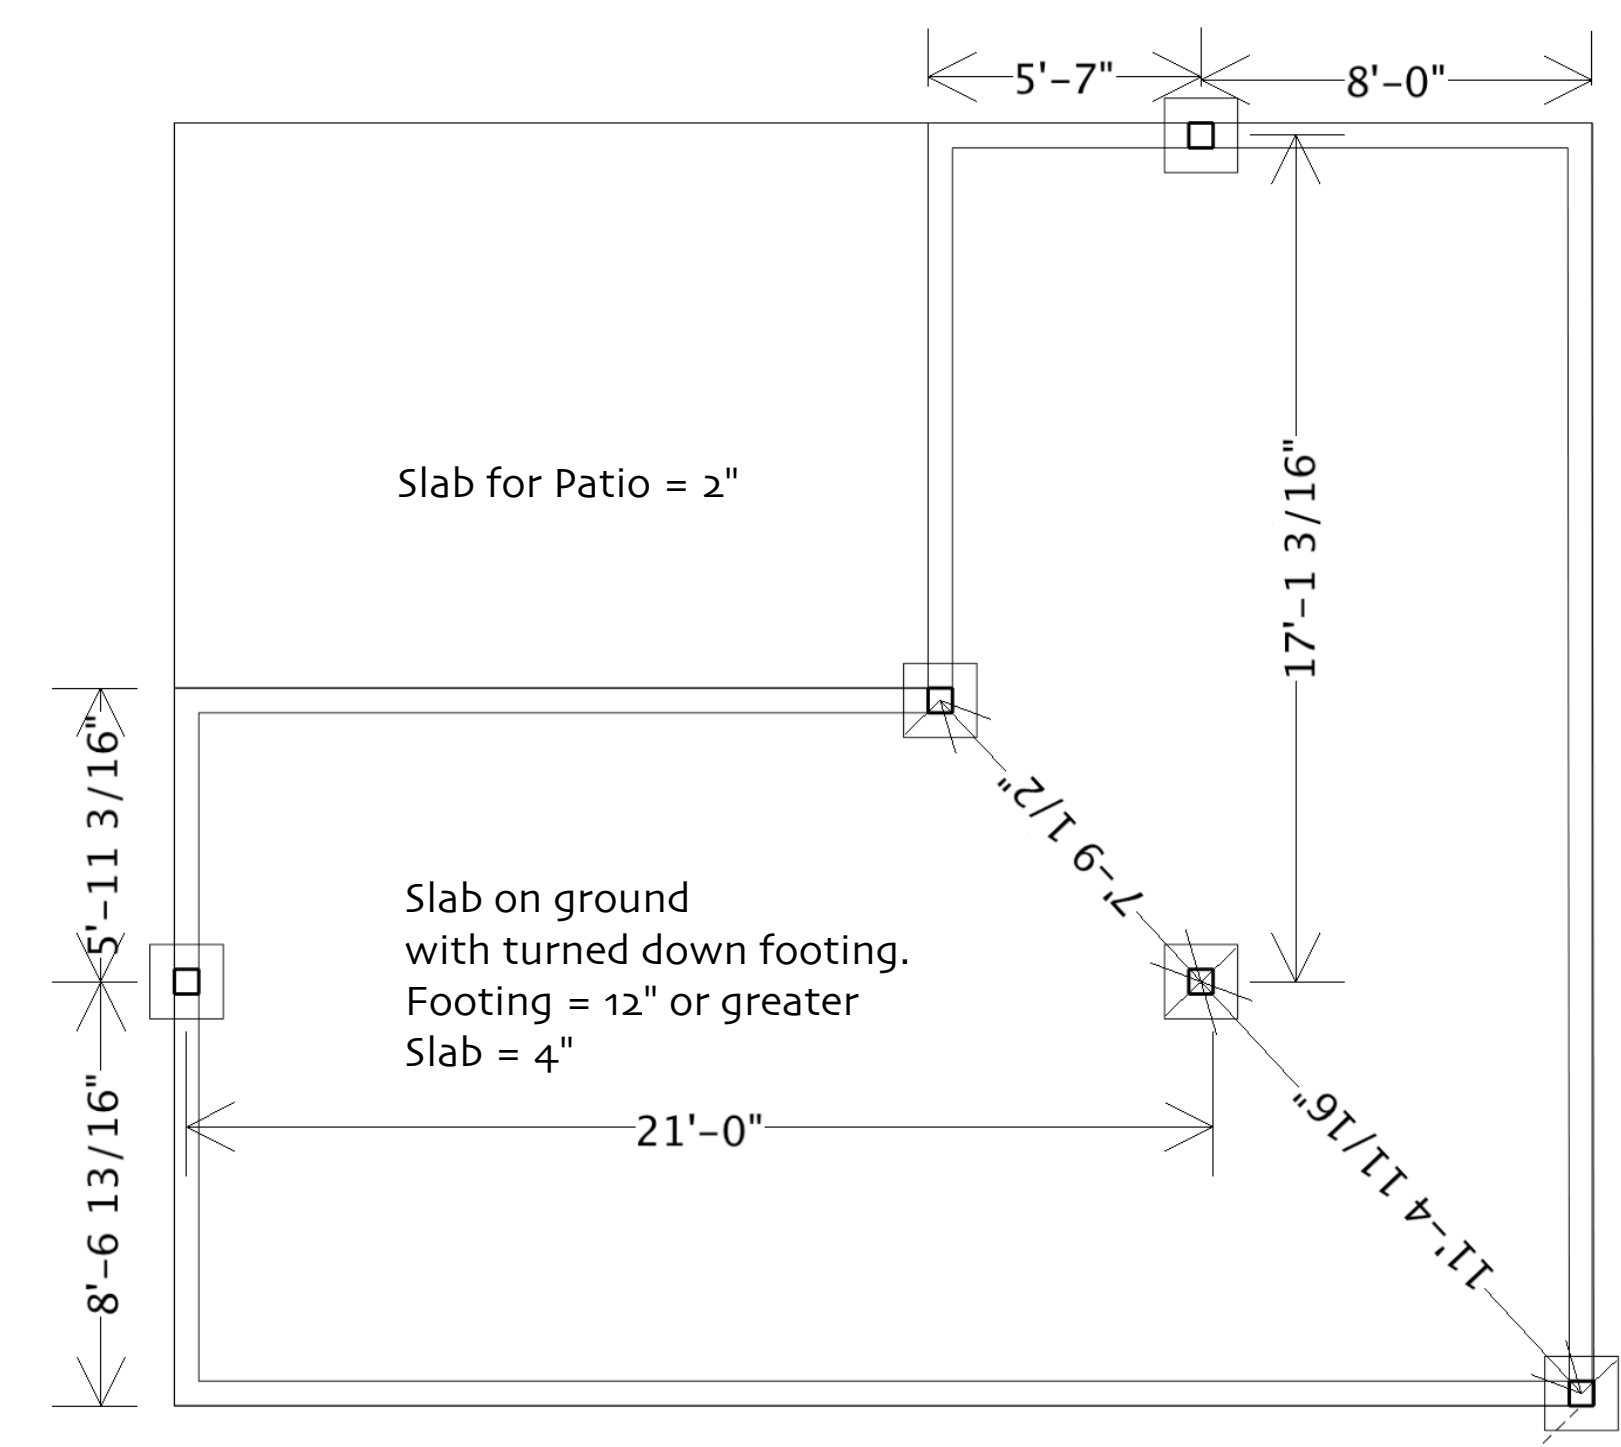


FOUNDATION PLAN
1/4" = 1'-0"

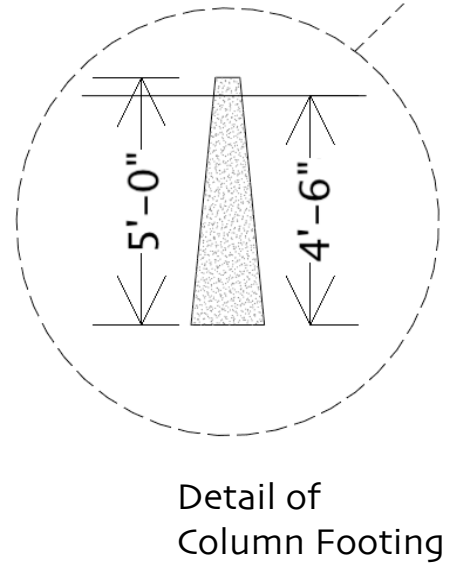


Detail of Column Footing

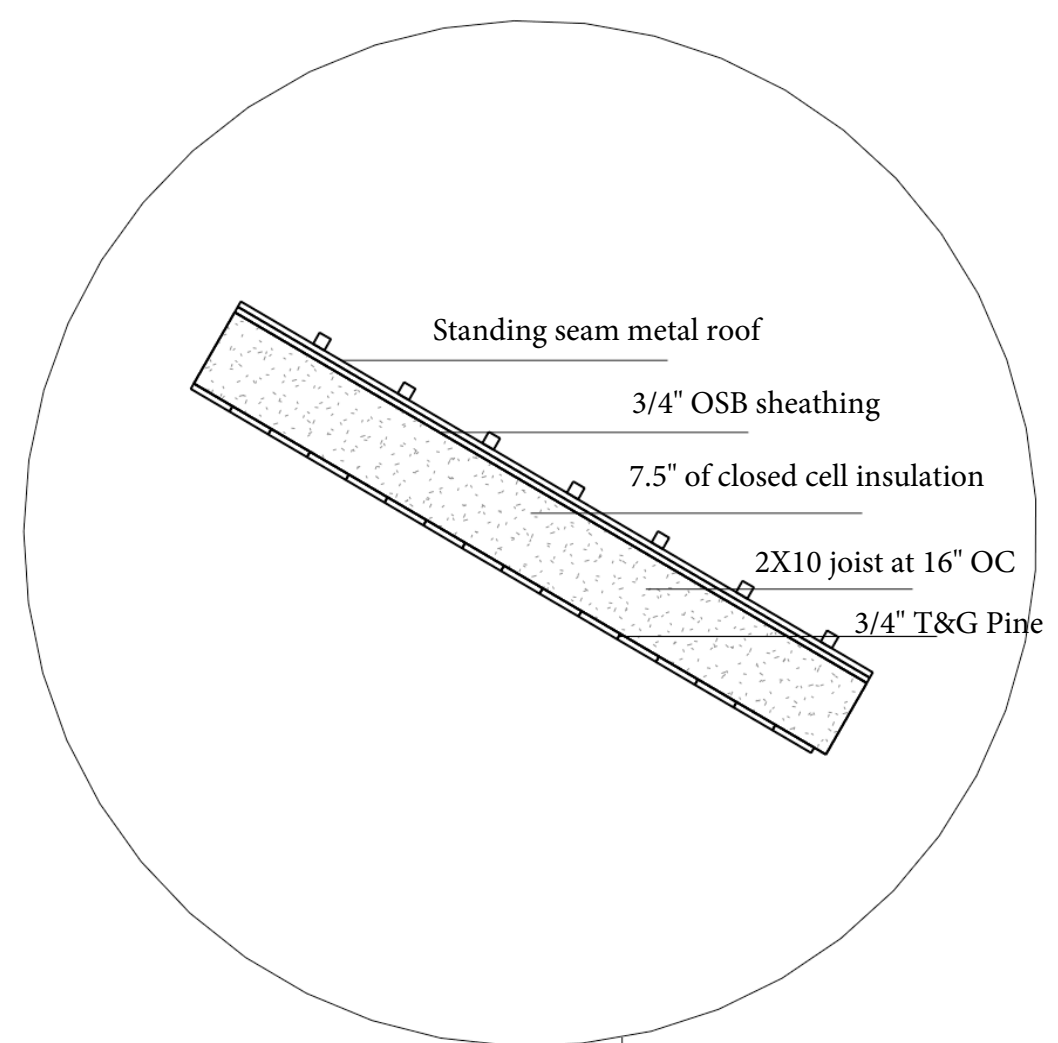


ROOF DETAIL
1/2" = 1'-0"

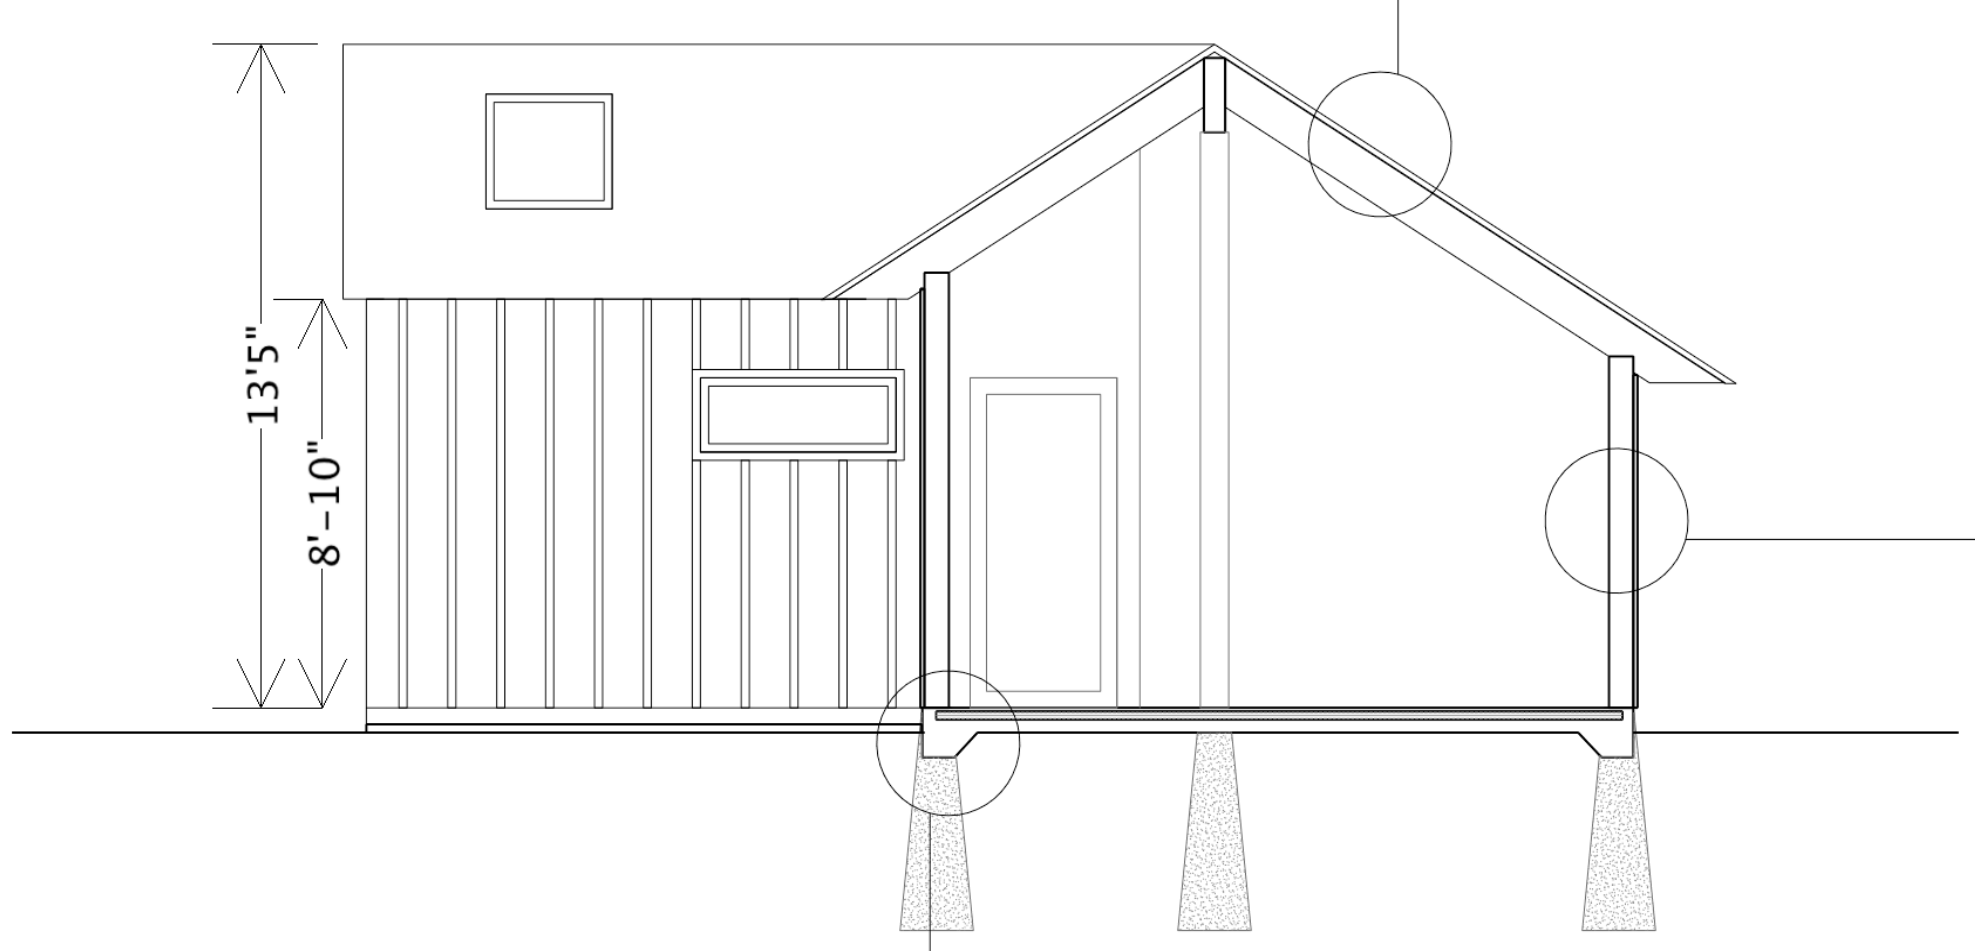

SECTION A
1/4" = 1'-0"

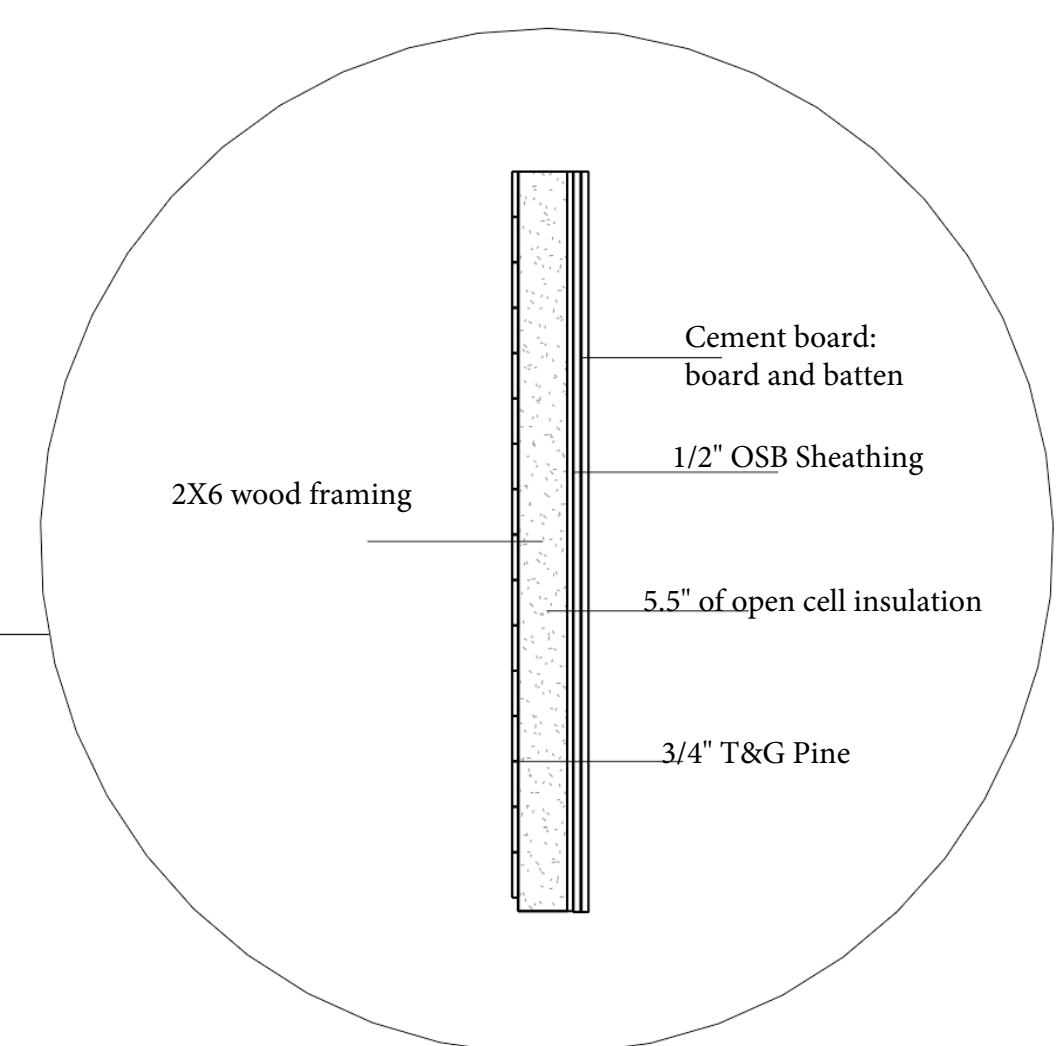

WALL DETAIL
1/2" = 1'-0"

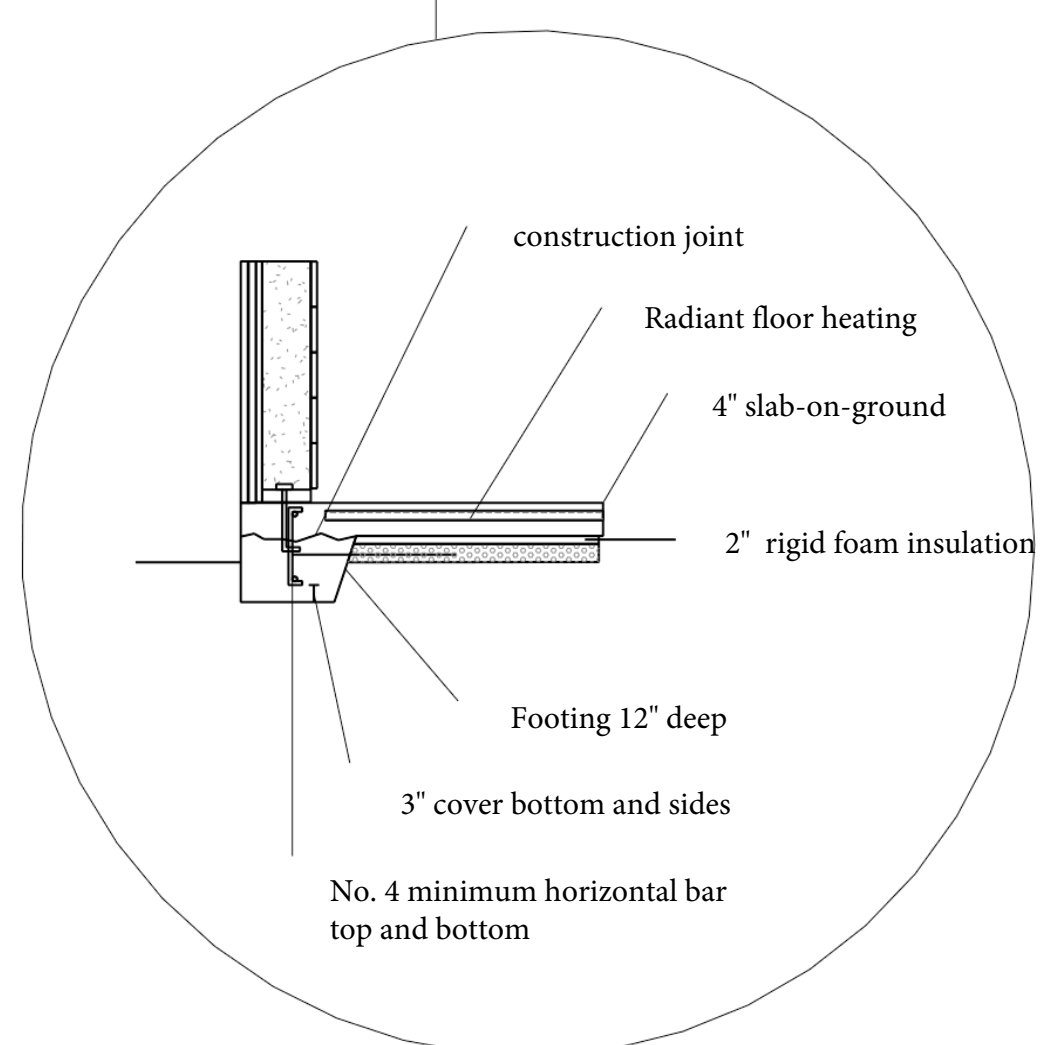

FOUNDATION DETAIL
1/2" = 1'-0"

"The Cottage on Chapel"
49 Chapel Street Portland, Maine

Federal Street Phoenix LLC
PO Box 15341
Portland, ME 04112
Phone: 207-518-7038
E-mail: brentadler@gmail.com

Date: 4/10/17
Rev1
Rev2
Rev3

S1.0