




GRANT HAYS
ASSOCIATES

ARCHITECTURE & INTERIOR DESIGN
P.O. BOX 6179 FALMOUTH MAINE 04105
207.871.5900 www.granthays.com

J.TAL

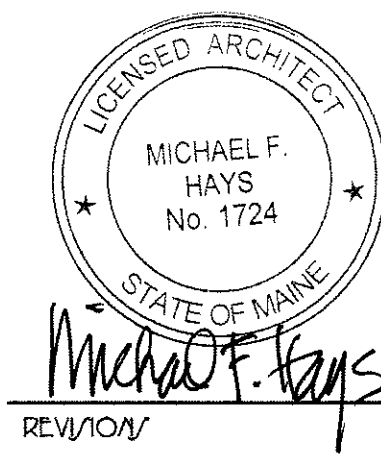

REV/10/11

PROJECT NAME

15 UNIT APARTMENT BUILDING
48 WILMOT STREET
48 WILMOT STREET LLC.
477 CONGRESS STREET
PORTLAND, MAINE 04101

/SHEET

BUILDING SECTION

DATE
26 JUNE 2015

SCALE
1/4"=1'-0"

DRAWN BY
JAM/MFH

JOB NO.
150605


/SHEET

A5


COPYRIGHT
REPRODUCTION OR REVISE OF THIS
DOCUMENT WITHOUT WRITTEN
PERMISSION FROM GRANT HAYS/
ASSOCIATES IS PROHIBITED.



SCALE: 1/4" = 1'-0"

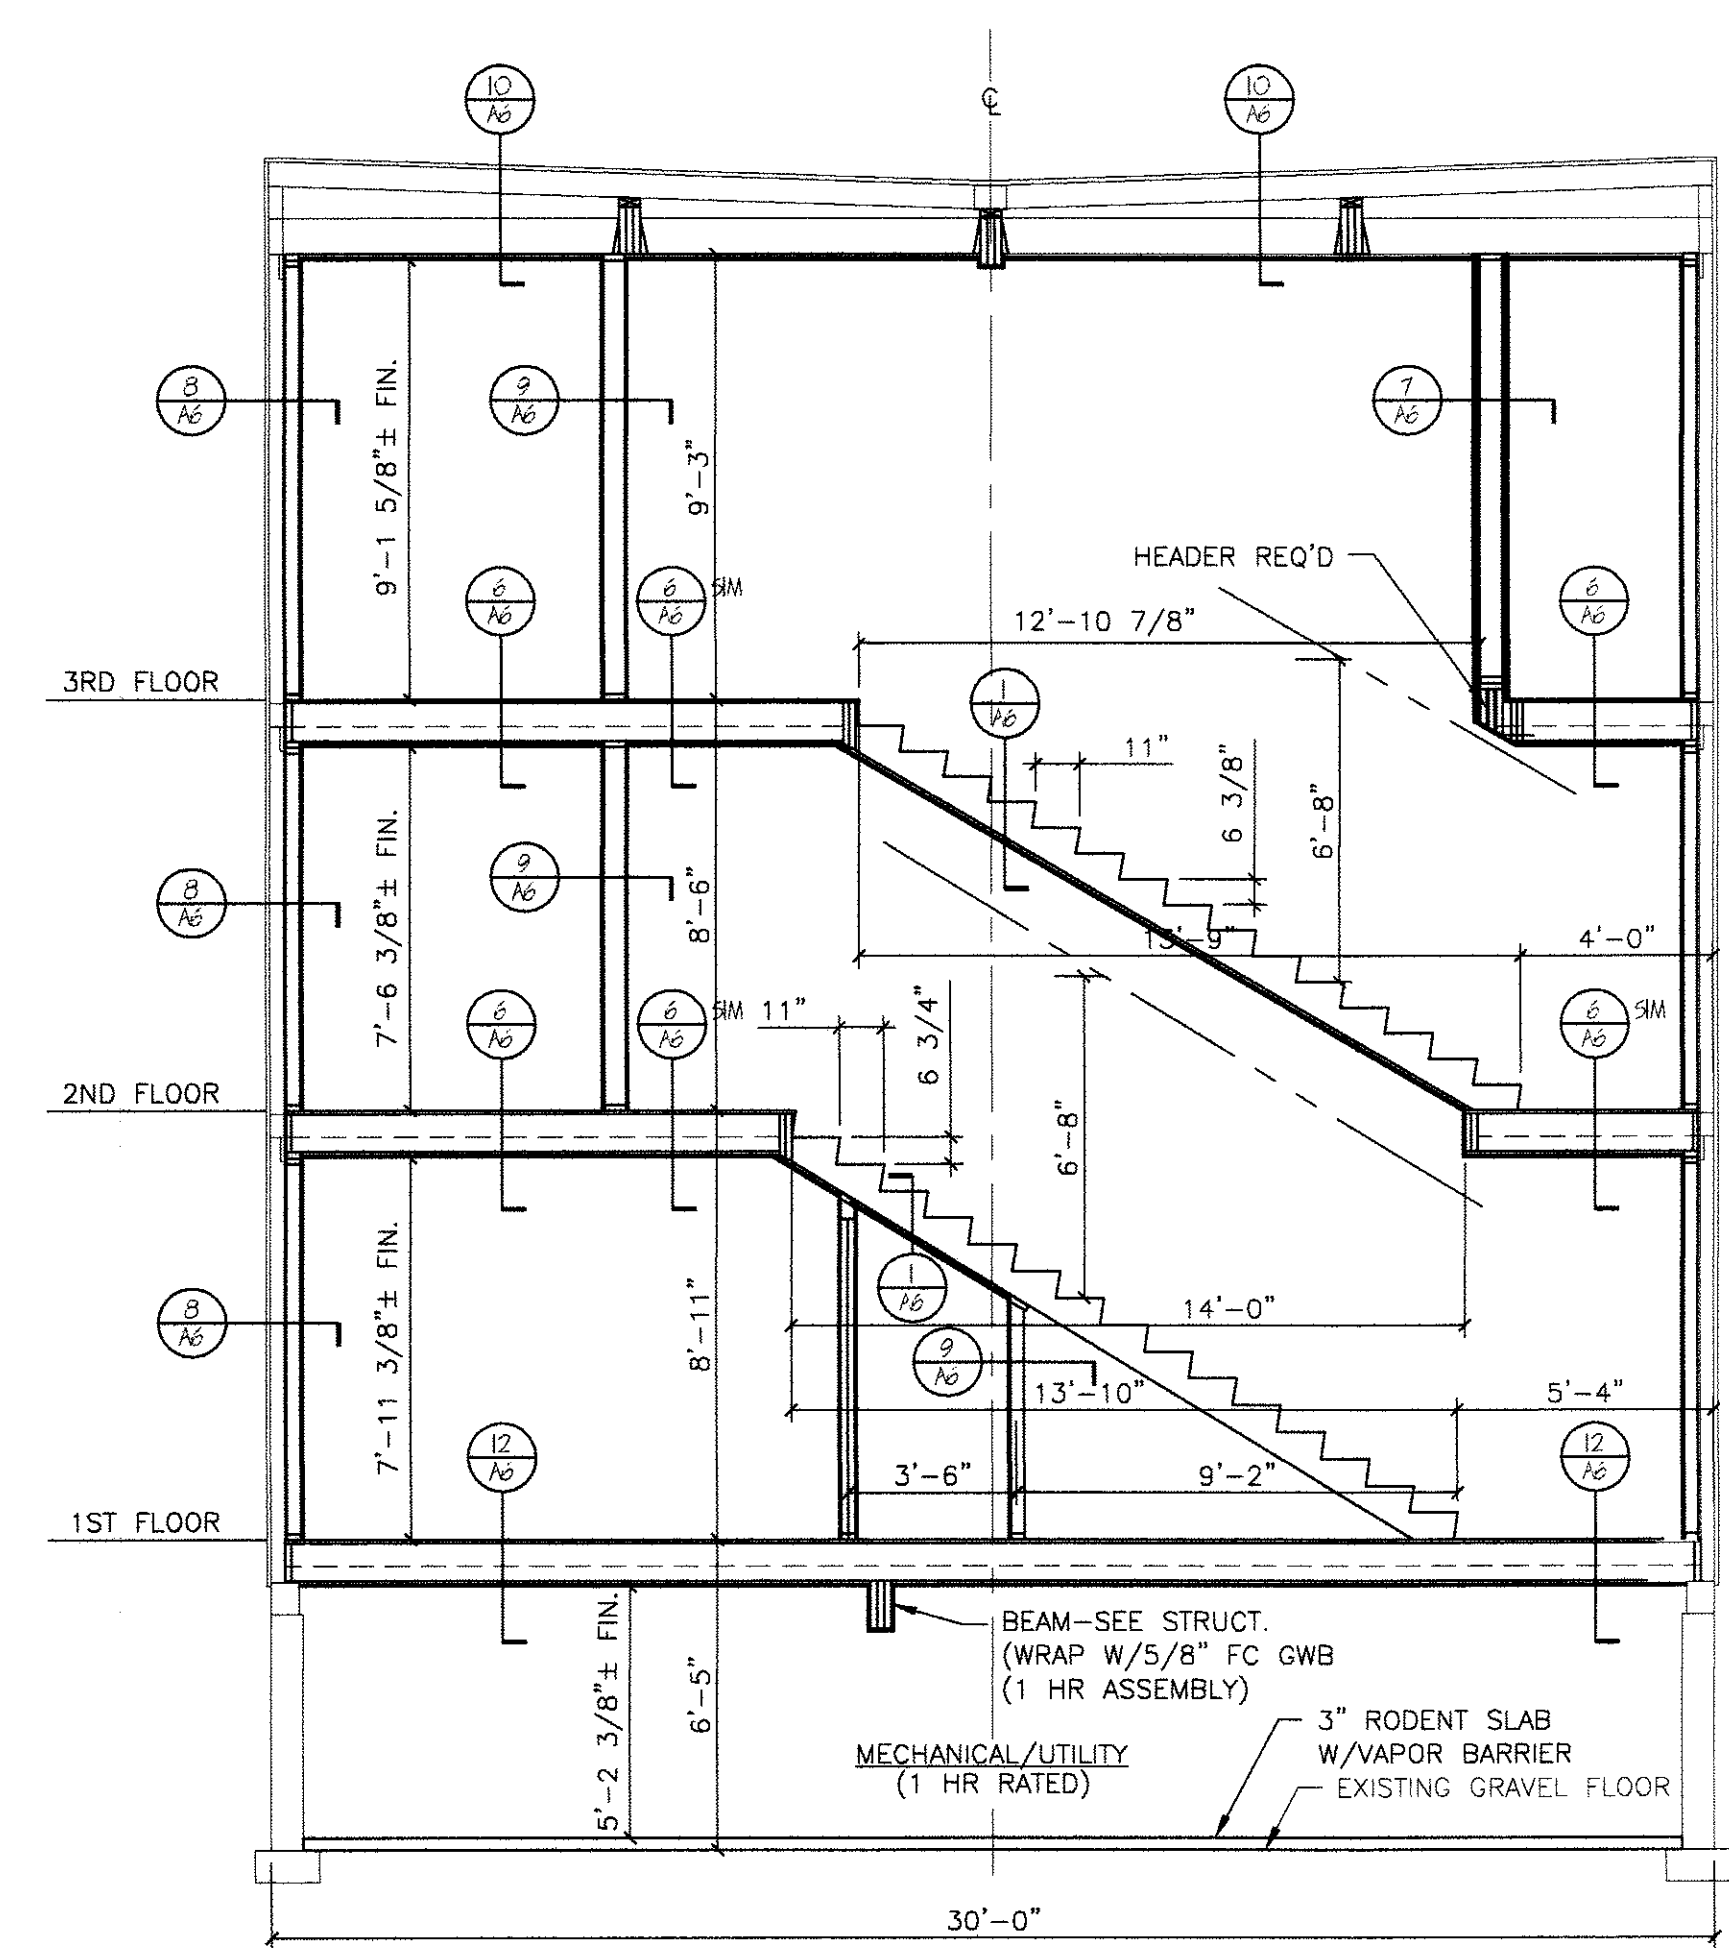

A
A2 STAIR SECTION
SCALE: 1/4"=1'-0"

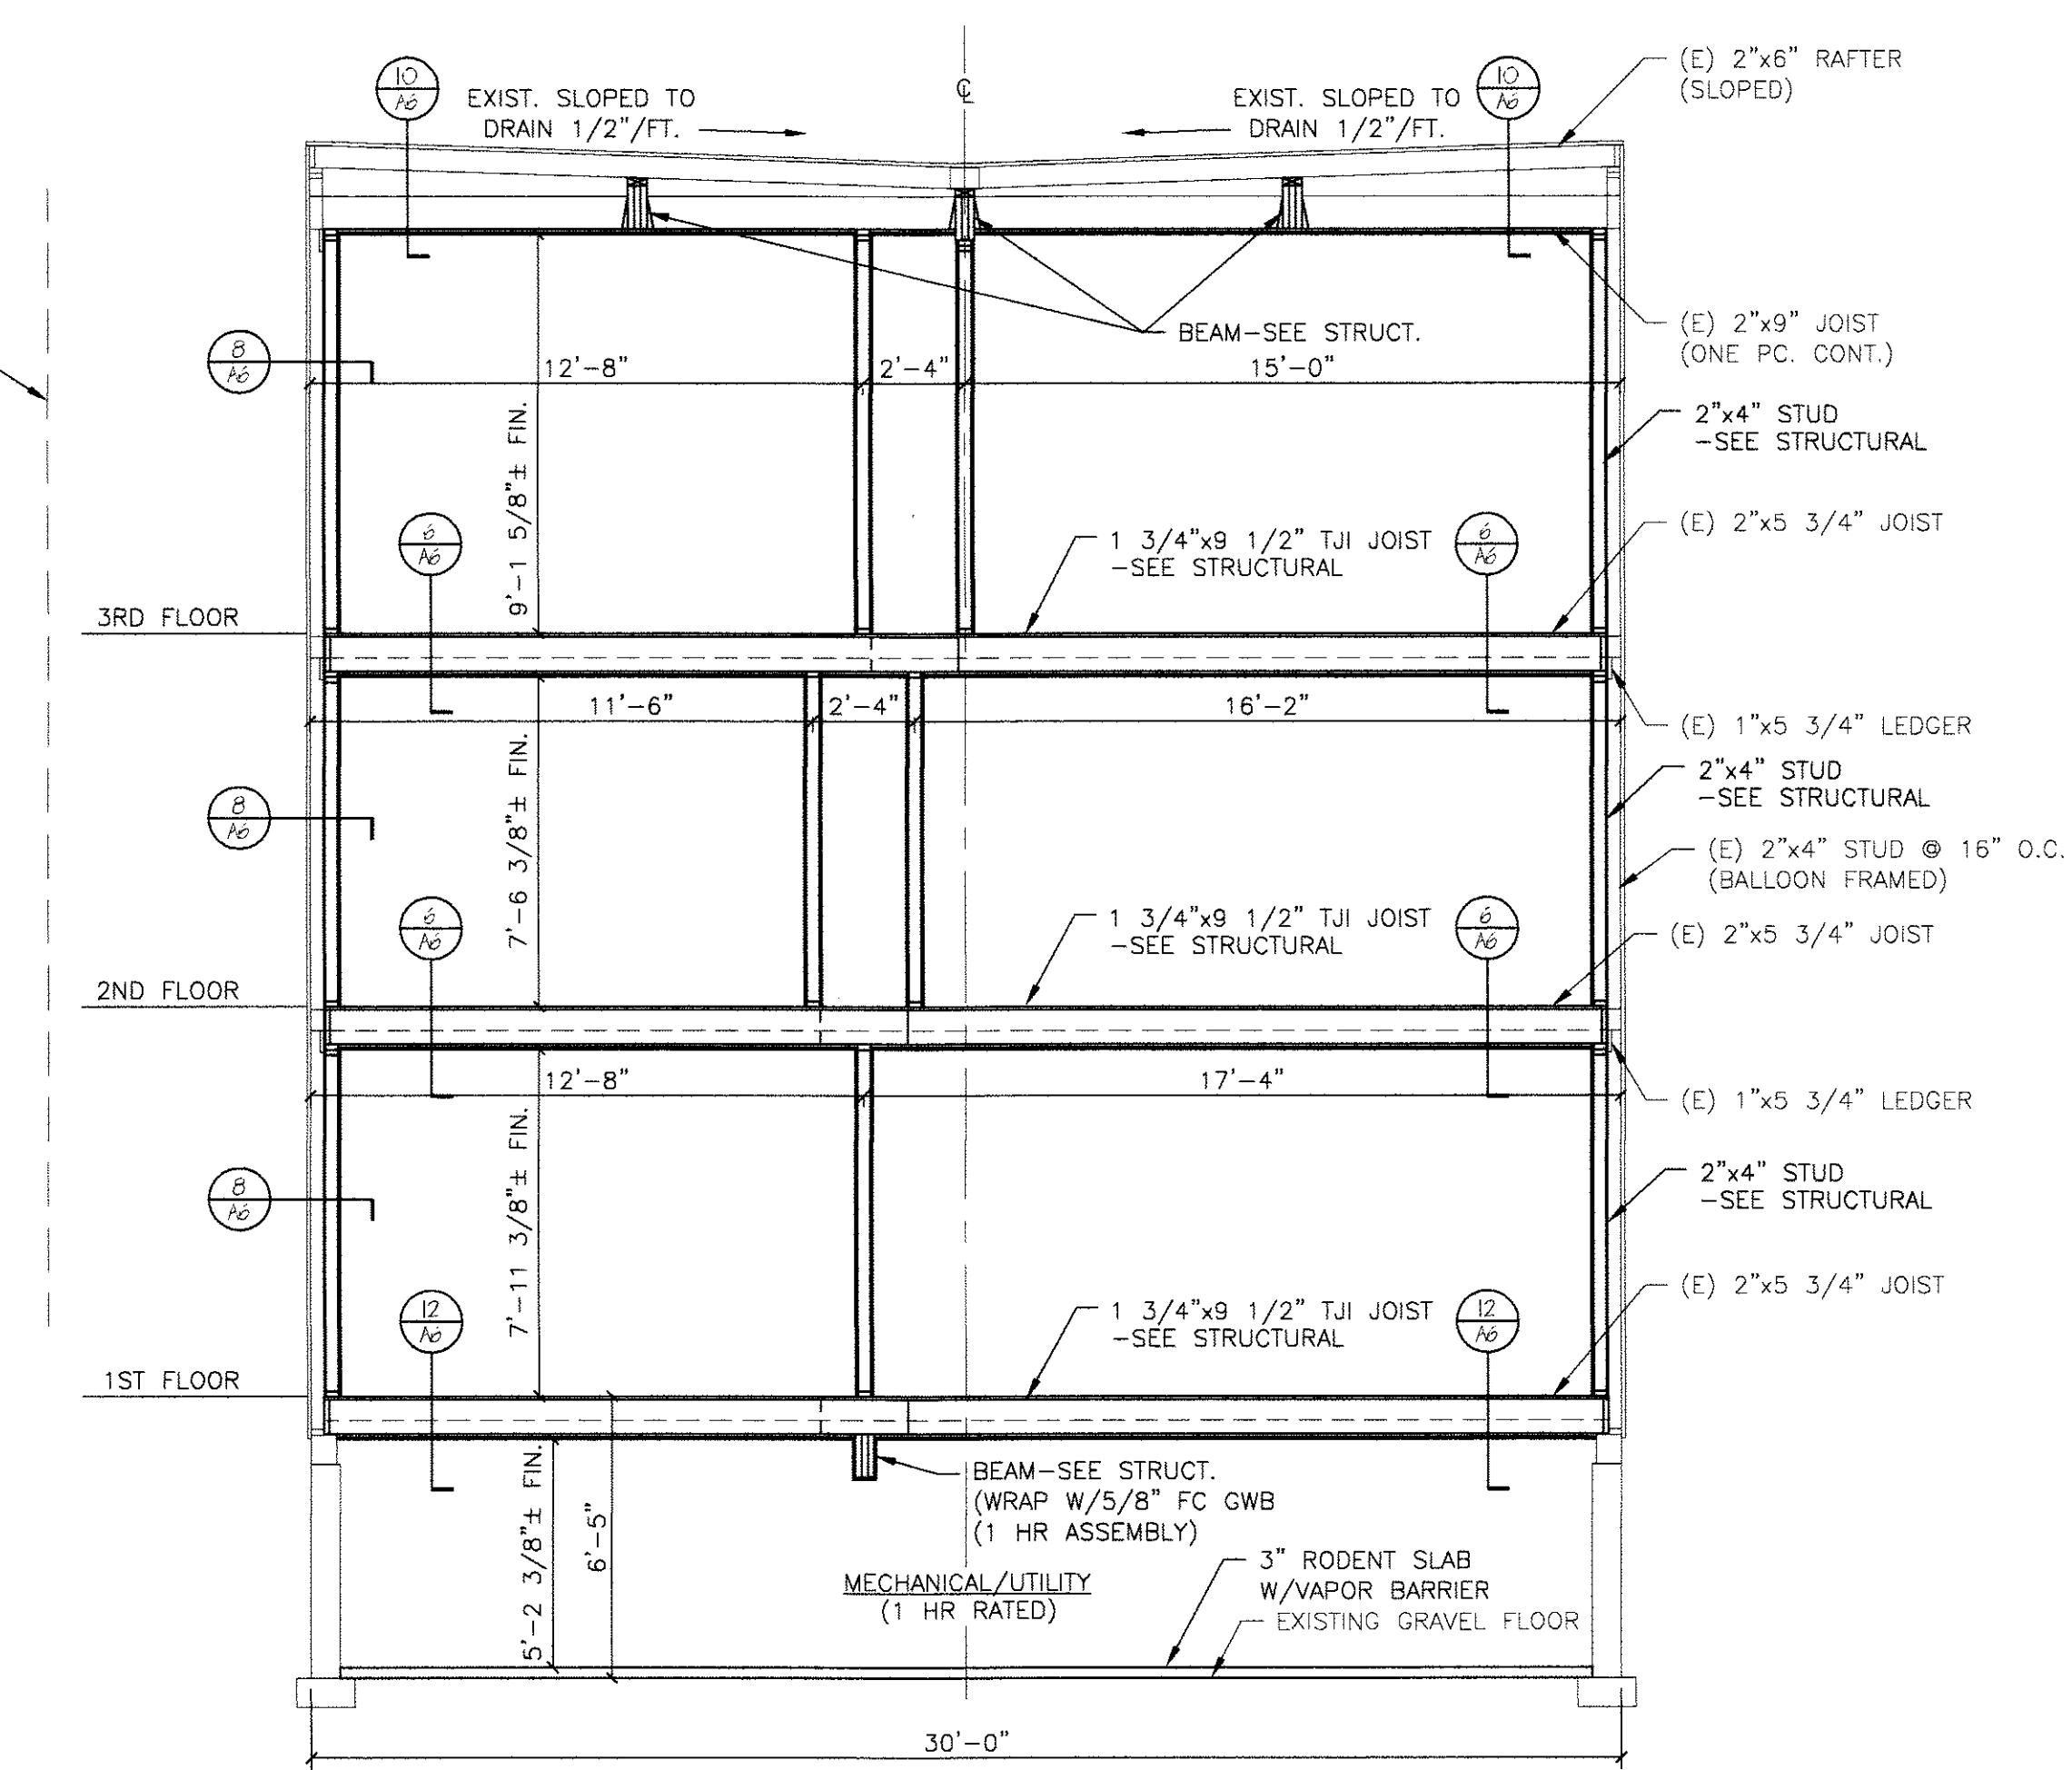

B
A2 TYPICAL BUILDING SECTION
SCALE: 1/4"=1'-0"