
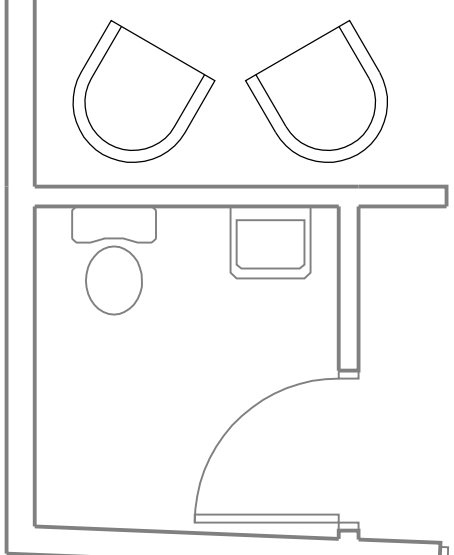
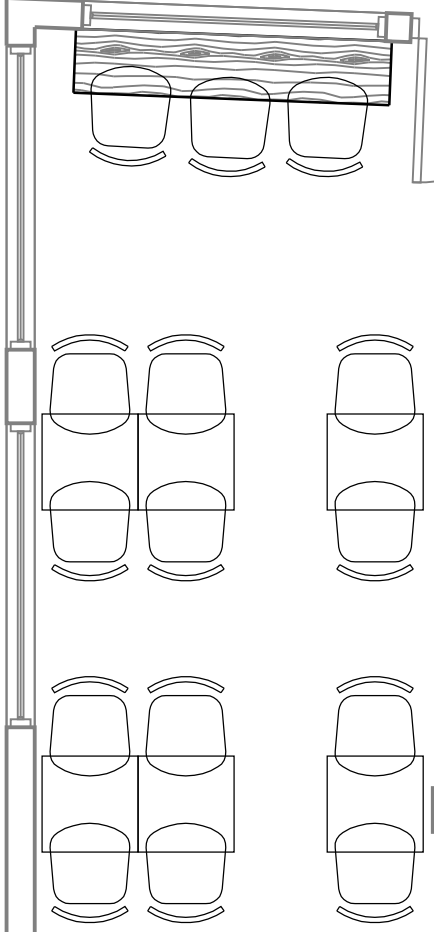


COFFEE BAR PLAN  
1/4" = 1'-0"

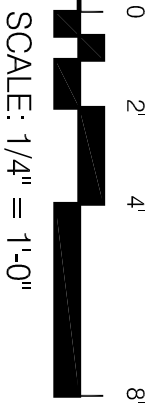

PROSPECT

**RD**  
DESIGN  
58 FORE ST. PORTLAND, ME  
www.prospectdesign.me  
T. 207-749-7400

COFFEE BAR PLAN  
233 COFFEE

DATE: 6.10.2016
DRAWN BY: BB

**A1**