



PROJECT NO.
**COMMUNITY ROOM
 KITCHEN
 RENOVATION**
**PORTLAND
 HOUSING
 AUTHORITY**
 4 BAYNE BOULEVARD
 PORTLAND, OREGON

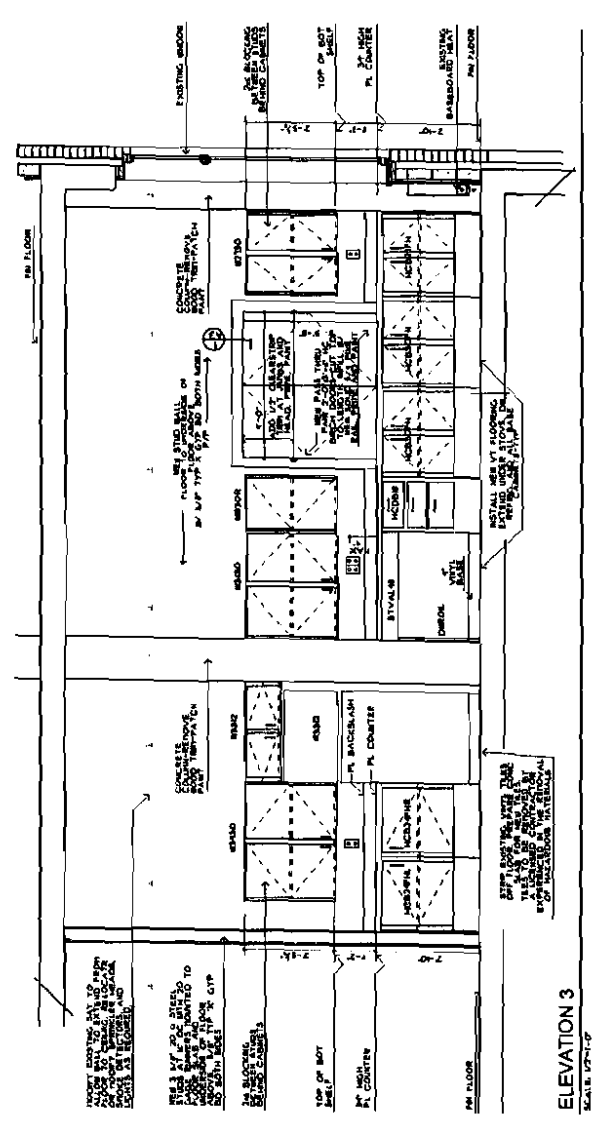

ELEVATION 3
 SCALE 1/2"=1'-0"

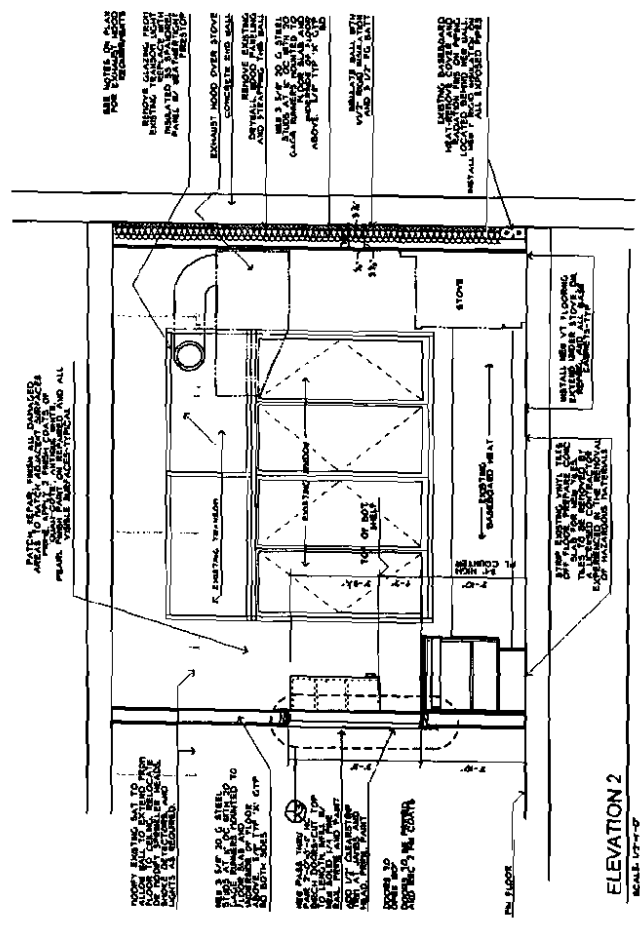

ELEVATION 2
 SCALE 1/2"=1'-0"

DATE: 07/13/2008
 44 008 07041
 PROJECT NAME: 04101
 001-771-0001 001-771-0004

PROJECT NO.
INTERIOR ELEVATIONS

PROJECT NO.
FRANKLIN TOWERS

DATE: AS NOTED
 DRAWN BY: GMT
 PROJECT NUMBER: 0809
 SHEET NUMBER: **A 5**