

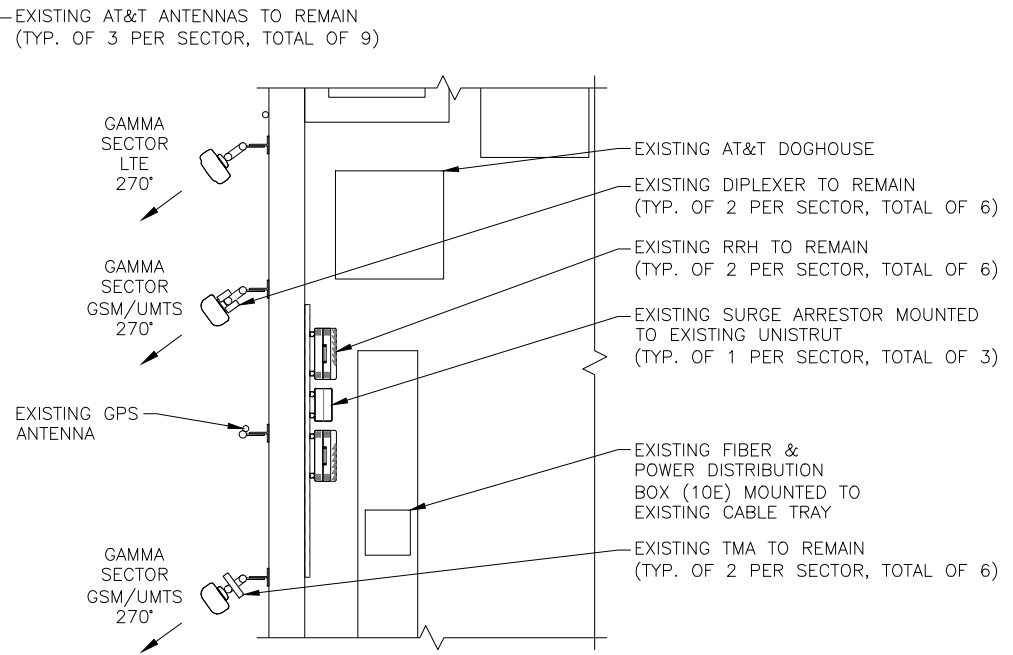
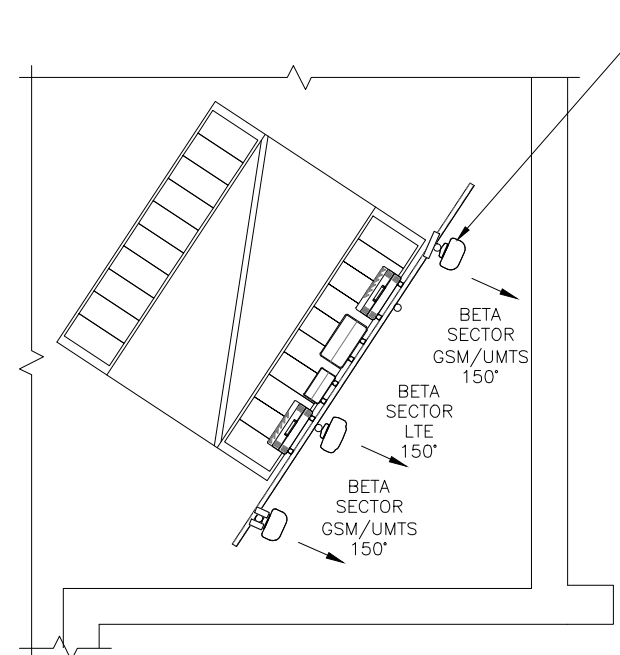
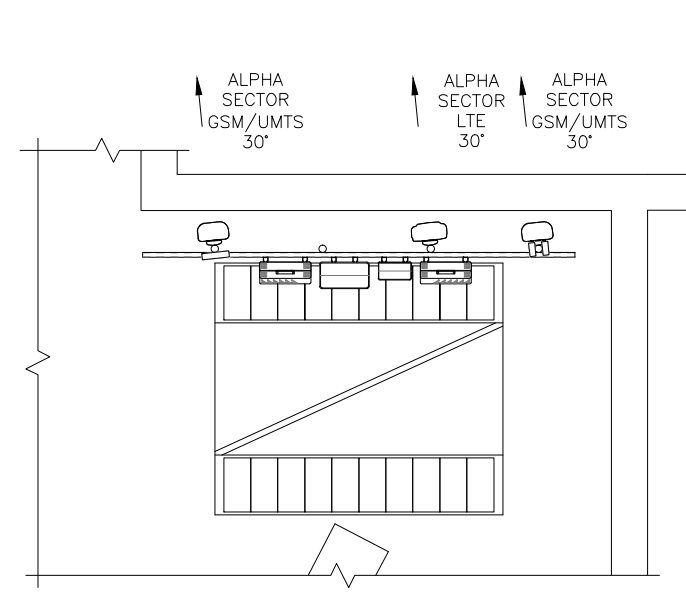
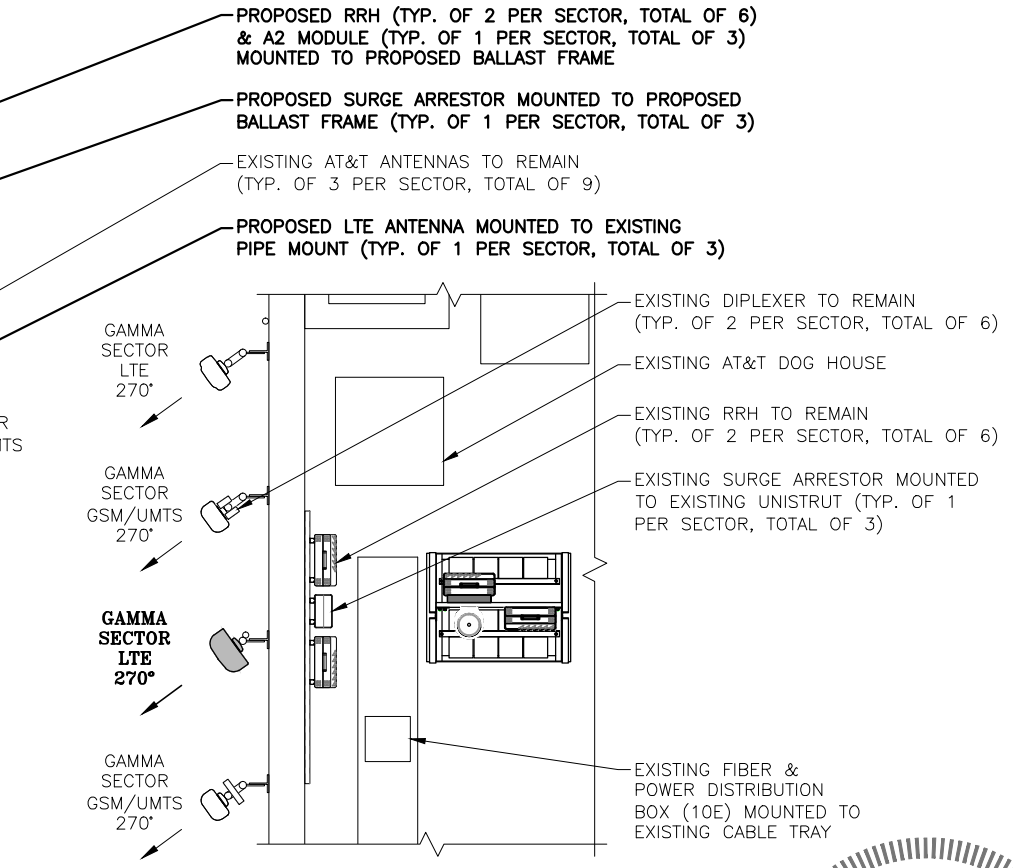


NOTE:
REFER TO STRUCTURAL ANALYSIS BY: HUDSON DESIGN GROUP, LLC, DATED: APRIL 24, 2015, FOR THE CAPACITY OF THE EXISTING STRUCTURES TO SUPPORT THE PROPOSED EQUIPMENT.


NOTE:
REFER TO THE FINAL RF DATA SHEET FOR FINAL ANTENNA SETTINGS.

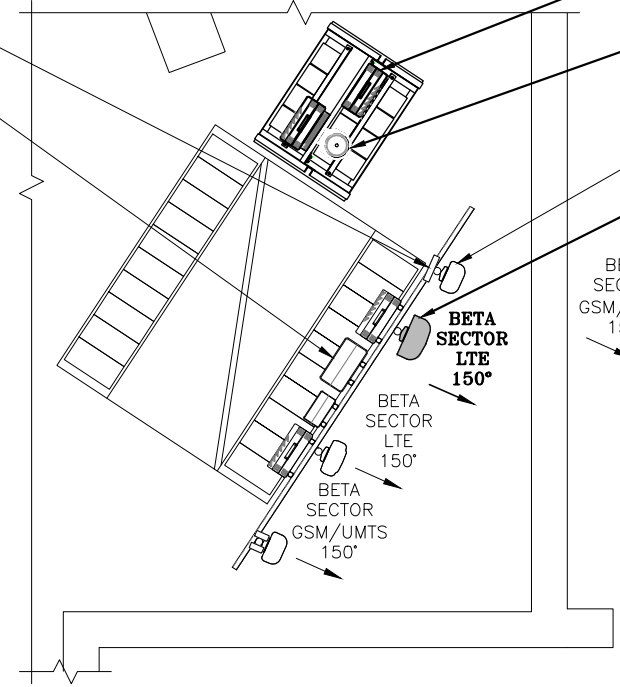

EXISTING ANTENNA PLAN 1
SCALE: N.T.S

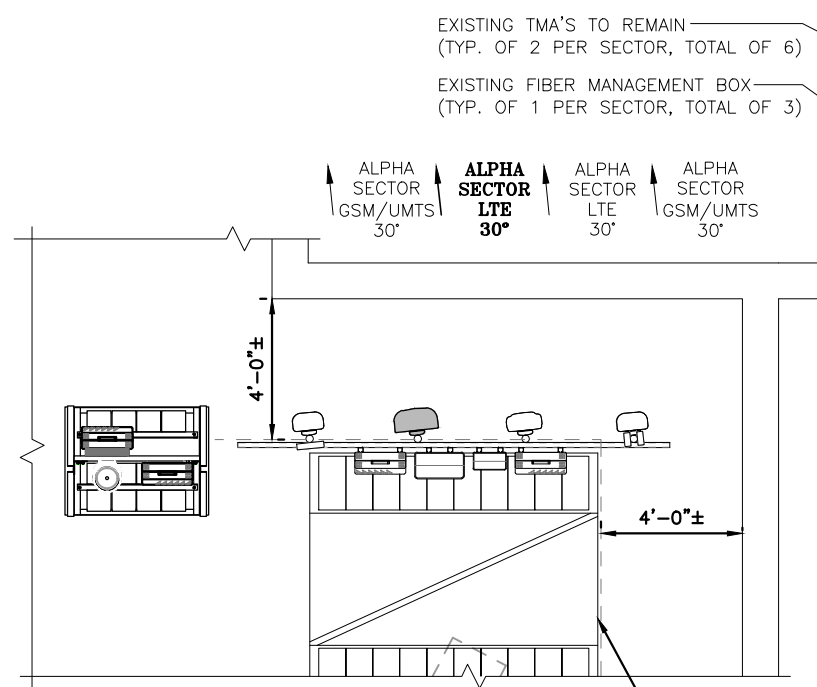

PROPOSED ANTENNA PLAN 2
SCALE: N.T.S

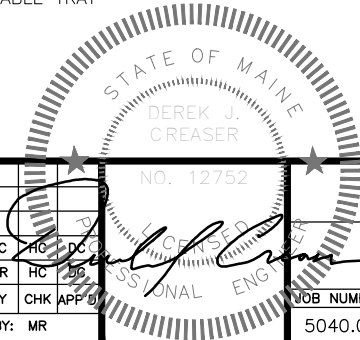

Hudson Design Group
1600 OSGOOD STREET
BUILDING 20 NORTH, SUITE 309D
N. ANDOVER, MA 01845
TEL: (978) 557-5553
FAX: (978) 336-5586

EMPIRE telecom
16 ESQUIRE ROAD
BILLERICA, MA 01862
TEL: (978) 608-8400

SITE NUMBER: ME5040
SITE NAME: AWE- MUNJOY HILL
211 CUMBERLAND AVENUE
PORTLAND, ME 04101
CUMBERLAND COUNTY

at&t
550 COCHITUATE ROAD
FRAMINGHAM, MA 01701

NO.	DATE	REVISIONS	BY	CHK	APP
1	04/17/15	ISSUED WITH RF BARRIER	JC	HC	DC
0	01/23/15	ISSUED FOR REVIEW	MR	HC	DC

SCALE: AS SHOWN DESIGNED BY: HC DRAWN BY: MR

AT&T
ANTENNA LAYOUT
(LTE-4C 2015)

NOB NUMBER: 5040.01 DRAWING NUMBER: A-3 REV: 1